


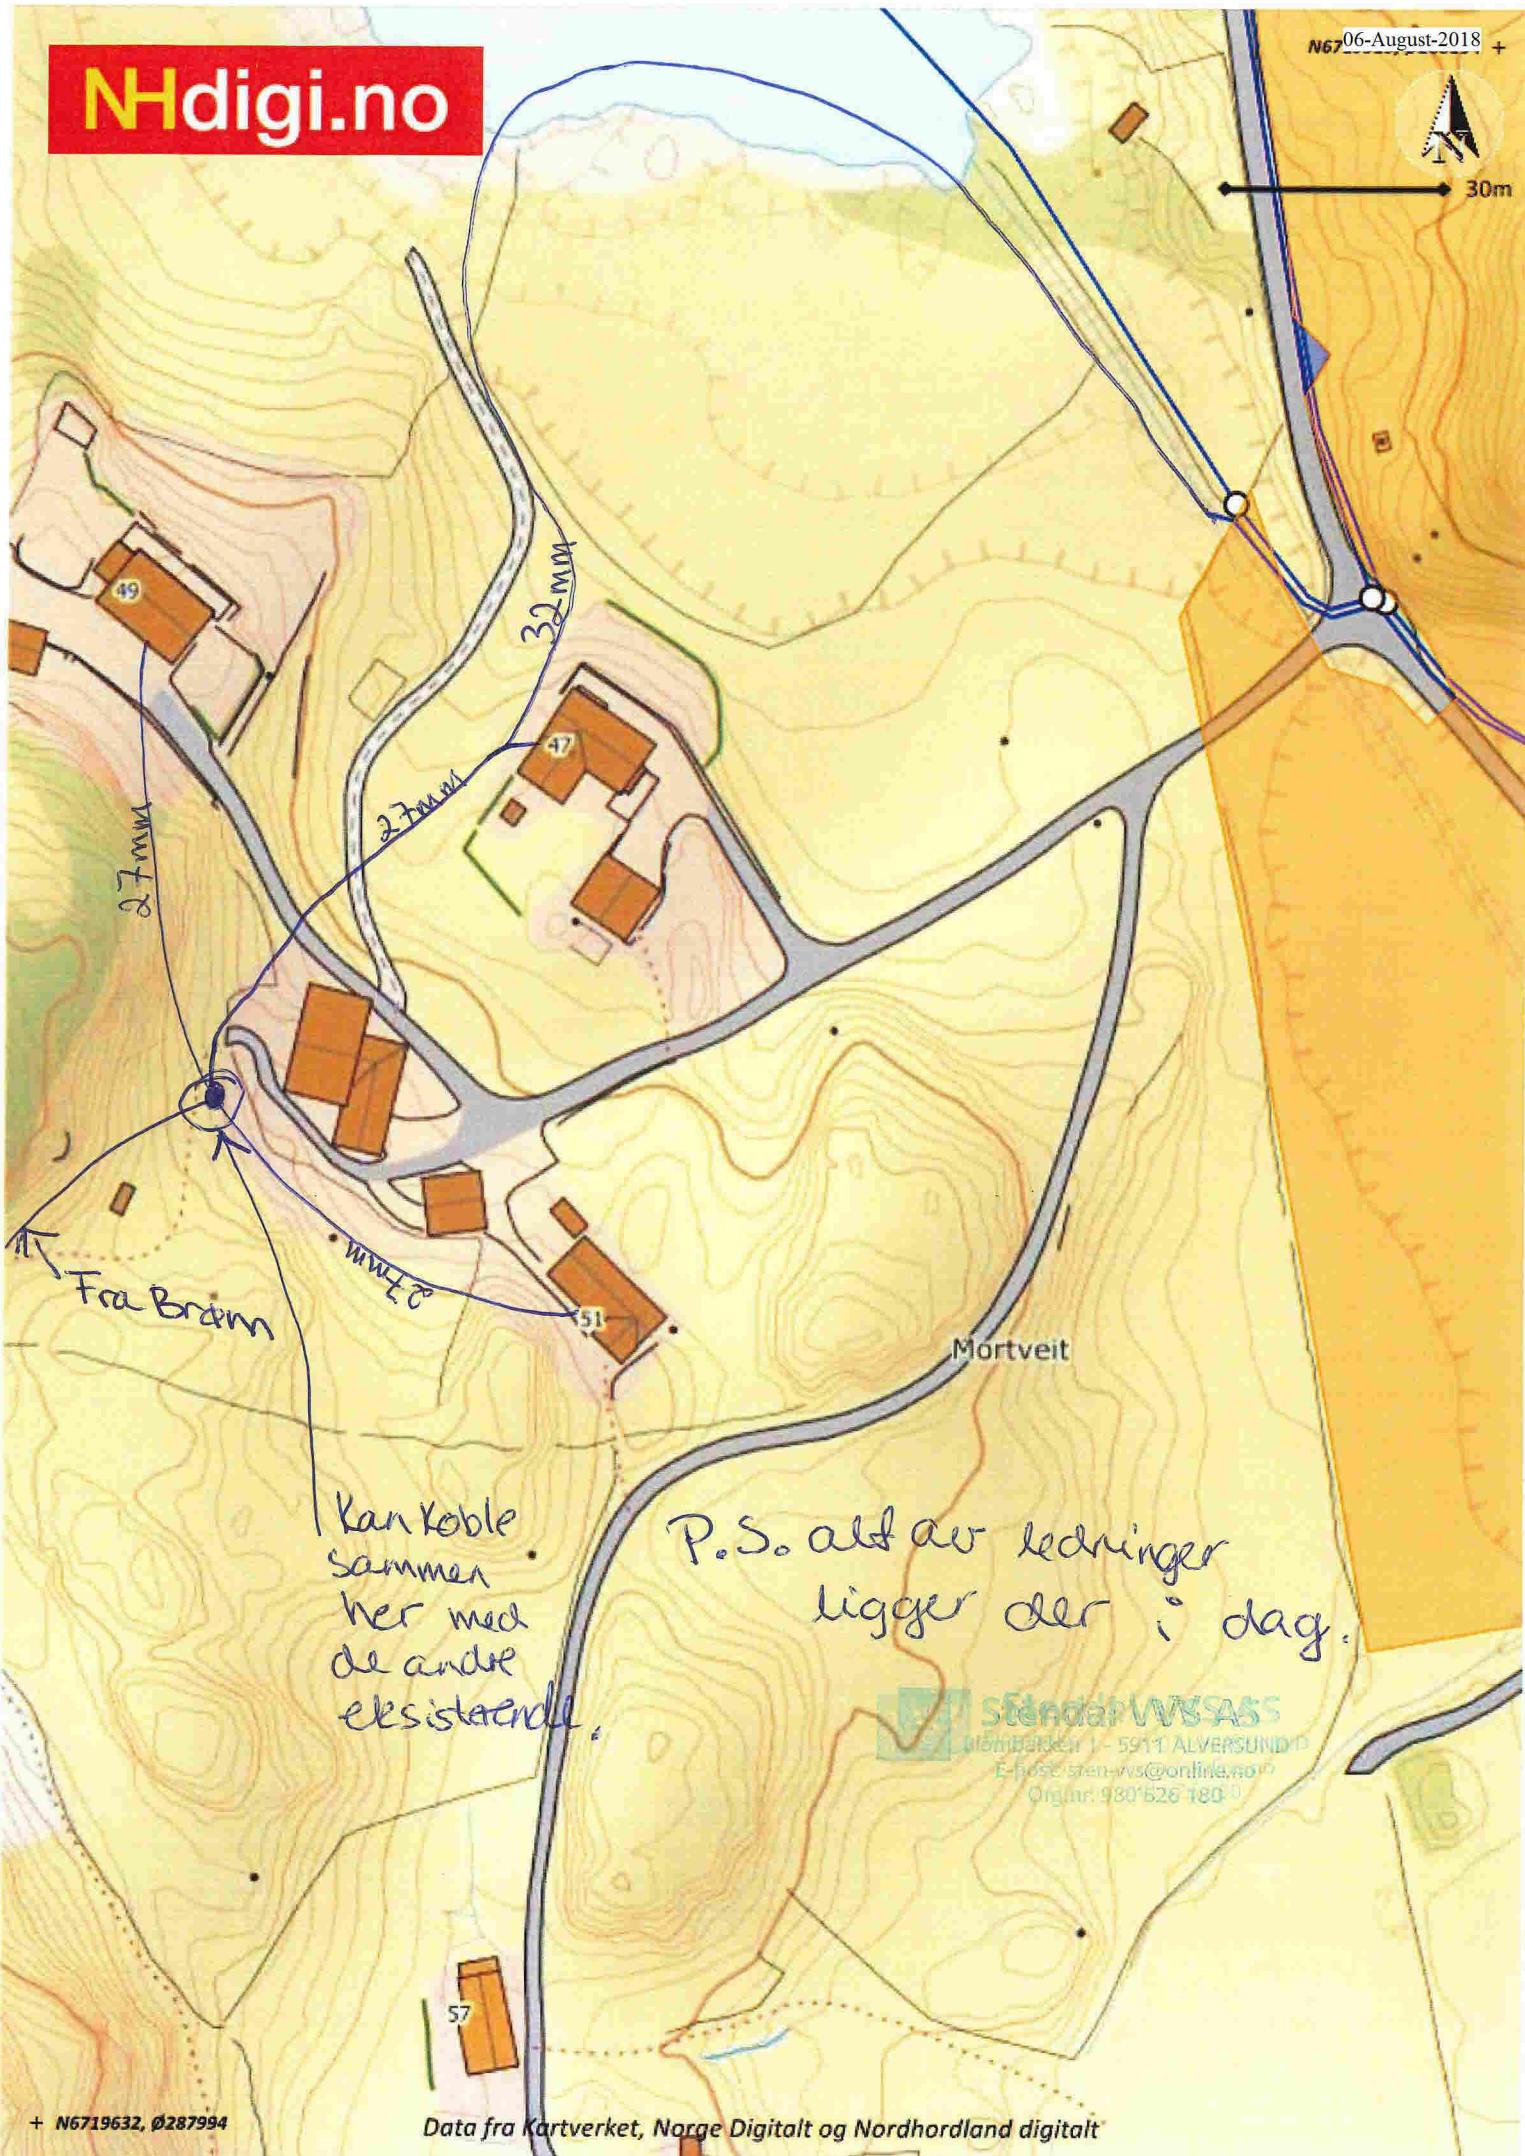

30m



Kan koble sammen her med de andre elesistænde.

P.S. alt av ledninger ligger der i dag.

**Stendal VVS AS**  
LØMBØKKEN 1 - 5911 ALVERSUND Ø  
E-post: sten-vvs@online.no  
Org.nr: 980626180