



Vedl. 4

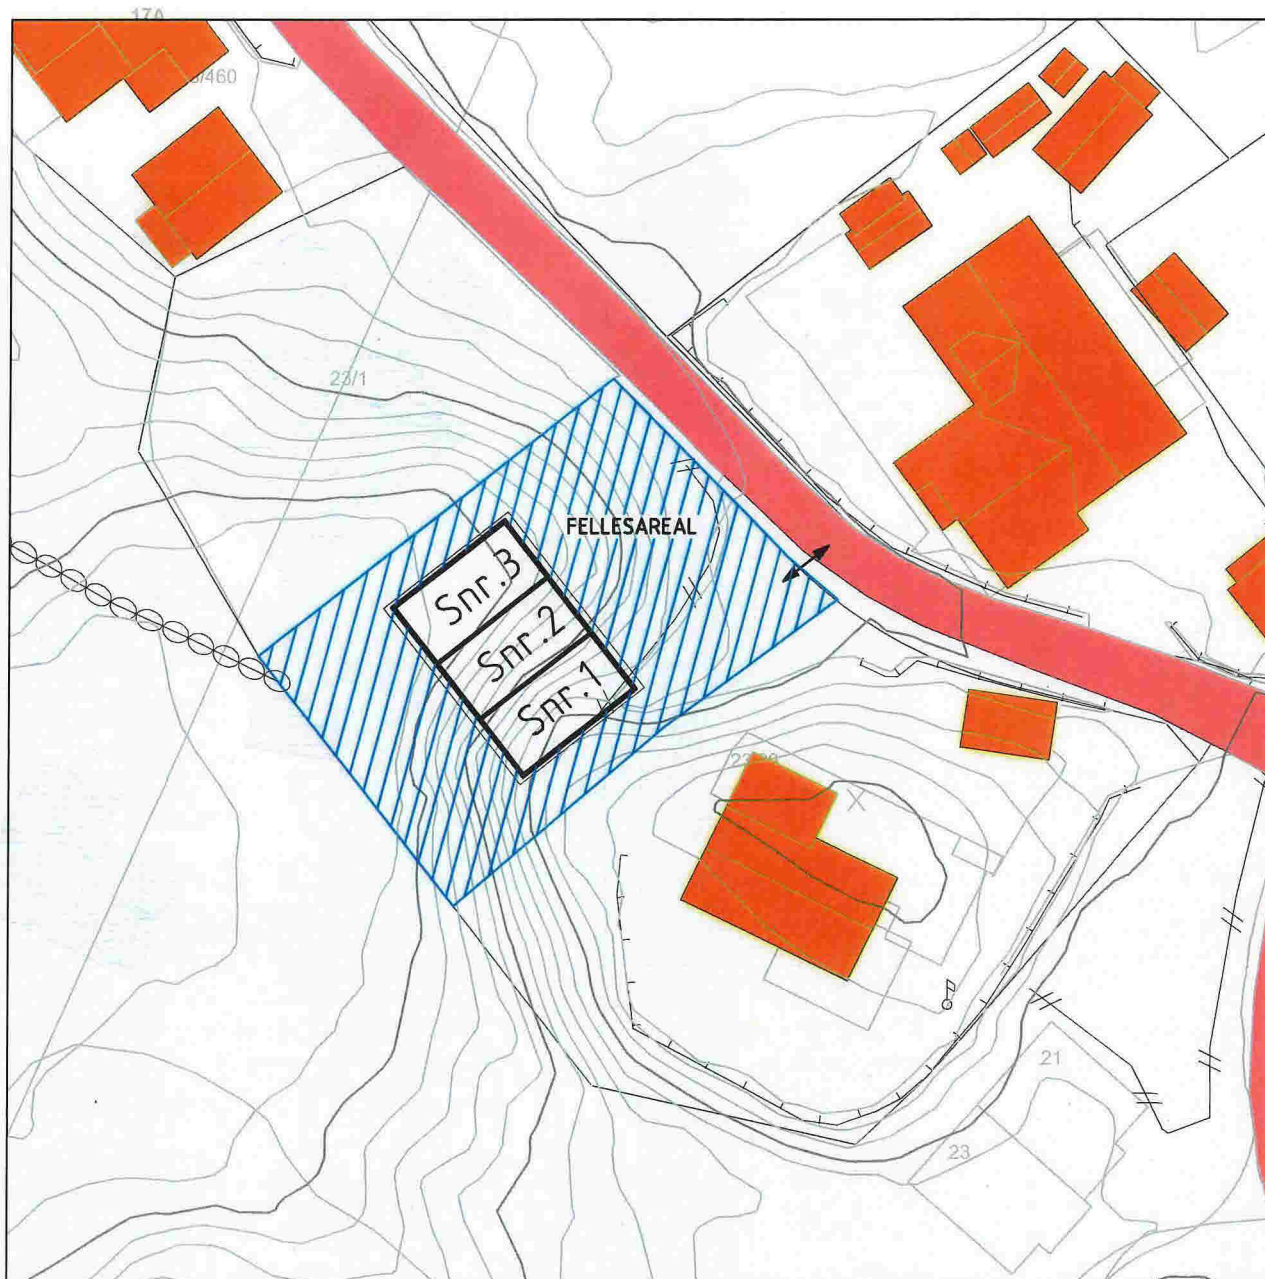

SITUASJONSPLAN

SEKSJONERINGSBEGJÆRING VEDLEGG 2
 MELAND KOMMUNE
 GNR. 23 BRN. 99
 ELVAVEGEN
 BYGGEÅR 2016
 MÅLESTOKK 1:500
 DATO: 15.11.2016

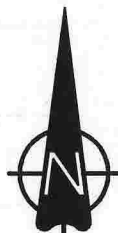

16.01.17/LAH DATE/RSN	NOTE!	ACCORDING TO INTERNATIONAL LAWS, THIS DRAWING IS THE PROPERTY OF ARKOCONSULT AS. THE DRAWING CAN NOT BE USED, MADE PUBLIC OR HANDED OVER TO A THIRD PART WITHOUT OUR WRITTEN CONSENT. ANY INFRINGEMENT WILL LEAD TO LEGAL PROCEEDINGS.	
	<ul style="list-style-type: none"> * PART OF DRAWING MAY NOT BE SHOWN IN SCALE * DO NOT TAKE MEASURES ON DRAWING * ONLY RELAY ON GIVE DIMENSIONS 	JOHN ROALD FLØYSAND	REVISION/DATE: A/16.01.17
A TOMT STORREELSE ENDRET REV. DESCRIPTION	GBNR. 23/99, MELAND	PROJECT NO.:	2016234
	SEKSJONERING SITUASJONSPLAN	DRAWING NO.:	78316234A02
	 ARKOCONSULT AS, Postboks 103, 5291 Valest.f. Tel.: 56390003 – Fax.: 56191130 – Mob.: 93241511 Mail: post@arkoconsult.no – Org.nr.: 997089782 MVA	SCALE: 1:500	FORMAT: A4
	DRAWN: LAH	DATE: 15.11.16	
	CHECKED:	DATE:	