


Situasjonskart Driftsbygning Espetveit


Syner plassering av tiltak, tilkøpling til, og omlegging av, eksisterende landbruksveg samt ca. avstand til næraste naboar
Planert tomt ligg på ca kote 49
Skala: 1:1250




Driftsbygning Espetveit | Tor Oscar Maaseide
Fasade kortside mot søraust
skala 1:100 | 10.01.19

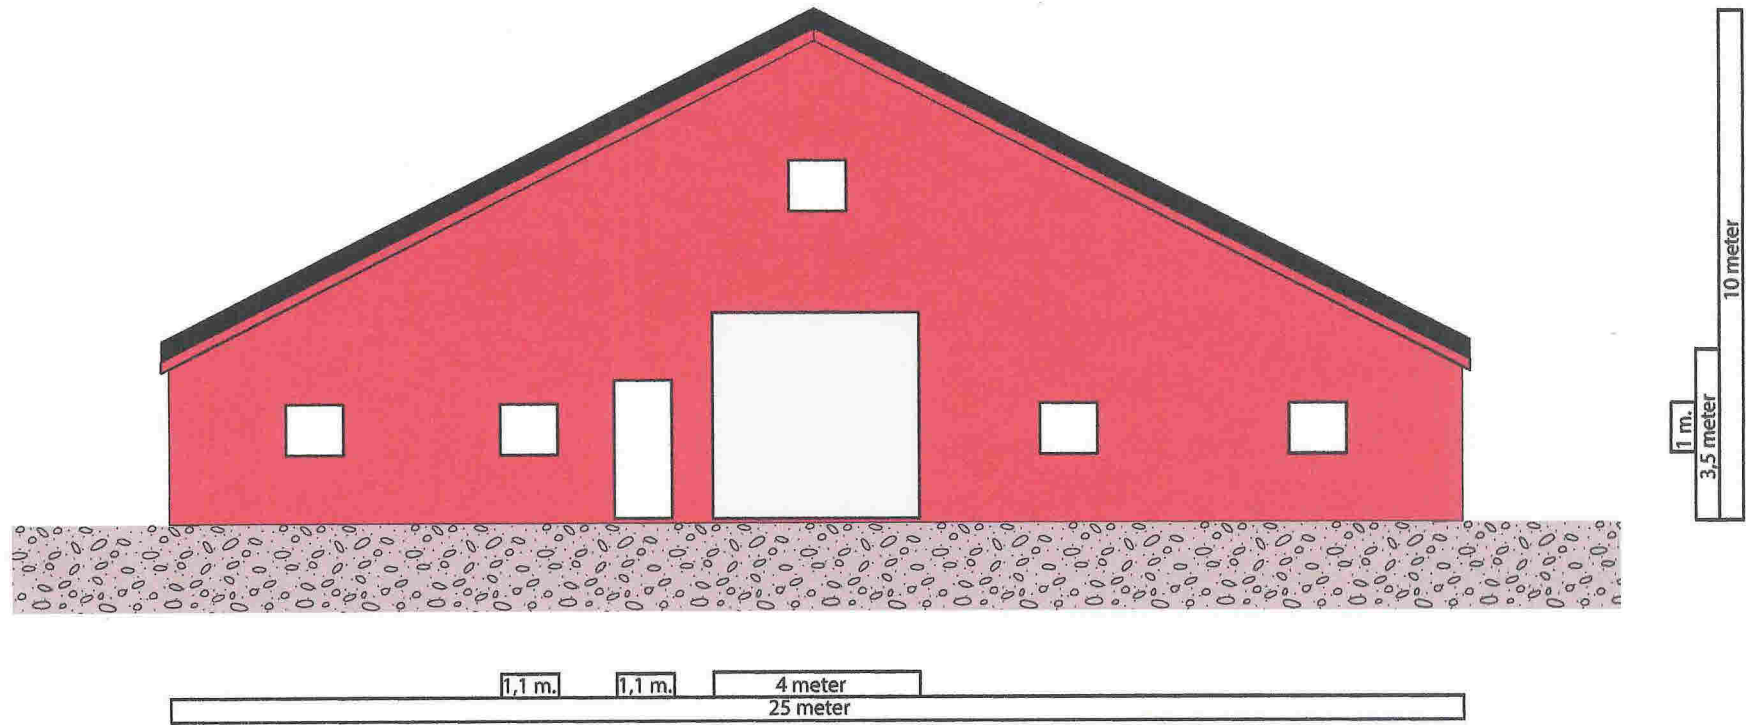

Driftsbygning Espetveit | Tor Oscar Maaseide
Fasade kortside mot nordvest
skala 1:100 | 10.01.19

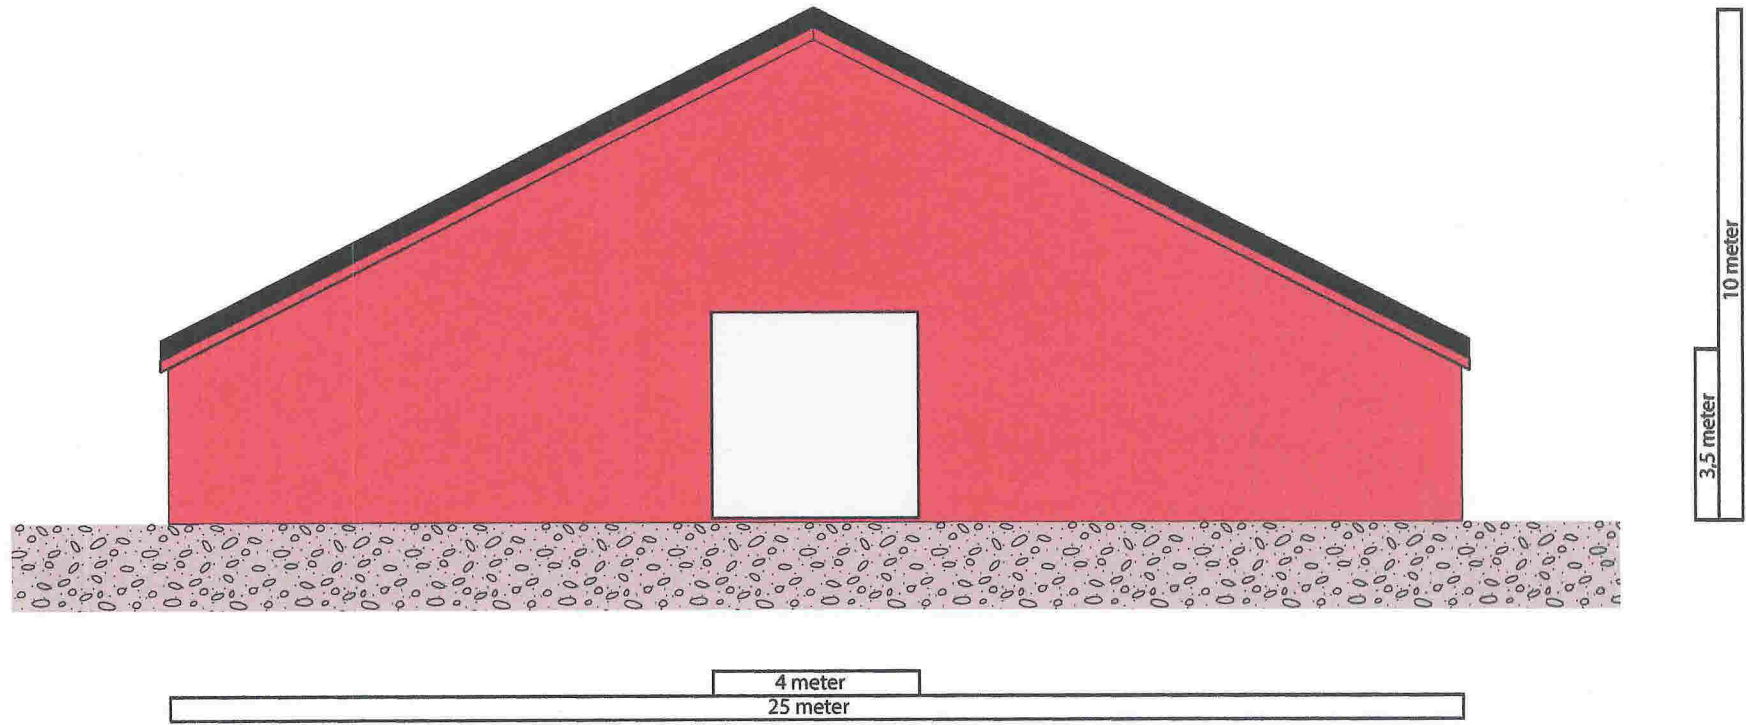



Driftsbygning Espetveit | Tor Oscar Maaseide
Fasade langside, mot nordaust
skala 1:100 | 10.01.19

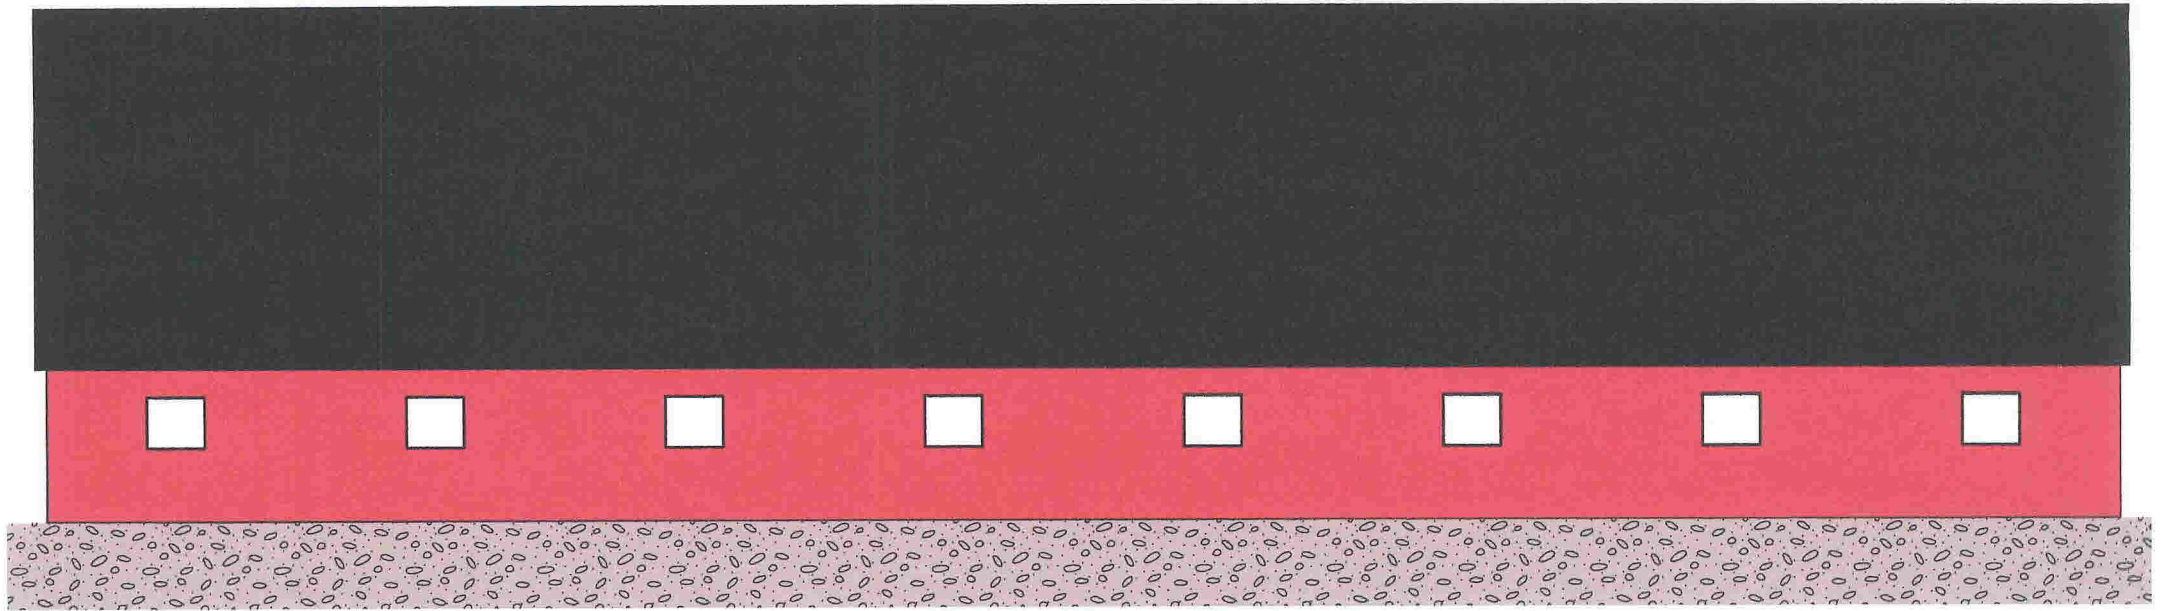

Driftsbygning Espetveit | Tor Oscar Maaseide
Fasade langsida, mot sørvest
skala 1:100 | 25.01.19



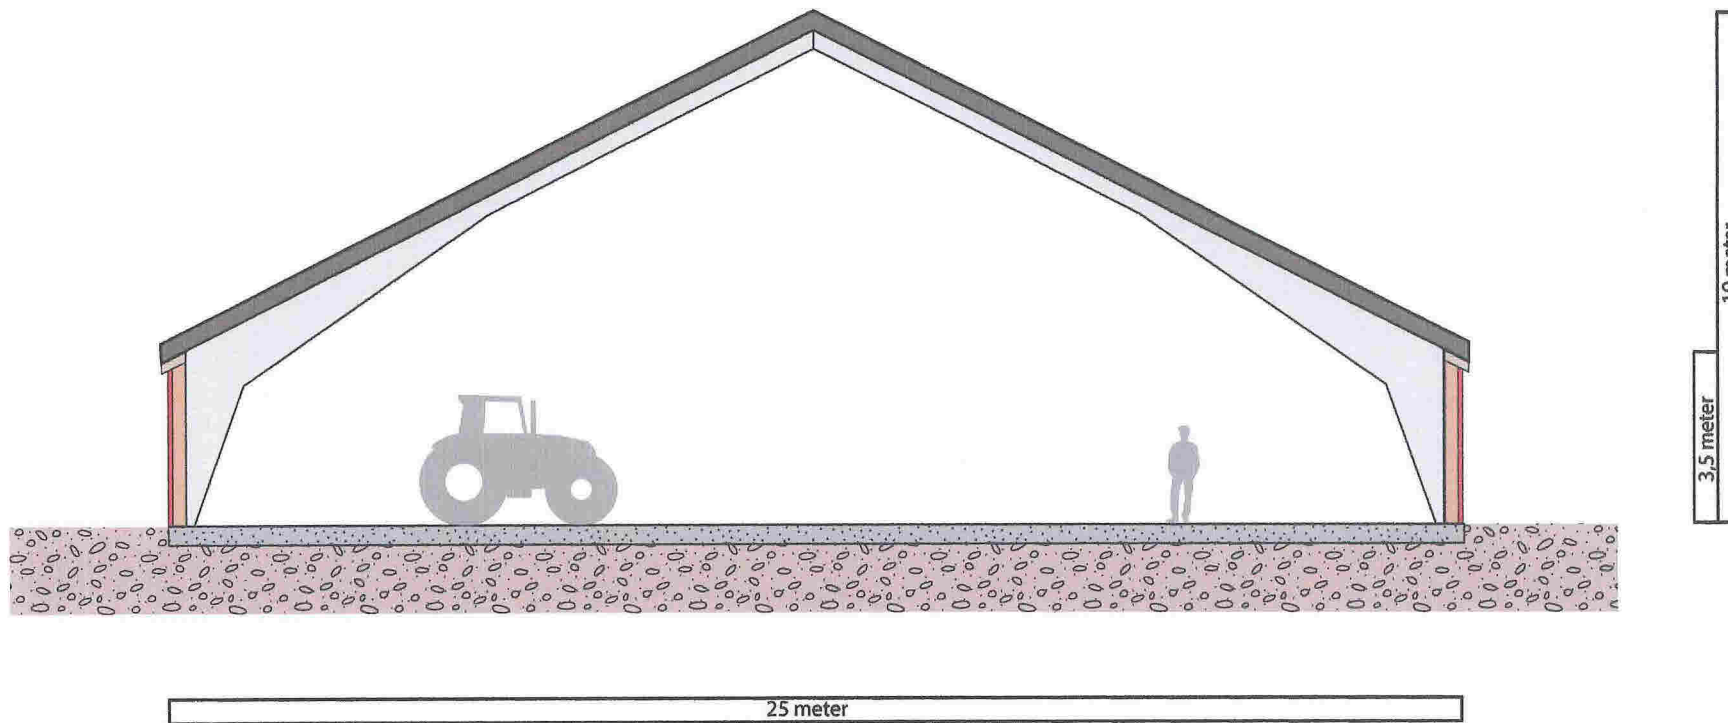

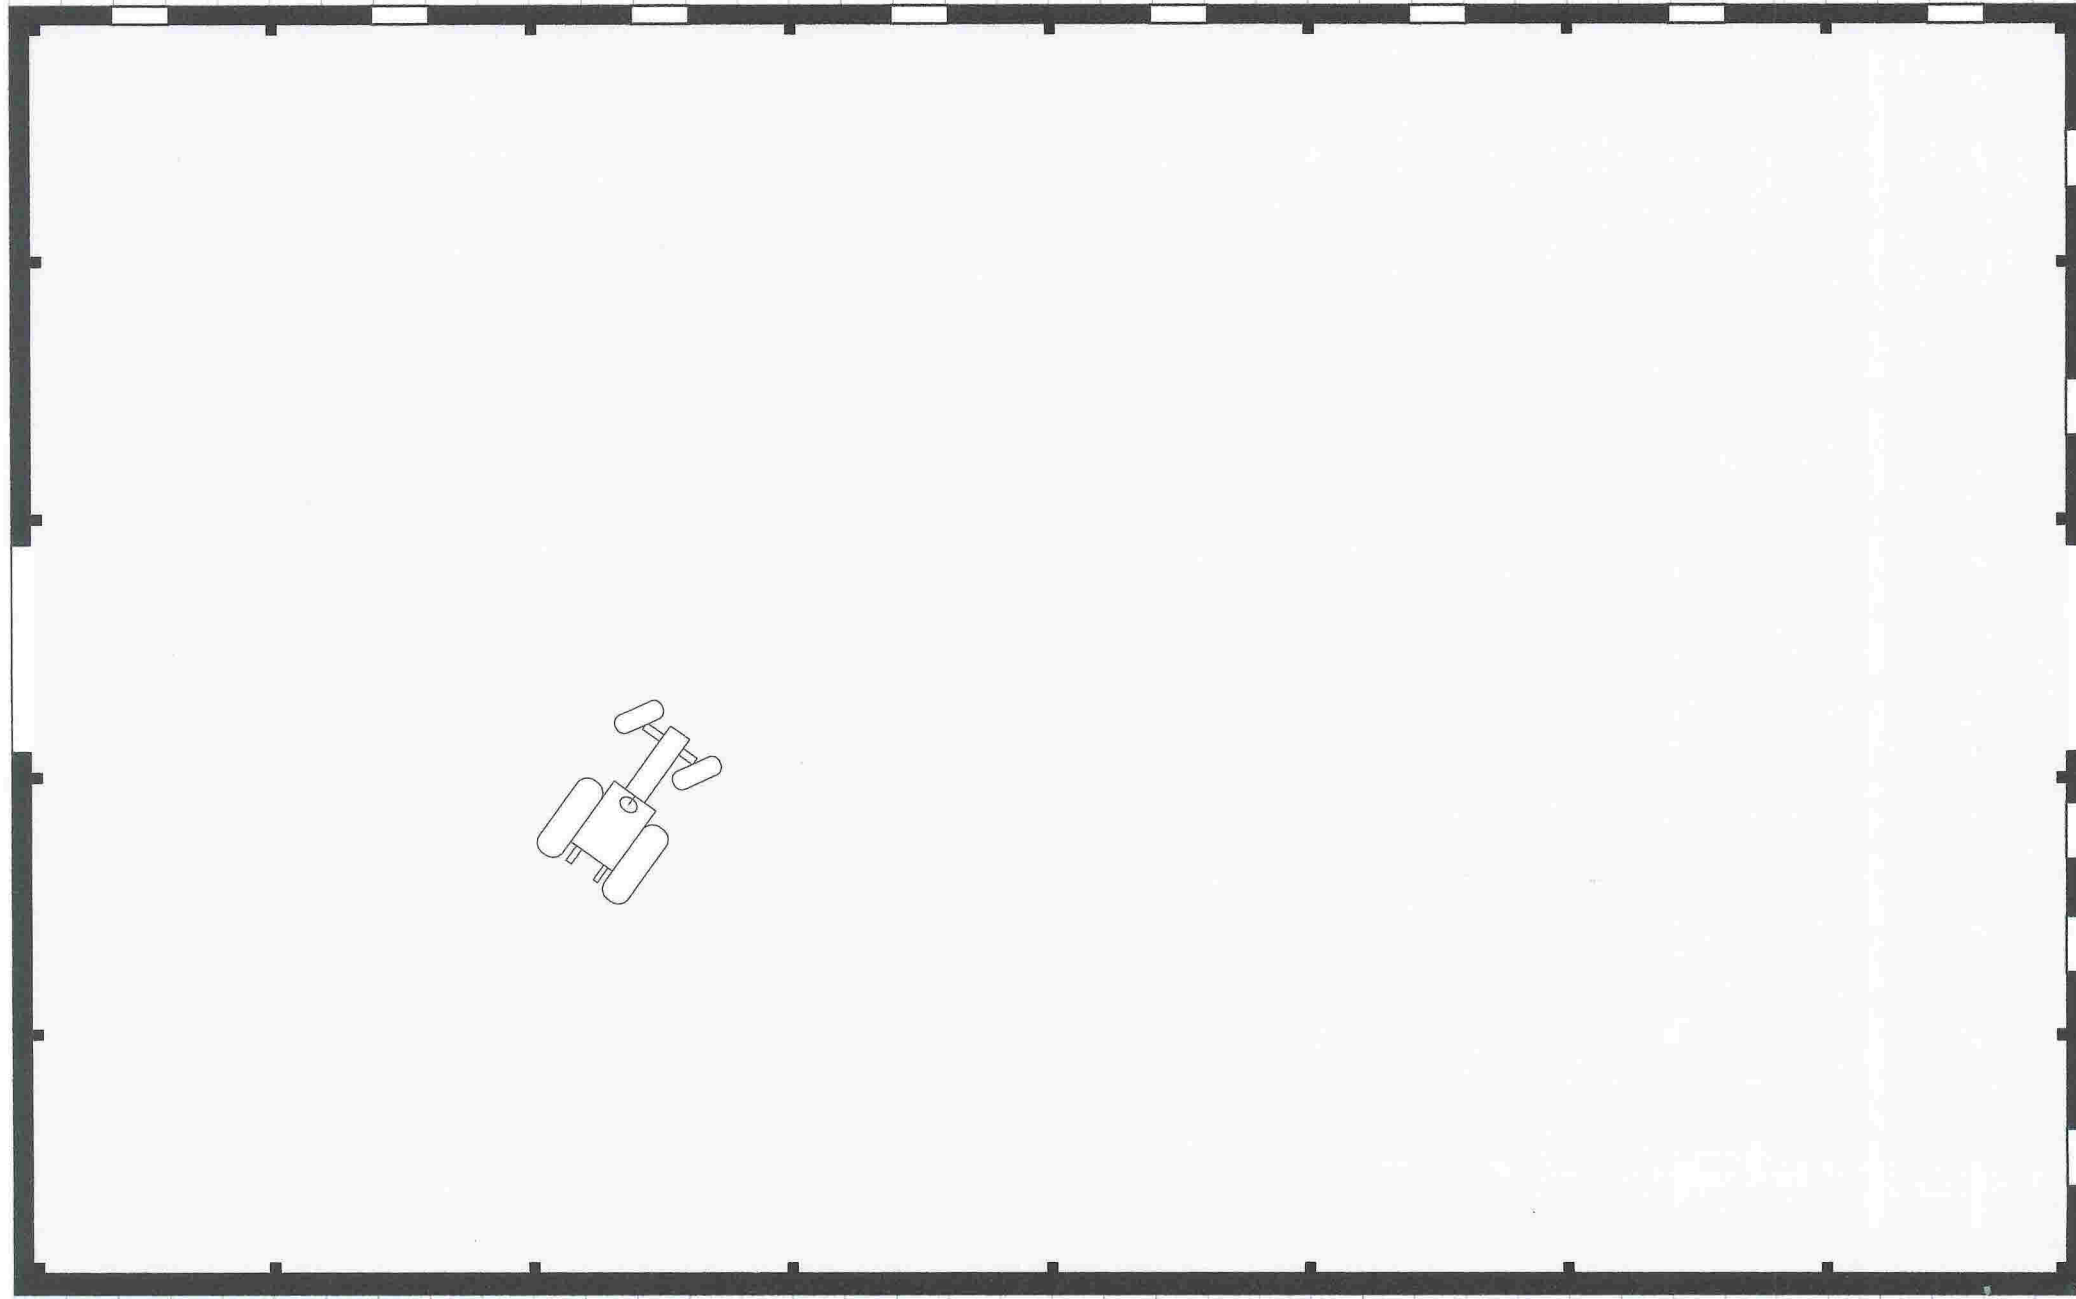

5 meter 1,1 m. 40 meter

5 meter 1,1 m. 4 meter 2,5 meter