


Bobil oppstillingsplan


01-October-2014



Utsnitt kommuneplanforslag
23.09.2014
Målestokk 1:3000
Meland kommune

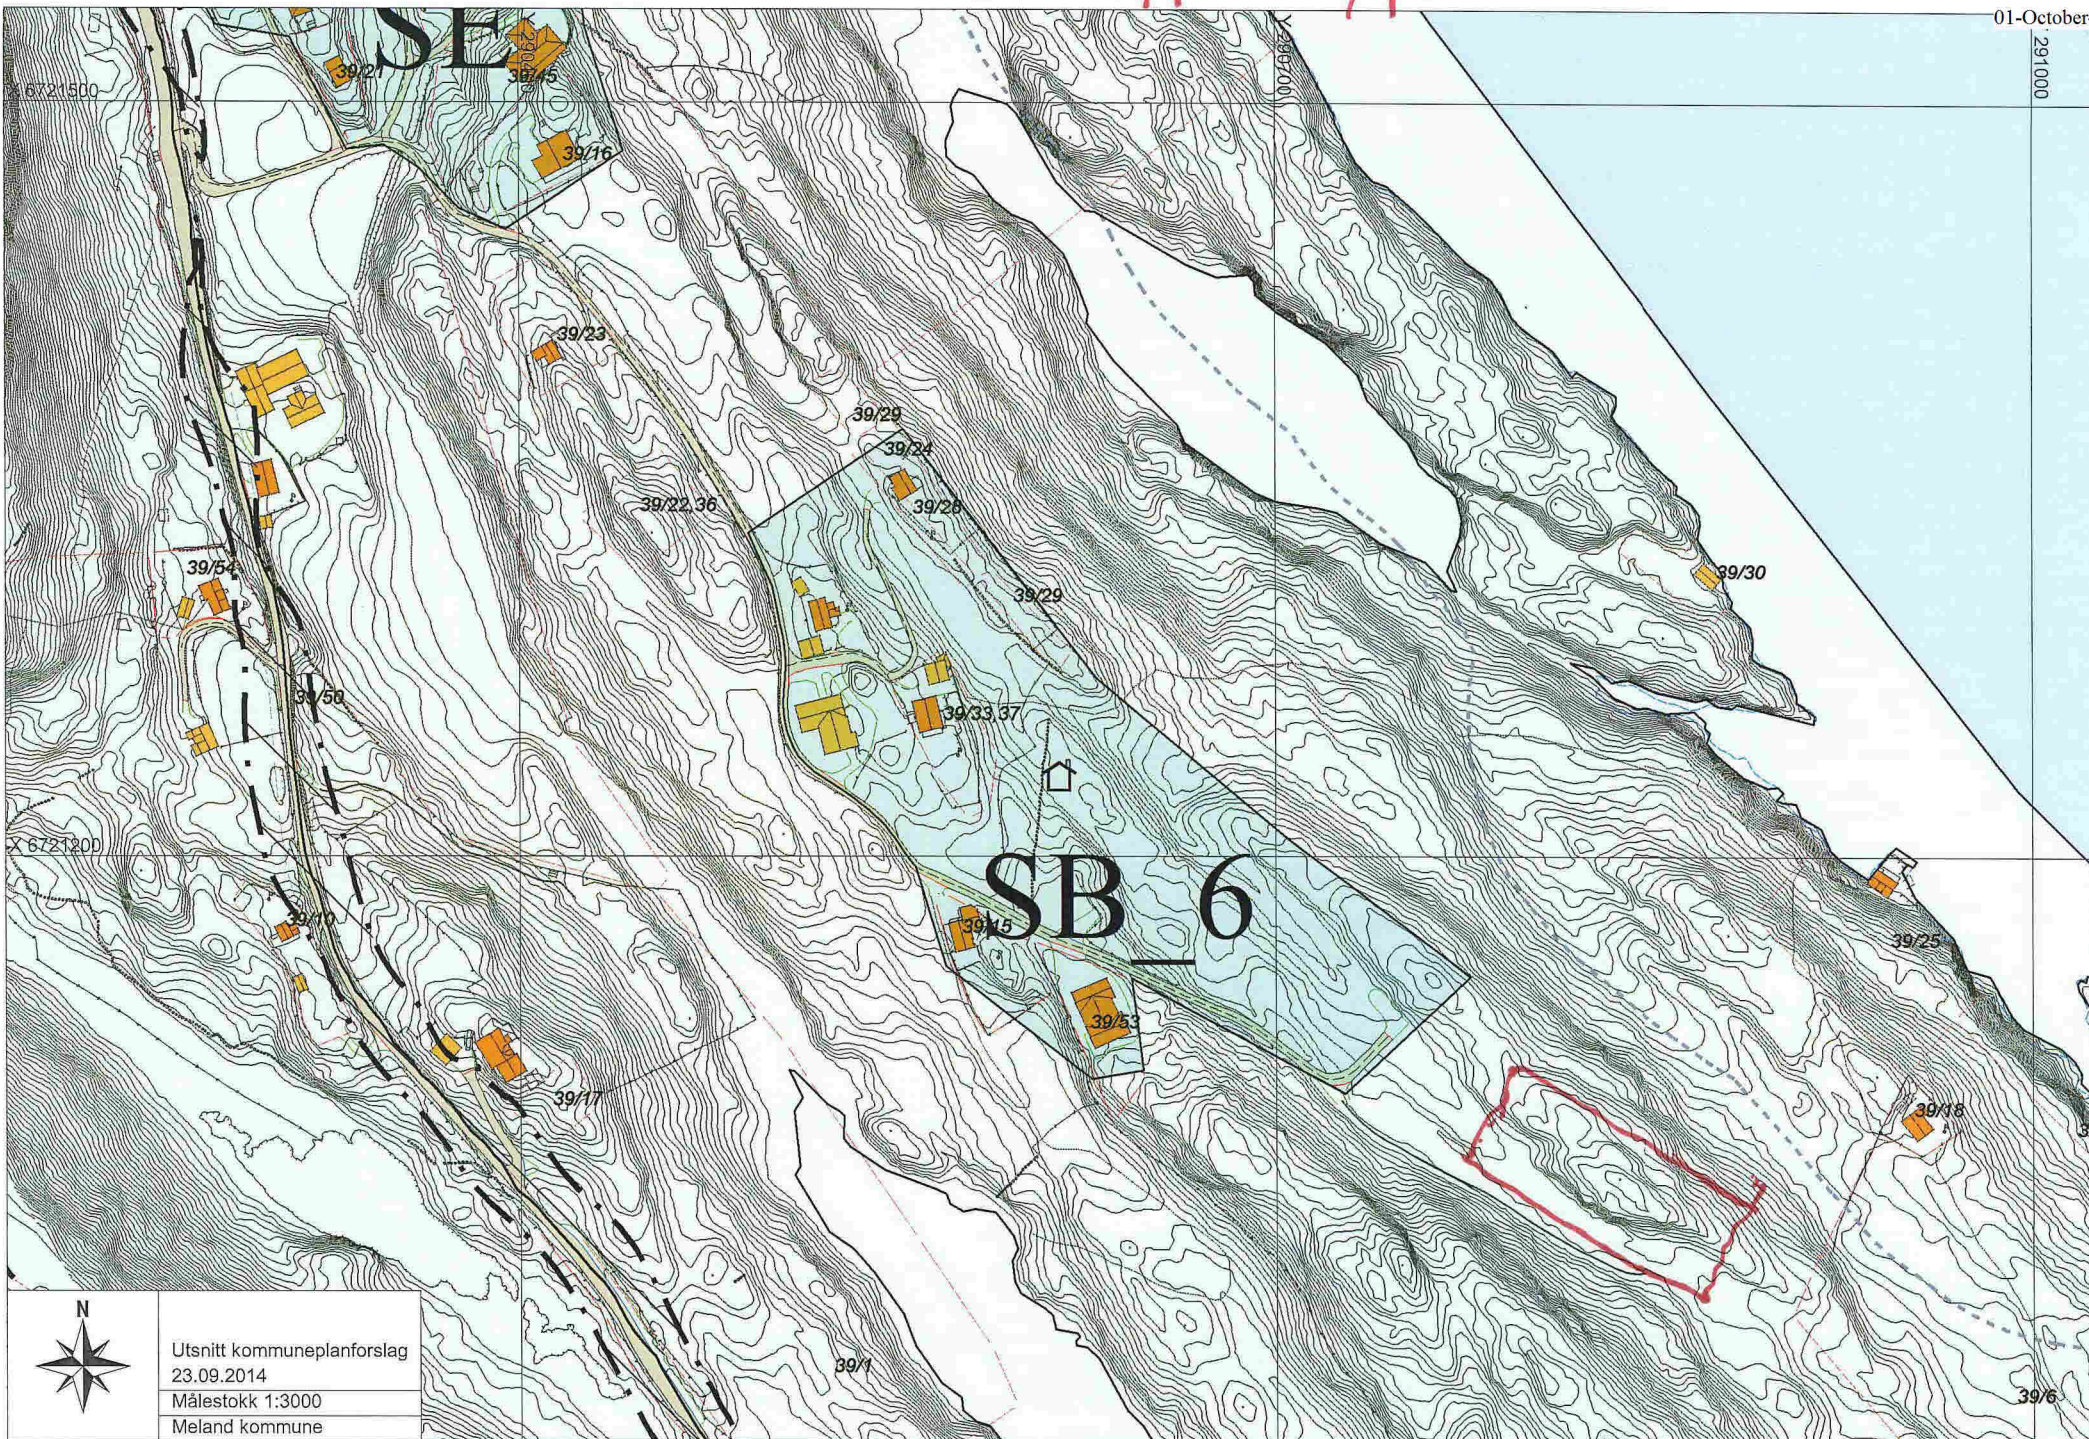

Utsnitt kommuneplanforslag
23.09.2014
Målestokk 1:2000
Meland kommune

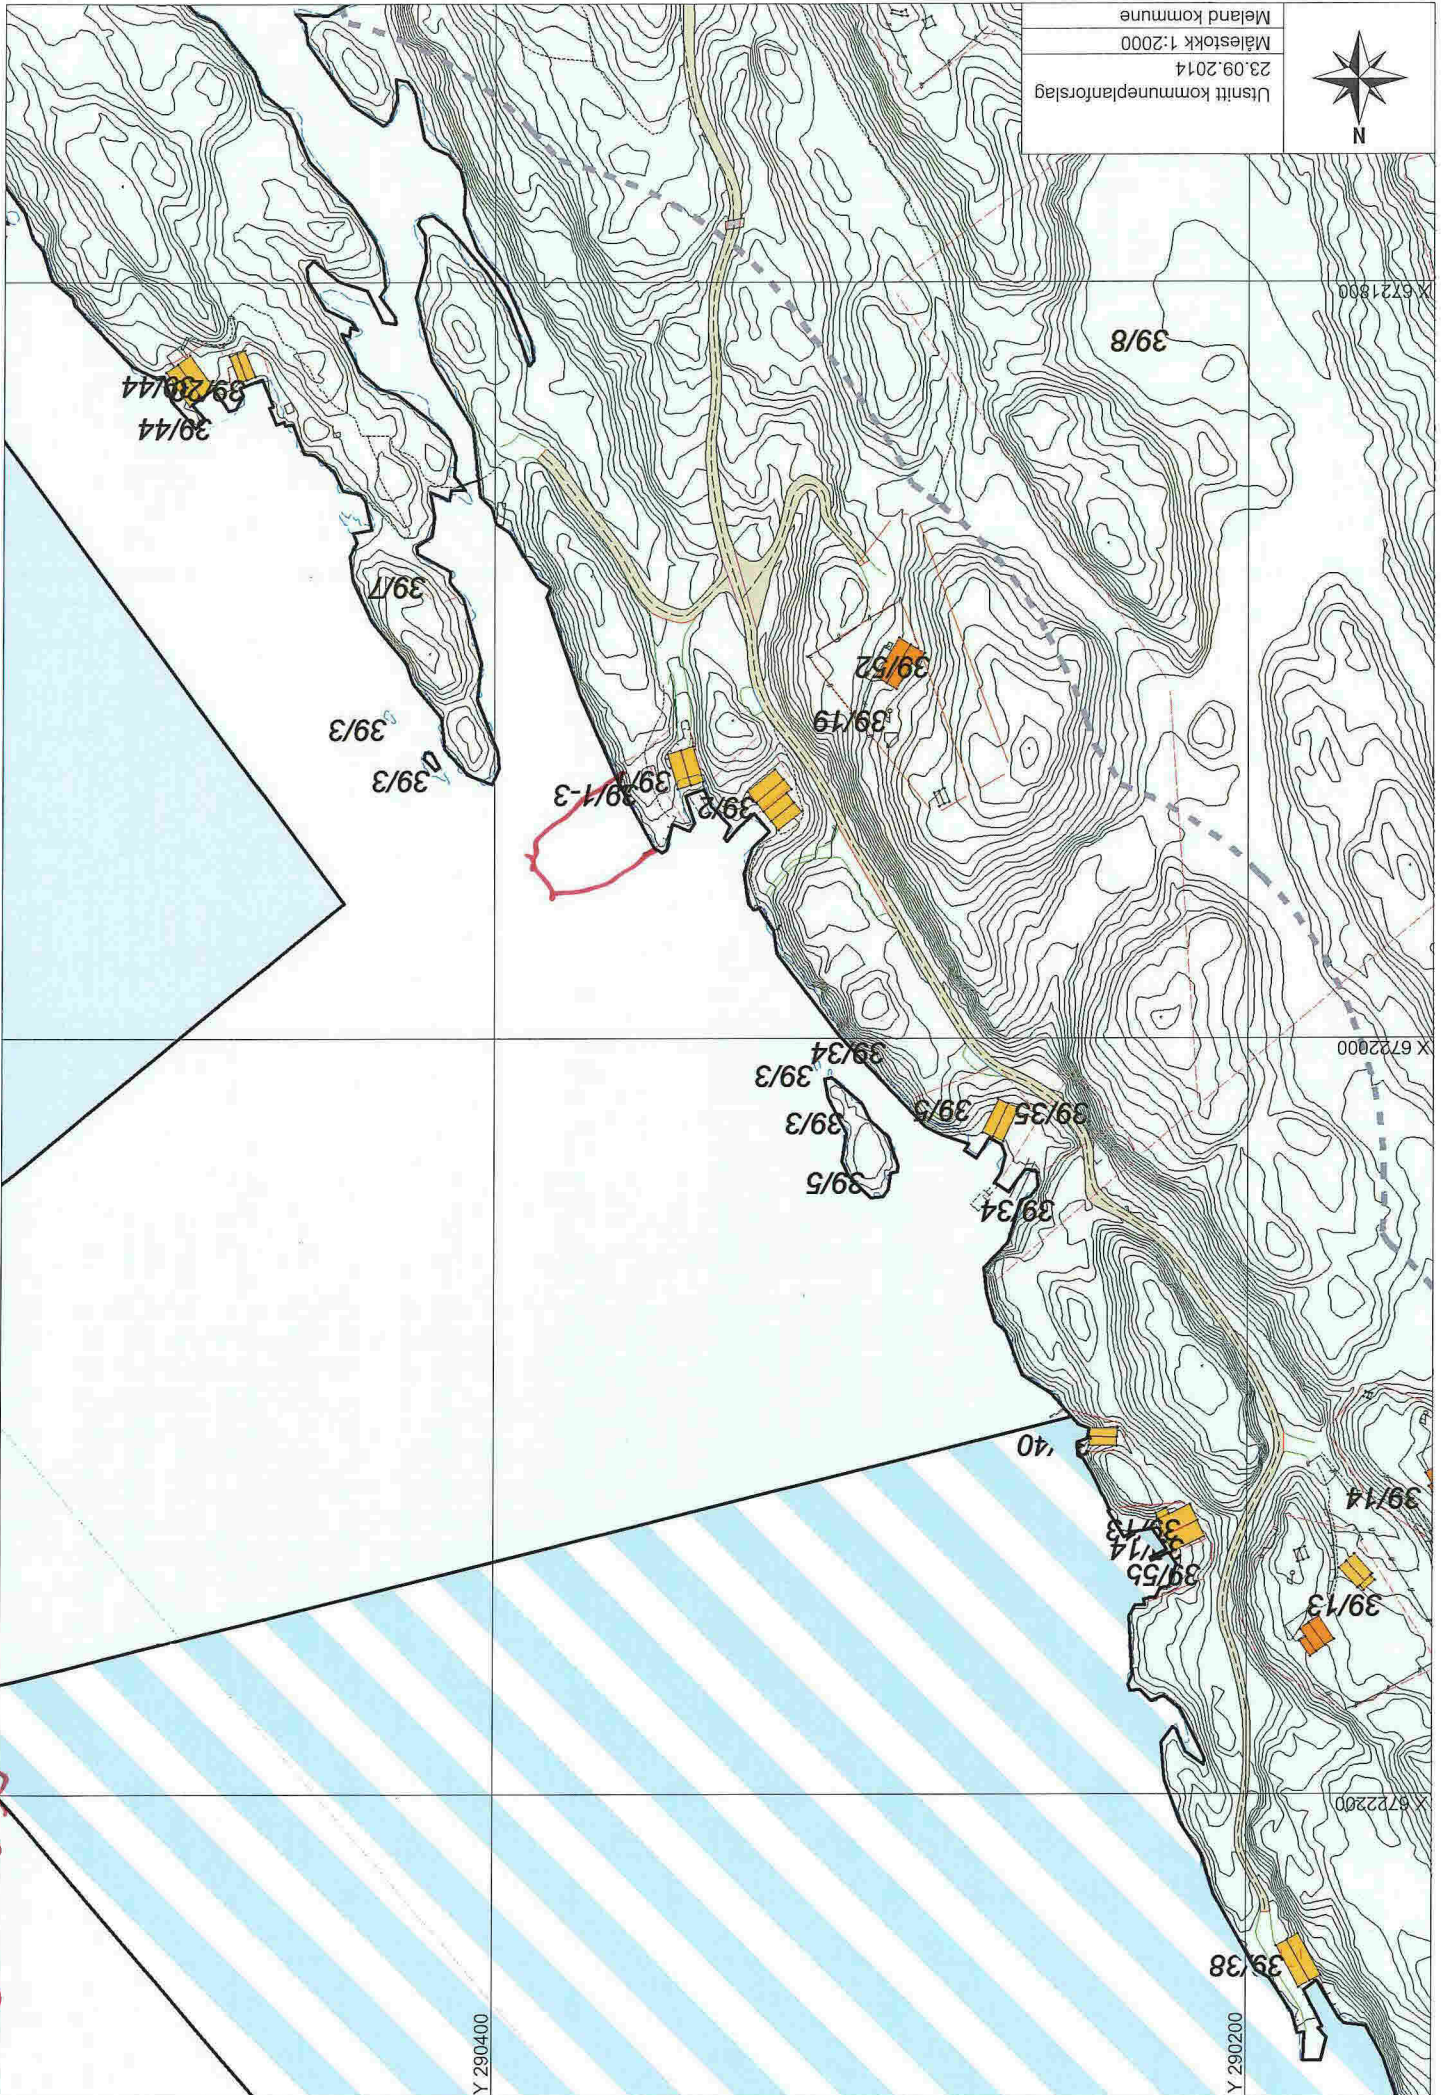

Flyktbygge Vaulen

007062 Y

002062 Y

X 6721800

X 6722000

X 6722200

39/44
39/20/44

39/17

39/3

39/3

39/1-3

39/34
39/3

39/5

39/35

39/34

40

39/14
39/55

39/14

39/13

39/38

Framlegg til utviding av SB6

