



E-3

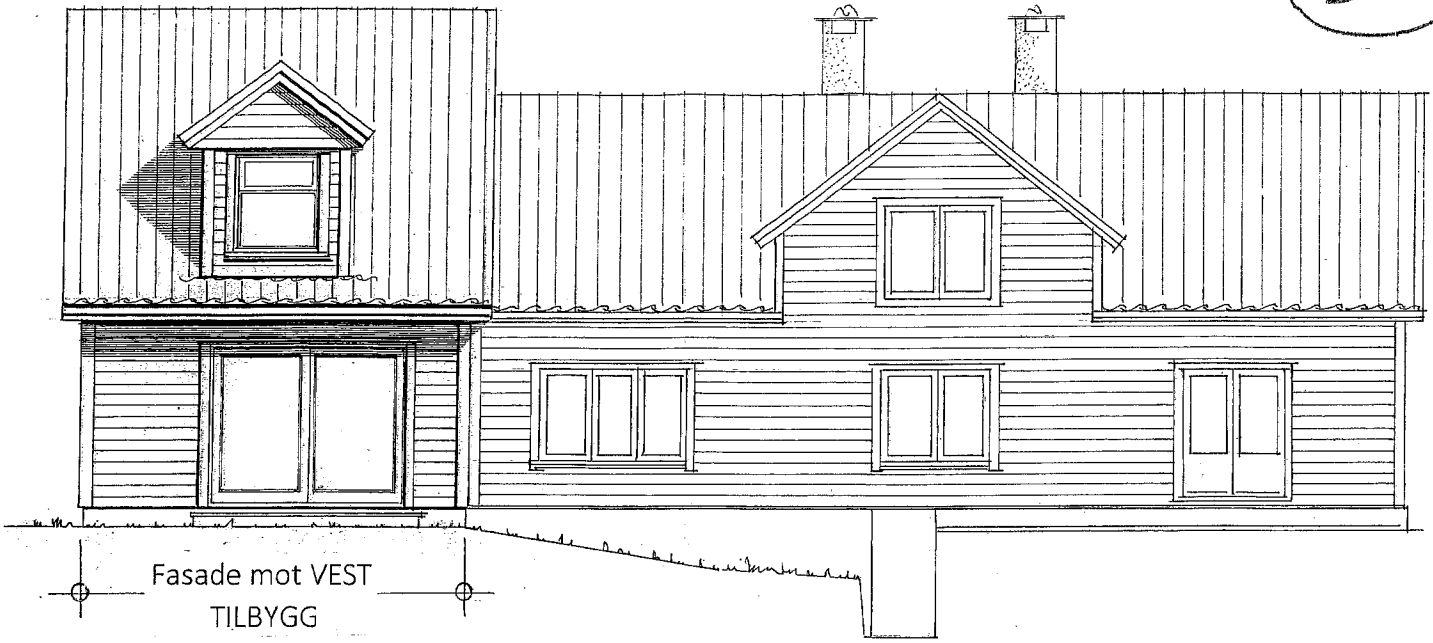

Fasade mot VEST  
TILBYGG

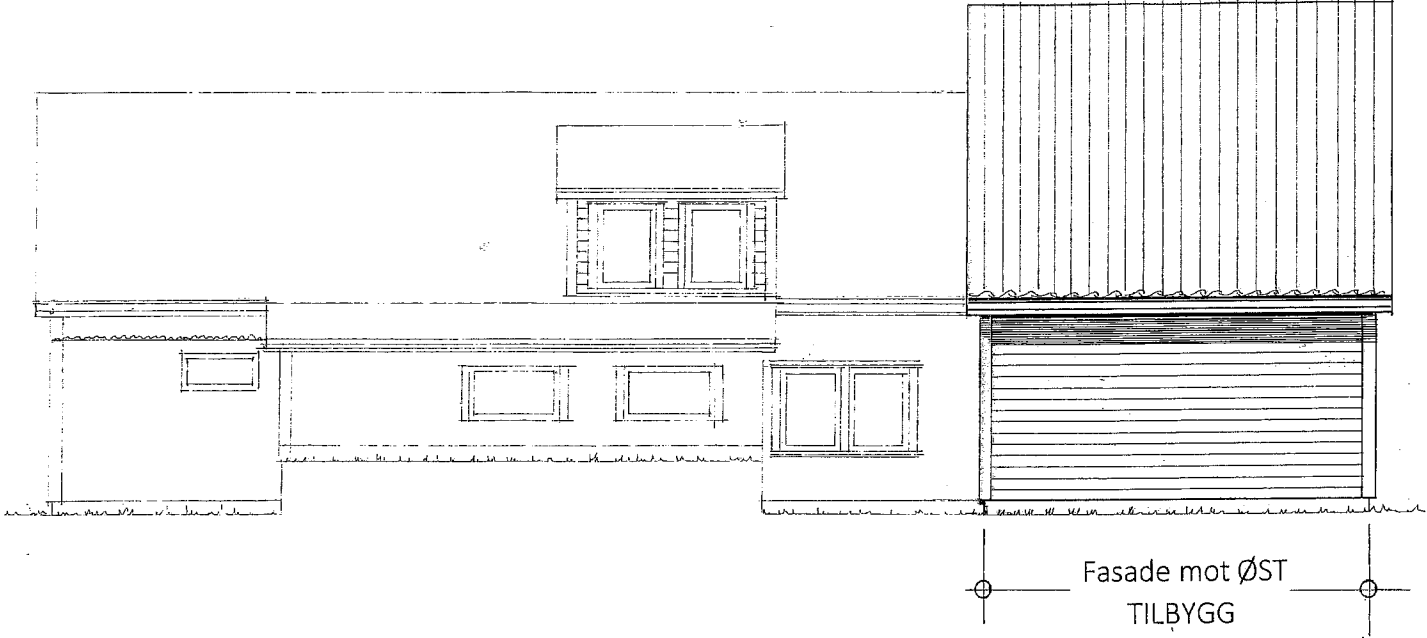

Fasade mot ØST  
TILBYGG



Fasade mot NORD  
TILBYGG

Prosj. TILBYGG  
Gnr.1 bnr. 379 ,  
Solberget 43 , 5918 Frekhaug

FASADER i Mål = 1 : 100

Seim, 31. 01. 2019 ,  
Arkitekt Knut Willie Jacobsen