



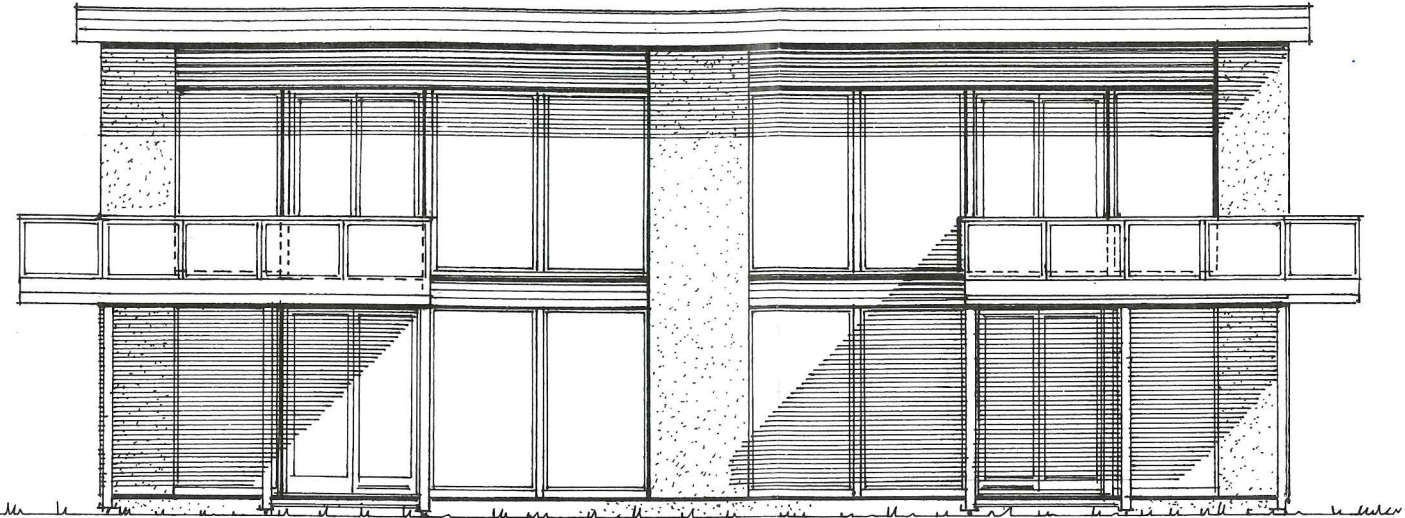

Fasade mot ØST

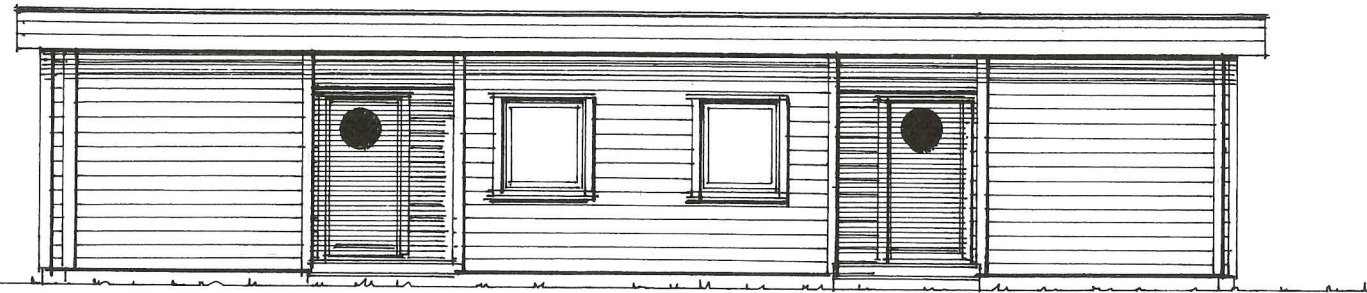


Fasade mot SYD



Fasade mot NORD



Fasade mot VEST

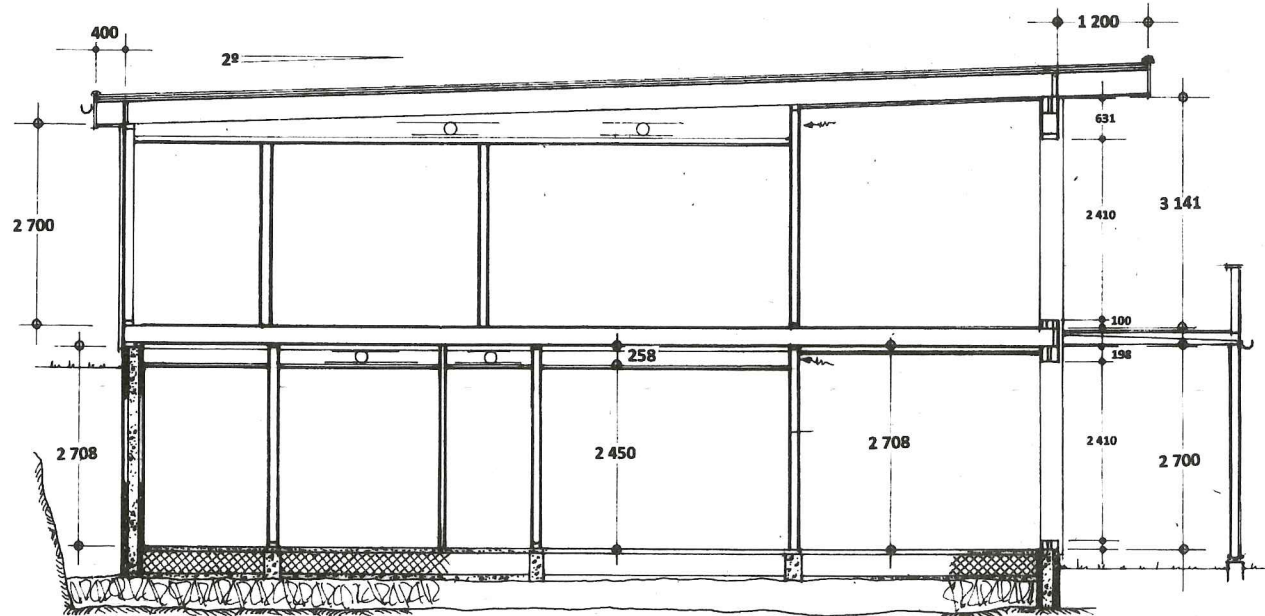

MELAND KOMMUNE
Godtceke 6-10-14
Saksnr. 14/555
Sakshandsamar e.f. TSE



Gnr. 23 , Bnr. 522 i Meland kommune
Fasader , Mål = 1 : 100
Seim, 09.09.2014