



63153 Tilbygg Mjätveiflaten 55  
2. etasje  
Dato: 23.08.2018  
LINK signatur AS



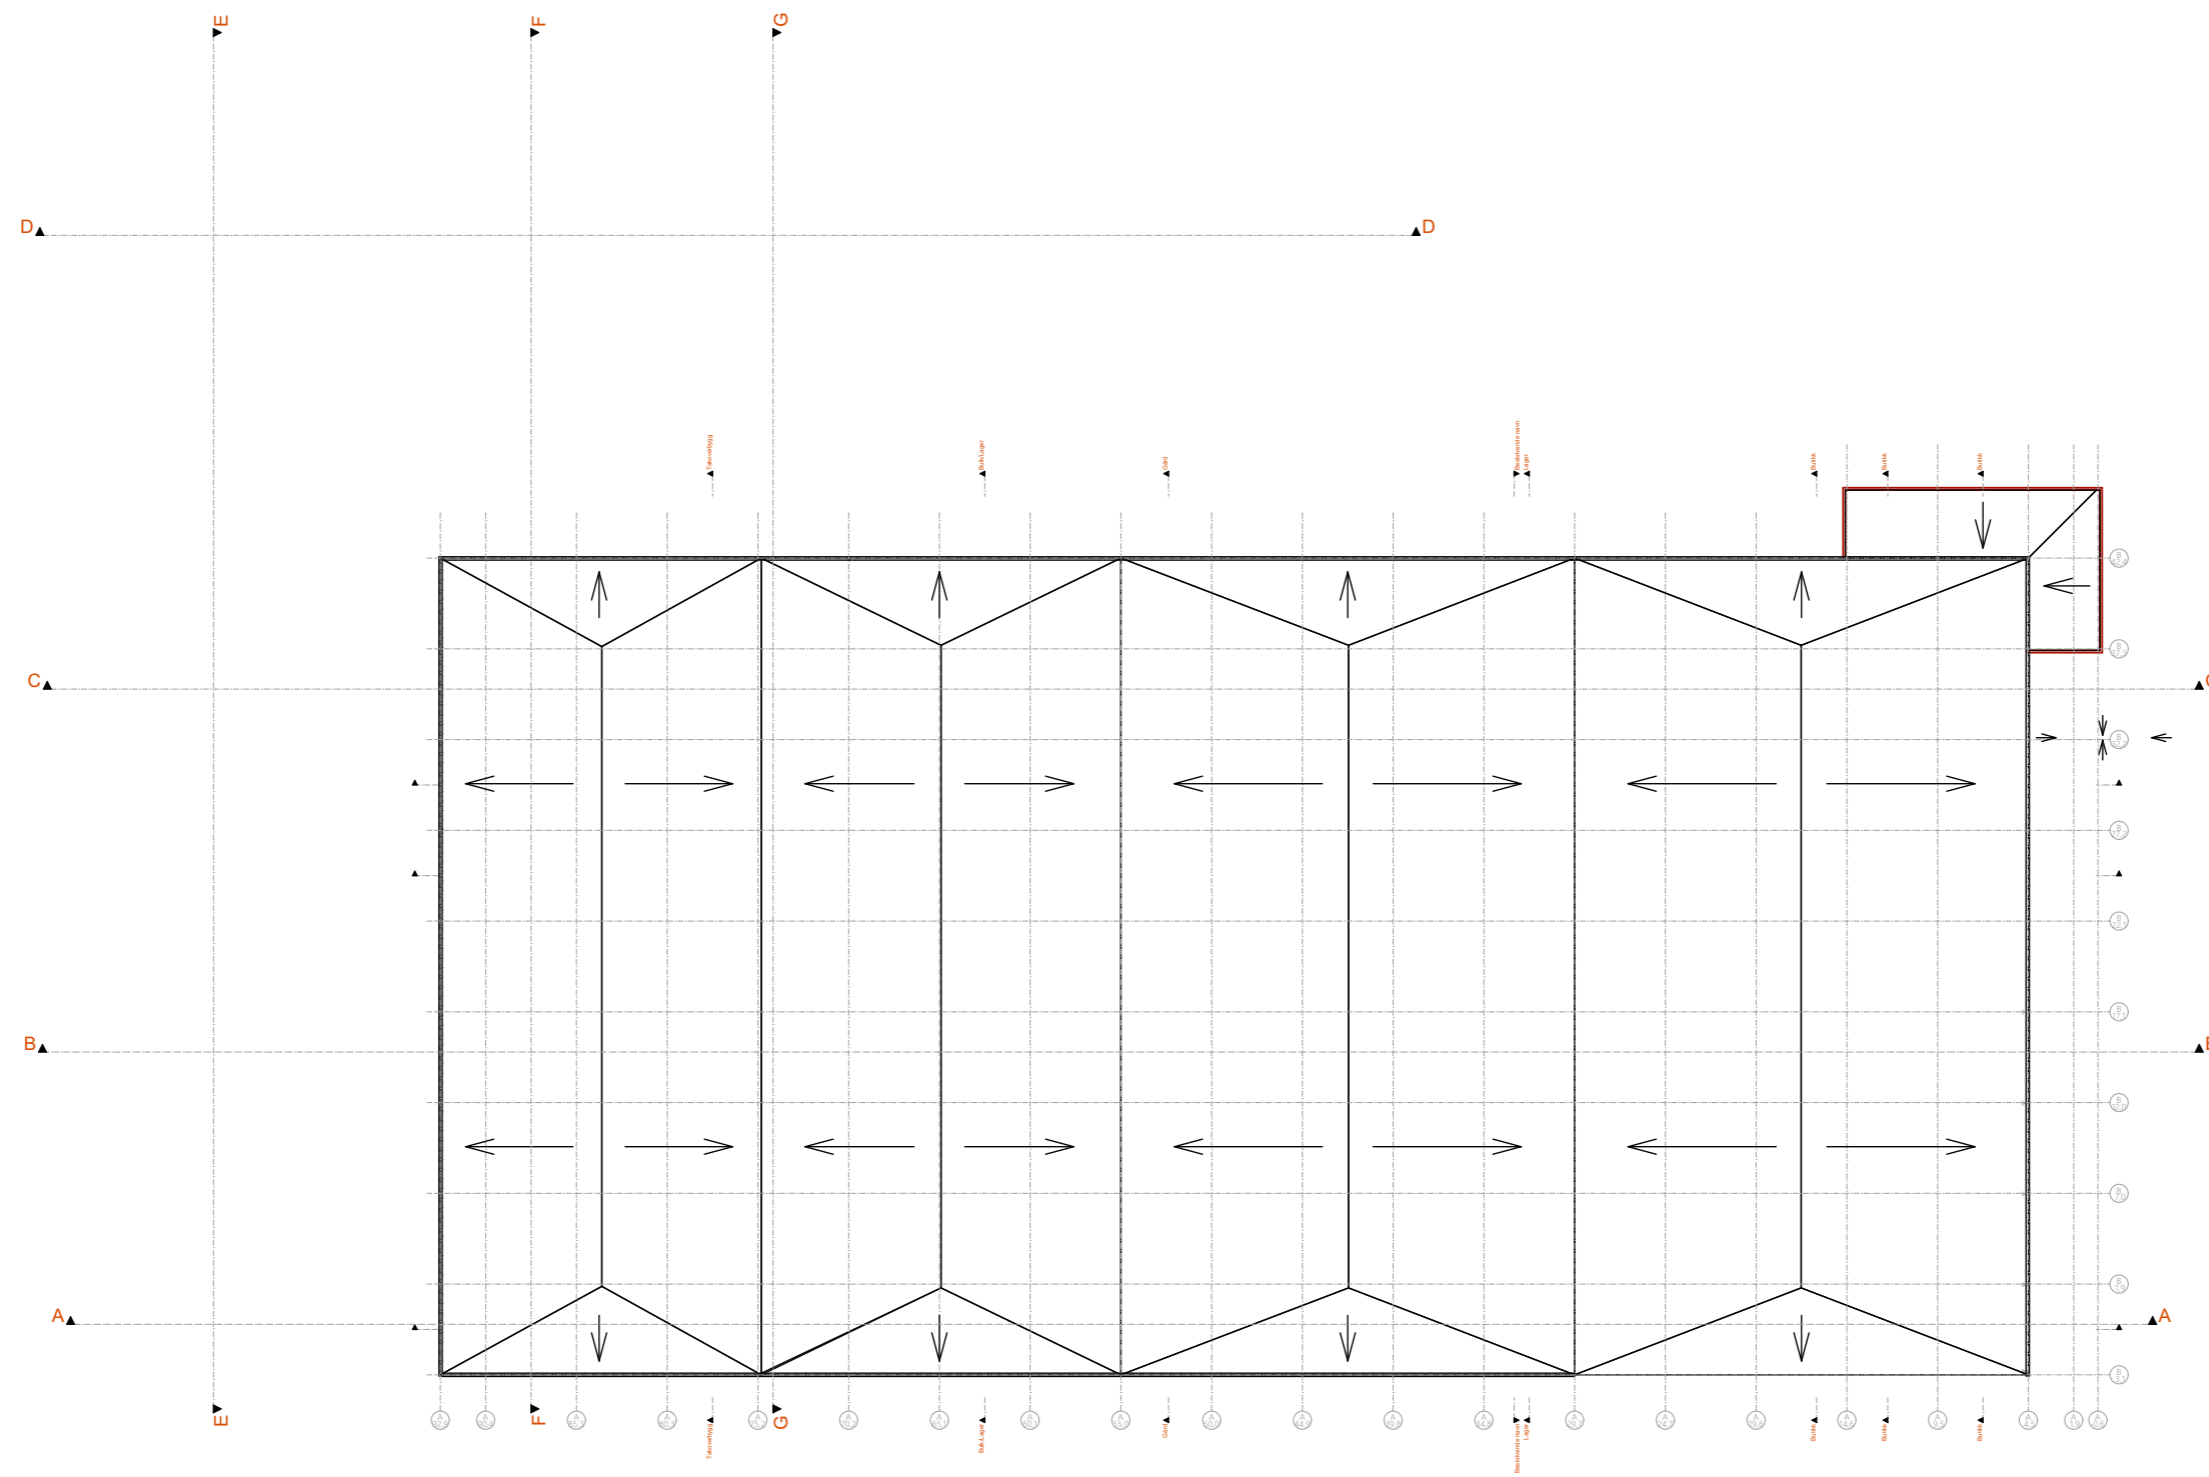


63153 Tilbygg Mjåtveitflaten 55  
Takplan  
Dato: 23.08.2018  
LINK signatur AS


F:\pro 63001 - pro 63500\63153\_Mjåtveiflaten 55\3-ARK - IARK\3-4 AC-FILER\63153\_Tilbygg Mjåtveiflaten 55.pln

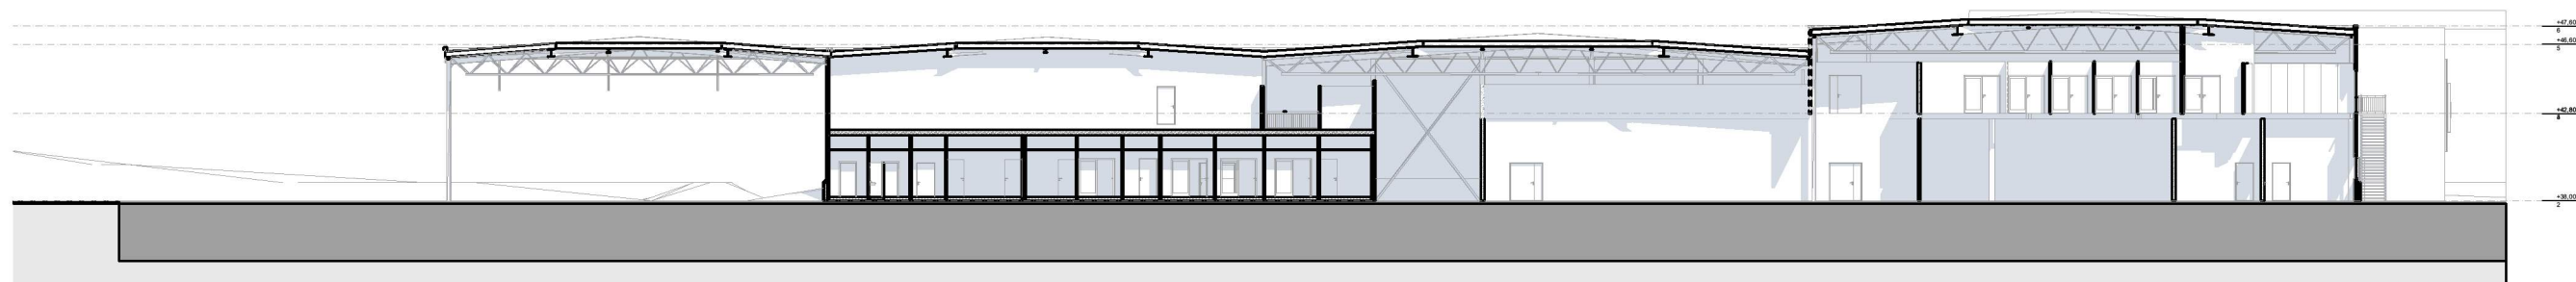

Snitt A 1:400

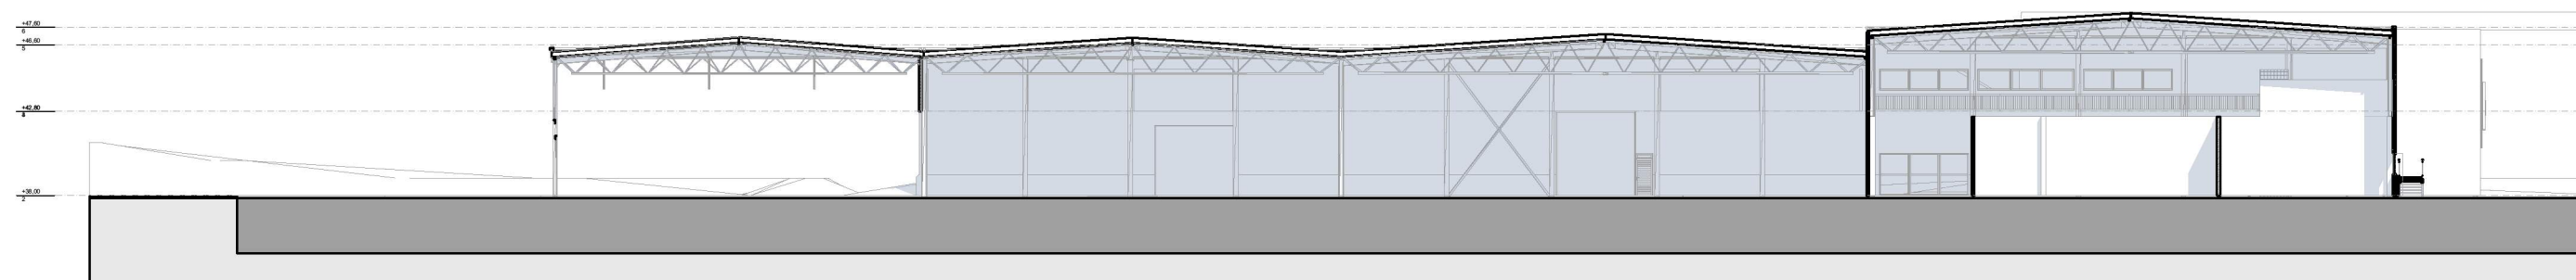


Snitt B 1:400

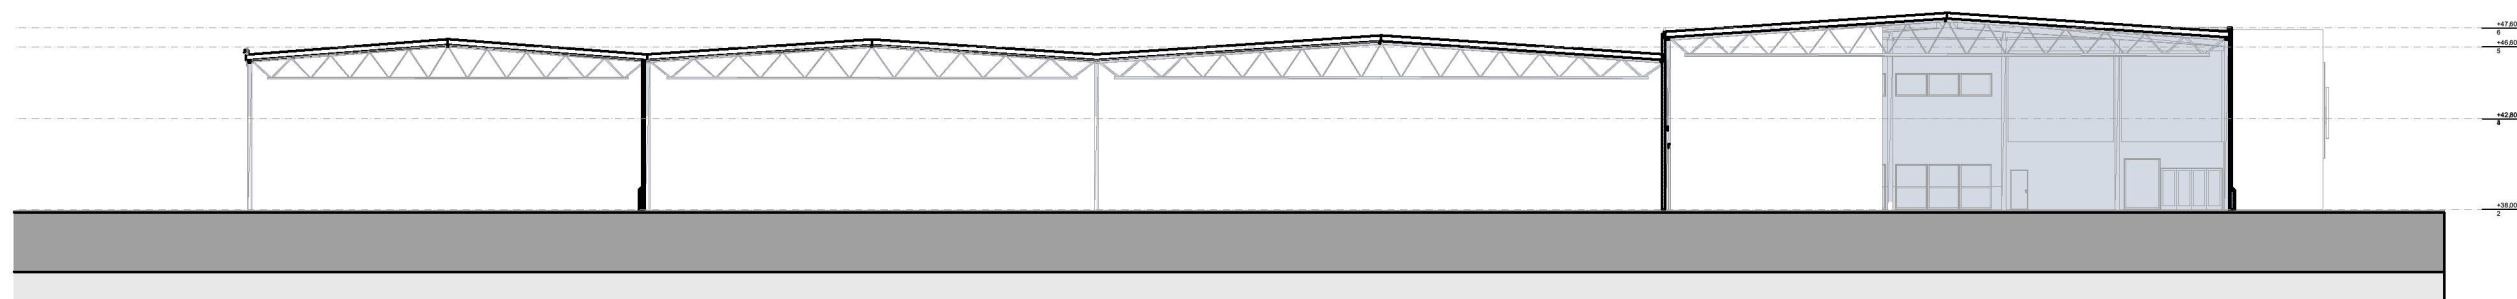


Snitt C 1:400

F:\pro 63001 - pro 63500\63153\_Mjåtveitflaten 55\3-ARK - IARK\3-4 AC-FILER\63153\_Tilbygg Mjåtveitflaten 55.pln


Plottet 28.08.2018 av mm253

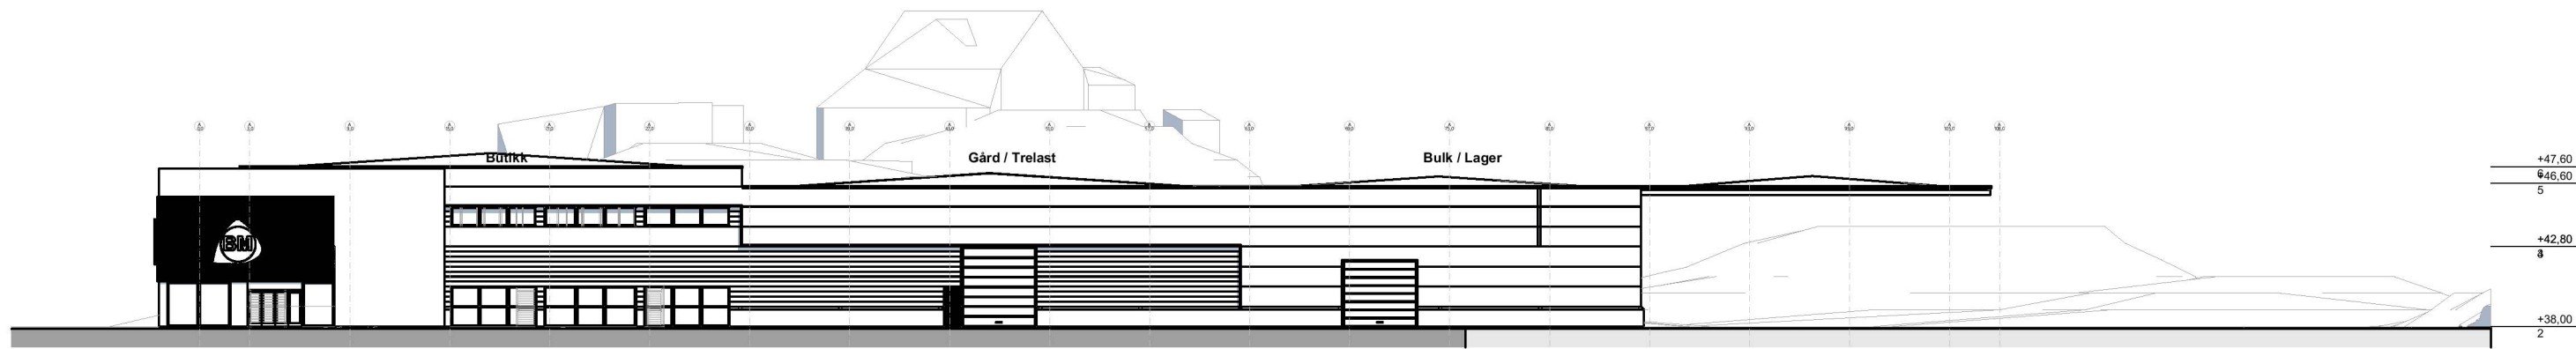


Fasade mot nord 1:400

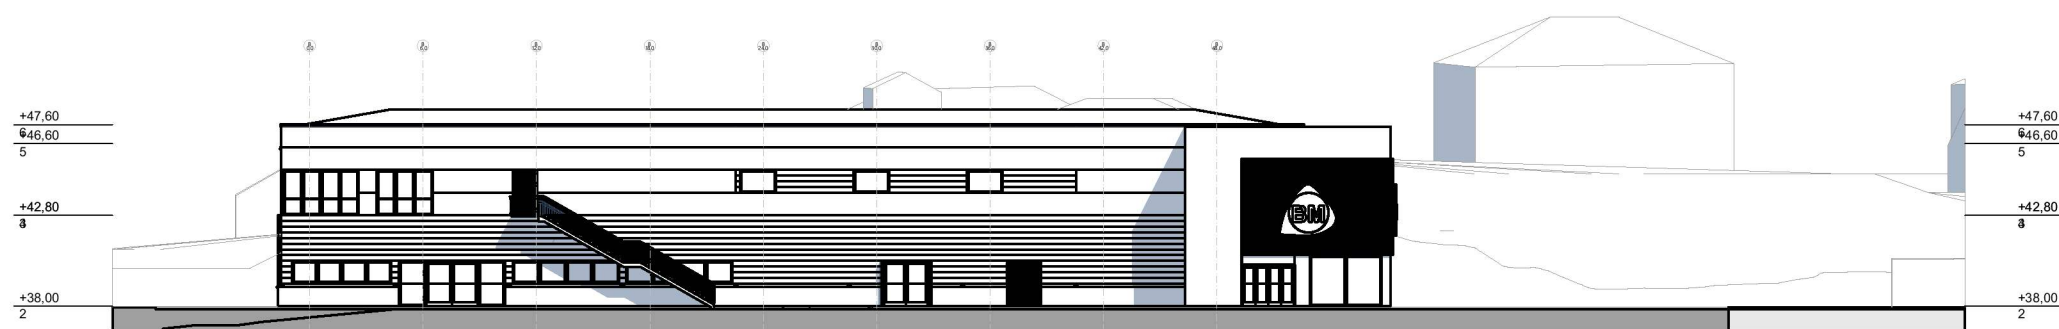

Fasade mot øst 1:400

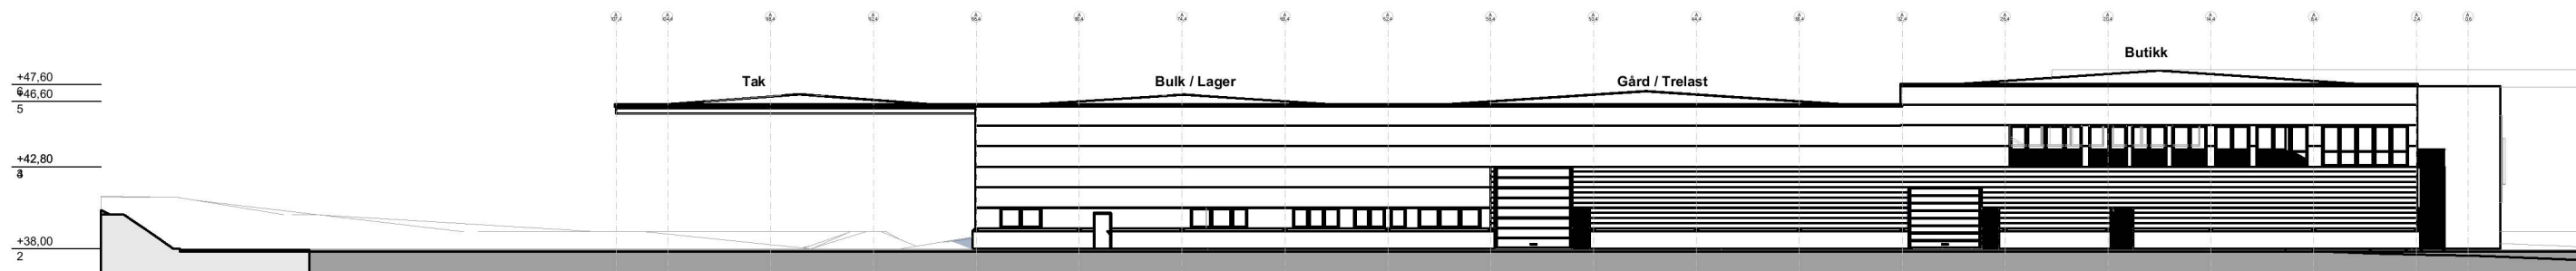

Fasade mot sør 1:400

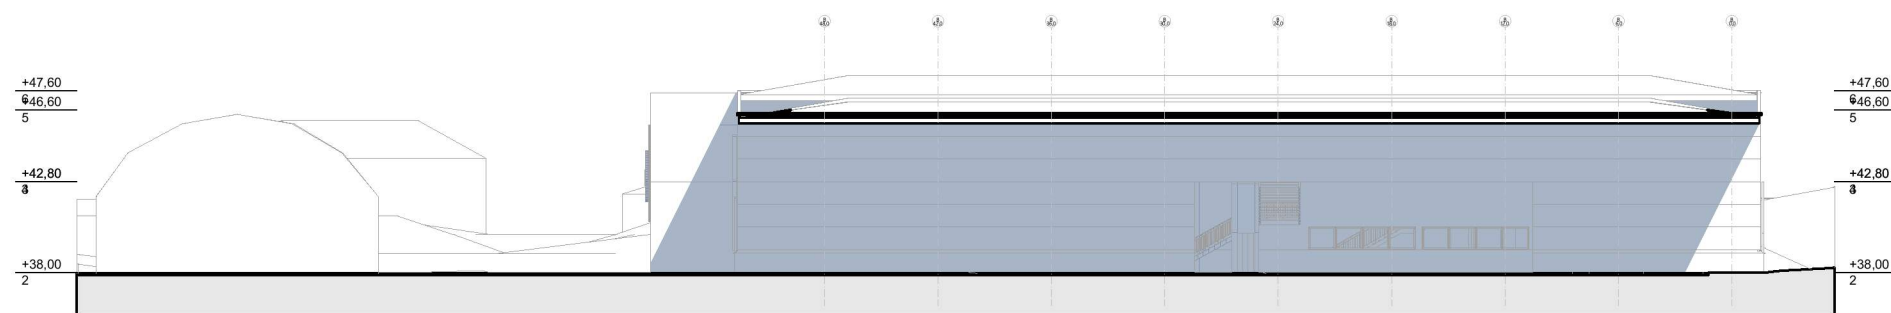

Fasade mot vest 1:400