



TAK

Date:	Konstr./Tegnet:	Tracet:	Målestokk:	Plan 2. etg	
24.10.15	L-G		1:100	Bruksendring	
Kontroll:	Stand-kontroll:	Godkjent:		Gnr 45	Bnr 14
Stekkerikvegen 51				BRA = 73m ²	
Mikebø					
5917 Rosslund					
Henviisng:			Beregning:		

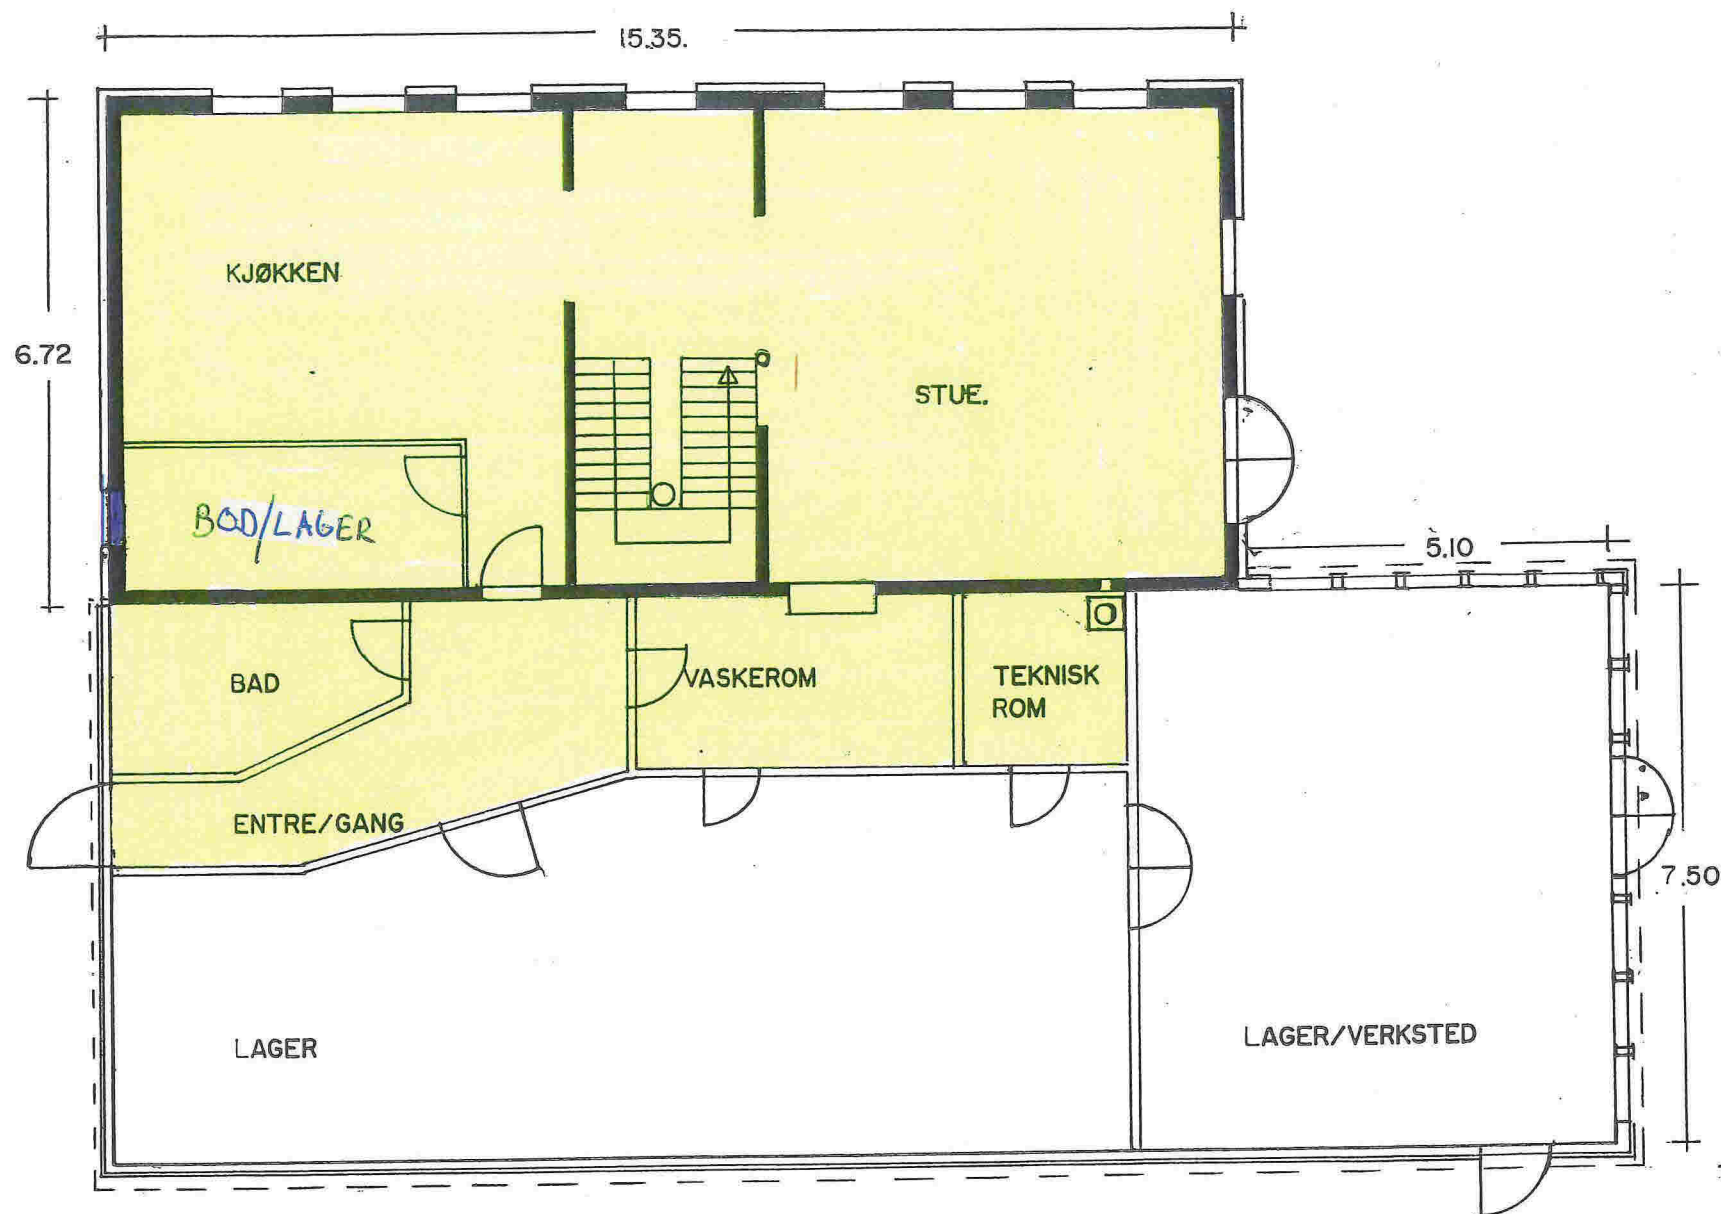

PLAN I.ETG.

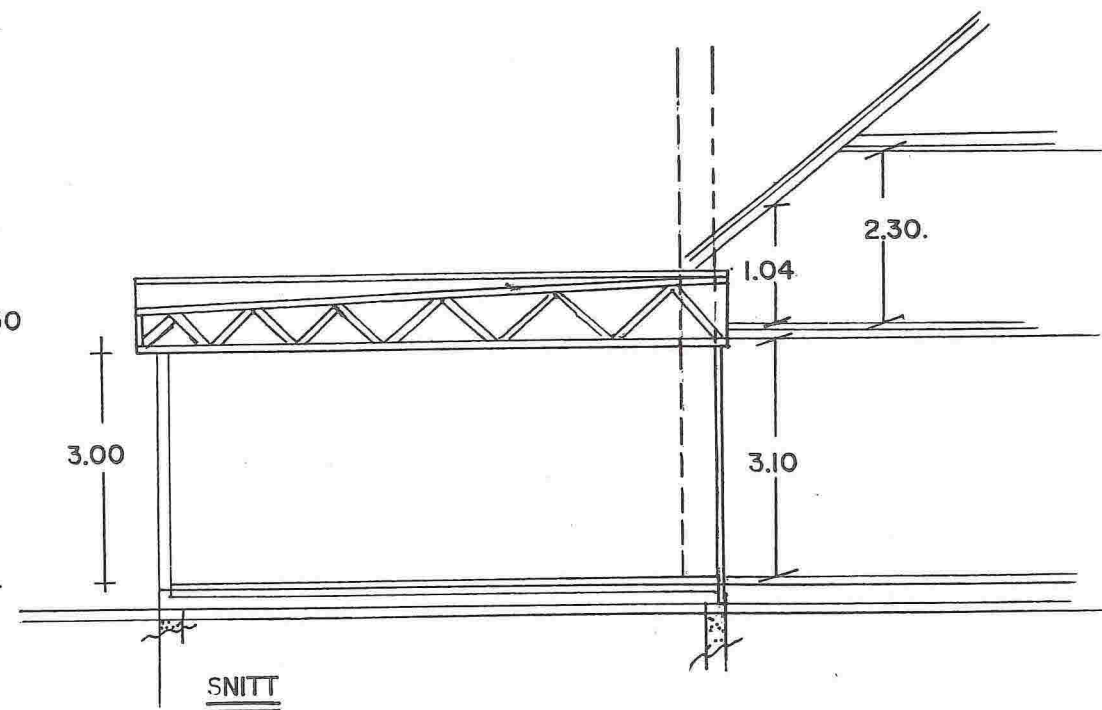

SNITT



MOT-VEST

Date: 24.10.15	Konstr./Tegnet: L-G	Tracet:	Målestokk: 1:100	FASADE, PLAN, SNITT Bruksendring	
Kontroll:	Standkontroll:	Godkjent:		Gnr 45	Bnr 14
Stekkevikvegen 51 Vikebø 5917 Rosslund				BRA = 126m ² BYA = 254m ²	
Henvisning:			Beregning:		