


ALTERNATIV 2
FASADE MOT AUST
GNR 26, BNR 50
TROND ODDEKALV & ÅSE GRØNSNES

PLAN 1. ETASJE

1:50

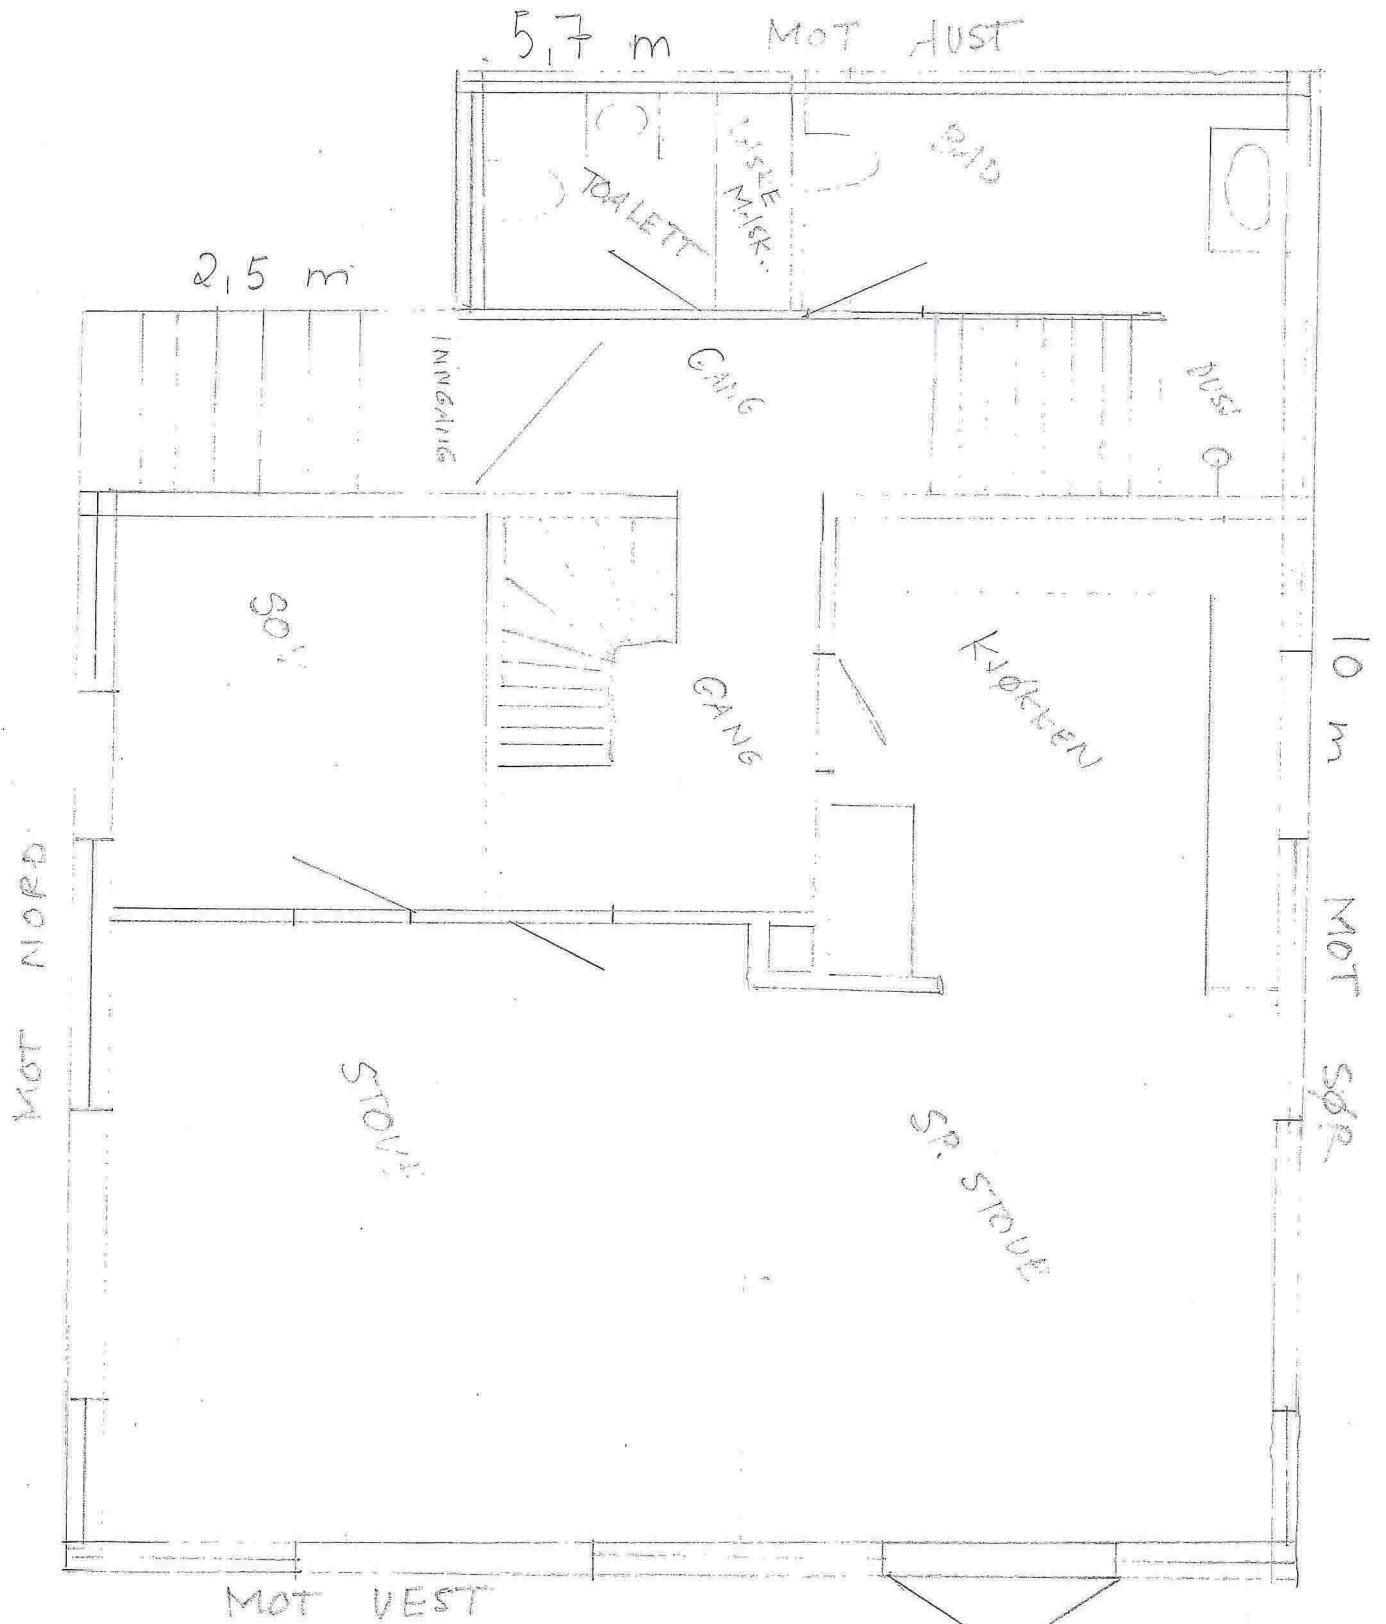

TERRASSE

GNR 26 BNR 50
TROND ODDEKALV
ÅSE GRØNSNES

56174169


K. & R. Amundsen

PLAN 1. ETASJE

Mål 1:50.

KOMMUN
14
db-50

h

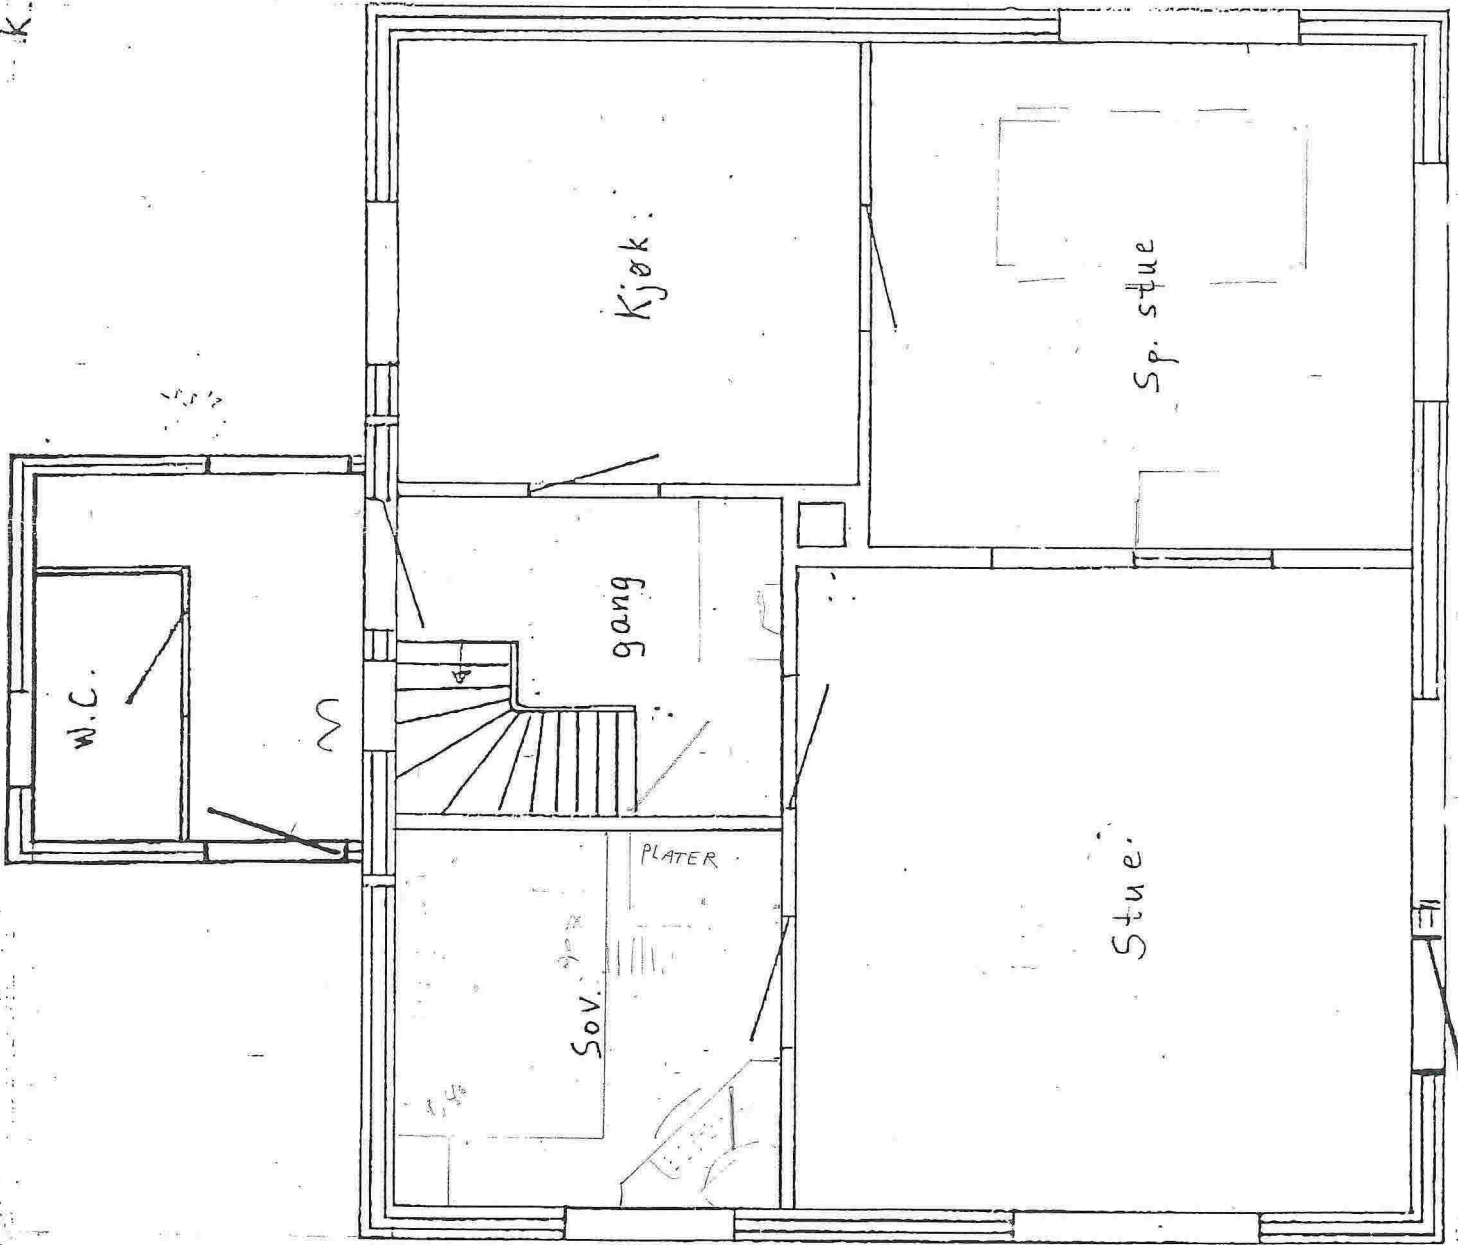

8,25

2 2/10