




Fasade mot sør

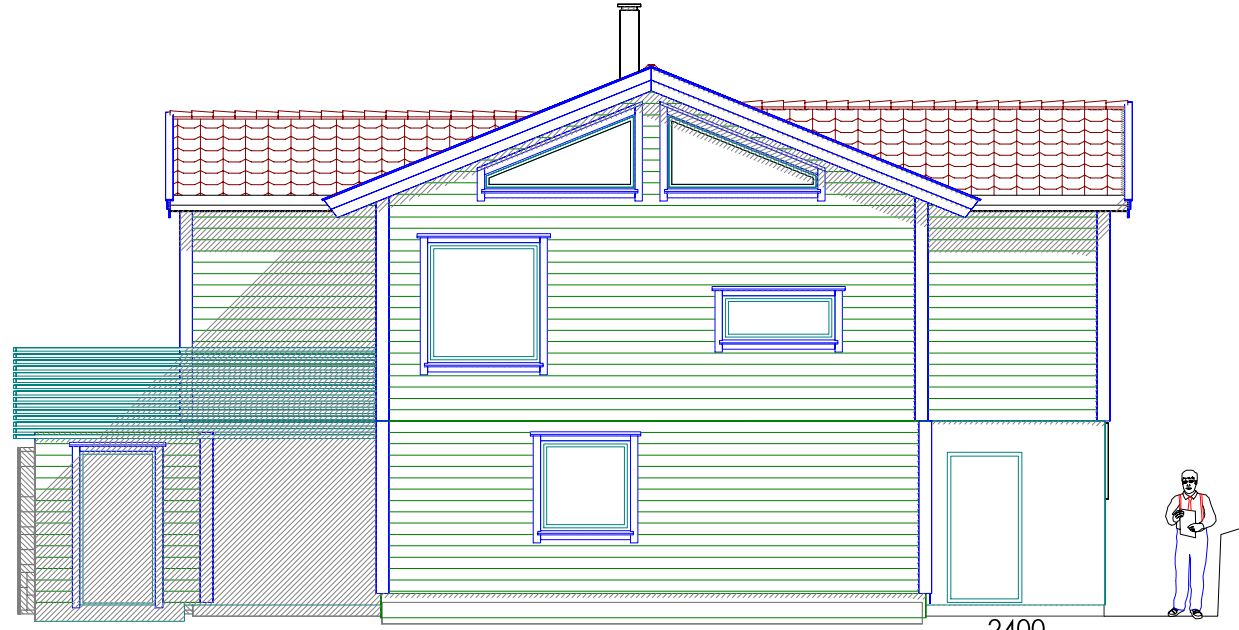

Fasade mot øst

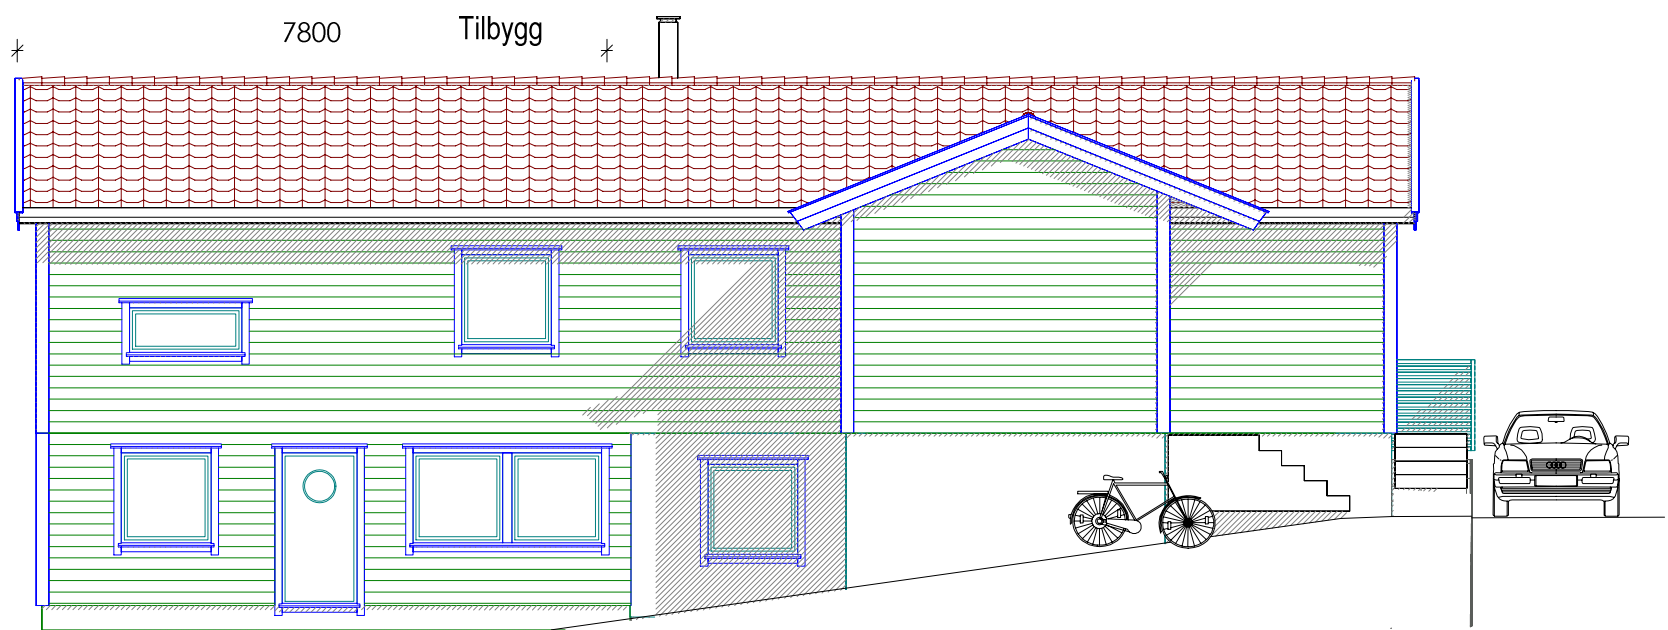


Fasade mot nord

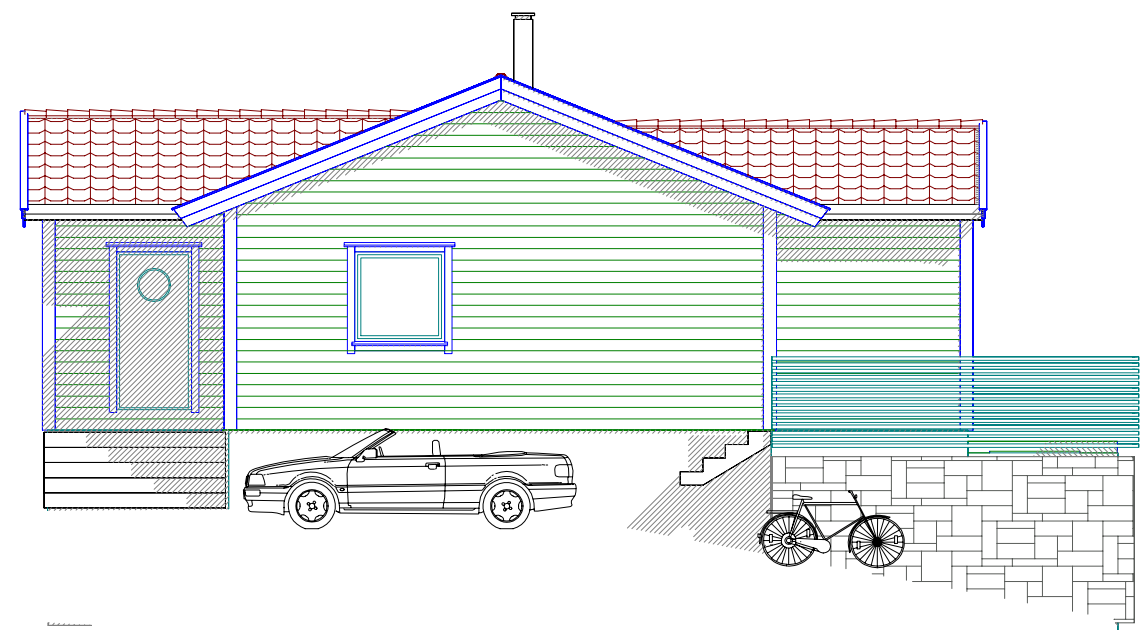

Fasade mot vest

Enebolig m/utleieleil.

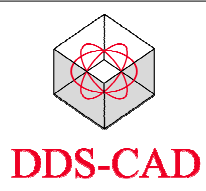

© Tegningen er beskyttet i.h.t. lov om opphavsrett.

Tiltakshaver:	Silje Hylleseth og Trond-Mogens Brakstad	Dato:	14.10.2018
Byggeplass:	Floghaugane 50	Tegn:	K.H
Kommune:	Meland	Prosjekt nr.:	
Gnr: 22	Bnr: 42	Mål: 1 : 100	Tegn.nr: 502
Fasader			Floghaugane 50

