
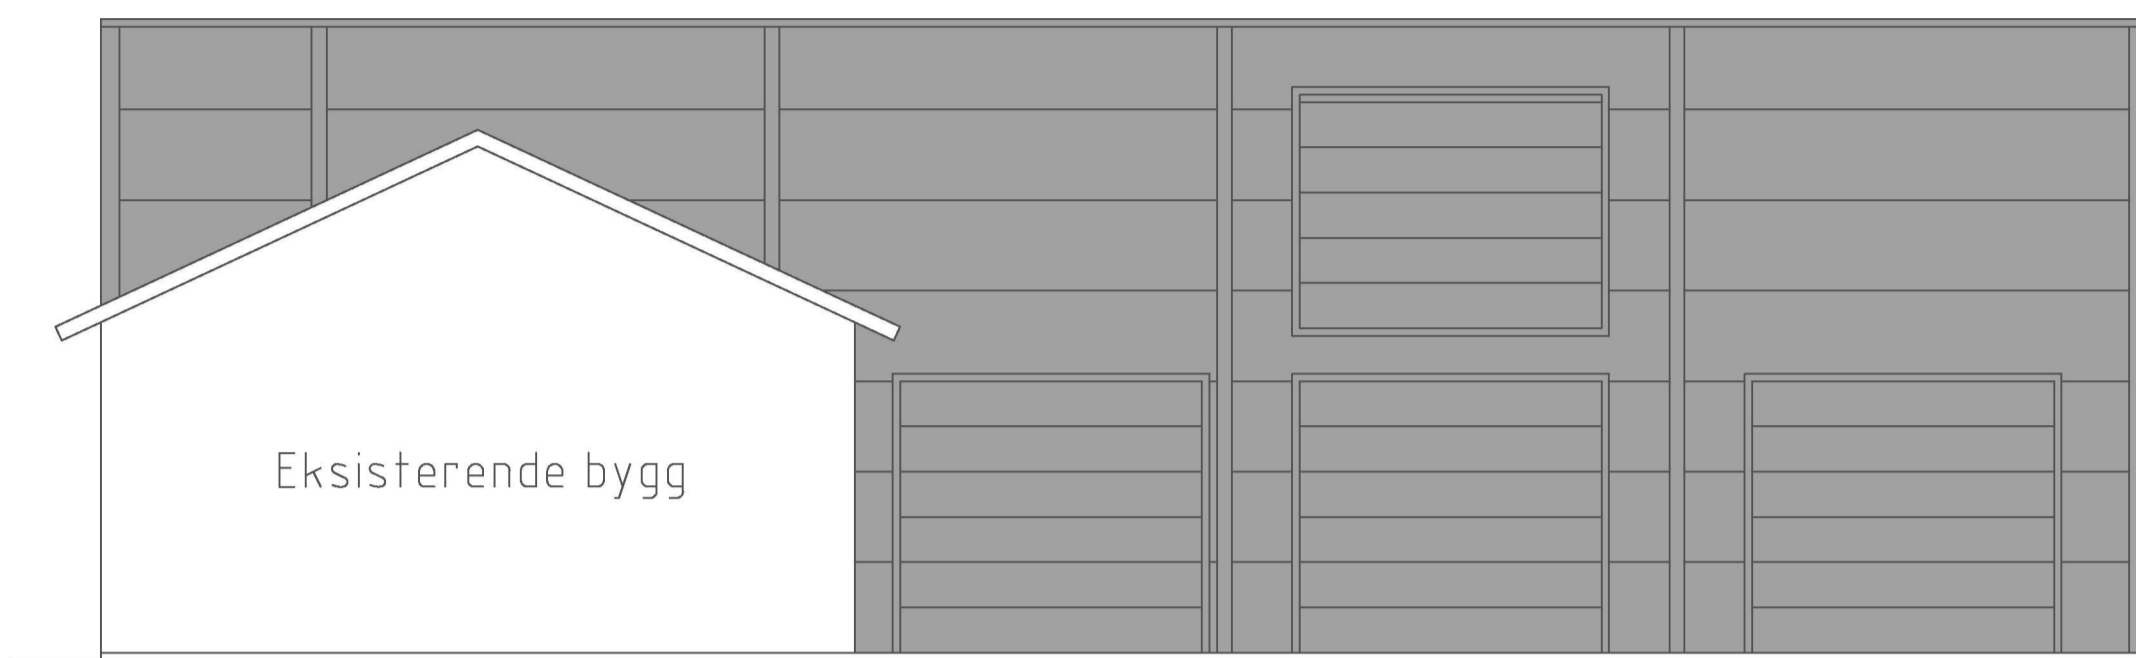
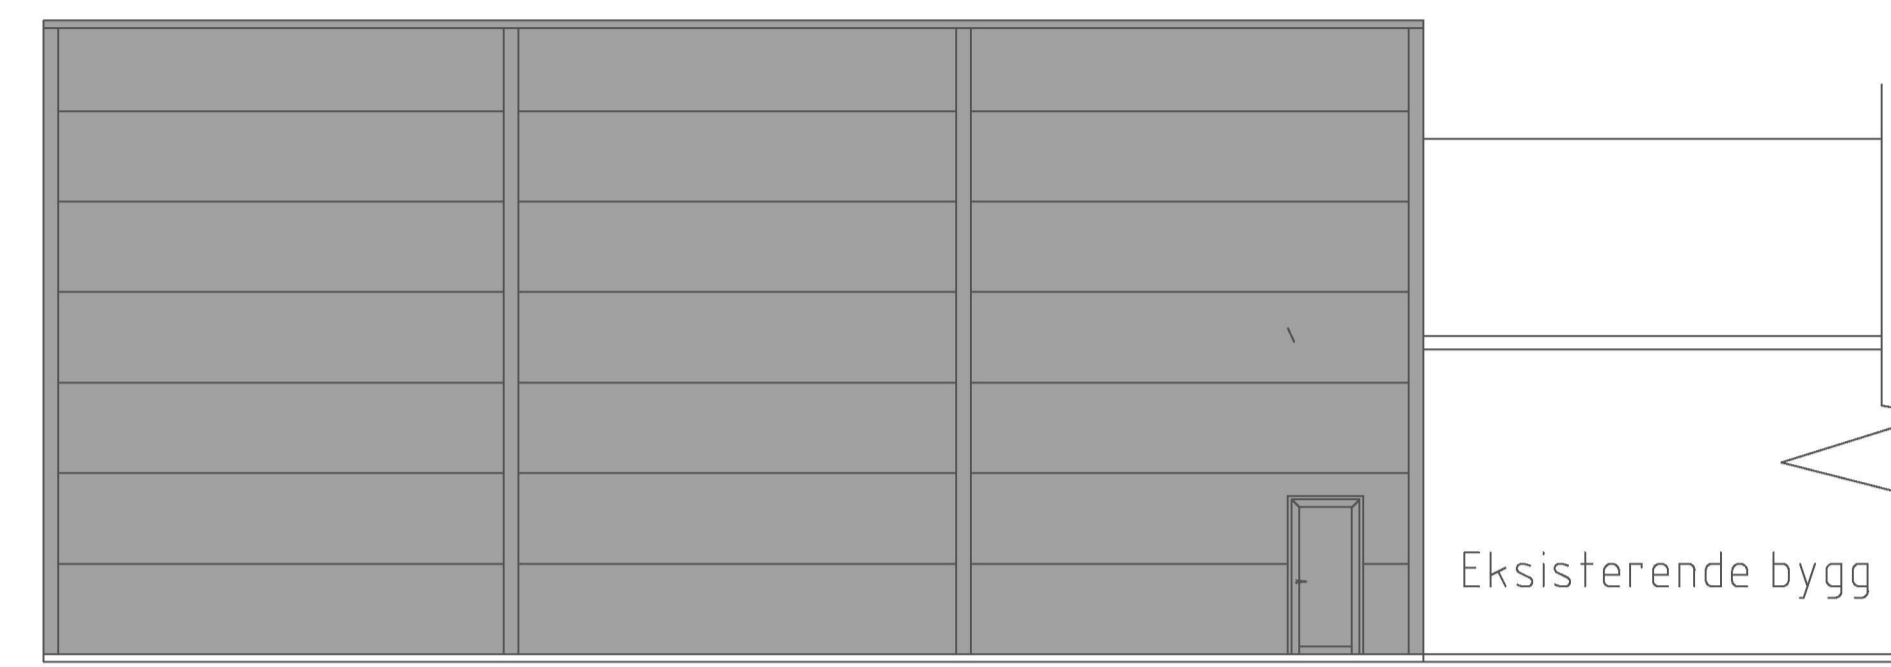


TYPISK SNITT


		Rev.		Description	Date	By
		BY	DATE	TITLE: Tilbygg Mjåtveit Næringspark Plan og seksjon		
DRAWN:	RS	20.08.19	PROJECT: Christian Rasmussen			
CHECKED:			REV.	SCALE	DRAWING NO.	FILE NAME
APPROVED:			00	1:100		
CLIENT APP:						




Fasade akse D




Fasade akse 1

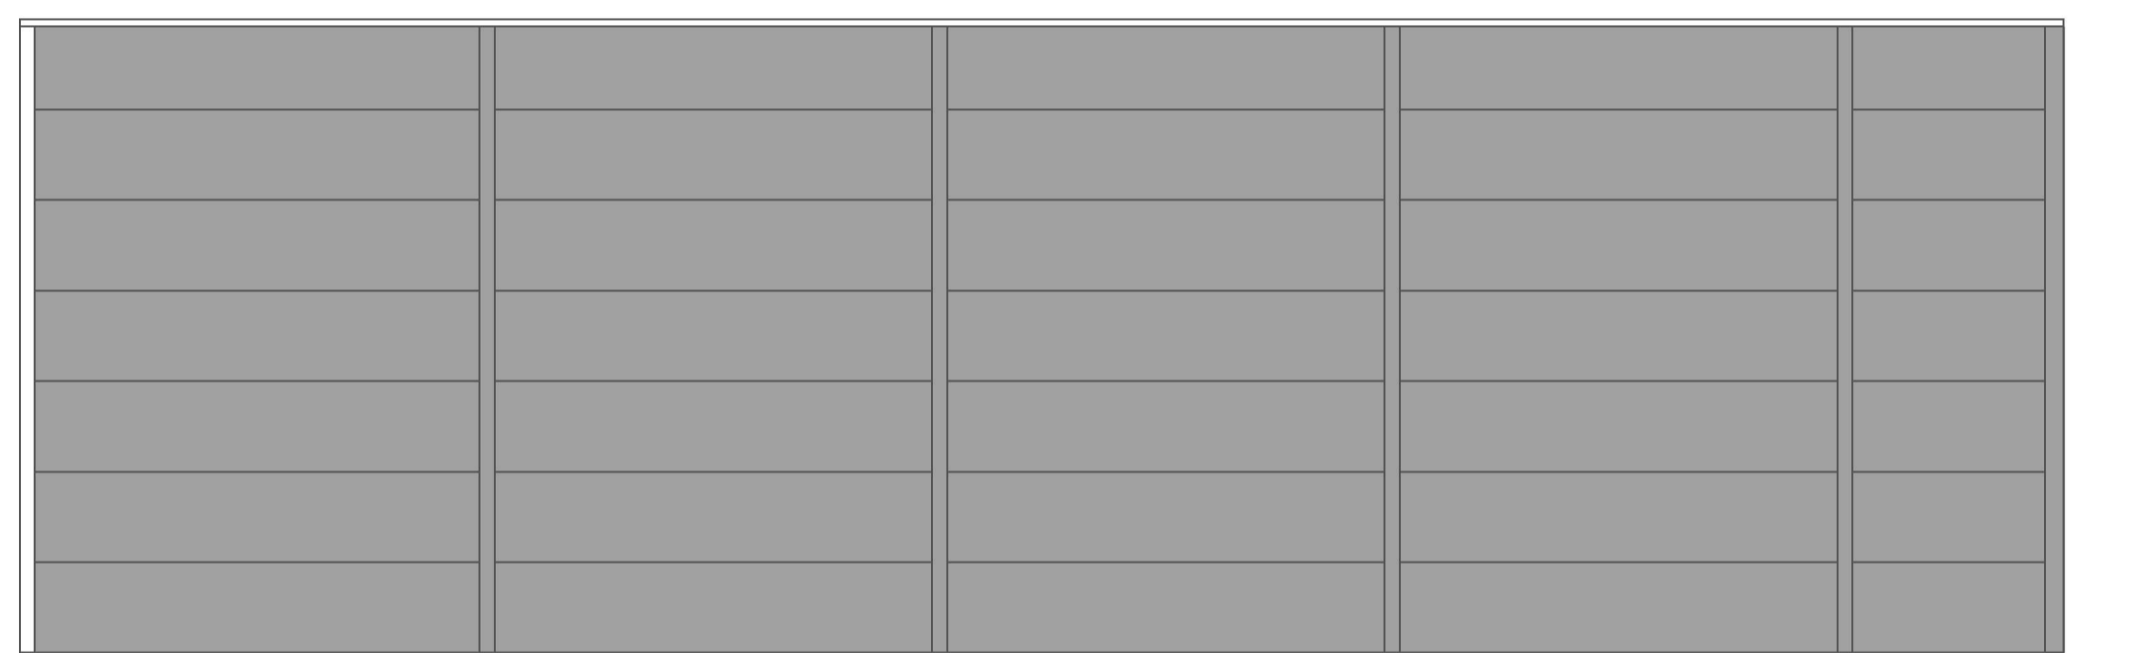

Fasade akse A

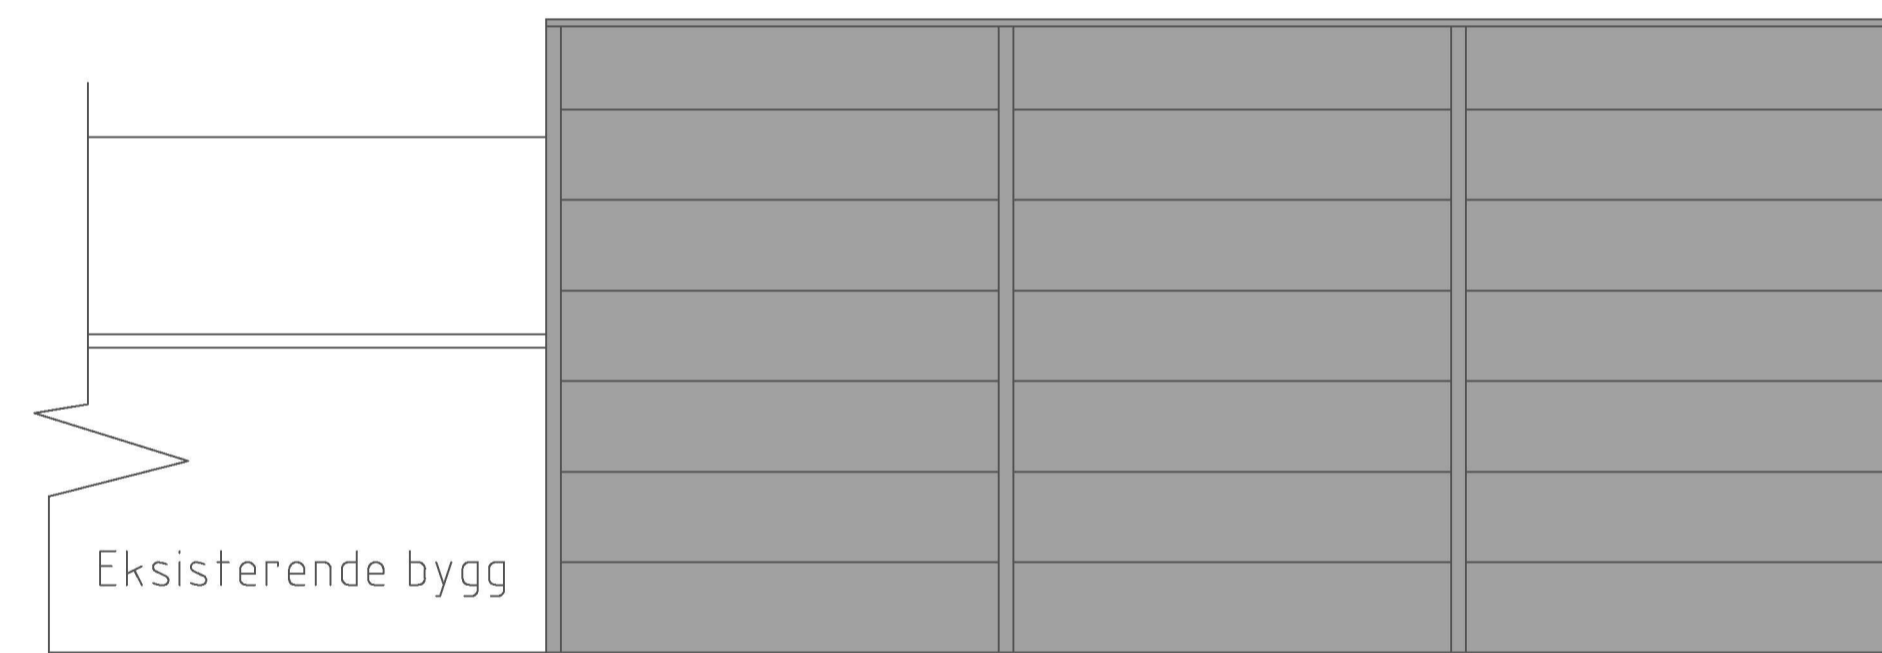

Fasade akse 6

					
		Rev.	Description	Date	By
BY	DATE	TITLE	Tilbygg Mjåtveit Næringspark		
DRAWN: RS	20.08.19	Fasader			
CHECKED:		PROJECT: Christian Rasmussen			
APPROVED:		REV.	SCALE	DRAWING NO.	FILE NAME
CLIENT APP: D					