




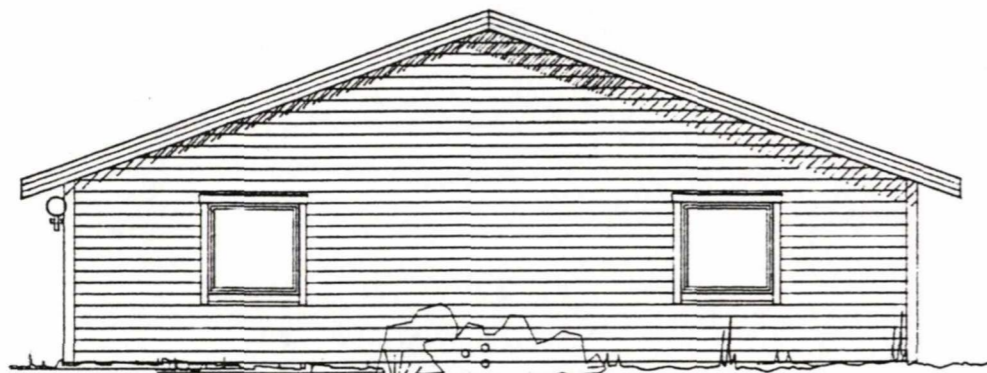


FASADE MOT

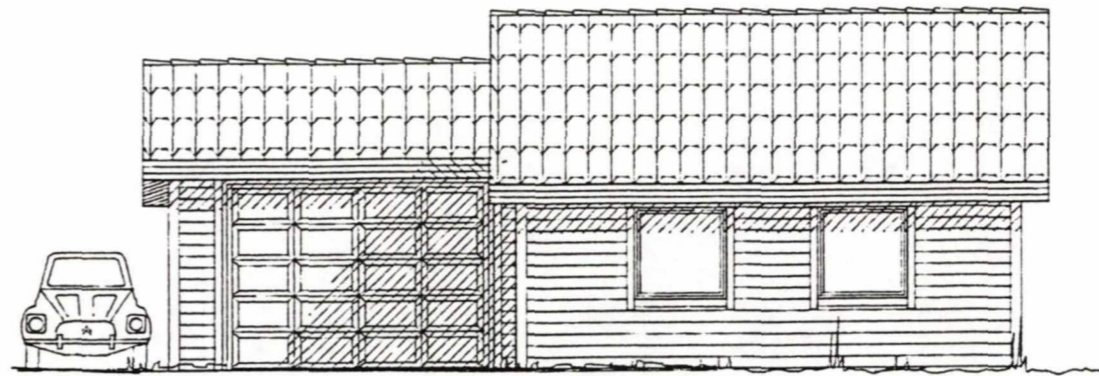

FASADE MOT

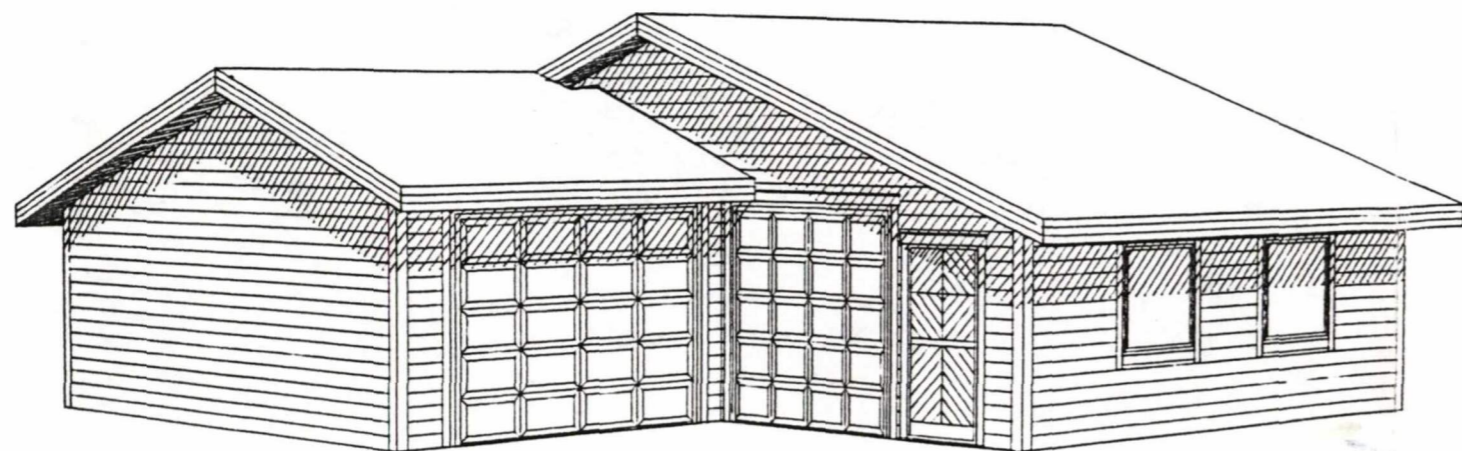

FASADE MOT

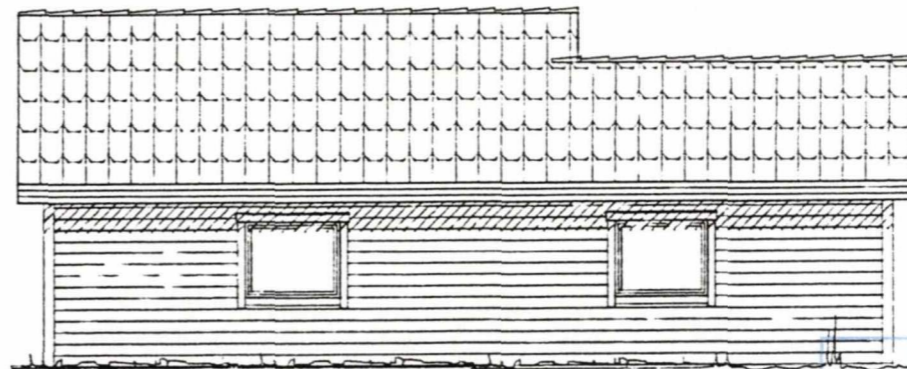

FASADE MOT

Godtøke m. Jemberken
 Saknr. FKT/87/96
 Fagsjef for kommunalteknikk, 29.11.96

MELAND KOMMUNE
 Kommunale tekniske tjenester/
 plan og miljø
 - 1 NOV. 1996
 Jnr. 96011796
 Ark. 9-6 Saksh. AF
 Saksid. Kass.



A DIV. ENDRINGER

01.09.96

J.O.P.H.

WALDE & CO BYGEVARER AS.
 5110 FREKHAUG

Dato	03.07.96	Konstr./Tegnet	J.O.P.H.	Godkjent	Målestokk	1:100	Erstatning for:	Erstattet av:
FASADER PERSPEKTIV							53271	502
Beregning:							REDSKAPSHUS	

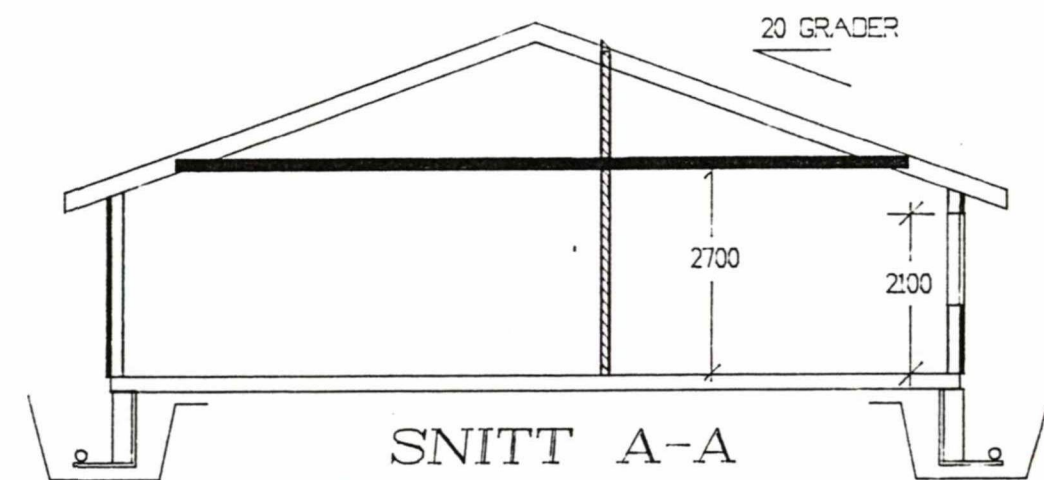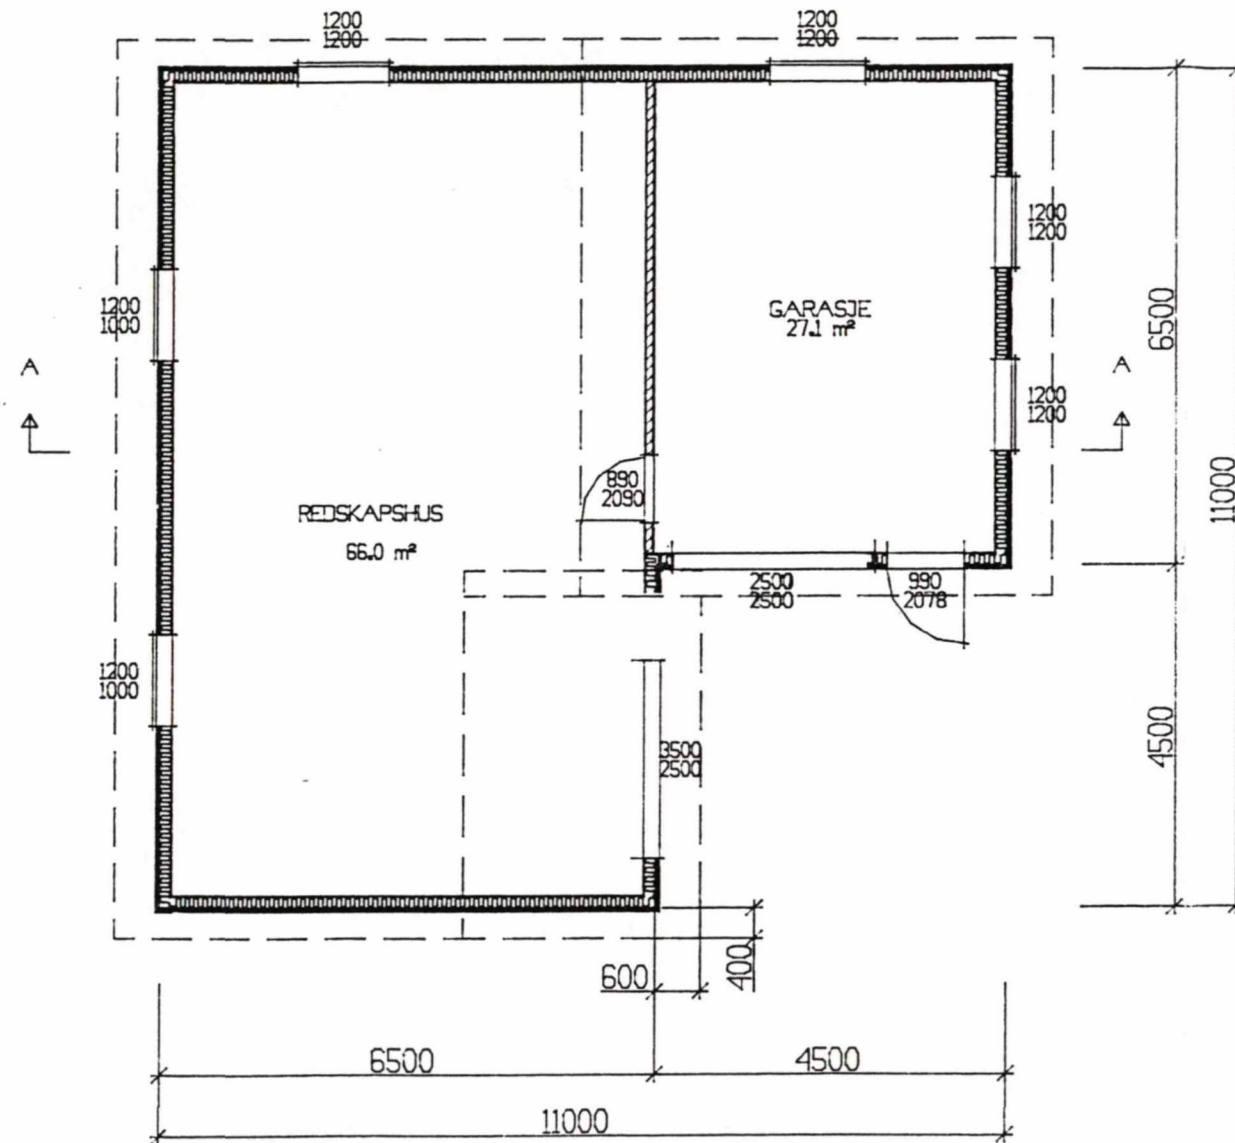

A DIV. ENDRINGER

01.09.96

O.JPH.

WALDE & CO BYGEVARER AS.
5110 FREKHAUG

Dato	Konstr./Tegnet	Godkjent	Målestokk		
03.07.96	O.JPH.		1:100		
HOVEDPLAN SNITT A-A				Erstatning for:	Erstattet av:
				53271	501
Henvielse:		Beregning:		REDSKAPSHUS	