


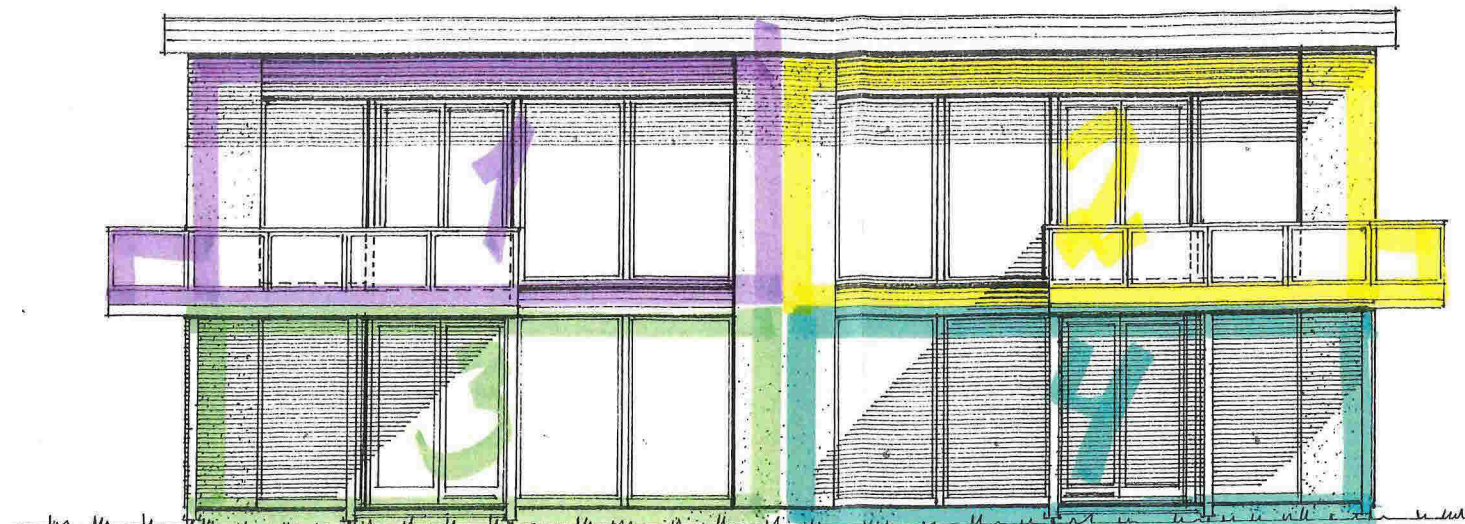

Fasade mot ØST




Fasade mot SYD




Fasade mot NORD




Fasade mot VEST

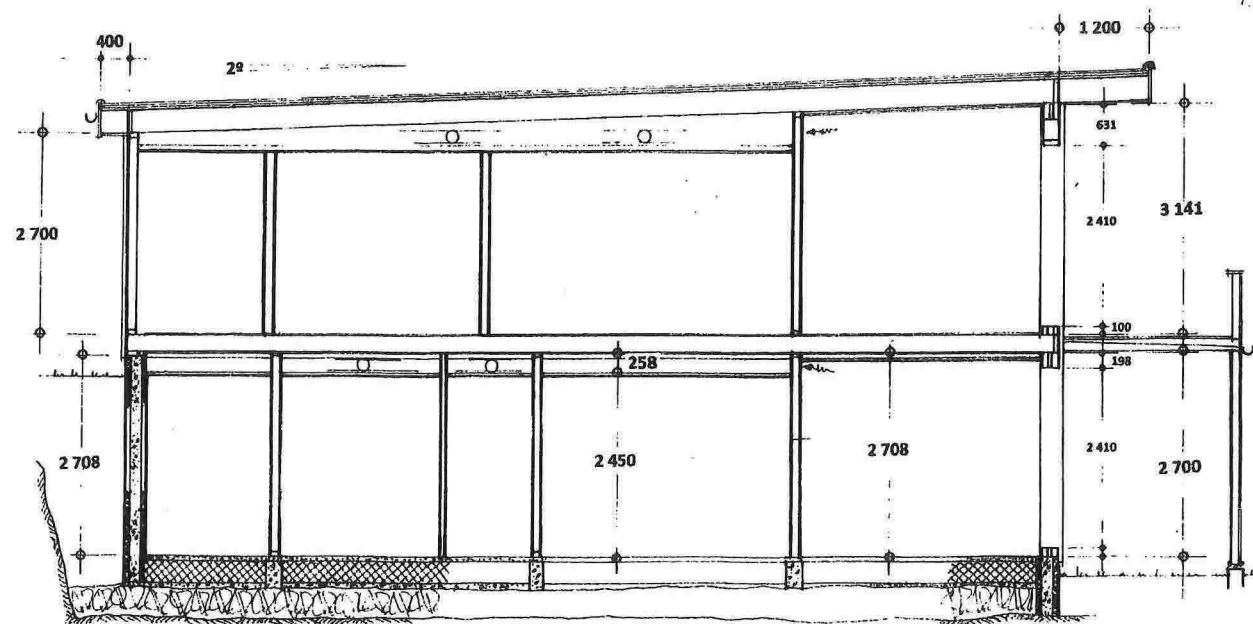

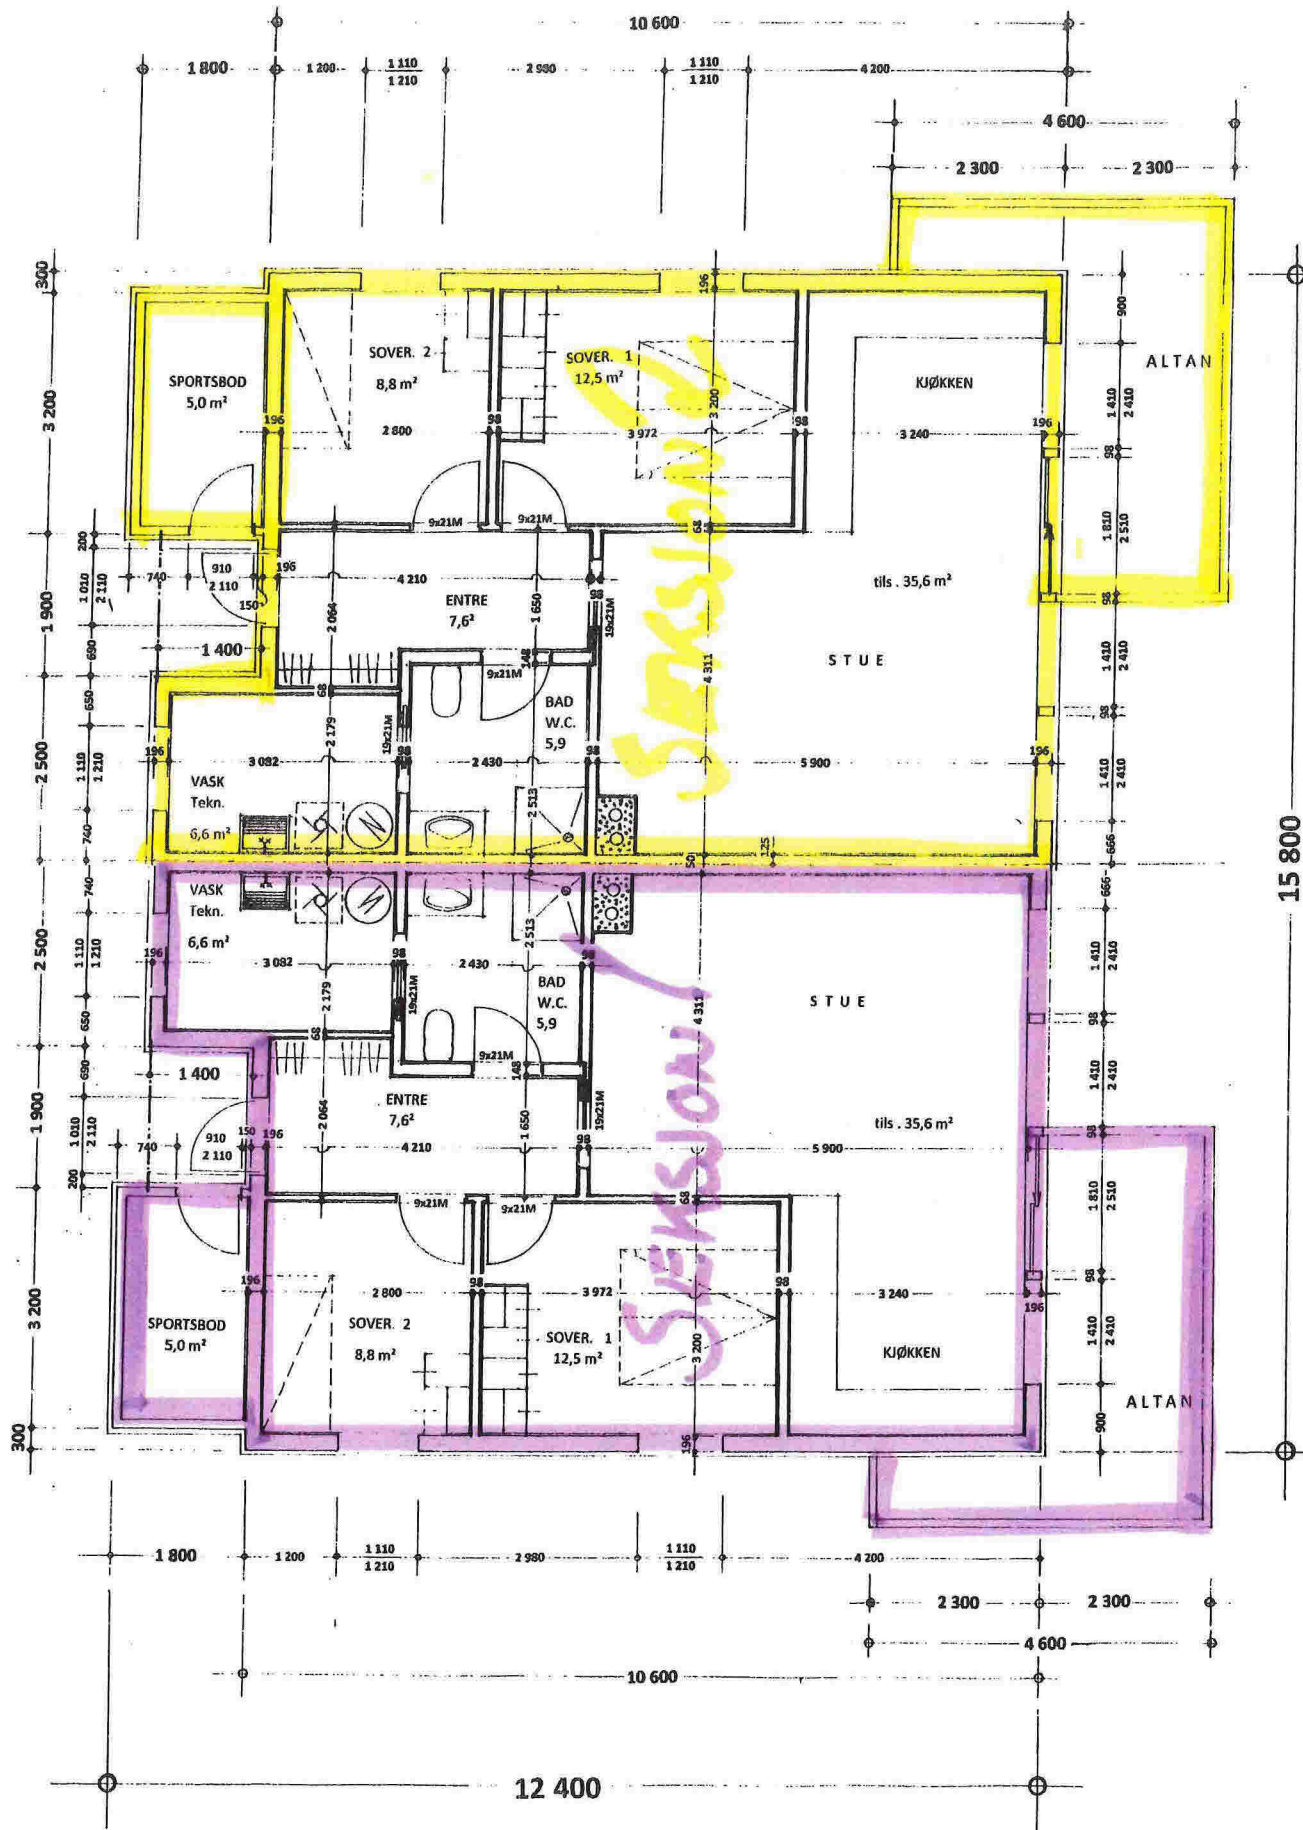


PLAN 1. etasje

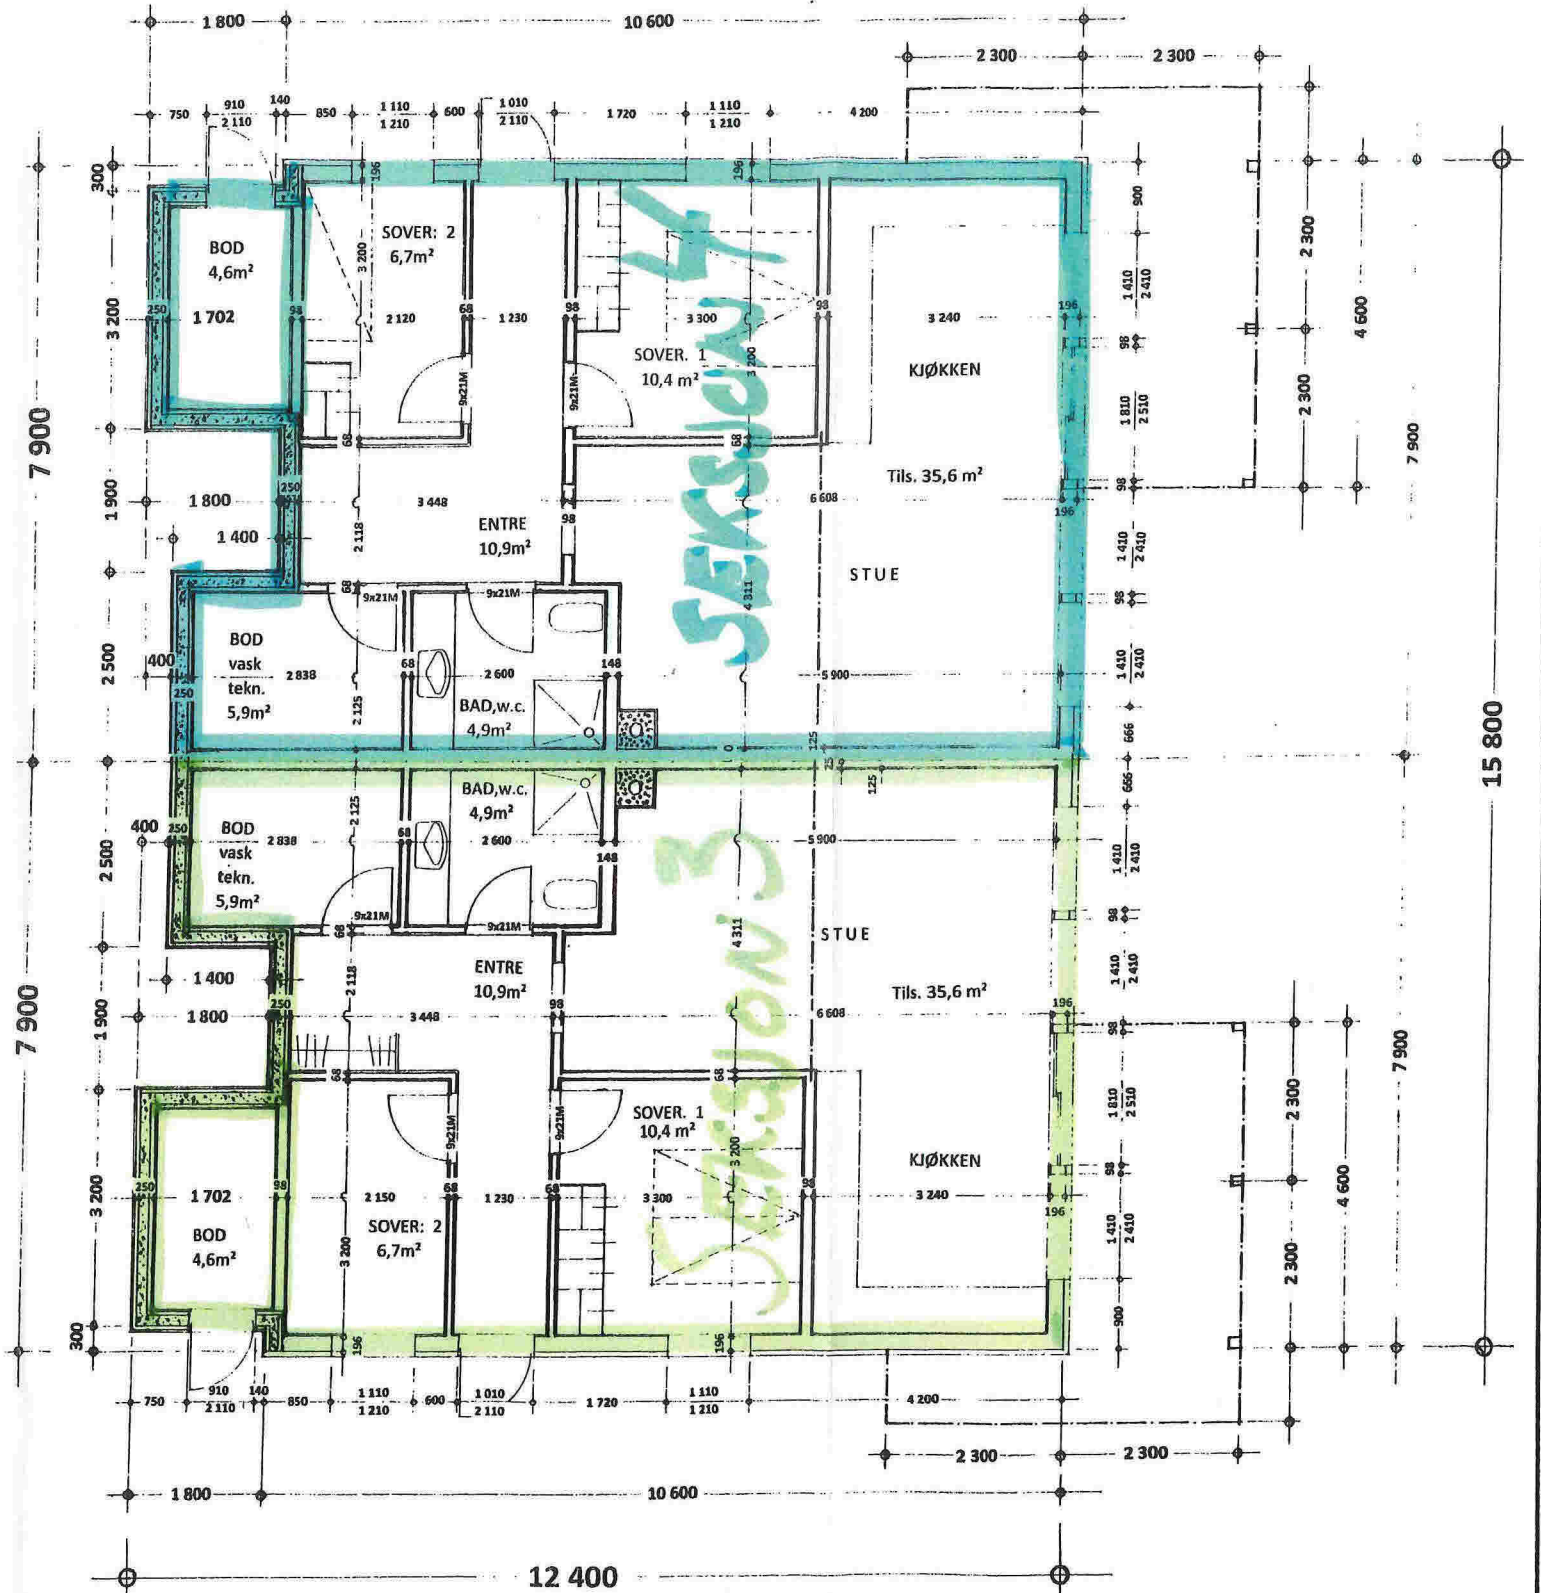


PLAN underetasje




Gnr. 23, Brnr. 522 i Meland kommune
 Planer Mål = 1 : 100
 Seim, 09.09.2014

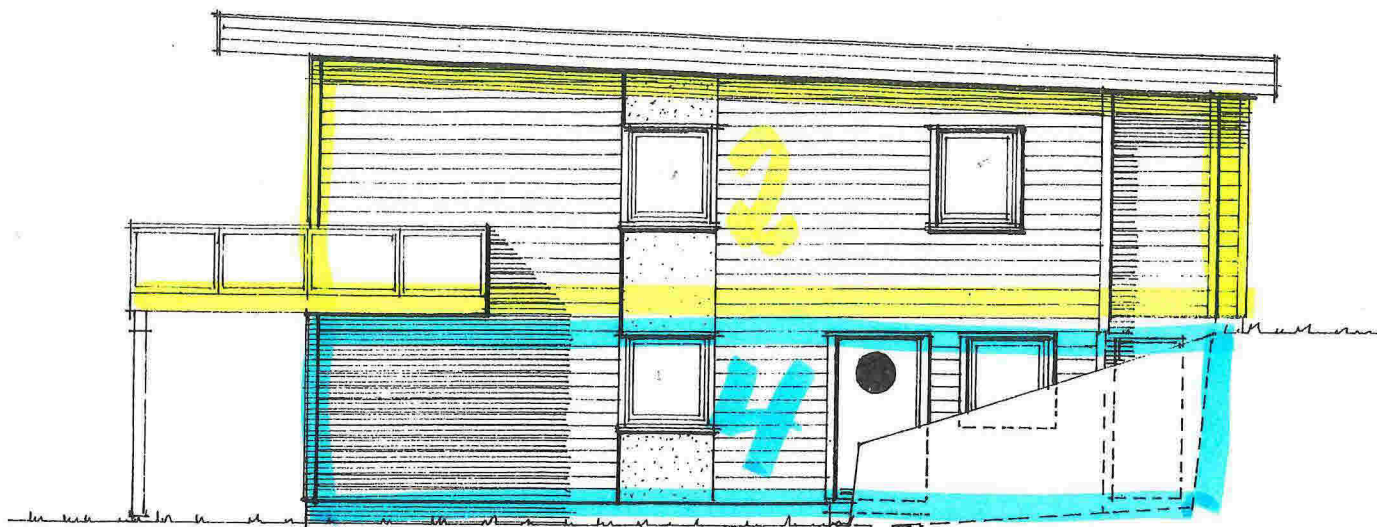

Fasade mot ØST

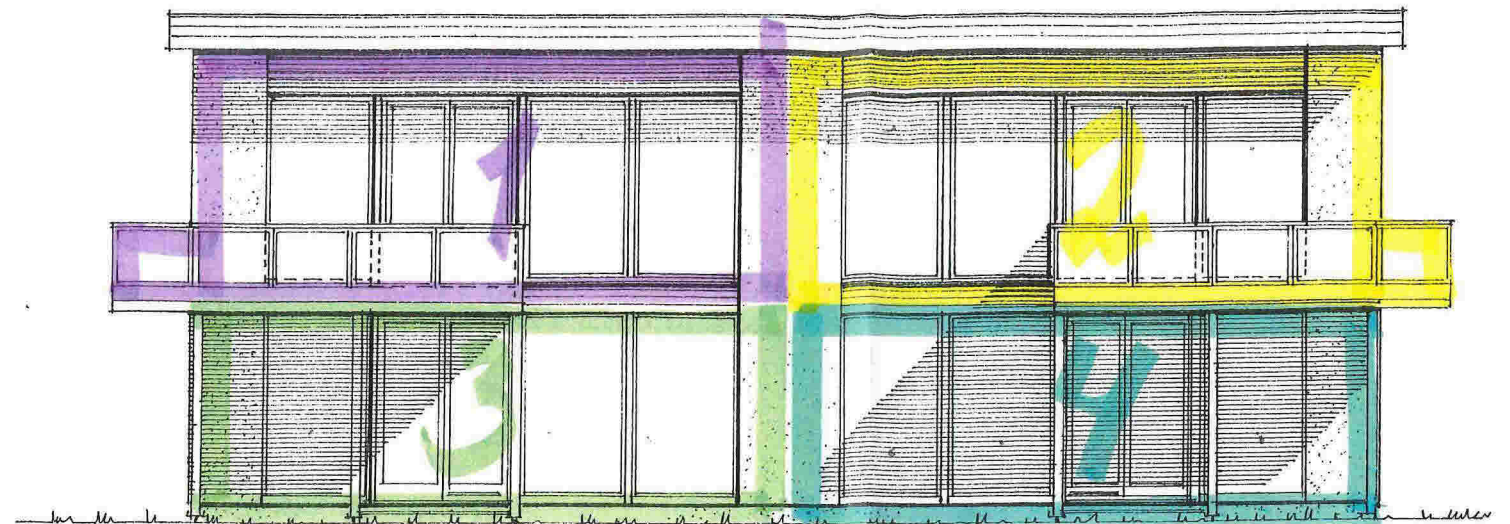


Fasade mot SYD

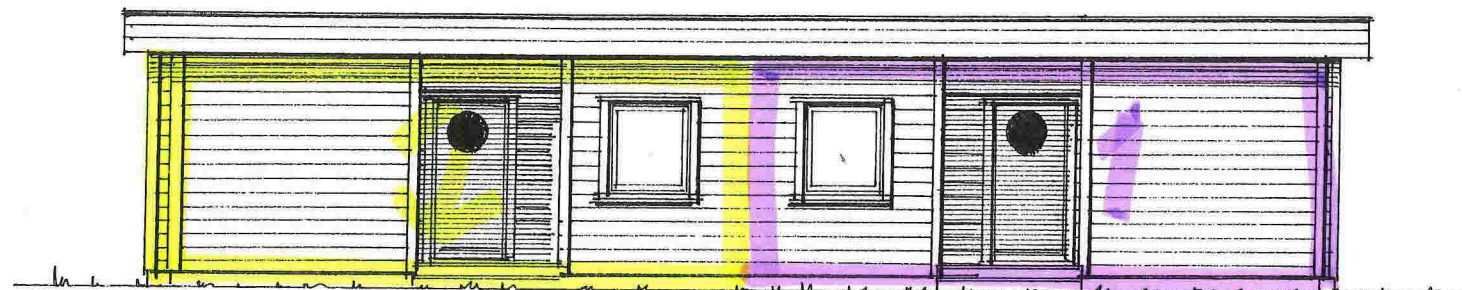

Fasade mot NORD




Fasade mot VEST

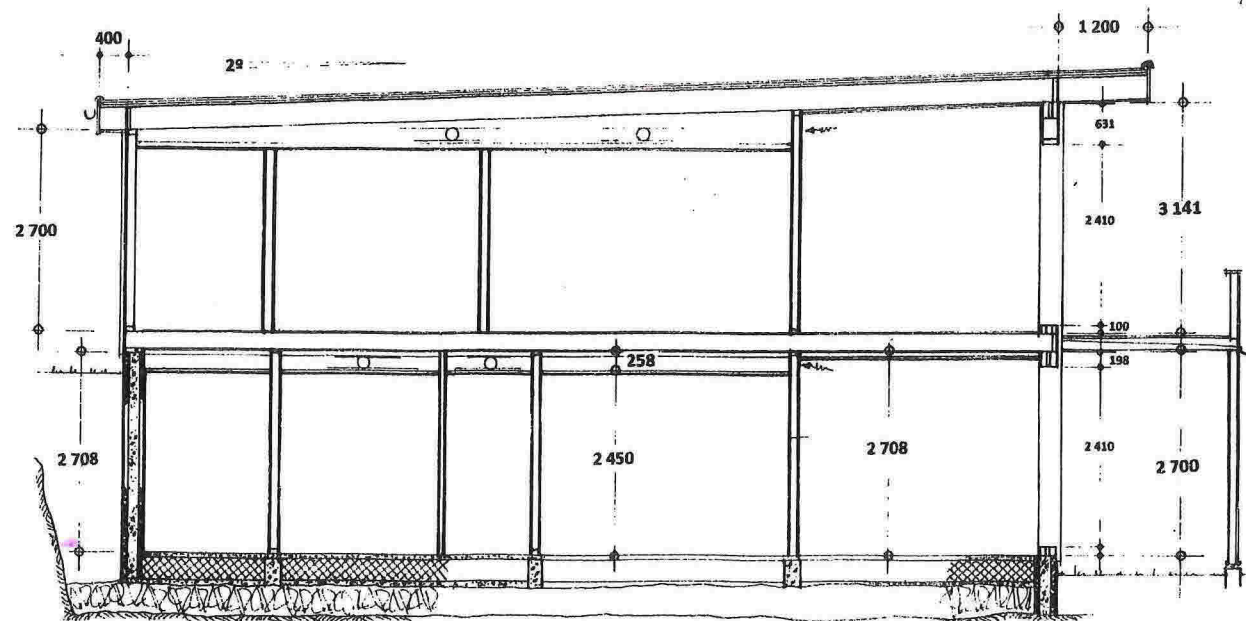

X 6714250

X 6714200

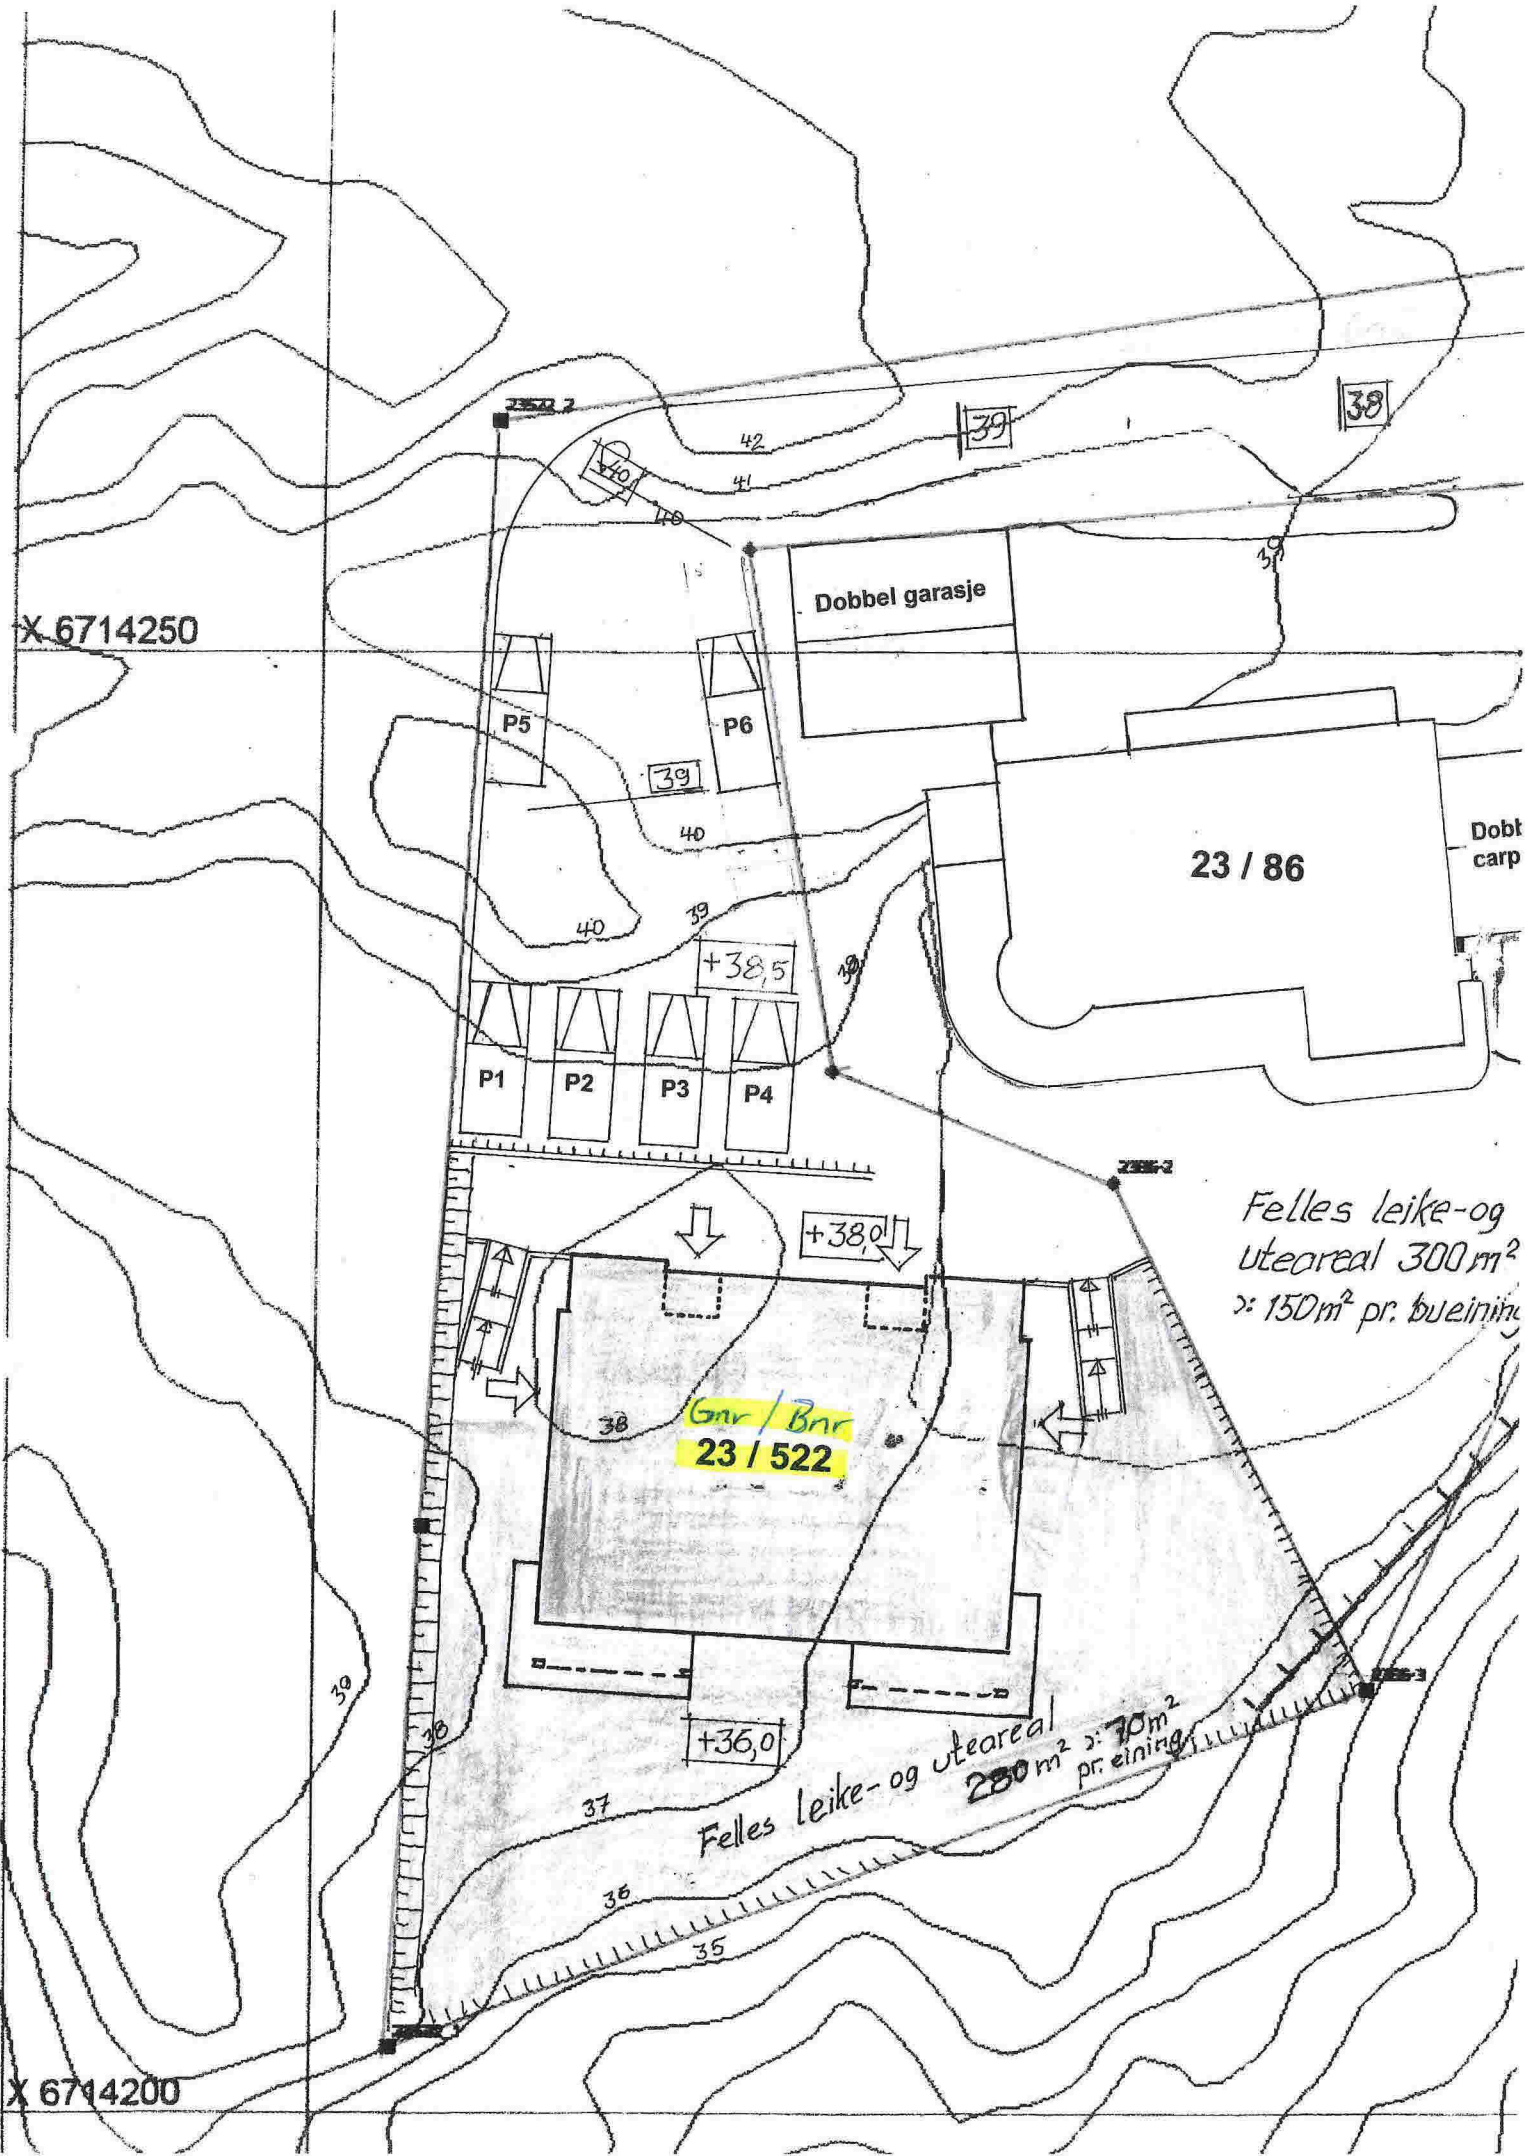

Dobbel garasje

23 / 86

Dobt carp

P1 P2 P3 P4

P5

P6

+38,5

+38,0


+36,0

Gnr / Bnr
23 / 522

Felles leike- og uteareal 300 m²
≈ 150 m² pr. bueining

Felles leike- og uteareal 280 m²
≈ 70 m² pr. eining

X 6714250

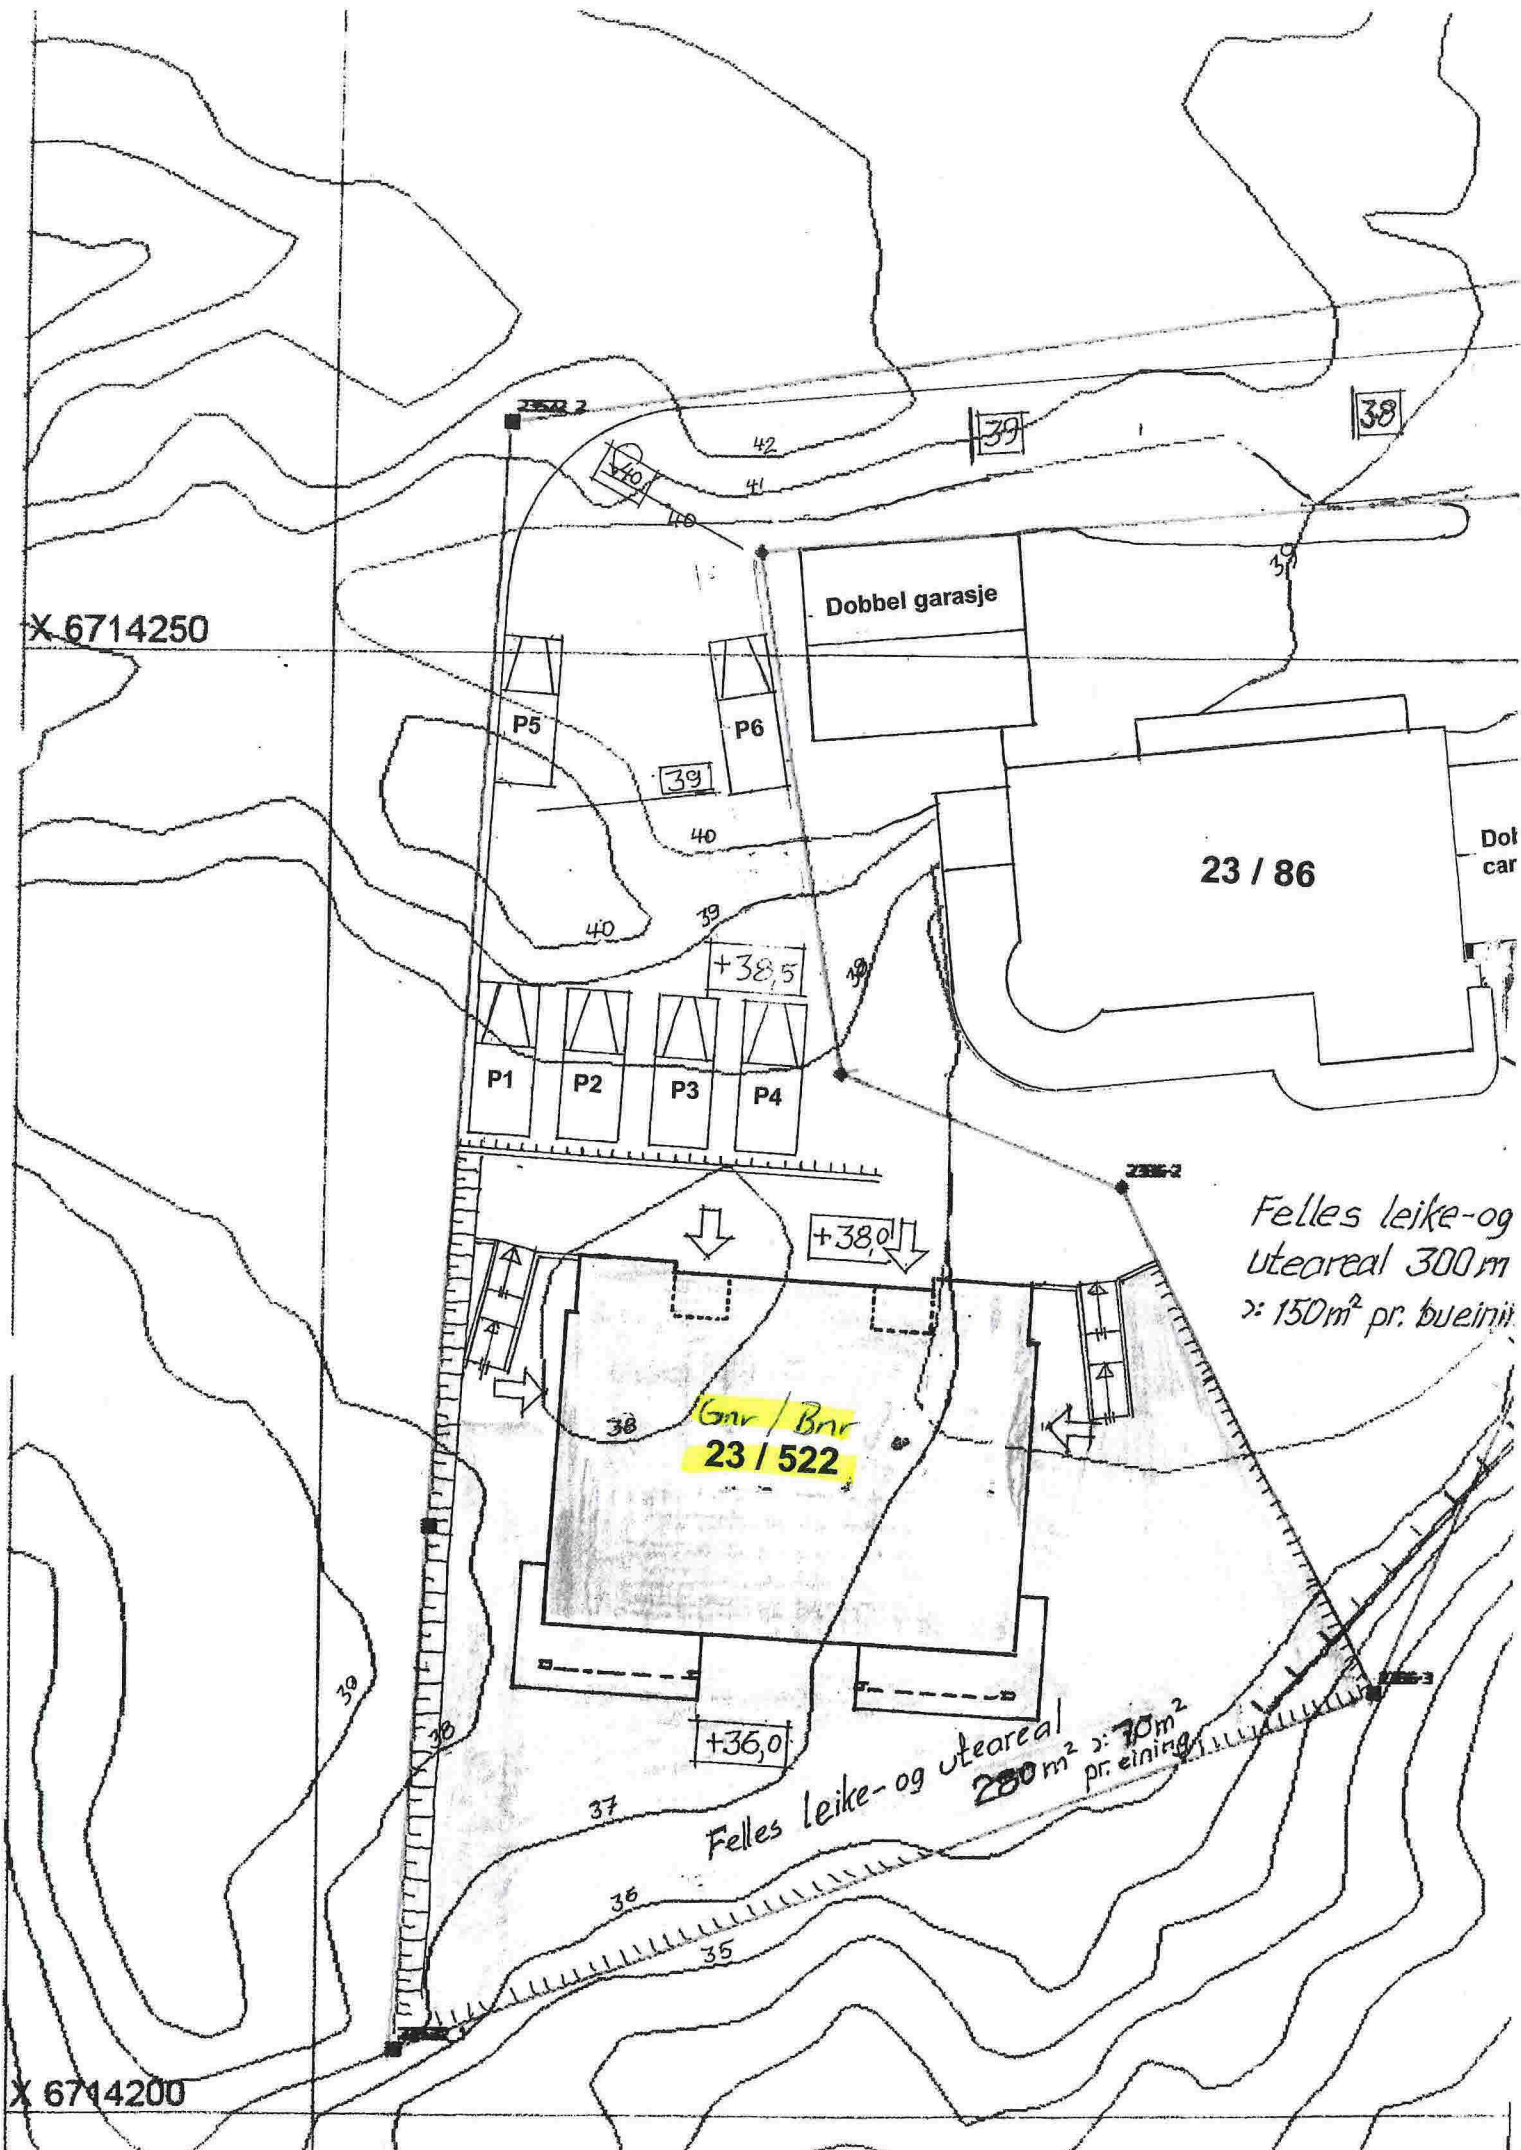

X 6714200