


SCALA 1:50


Innitilfyllings nester opp til undertrank
tak

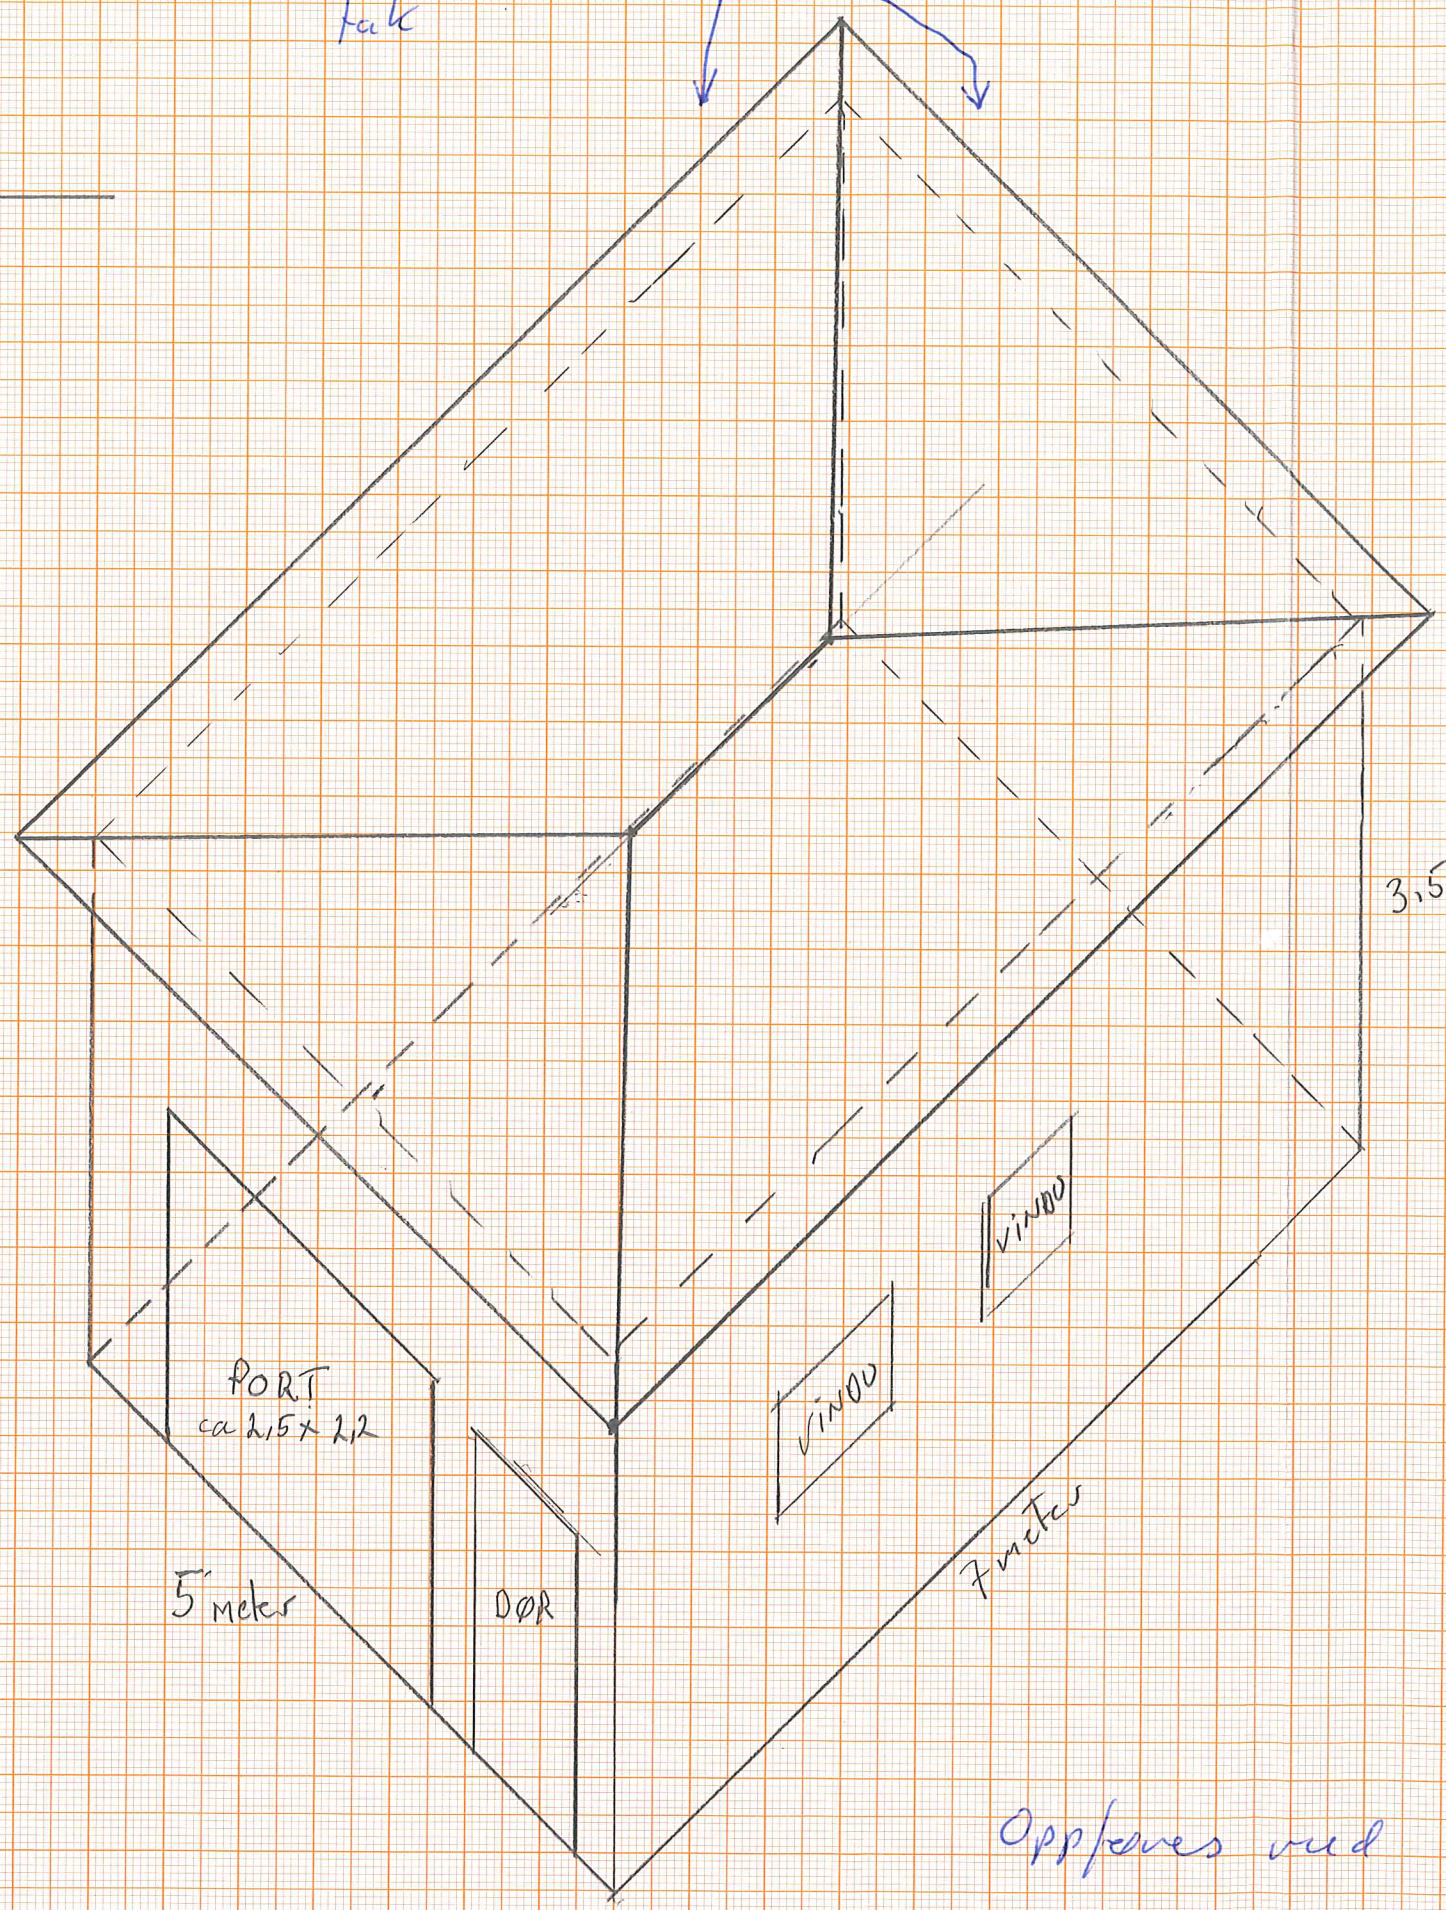

Gravase
Kolbjørn Lunga
Dalemarka 123
5918 FREKHAUG
Gr.nr 21 Br.nr 57

MELAND KOMMUNE
Godteke 11.02.2015
Saksnr. DNT.39/2015
Ridder Telen Løkke
Saksbehandlar e.f.

SCALA 1:100

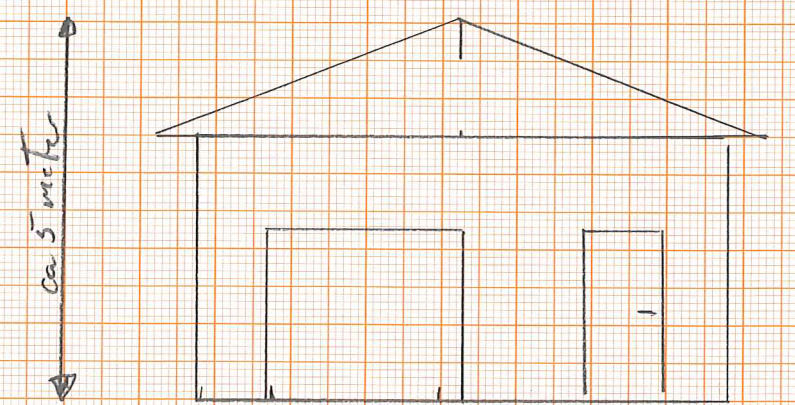

Oppføres med Surodlitt KUB