


PROFIL NR.	0	25	50	75	100	125	150	
Grunneier								
Markslag								
Grunnforhold								
TERRENG H.J.TOPP VEGDEKKE			7,14	10,55	12,00	13,00	16,82	16,53
Hor.vinkelpunktavstand i m		39,8	28,1				68,8	
Kumavstand i m		39,8	28,1				68,8	19,1
Fall i ‰		419,9	406,5				122,3	158,0
Spv. utslipps -ledning	-19,72		-2,99		8,41			16,82
Kote innv. bunn								19,84
Type og dim								Eks. Utslippsledning 110
								110PE 100

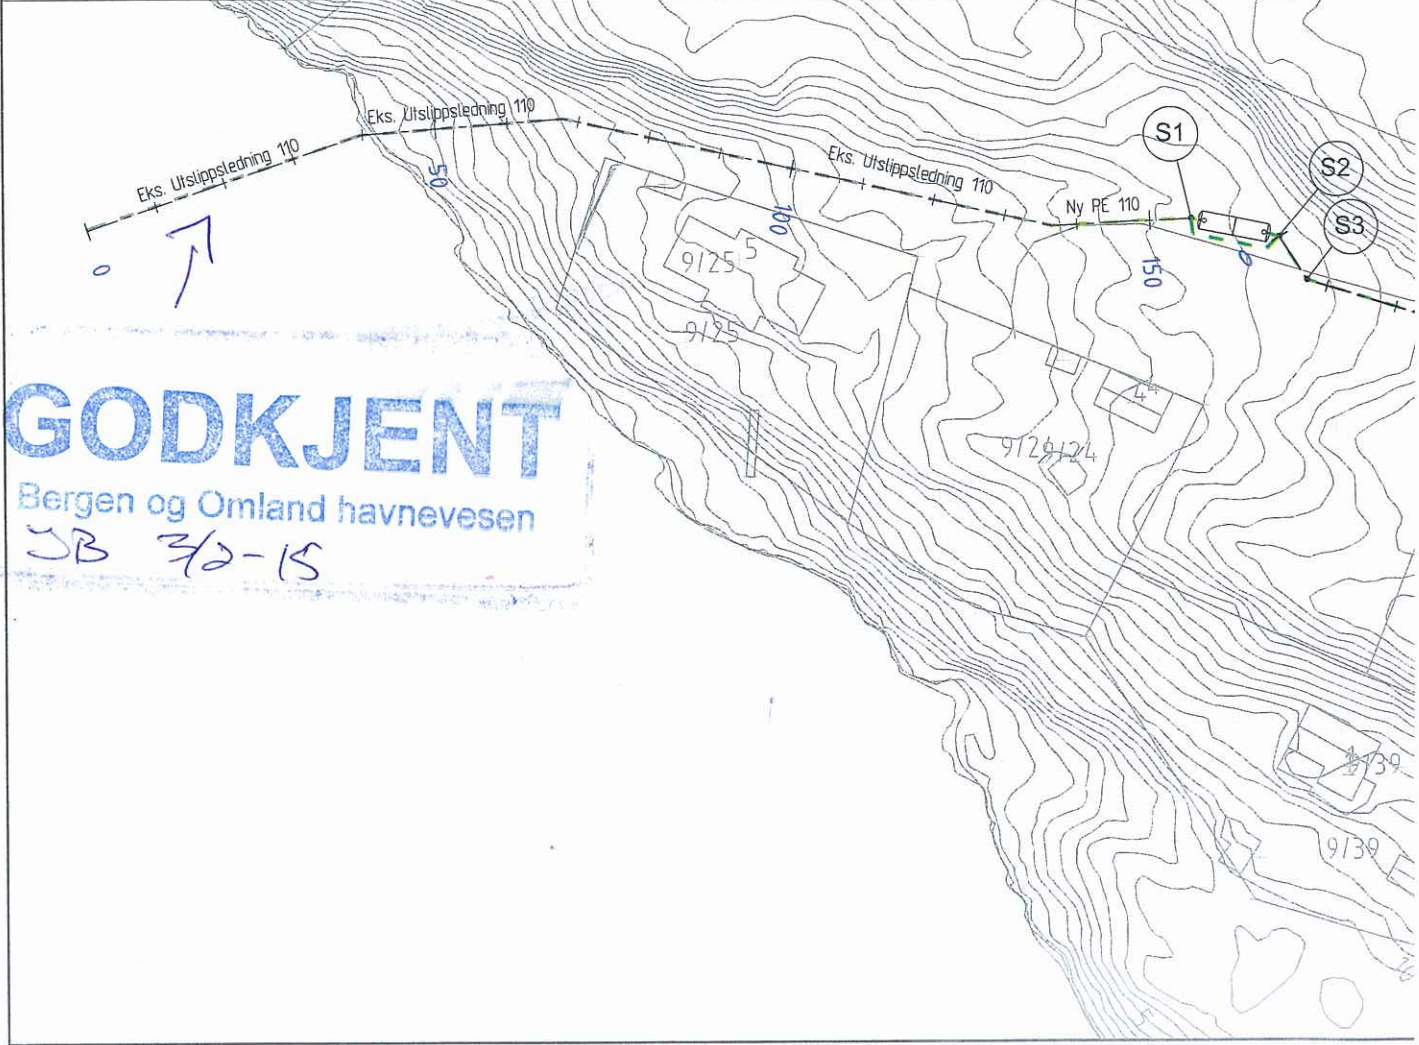

GODKJENT
 Bergen og Omland havnevesen
 JB 3/2-15