



TERRENGSNITT A-A

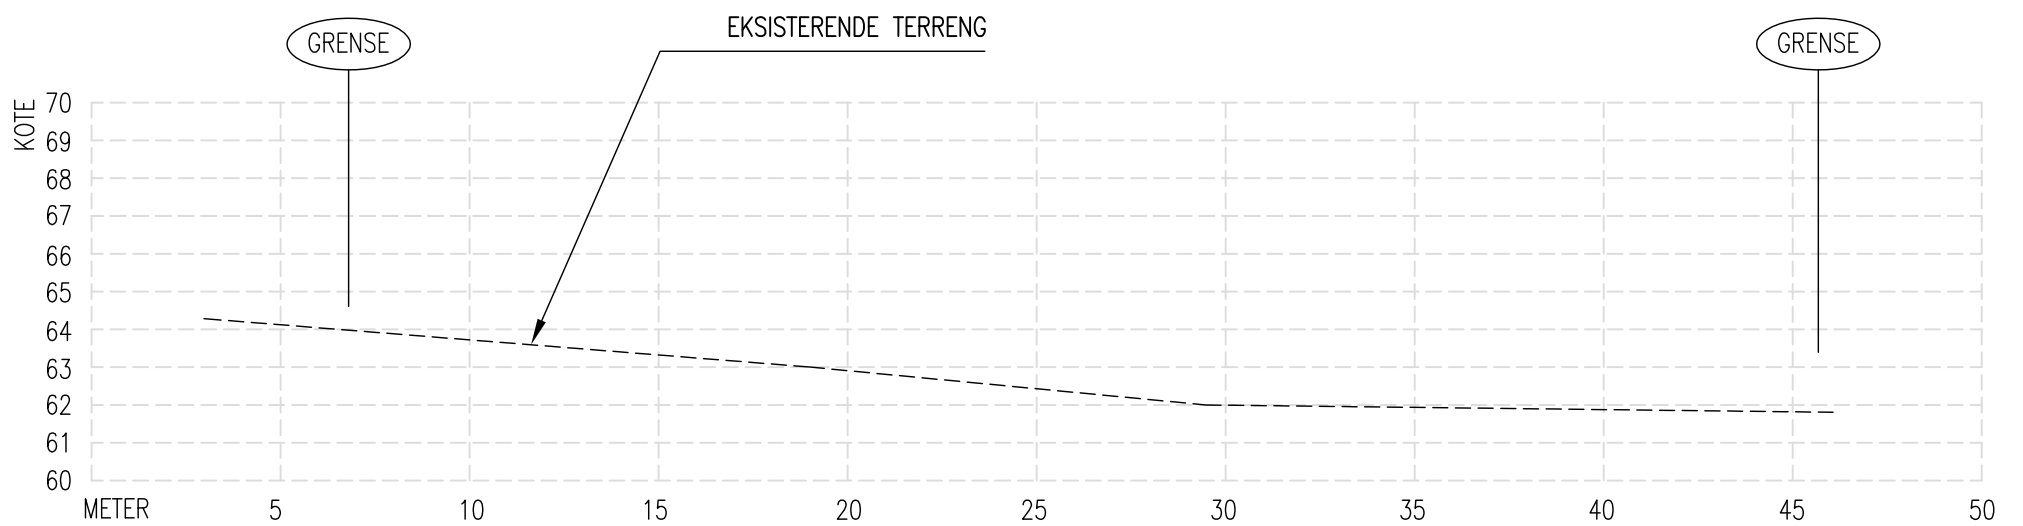

TERRENGSNITT B-B

DATE/SIGN	NOTE! * PART OF DRAWING MAY NOT BE SHOWN IN SCALE * DO NOT TAKE MEASURES ON DRAWING * ONLY RELAY ON GIVE DIMENSIONS	ACCORDING TO INTERNATIONAL LAWS, THIS DRAWING IS THE PROPERTY OF ARKOCONSULT AS. THE DRAWING CAN NOT BE USED, MADE PUBLIC OR HANDED OVER TO A THIRD PART WITHOUT OUR WRITTEN CONSENT. ANY INFRINGEMENT WILL LEAD TO LEGAL PROCEEDINGS.	
	JØRN OG SØLVI HALSETH MASSEUTSKIFTING ENEBOLIGTOMT	REVISION/DATE:	
REV. DESCRIPTION	TERRENGSNITT A-A OG B-B	PROJECT NO.: 2013015	
	 ARKOCONSULT AS, Postboks 103, 5291 Valest.f. Tel.: 56390003 – Fax.: 56191130 – Mob.: 93241511 Mail: post@arkoconsult.no – Org.nr.: 997089782 MVA	DRAWING NO.: 30913249A02	
		SCALE: 1:500	FORMAT: A3
		DRAWN: PKT	DATE: 07.02.14
	CHECKED:	DATE:	