


Gemini | Oppmåling

Punktliste

Prosjekt: Q:\Nestun Byggconsult AS\Tomter Mjaatveit\ \Innmålt Hus.gmi
 Koordinatsystem: UTM(EUREF89) - SONE 32

19.11.2014

PunktID	Tema	N-koord.	Ø-koord.	Høyde	Geoide H	Status
H3		6 714 421,064	292 628,954	45,809		K
HJ1	5000	6 714 428,973	292 626,093			K
HJ2	5000	6 714 425,289	292 624,475			K
HJ3	5000	6 714 424,968	292 625,207			K
HJ4	5000	6 714 421,319	292 623,605			K
HJ5	5000	6 714 421,640	292 622,872			K
HJ6	5000	6 714 417,941	292 621,247			K
HJ7	5000	6 714 414,502	292 629,070			K
HJ8	5000	6 714 418,211	292 630,696			K
HJ9	5000	6 714 418,411	292 630,238			K
HJ10	5000	6 714 422,062	292 631,837			K
HJ11	5000	6 714 421,861	292 632,295			K
HJ12	5000	6 714 425,536	292 633,906			K

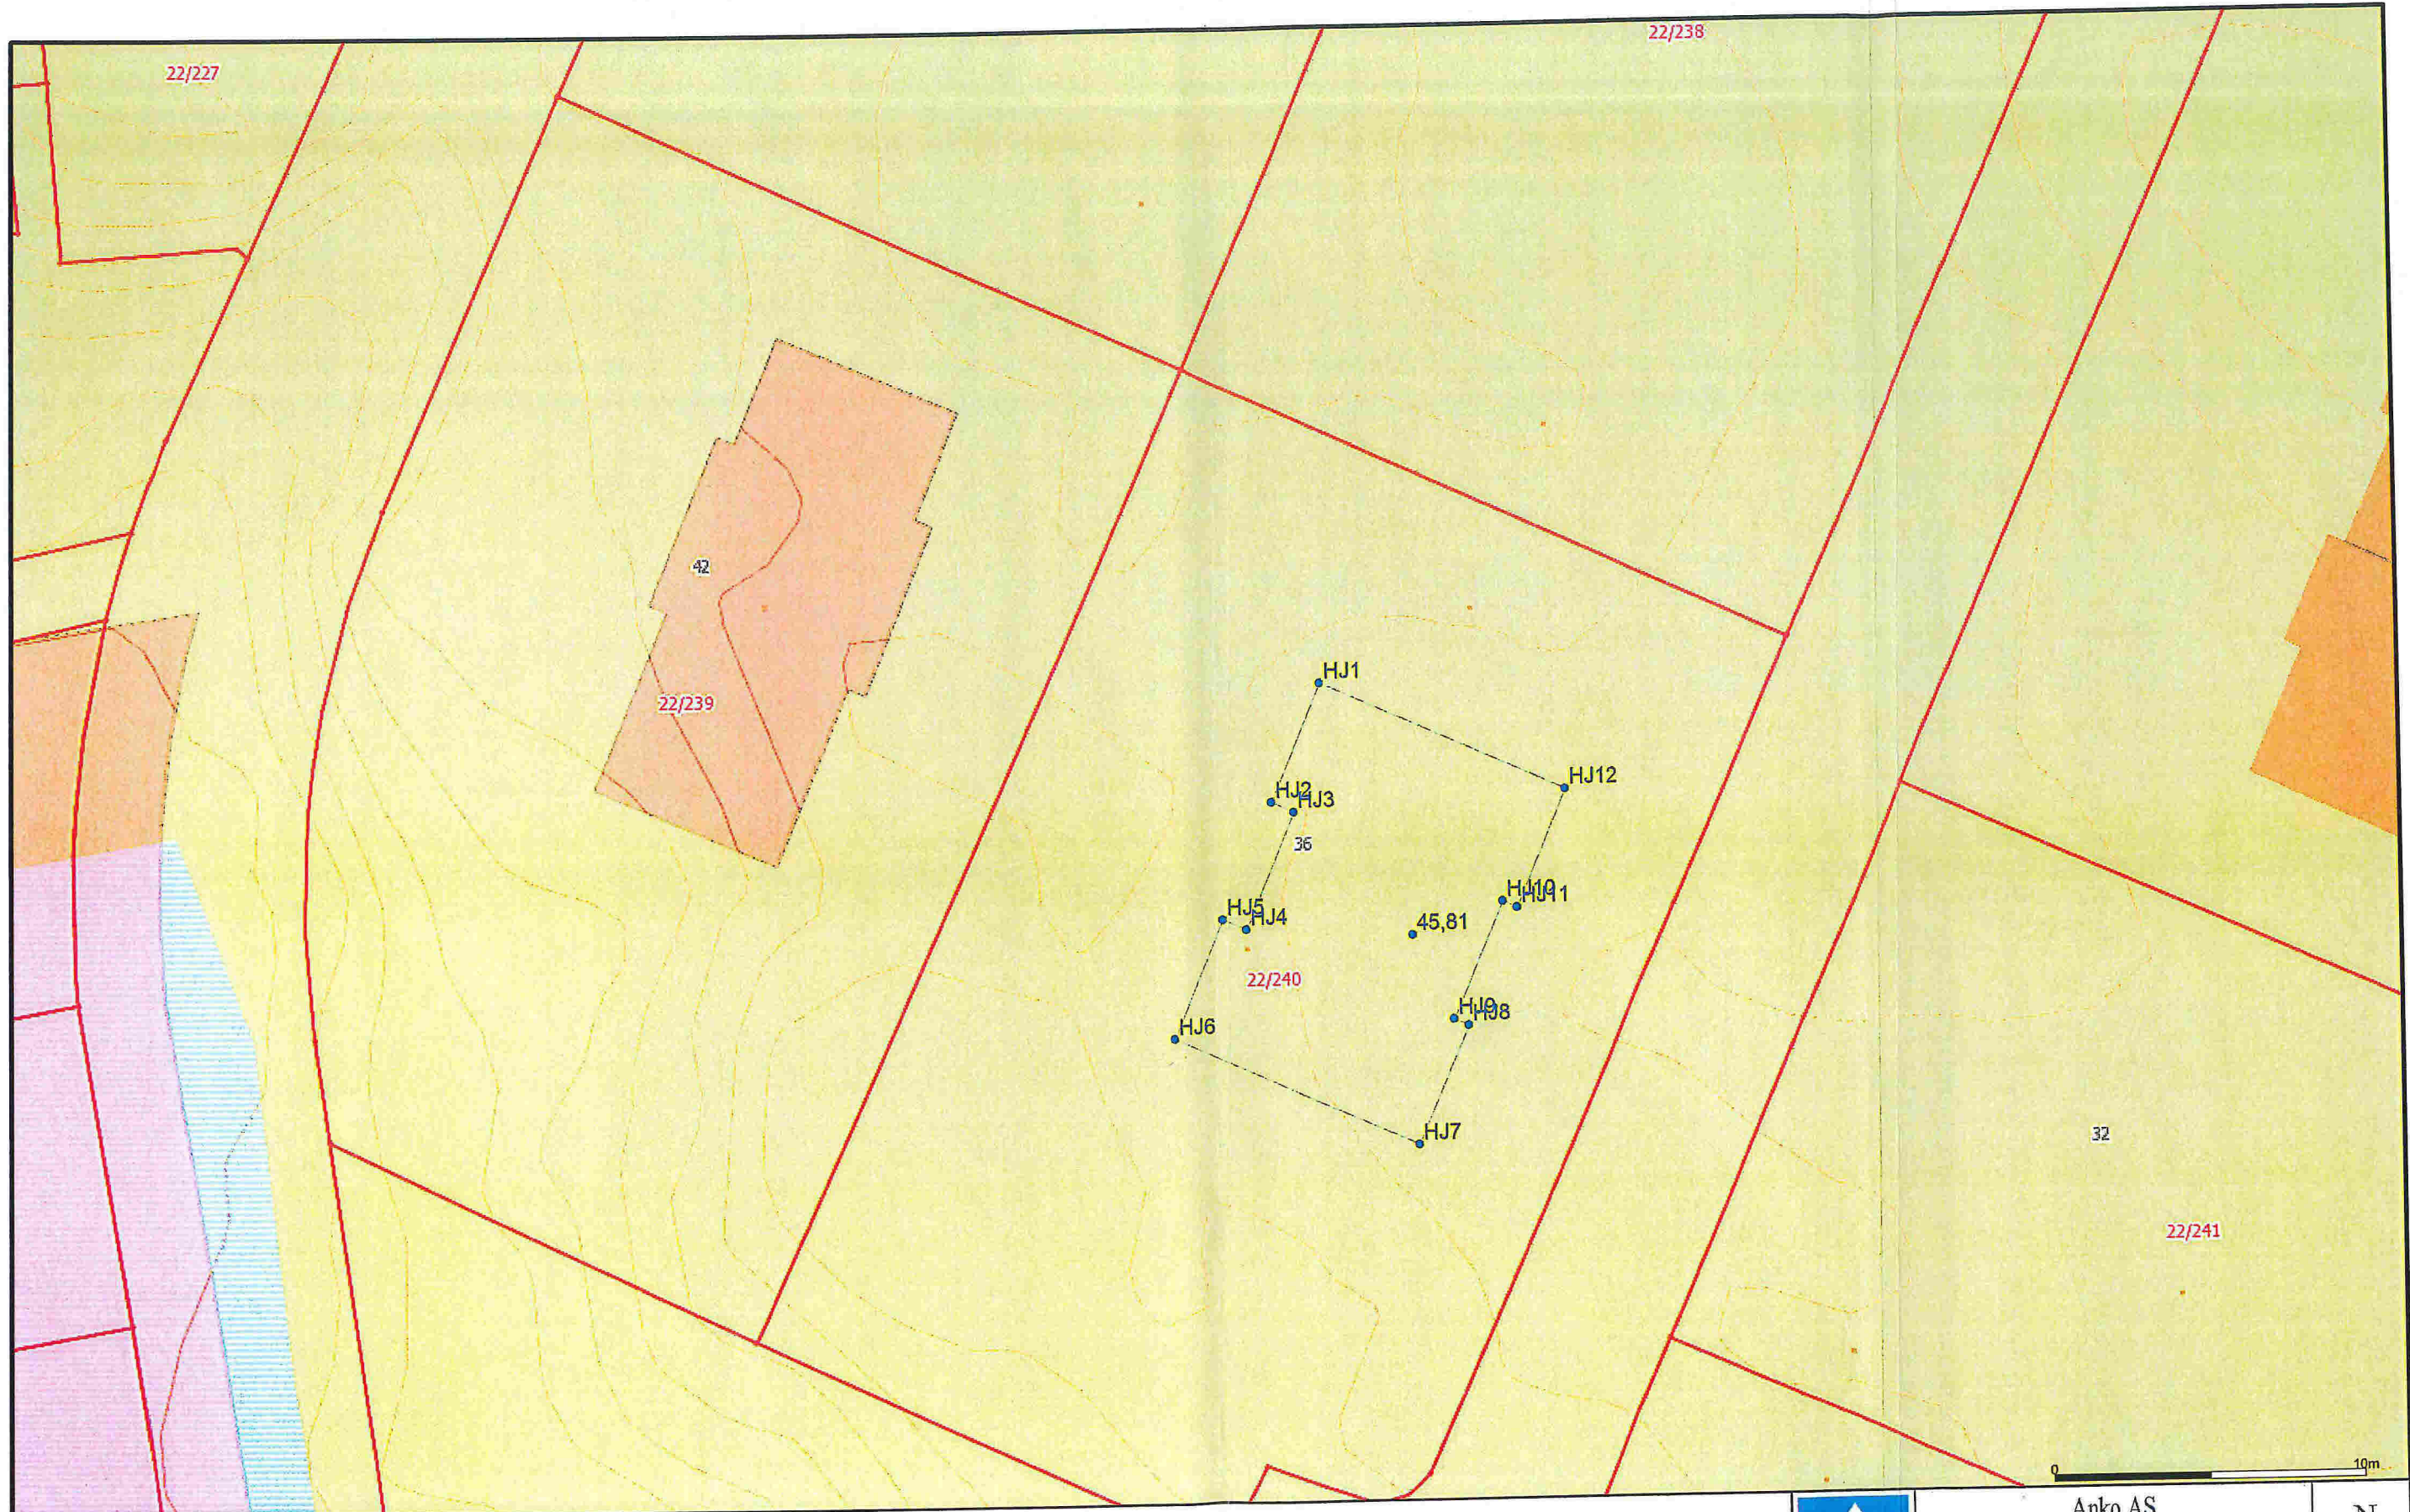

Anko AS - Bergen
 Fjøsangerveien 50C - 5059 Bergen
 55387870 / www.anko.no



Dato: 2014.11.19
 Sign: moj

Anko AS
 Bergen

Tomt 4



Målestokk
 1:200