


MELAND KOMMUNE
Godteke 18.04.2016
Saksnr. 93/2016
William S. Brakstad
Sakshansamar e.f.

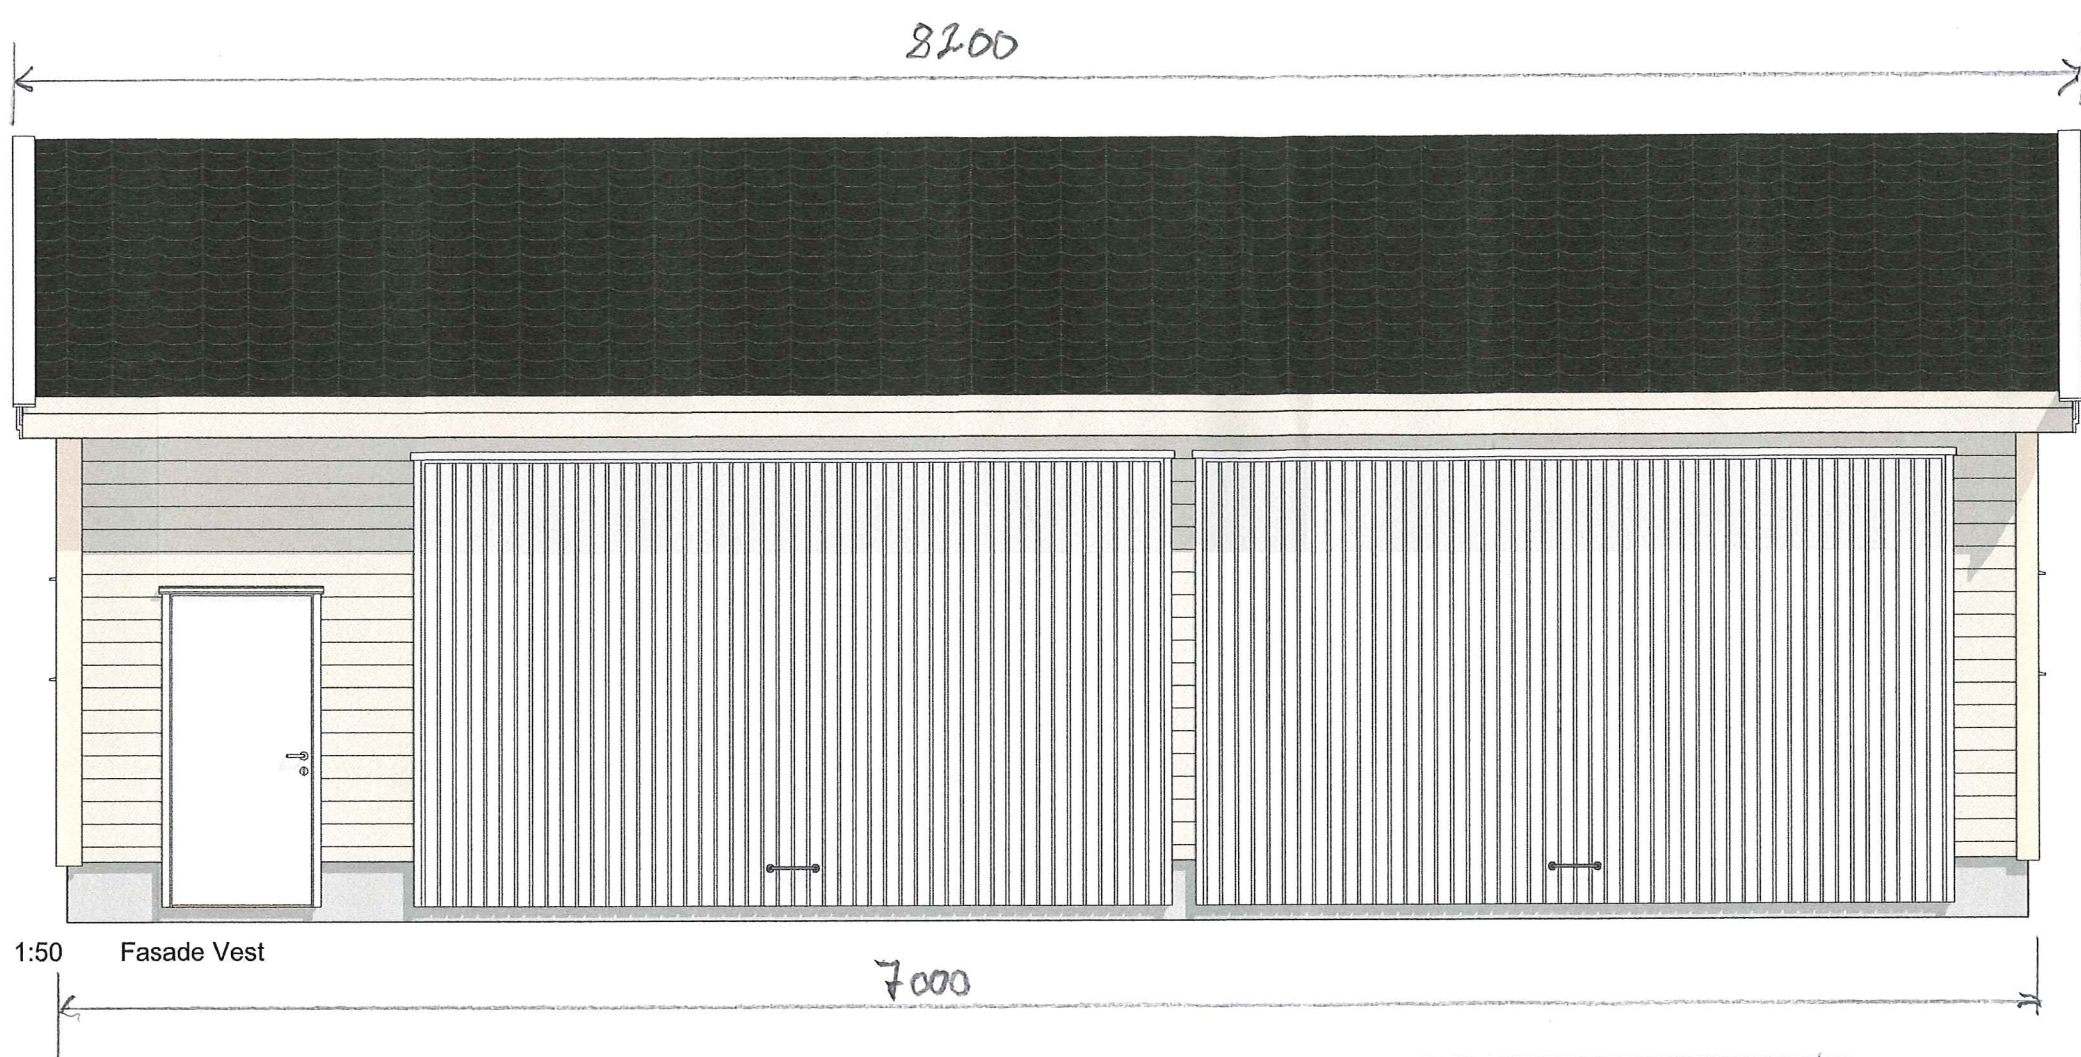

1:50 Fasade Vest



1:50 Fasade Nord

Gnr 47	Bnr 10	
Tegning: Fasade Nord og Vest		Målestokk: 1:50