


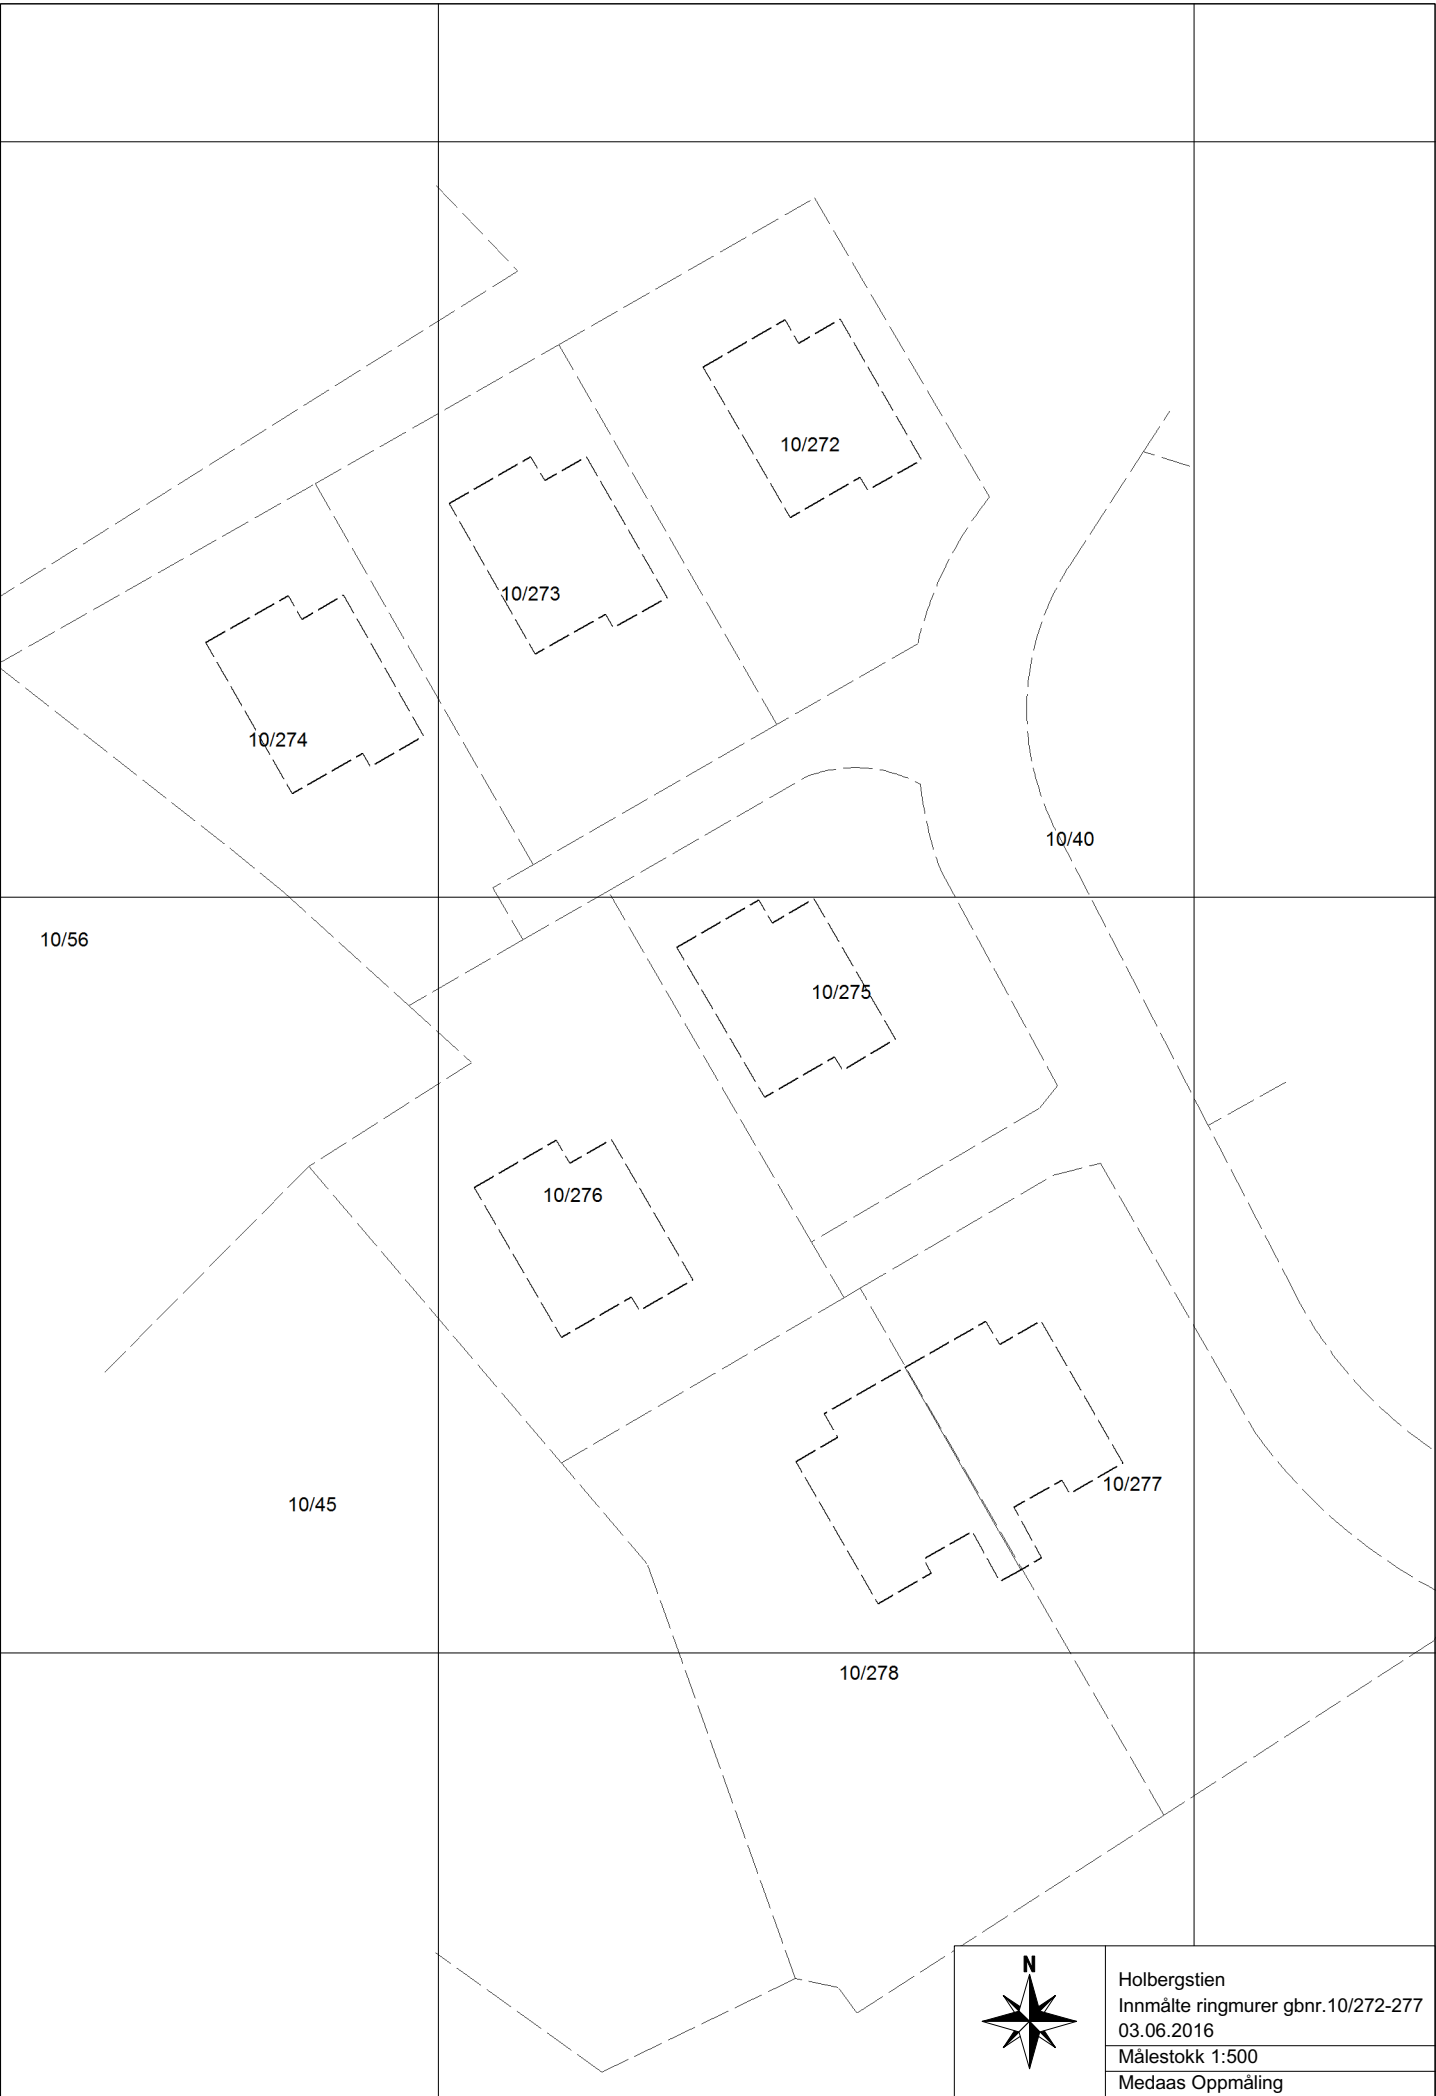

Holbergstien
Innmålte ringmurer gbnr.10/272-277
03.06.2016
Målestokk 1:500
Medaas Oppmåling