

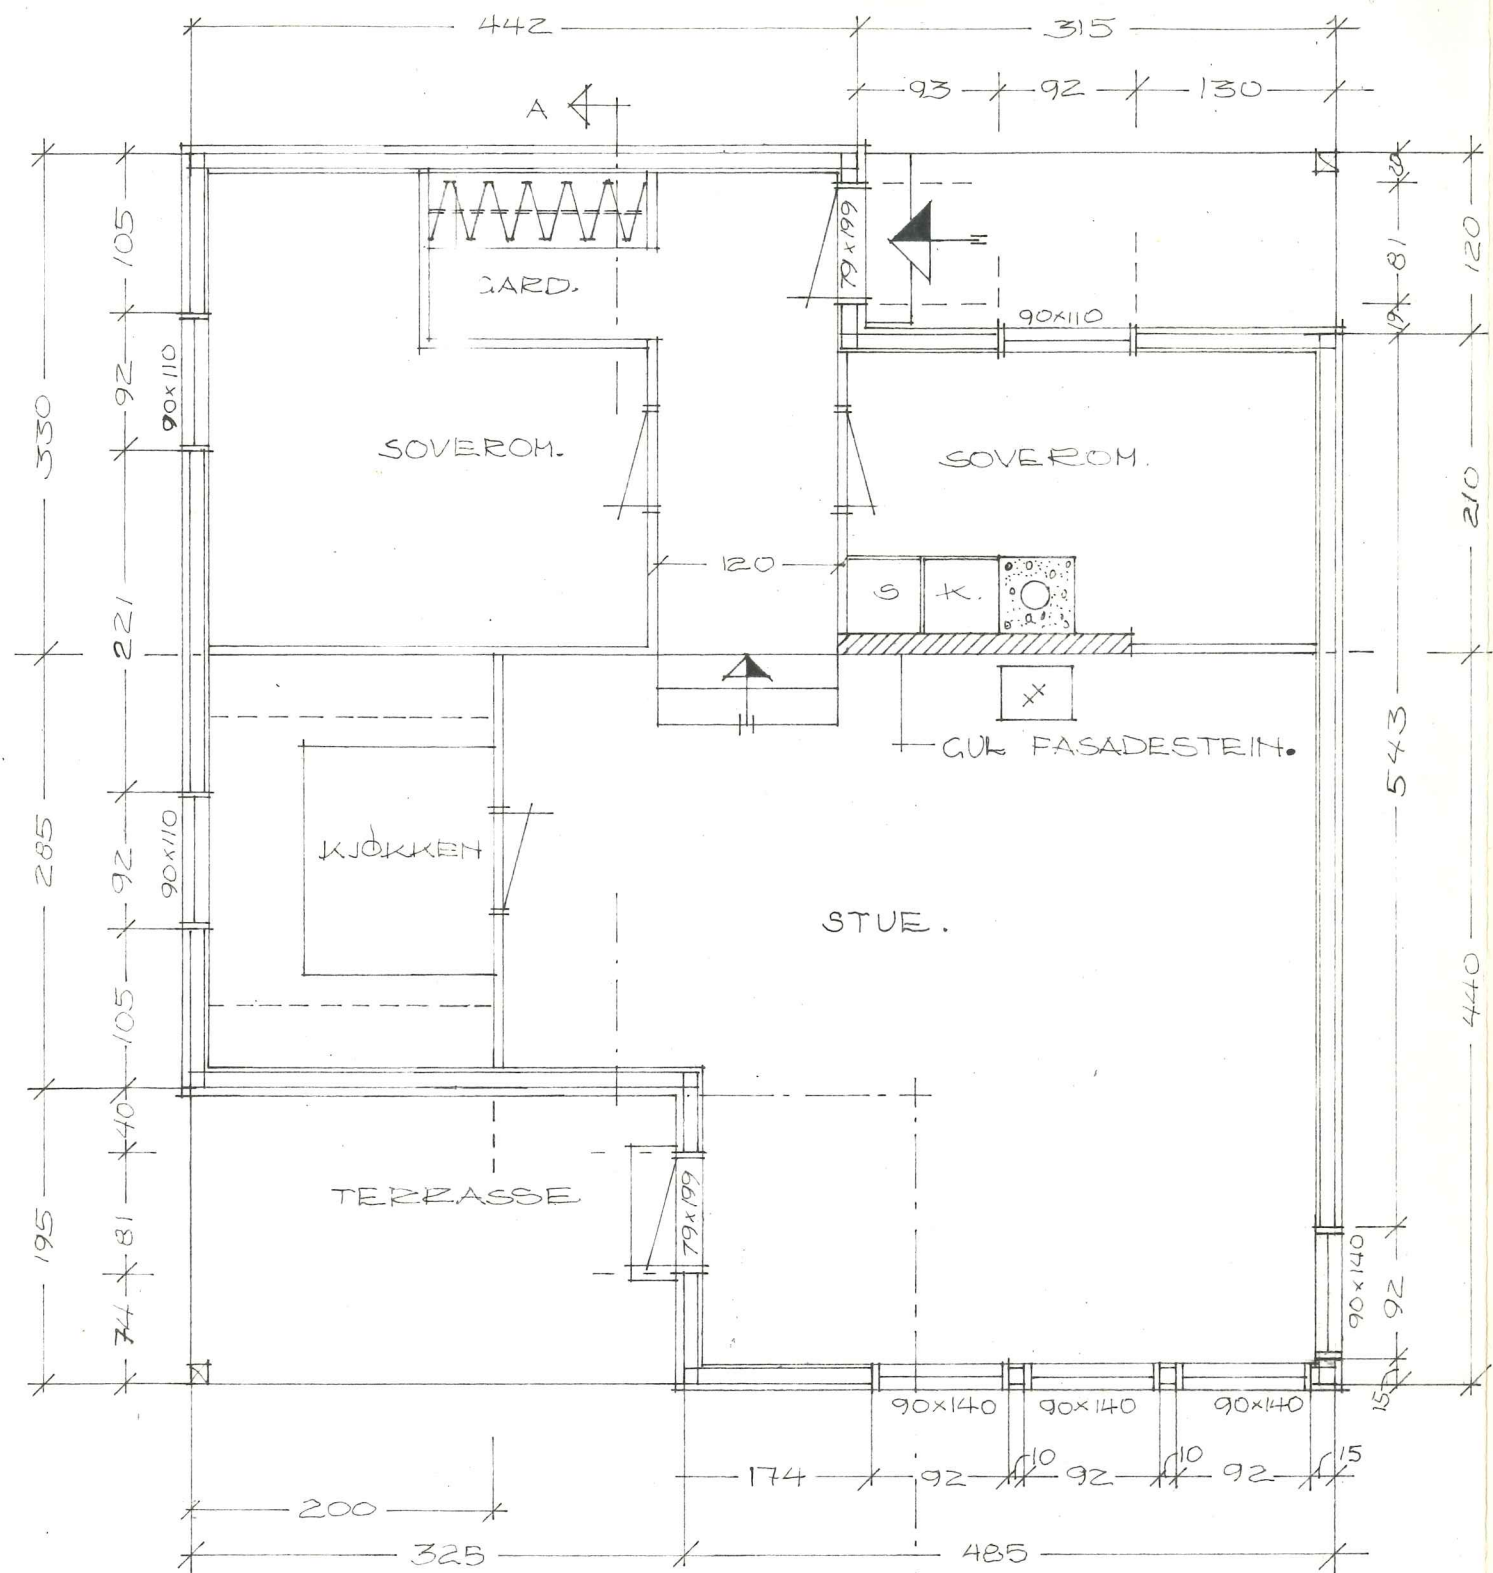
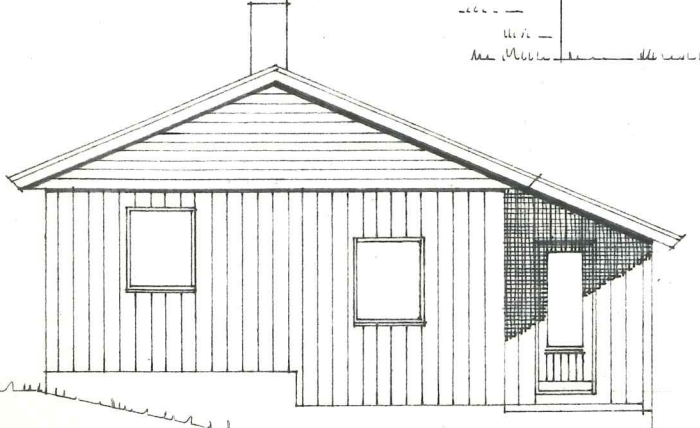
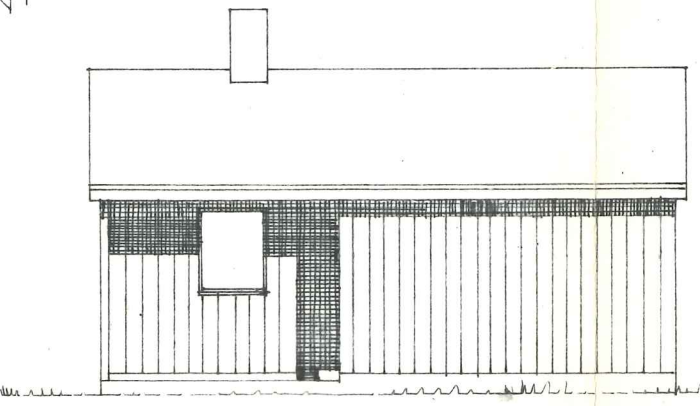
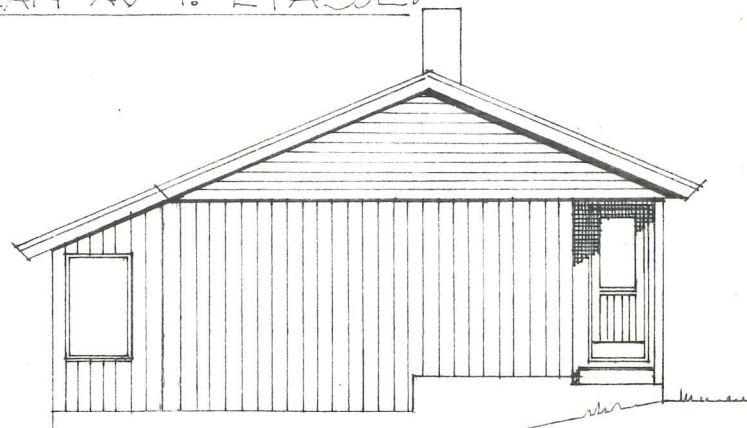


HYTTE FOR HE. EGIL HERLAND,
 BØHMERGT. 28.
 MÅL = 1:50 OG 1:100.

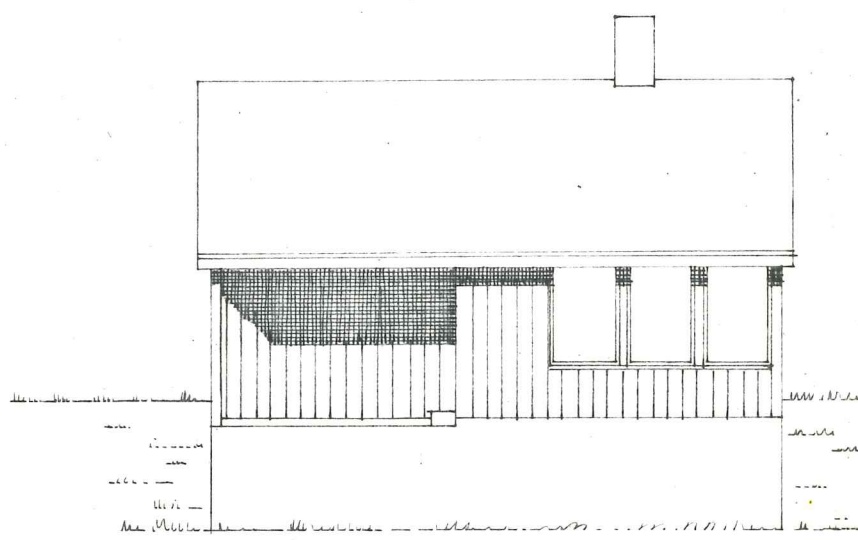

PLAN AV 1. ETASJÉ:

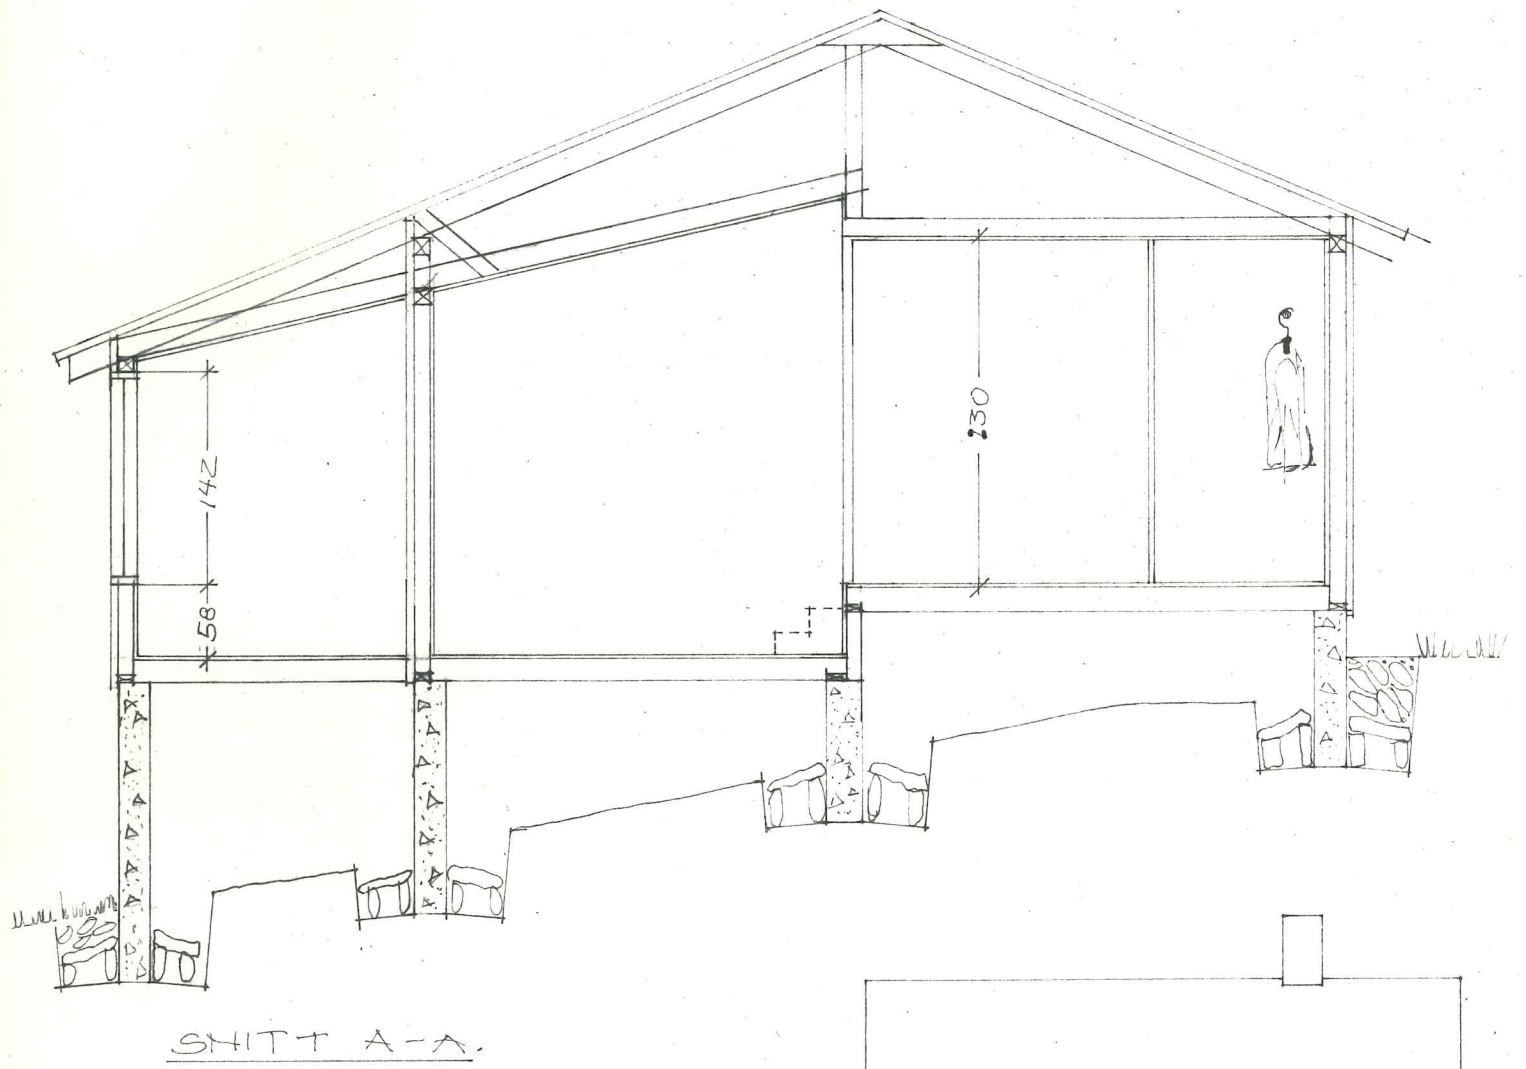

MELAND KOMMUNE
 KOMMUNEINGENIØREN
 MOTTATT 20. JUNI 1970
 ARKIV NR: 38-34

A/S FLORVAAG BRUK.

18. JUNI -70. I.C.