



Fasade nord




Fasade vest

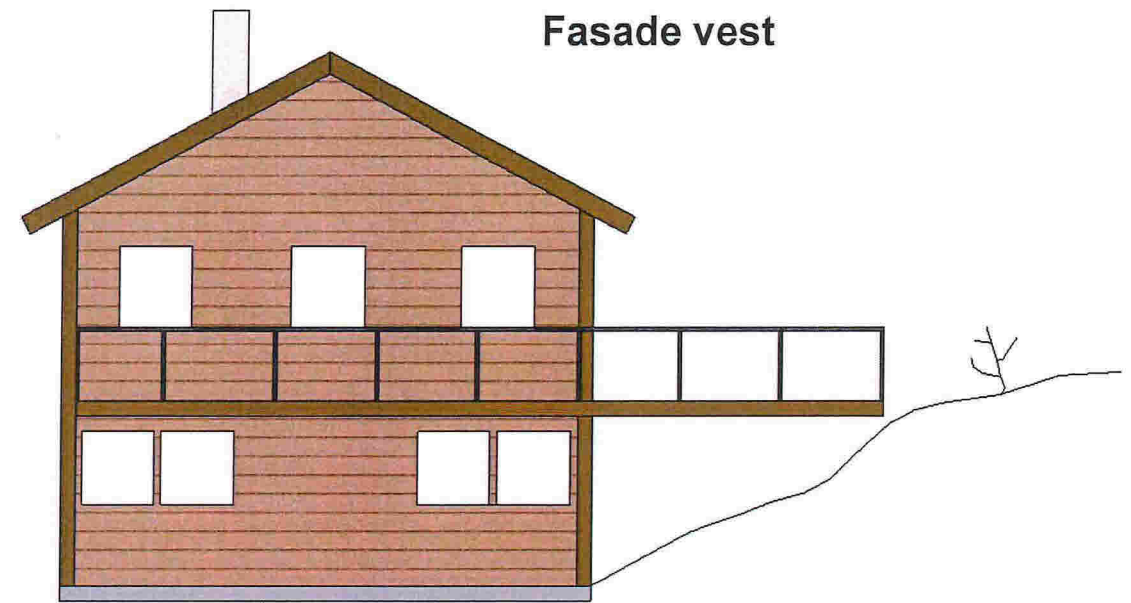

Fasade øst

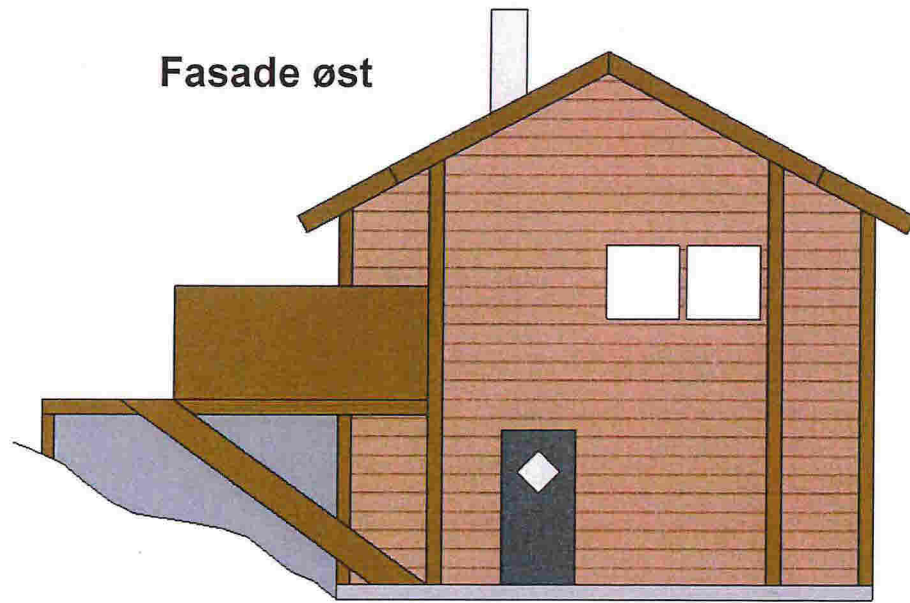

Fasade sør

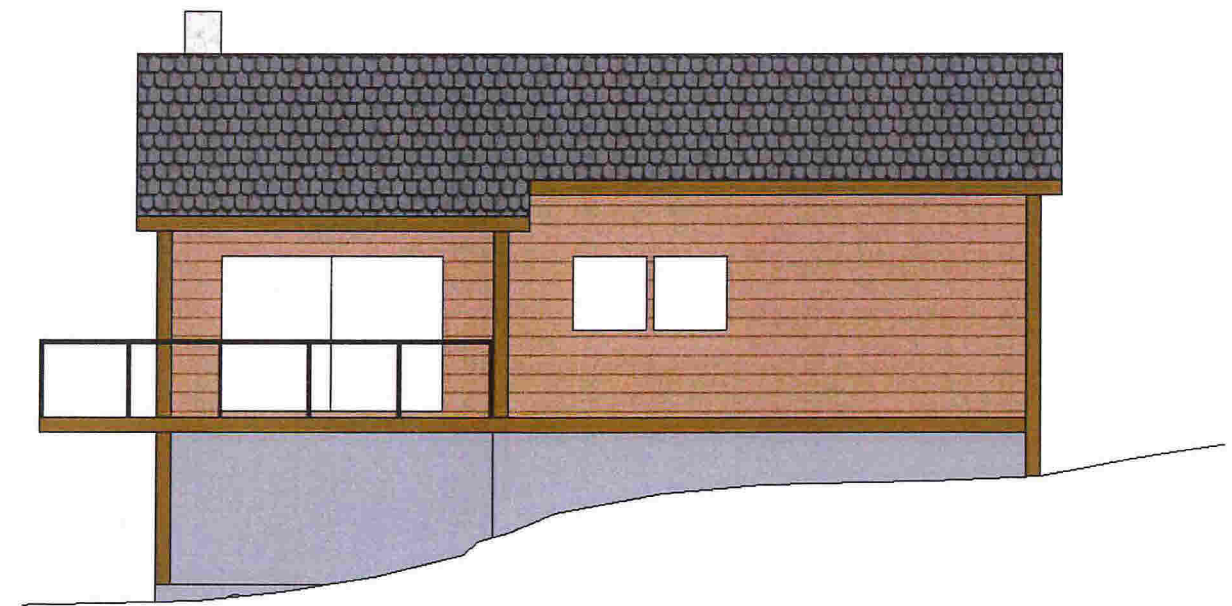

FASADE TEGNINGER

GNR.36 BNR.96


MÅLESTOKK 1:100

REVISIONS

	MM/DD/YY	REMARKS
1	11.08.2016	...
2	---/---/---	...
3	---/---/---	...
4	---/---/---	...
5	---/---/---	...


1
E

Snitt A-A og B-B

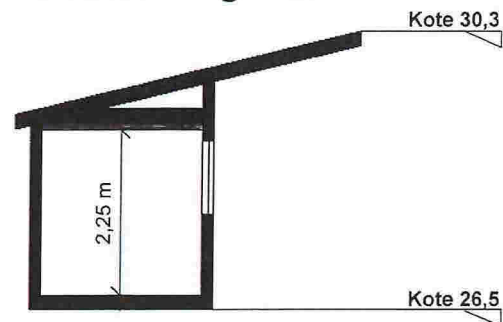


BRA Anneks	41,5m ²
BYA Anneks	55,8m ²


Fasade nord

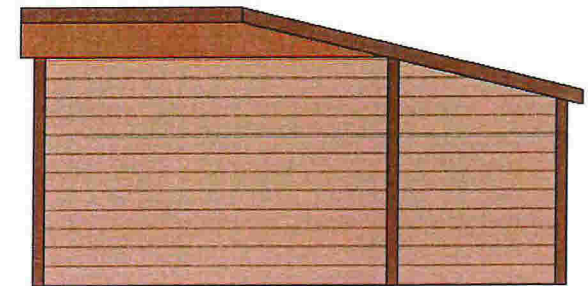


Fasade øst

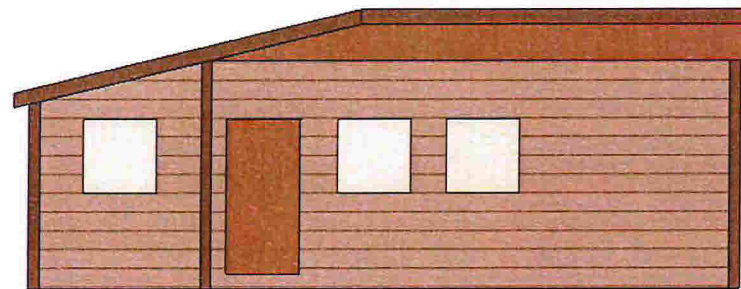


Plantegning

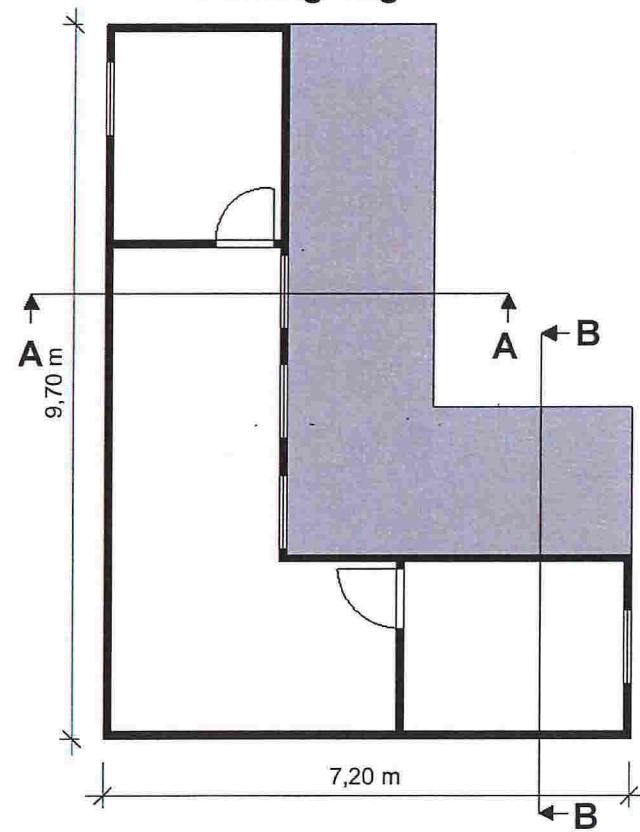

Fasade vest

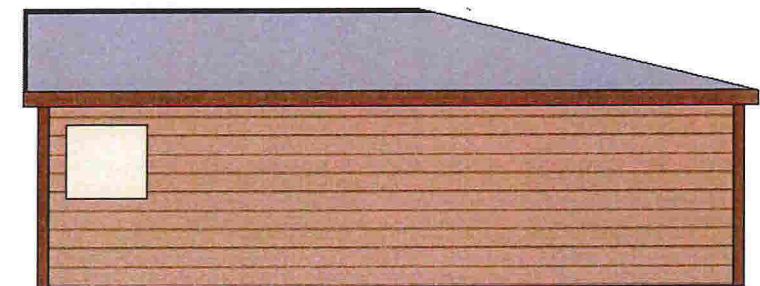

Fasade sør

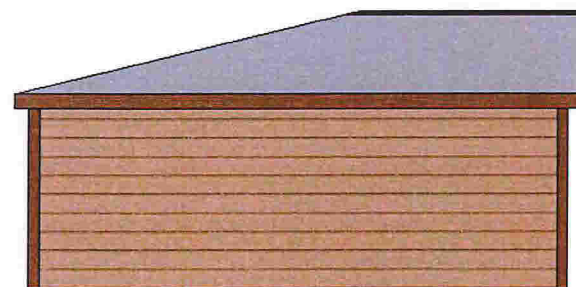

ANNEKS

GNR.36 BNR.96

MÅLESTOKK 1:100

REVISIONS		
	MM/DD/YY	REMARKS
1	11.08.2016	...
2	--/--/--	...
3	--/--/--	...
4	--/--/--	...
5	--/--/--	...

3
E