


C-1

FRADELT TOMT  
FRA 23/99,  
710,6 M2

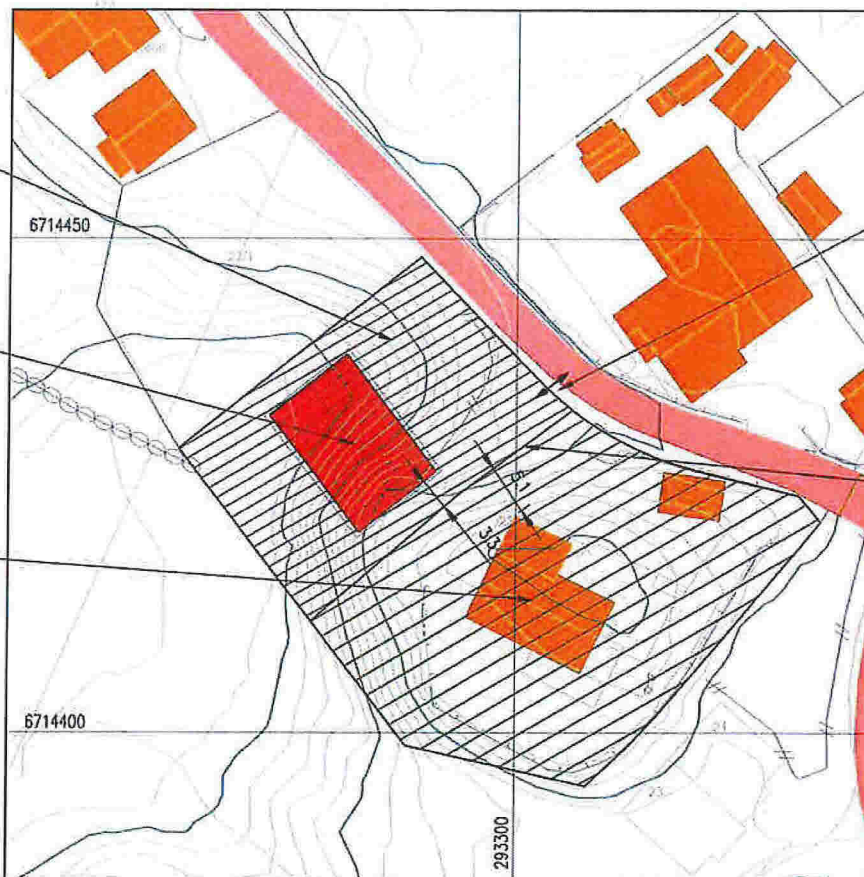

FELLES  
AVKJØRSLE


NY GARASJE

TOMTEGRENSE,  
ETTER FRADELING  
1116,5 M2

EKS.  
ENEBOLIG



SITUASJONSPLAN  
GNR.23, BNR.99, ELVAVEGEN, MELAND KOMMUNE  
FRADELING NY TOMT

A	TOMT STØRRELSE ENDRET	16.01.17/LAH	DATE/SIGN	NOTE! * PART OF DRAWING MAY NOT BE SHOWN IN SCALE * DO NOT TAKE MEASURES ON DRAWING * ONLY RELAY ON GIVE DIMENSIONS	ACCORDING TO INTERNATIONAL LAWS, THIS DRAWING IS THE PROPERTY OF ARKOCONSULT AS. THE DRAWING CAN NOT BE USED, MADE PUBLIC OR HANDED OVER TO A THIRD PART WITHOUT OUR WRITTEN CONSENT. ANY INFRINGEMENT WILL LEAD TO LEGAL PROCEEDINGS.
	REV. DESCRIPTION	JOHN ROALD FLØYSAND GBNR. 23/99, MELAND		REVISION/DATE: A/16.01.17	PROJECT NO.: 2016234
		FRADELING SITUASJONSPLAN		DRAWING NO.:	78316234A03
		 ARKOCONSULT AS, Postboks 103, 5291 Valesf. Tel.: 56390003 - Fax: 56191130 - Mob.: 93241511 Mail: post@arkoconsult.no - Org.nr.: 997089782 MVA		SCALE: 1:500	FORMAT: A3
DRAWN: LAH	DATE: 15.11.16				
		CHECKED:	DATE:		