


F-2


16-February-2017

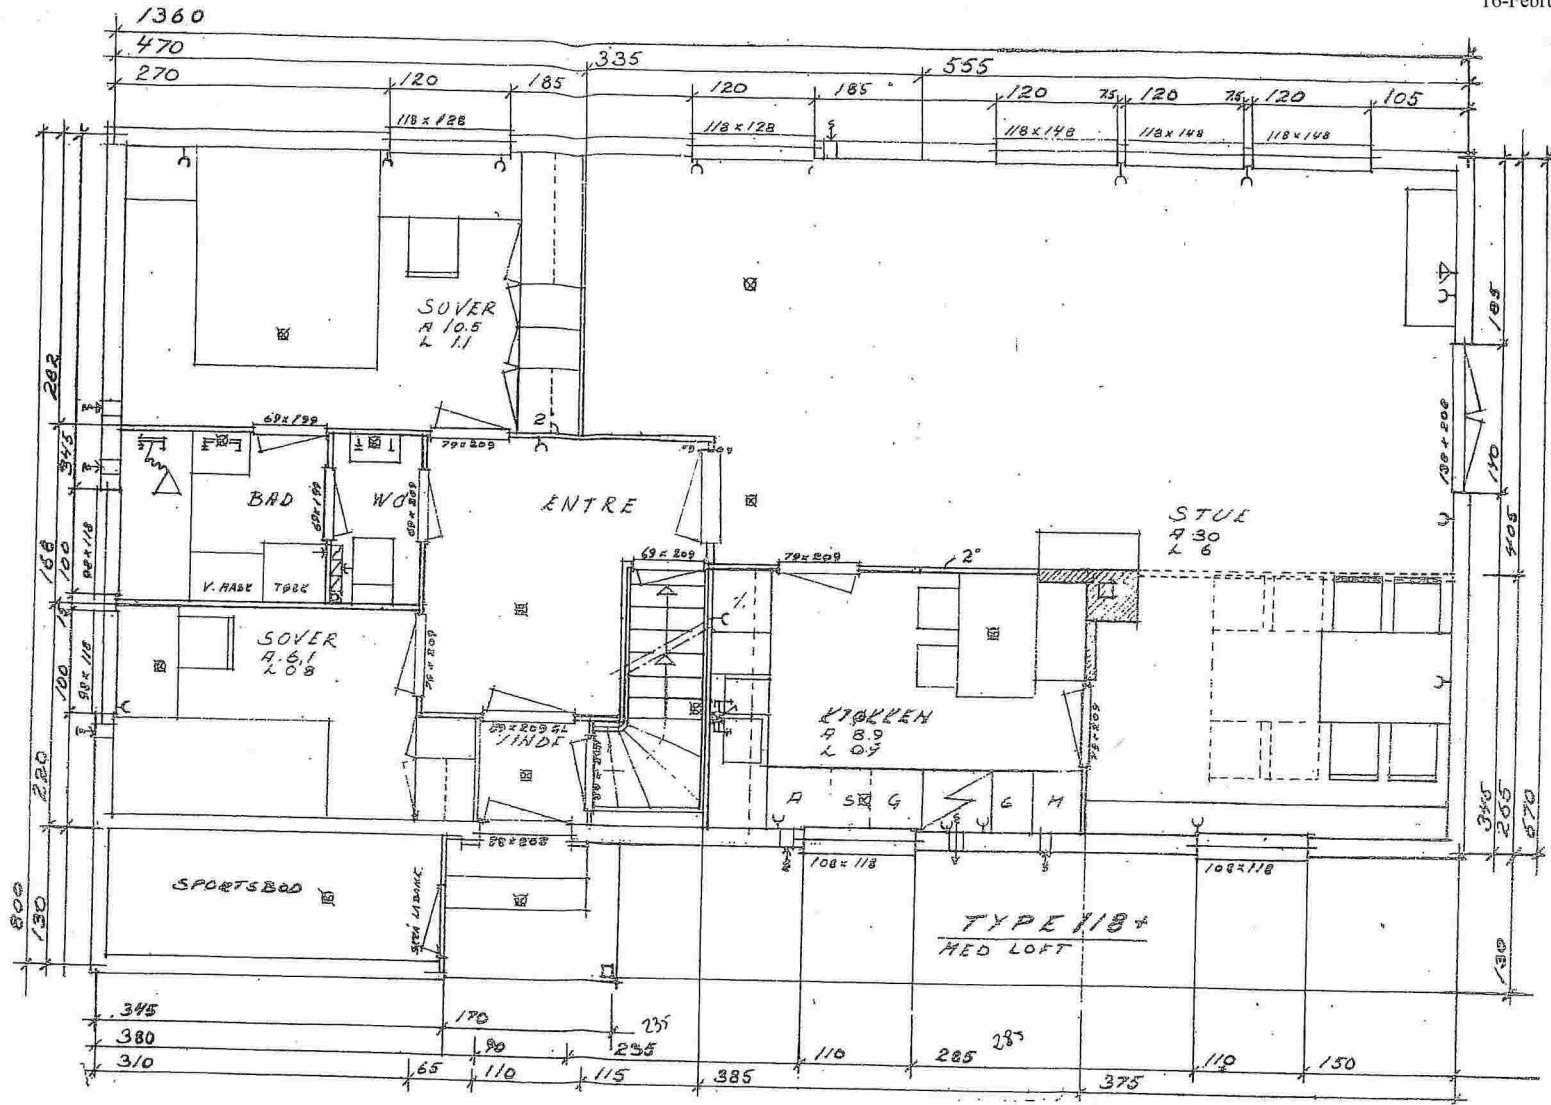

Gnr. 51, Bnr. 91
NÅVÆRENDE

BRÅ 86.5

345
170
515

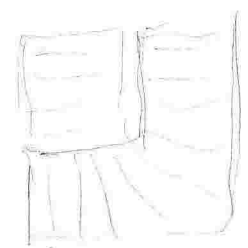


F-3

NB: IKKE KORREKT ROMINDELING

57/61
NAVERENDE

ETASJEPLAN 1

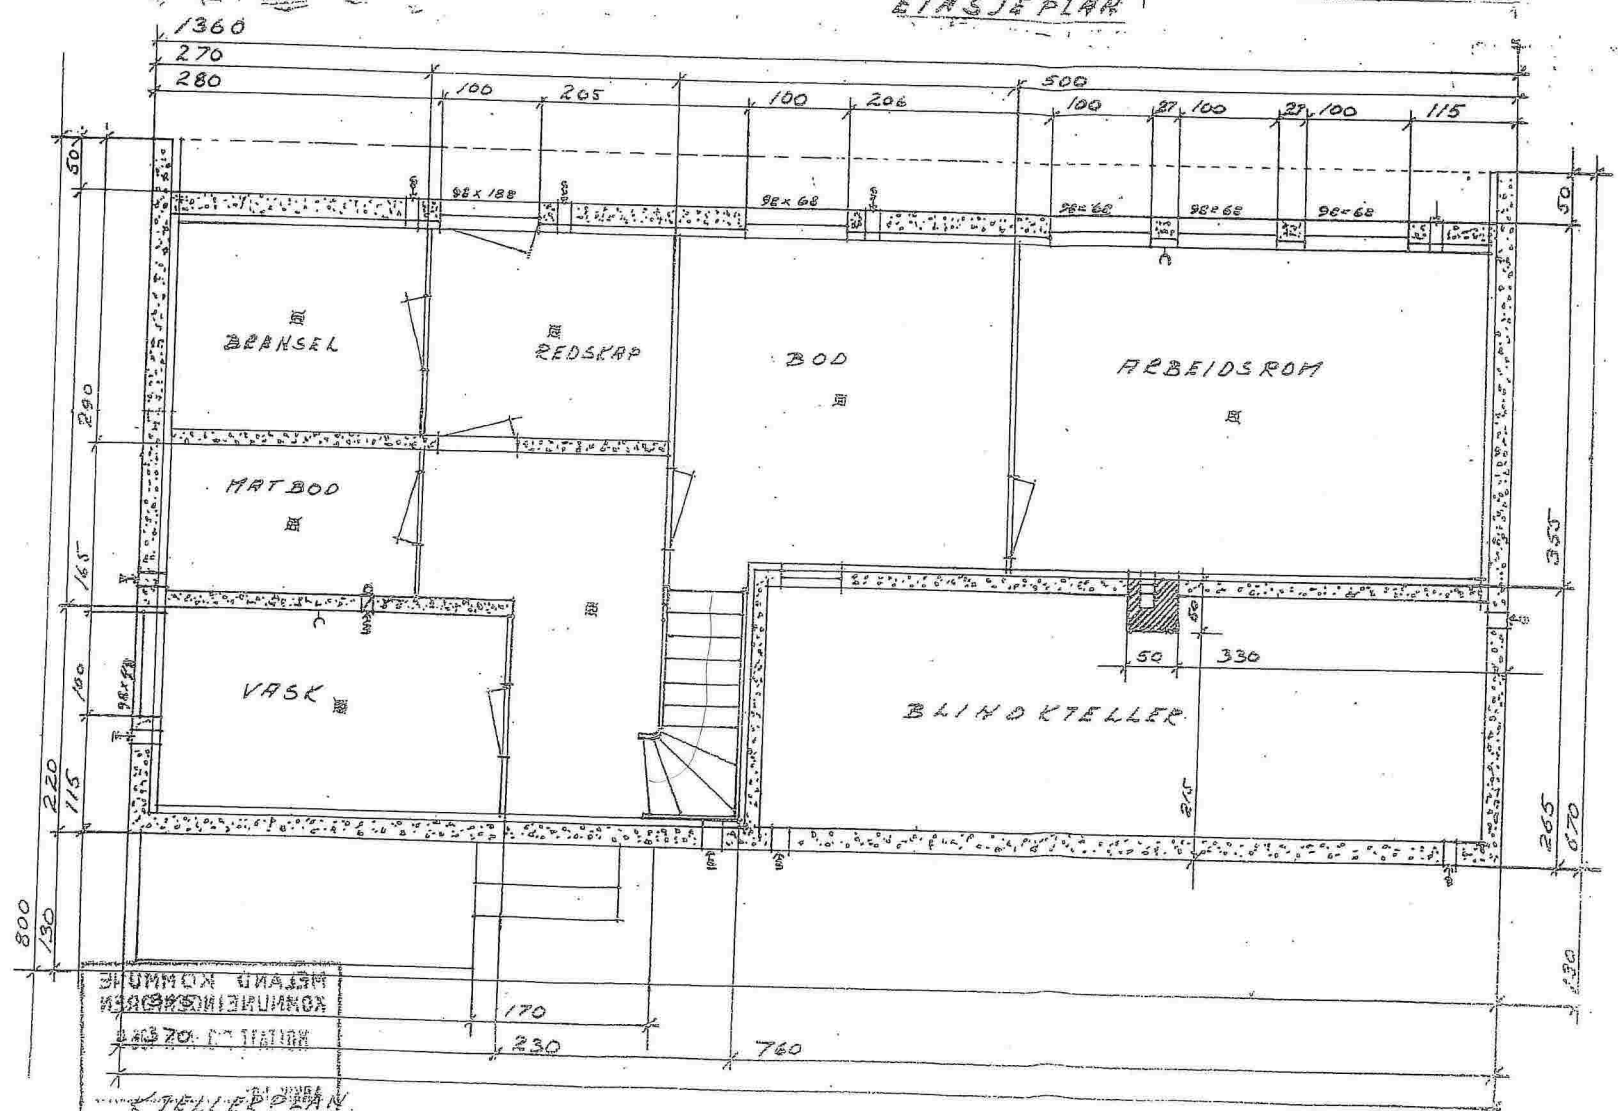


$5.56 \times 12.83 = 71.17$

MÅL 1:50



MED LOFT
BEGREN 20-12-66

E-1

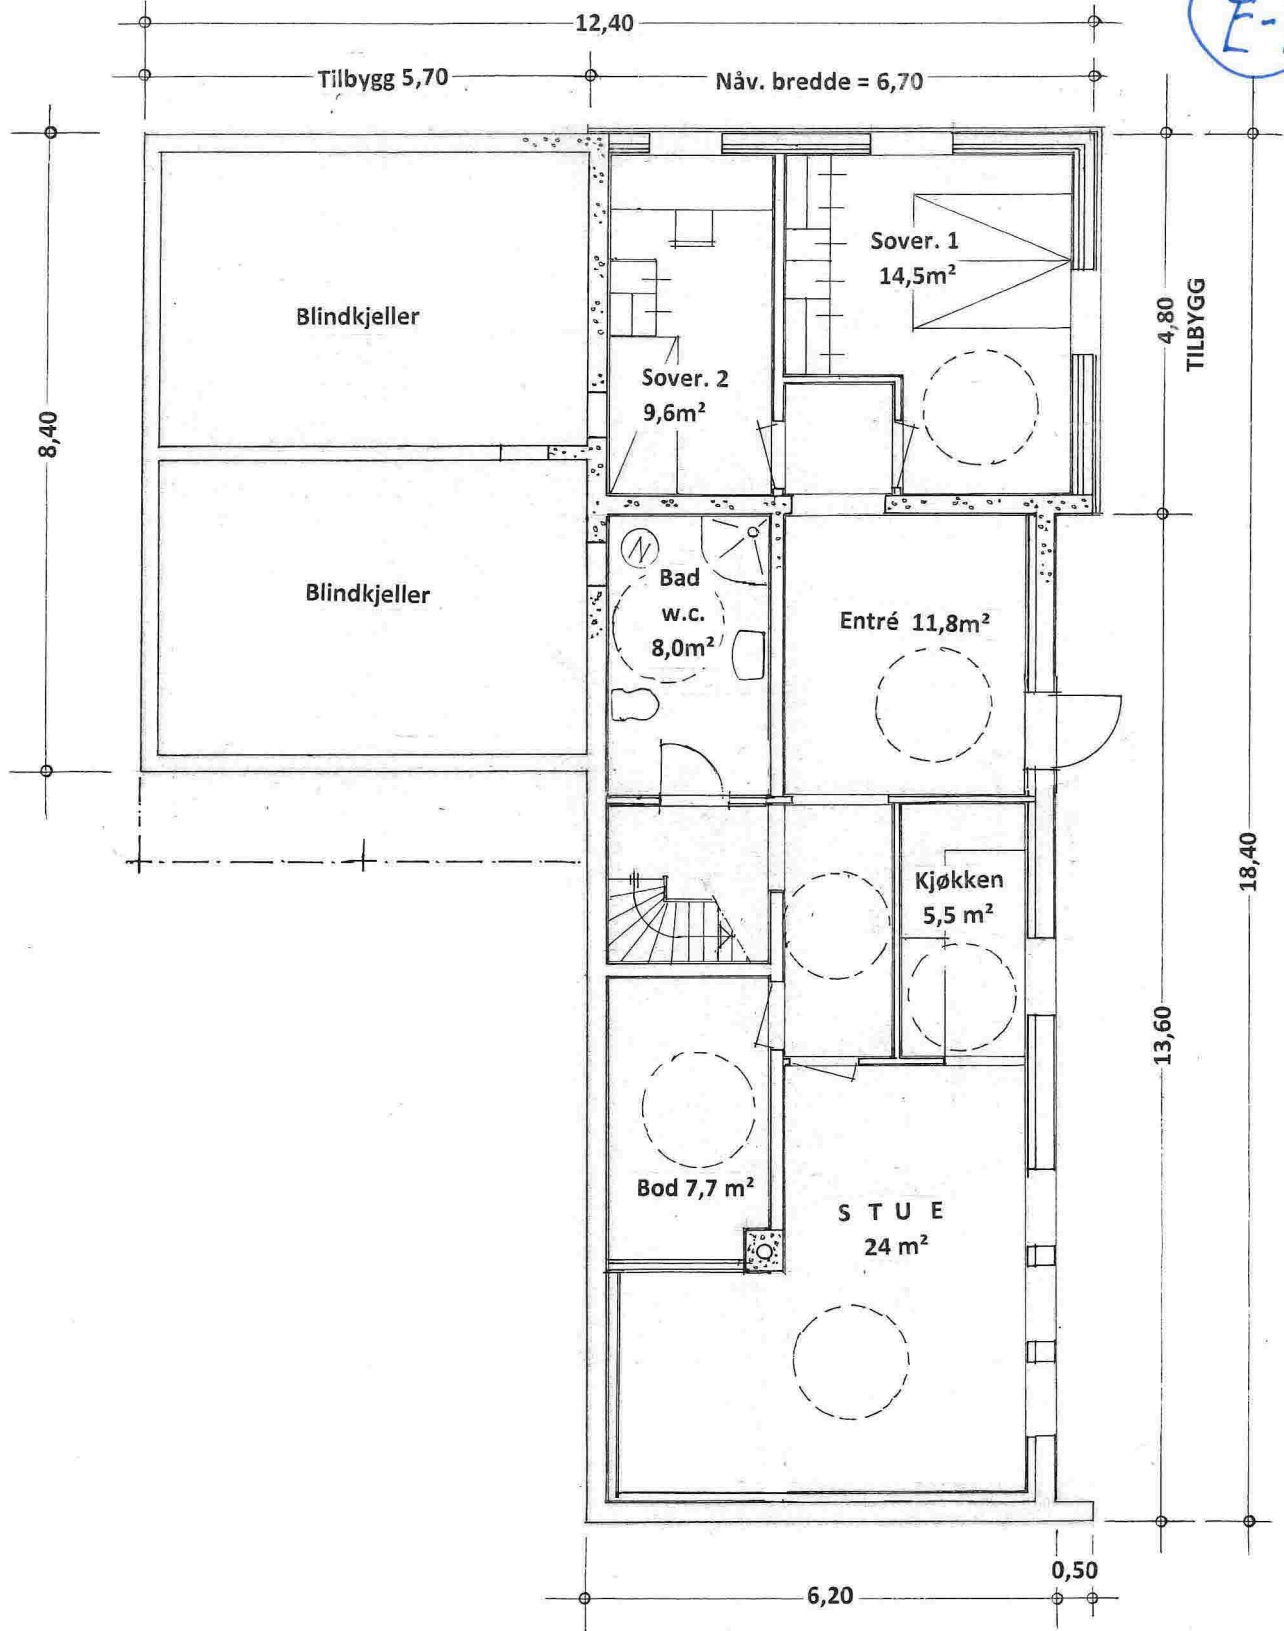

Prosj. tilbygg på gnr. 51 , bnr. 91 i Meland kommune
 PLAN av ~~Loft~~ i Mål = 1 : 100

U.eta.




Byggteam Vest AS

Frekhaug , 01. 02. 2017



01

E-2

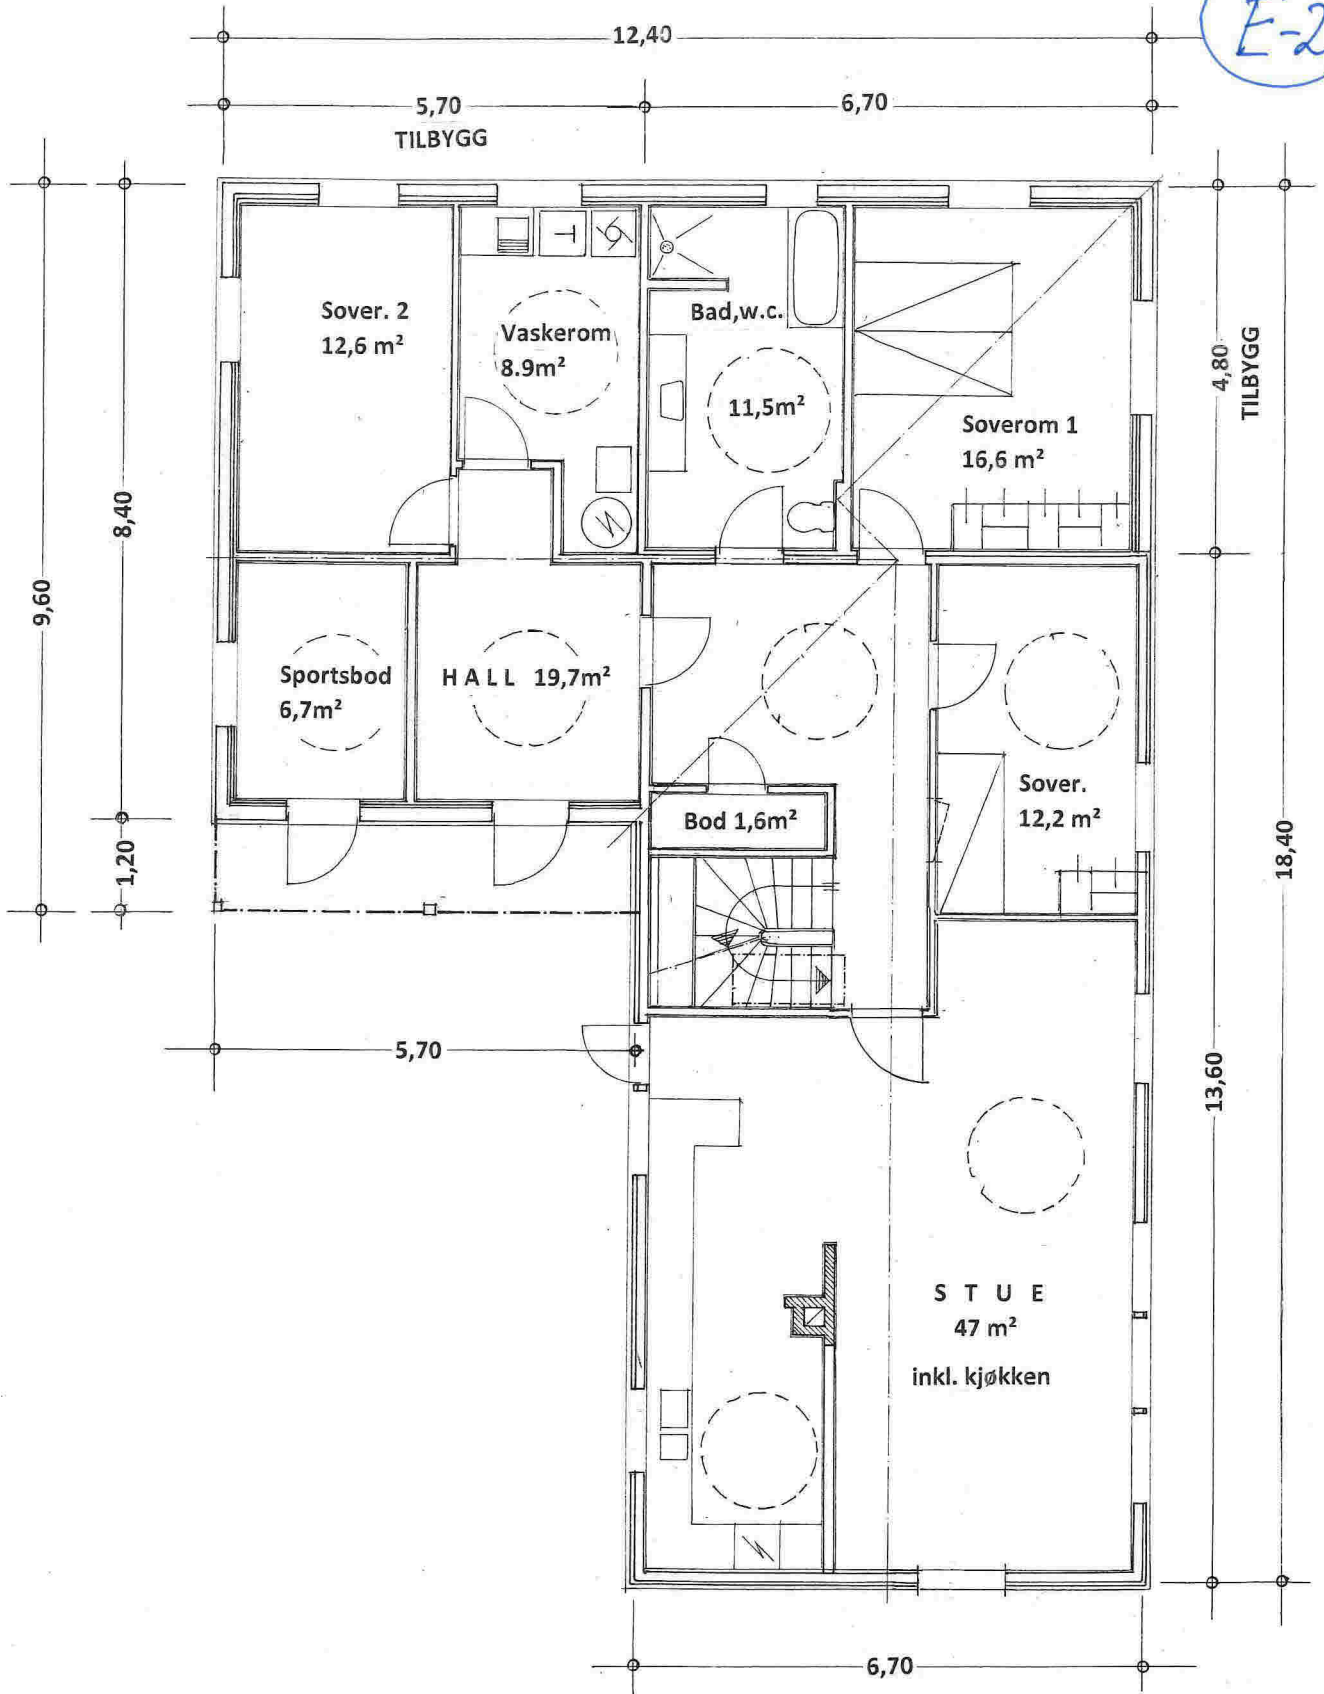


Prosj. tilbygg på gnr. 51, bnr. 91 i Meland kommune
 PLAN av ~~101~~ i Mål = 1 : 100


1.eta.



Byggteam Vest AS

Frekhaug, 01. 02. 2017

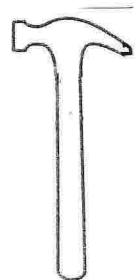

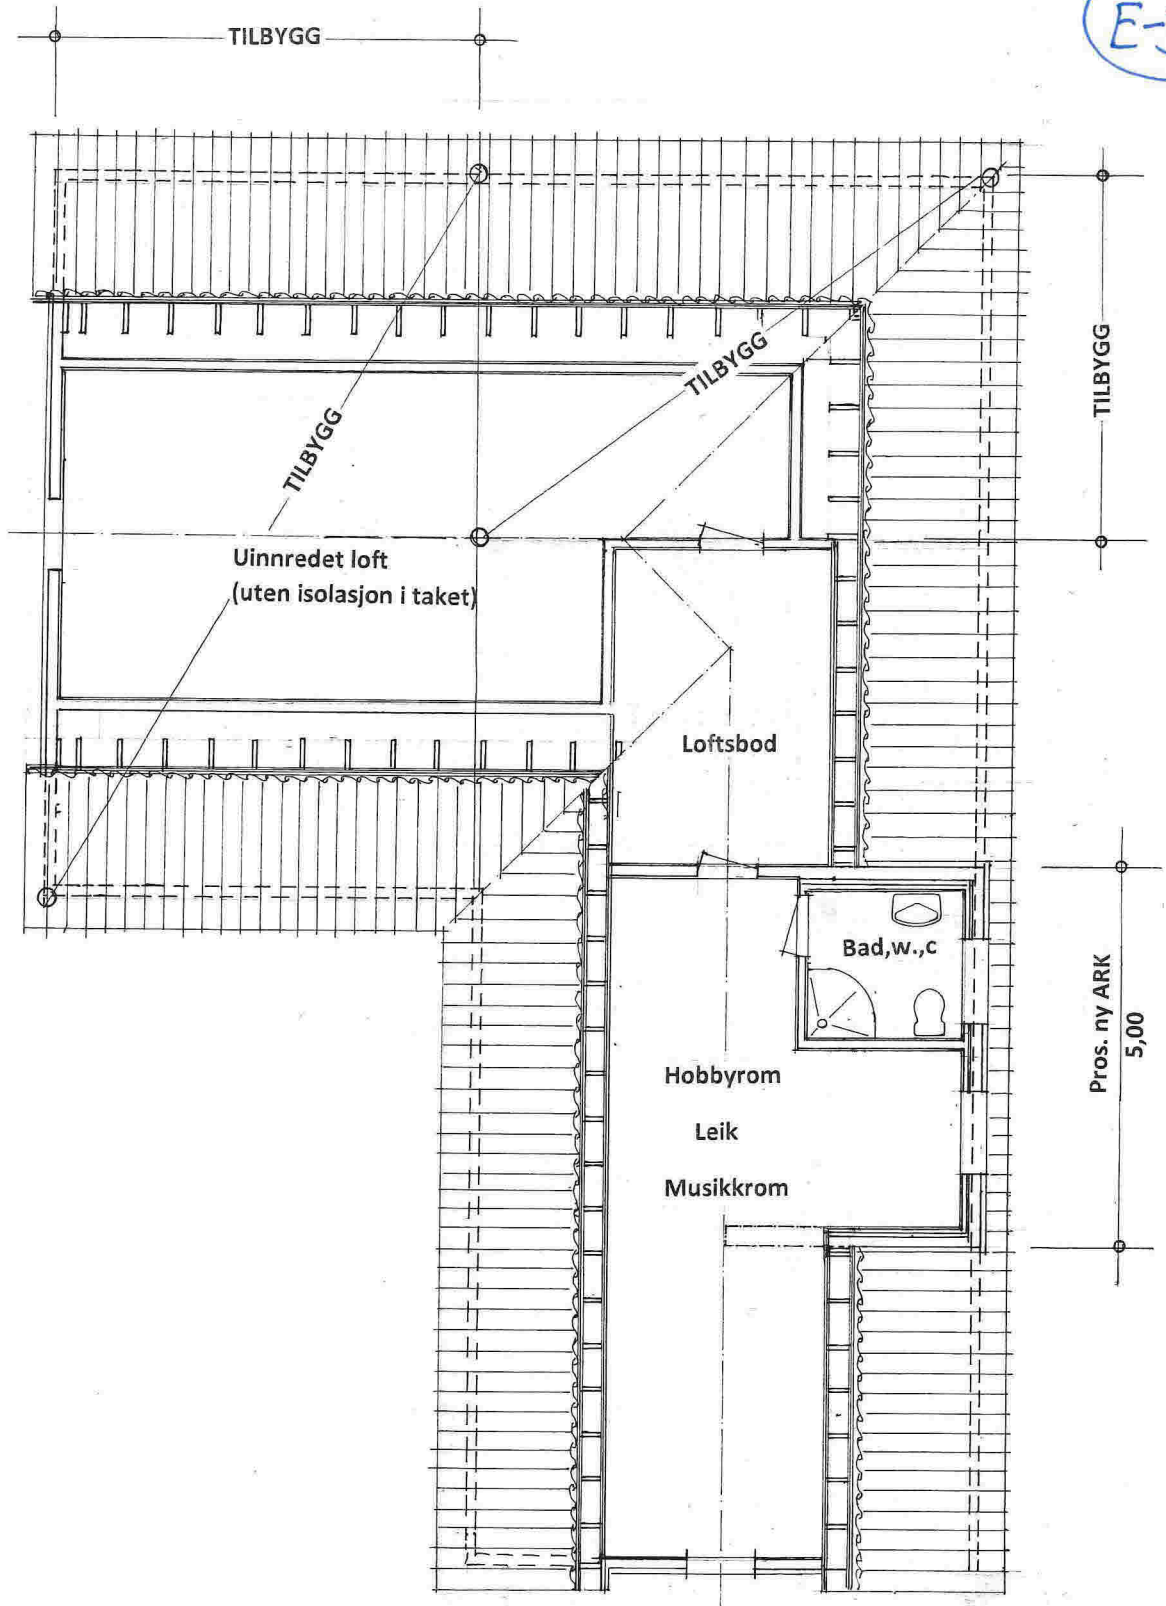

Pros. ny ARK
5,00

Prosj. tilbygg på gnr. 51 , bnr. 91 i Meland kommune
PLAN av loft i Mål = 1 : 100



Byggteam Vest AS

Frekhaug , 01. 02. 2017

