


REV. 14-05-14 Fasadeendring

10-10-11	CSO	1:100
-FASADEENDRING		
-TERRASSE		

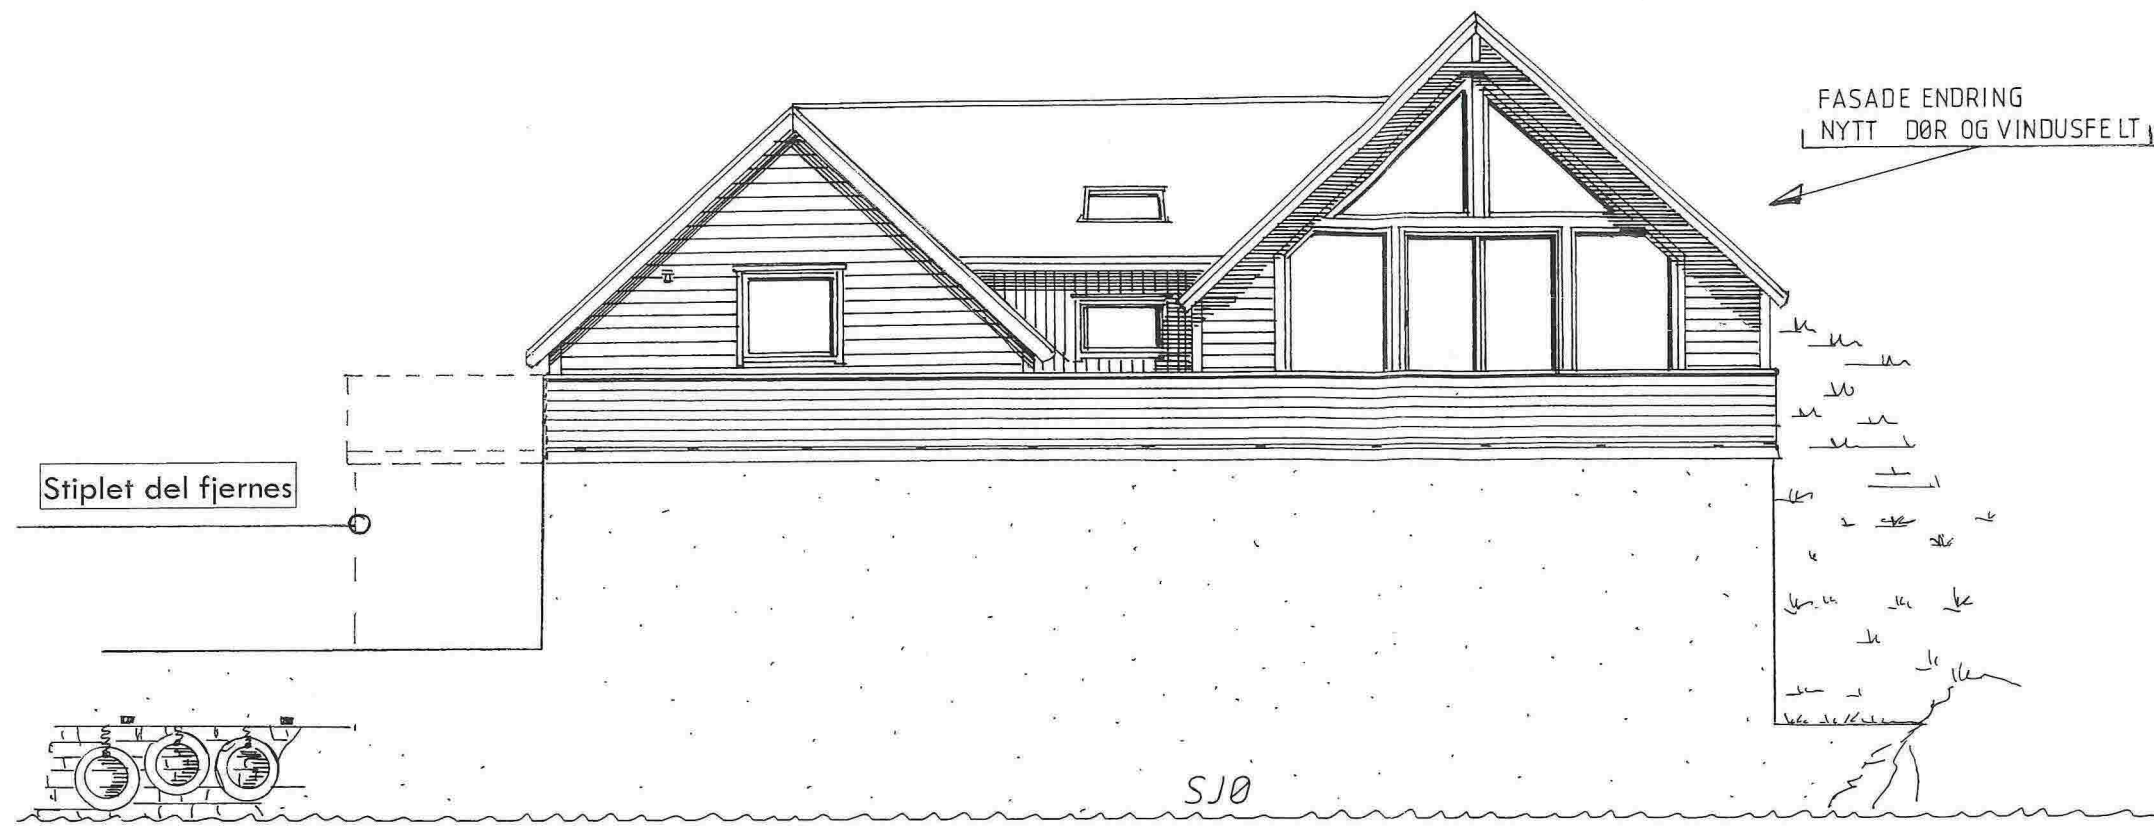

Stiplet del fjernes

FASADE ENDRING
NYTT DØR OG VINDUSFELT

ca. 2420
FASADEENDRING
VEST

FORLENGET TAK
1200


TERRASSE ERSTATTER PULTAK

LAGER

SYD

REV. 14.05.14 Fasadeendring

10-10-11	Ce		1 100
- FASADEENDRING - TERRASSE			

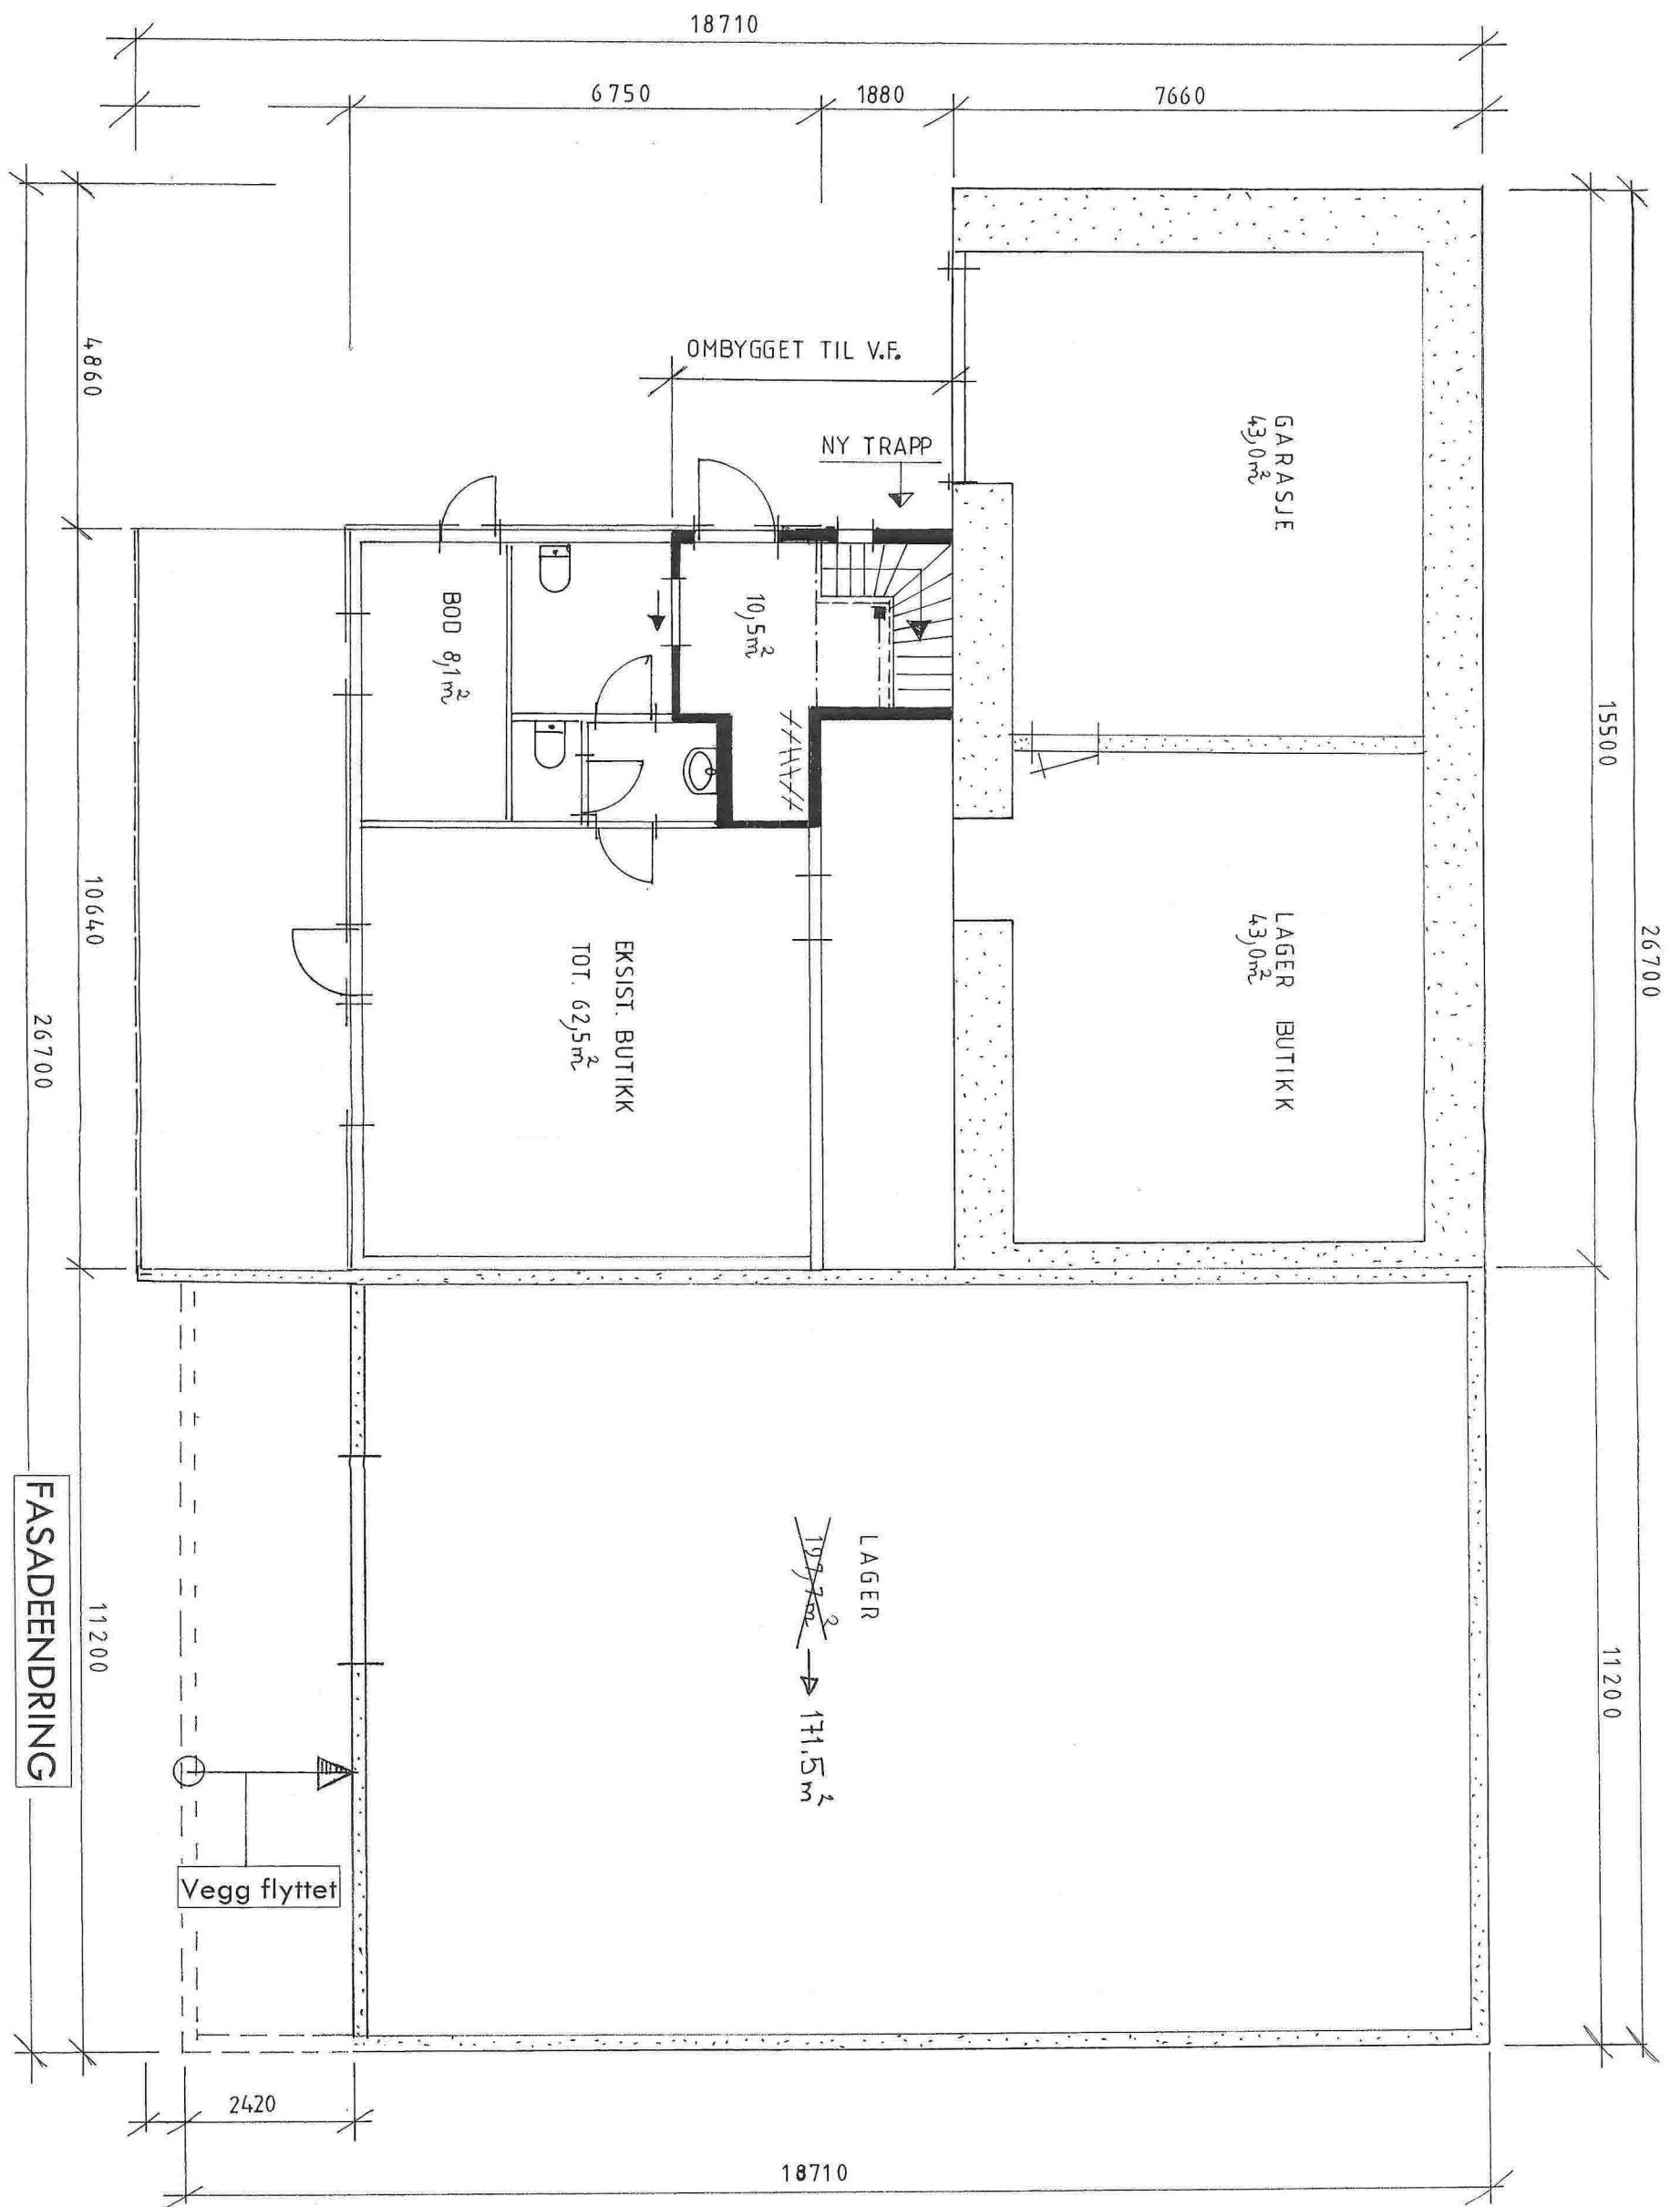


PLAN 1.

REV. 14.05.14
 FASADEENDRING
 Rev. 14.10.11

10.10.11	1:20	1:100
----------	------	-------

-OMBYGGET V.F.
 -TRAPP

FASADEENDRING.

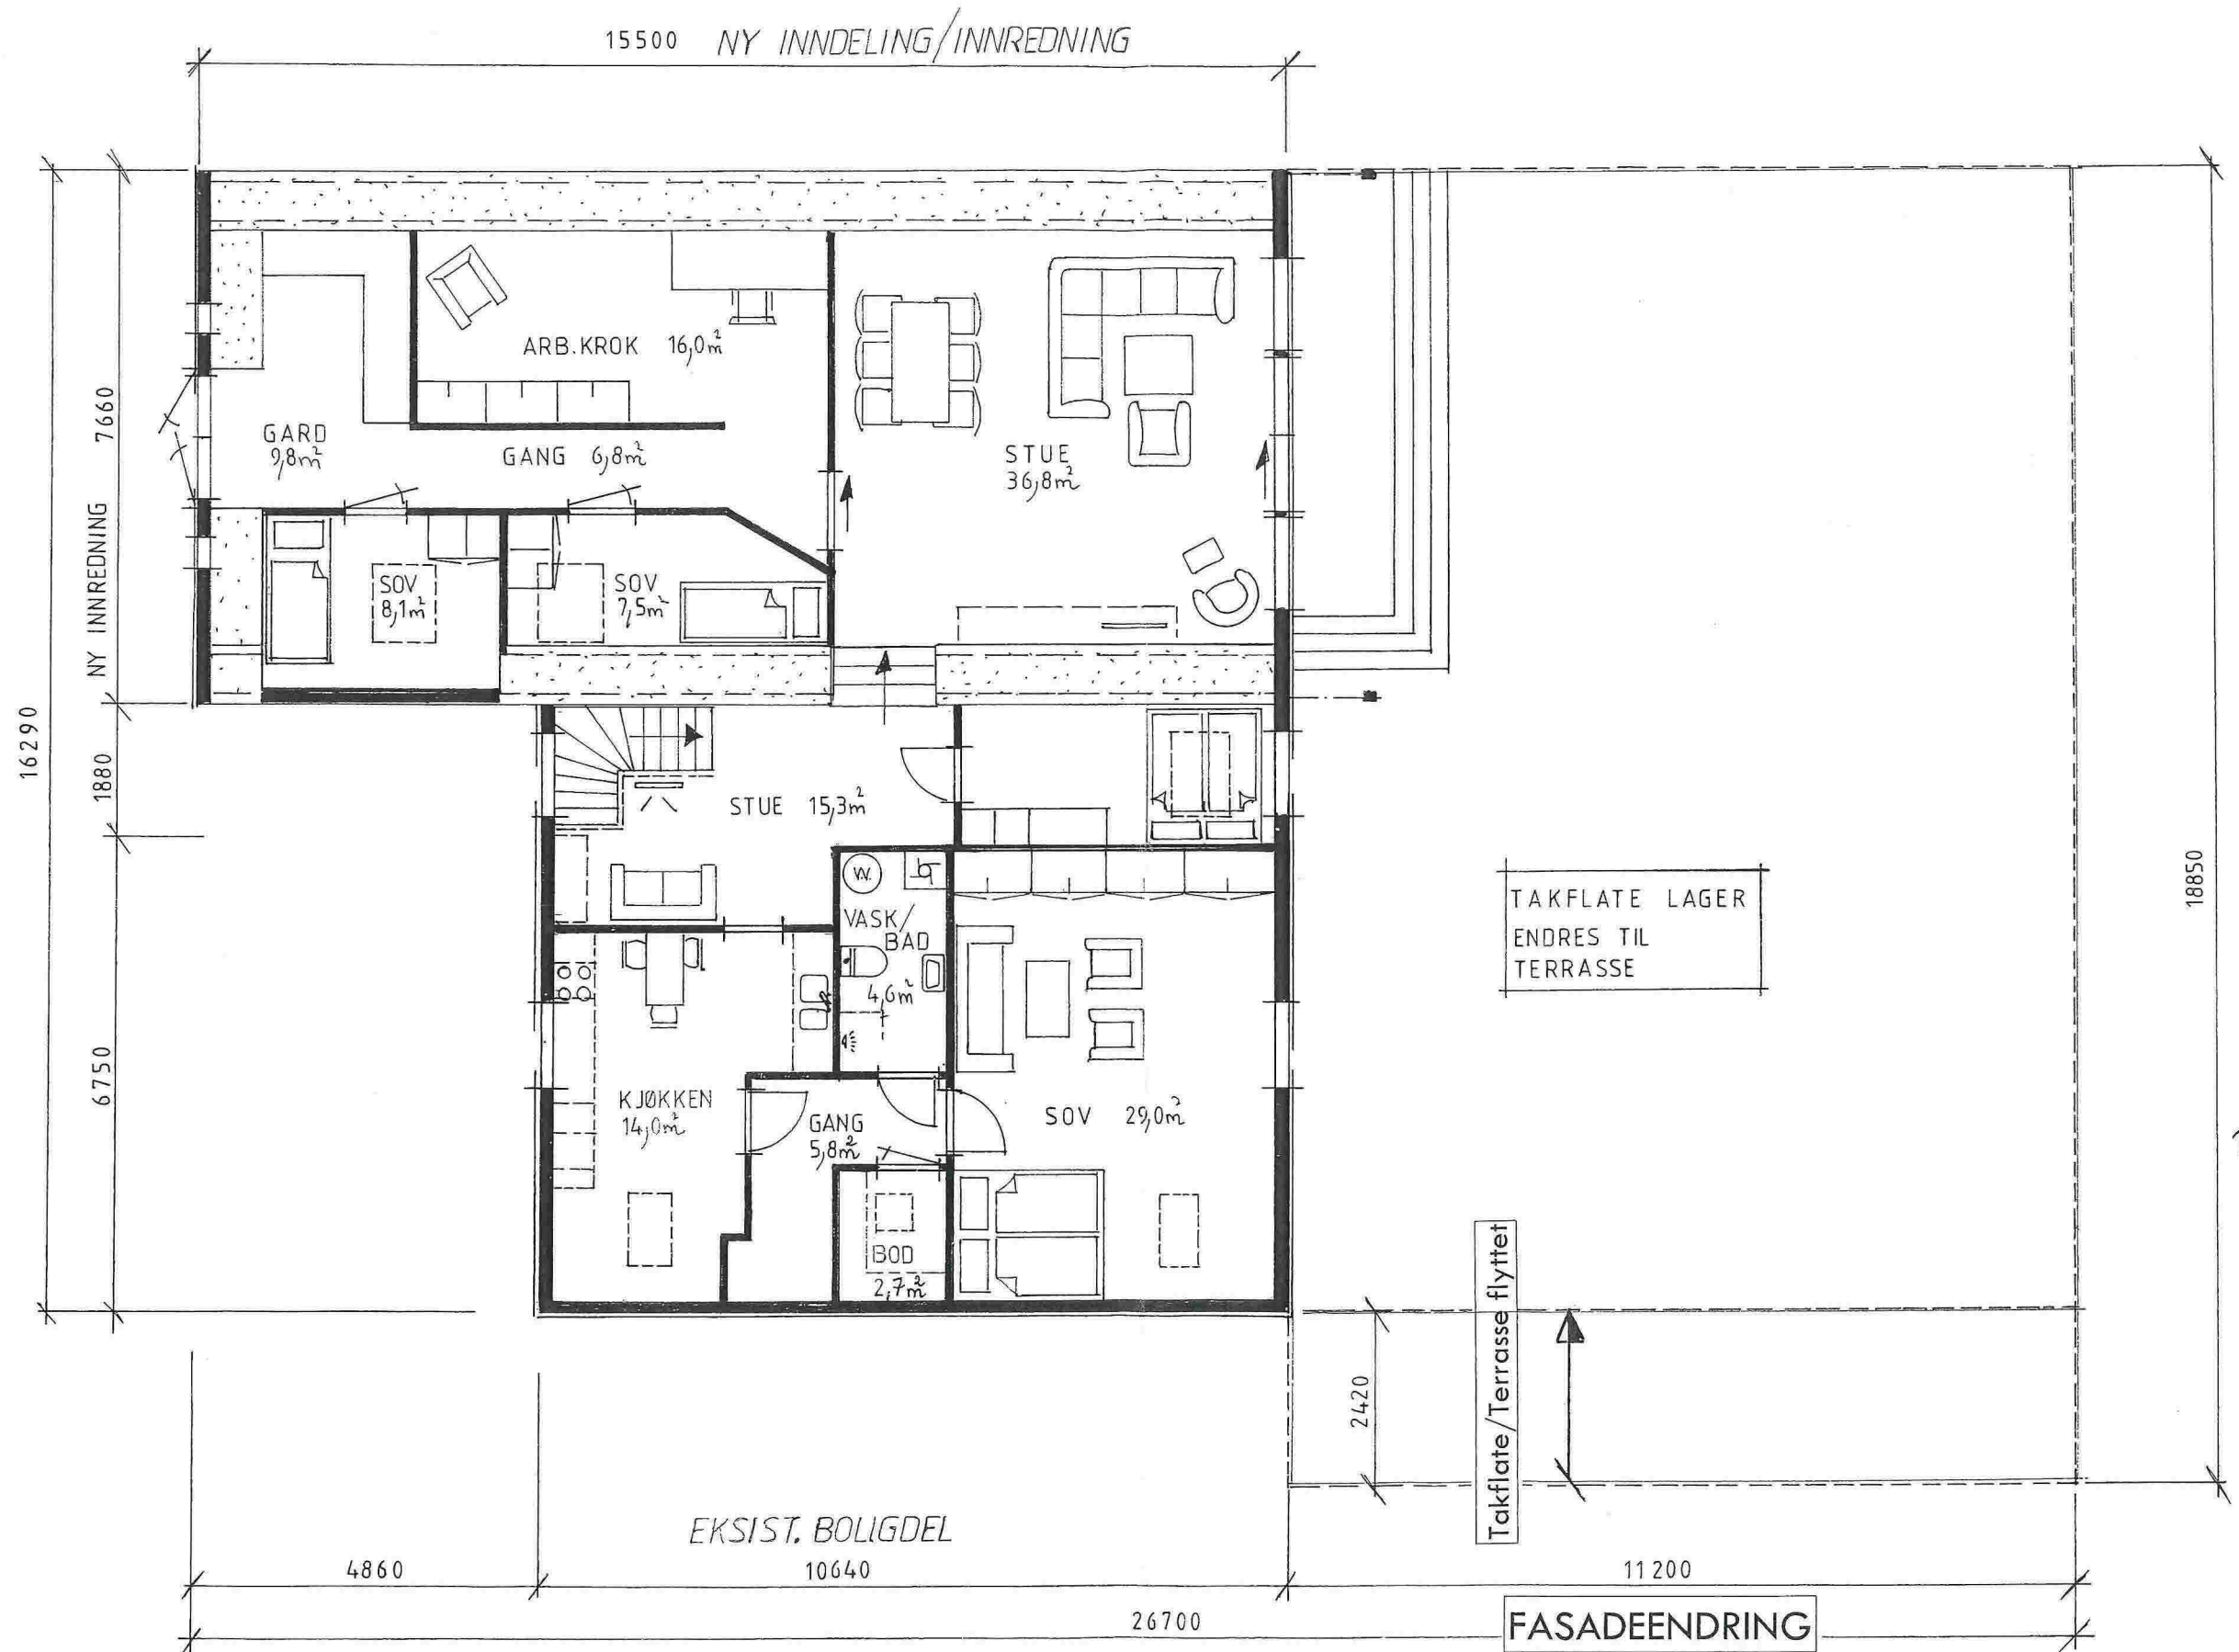

PLAN 2.

Rev. 14.05.14
Fasadeendring

Rev. 14.10.11

10-10-11	AS	1:100
----------	----	-------

INNREDNING LOFT
TERRASSE

FASADEENDRING