






1/2. 2017 24/2-17

2/2. 17 076

 STRÖM
 AVLOP - KLOAKK
 DRENERING
 MUR LANGS CANCUE 50M x H=1.5

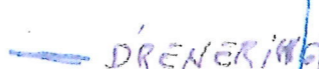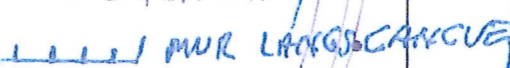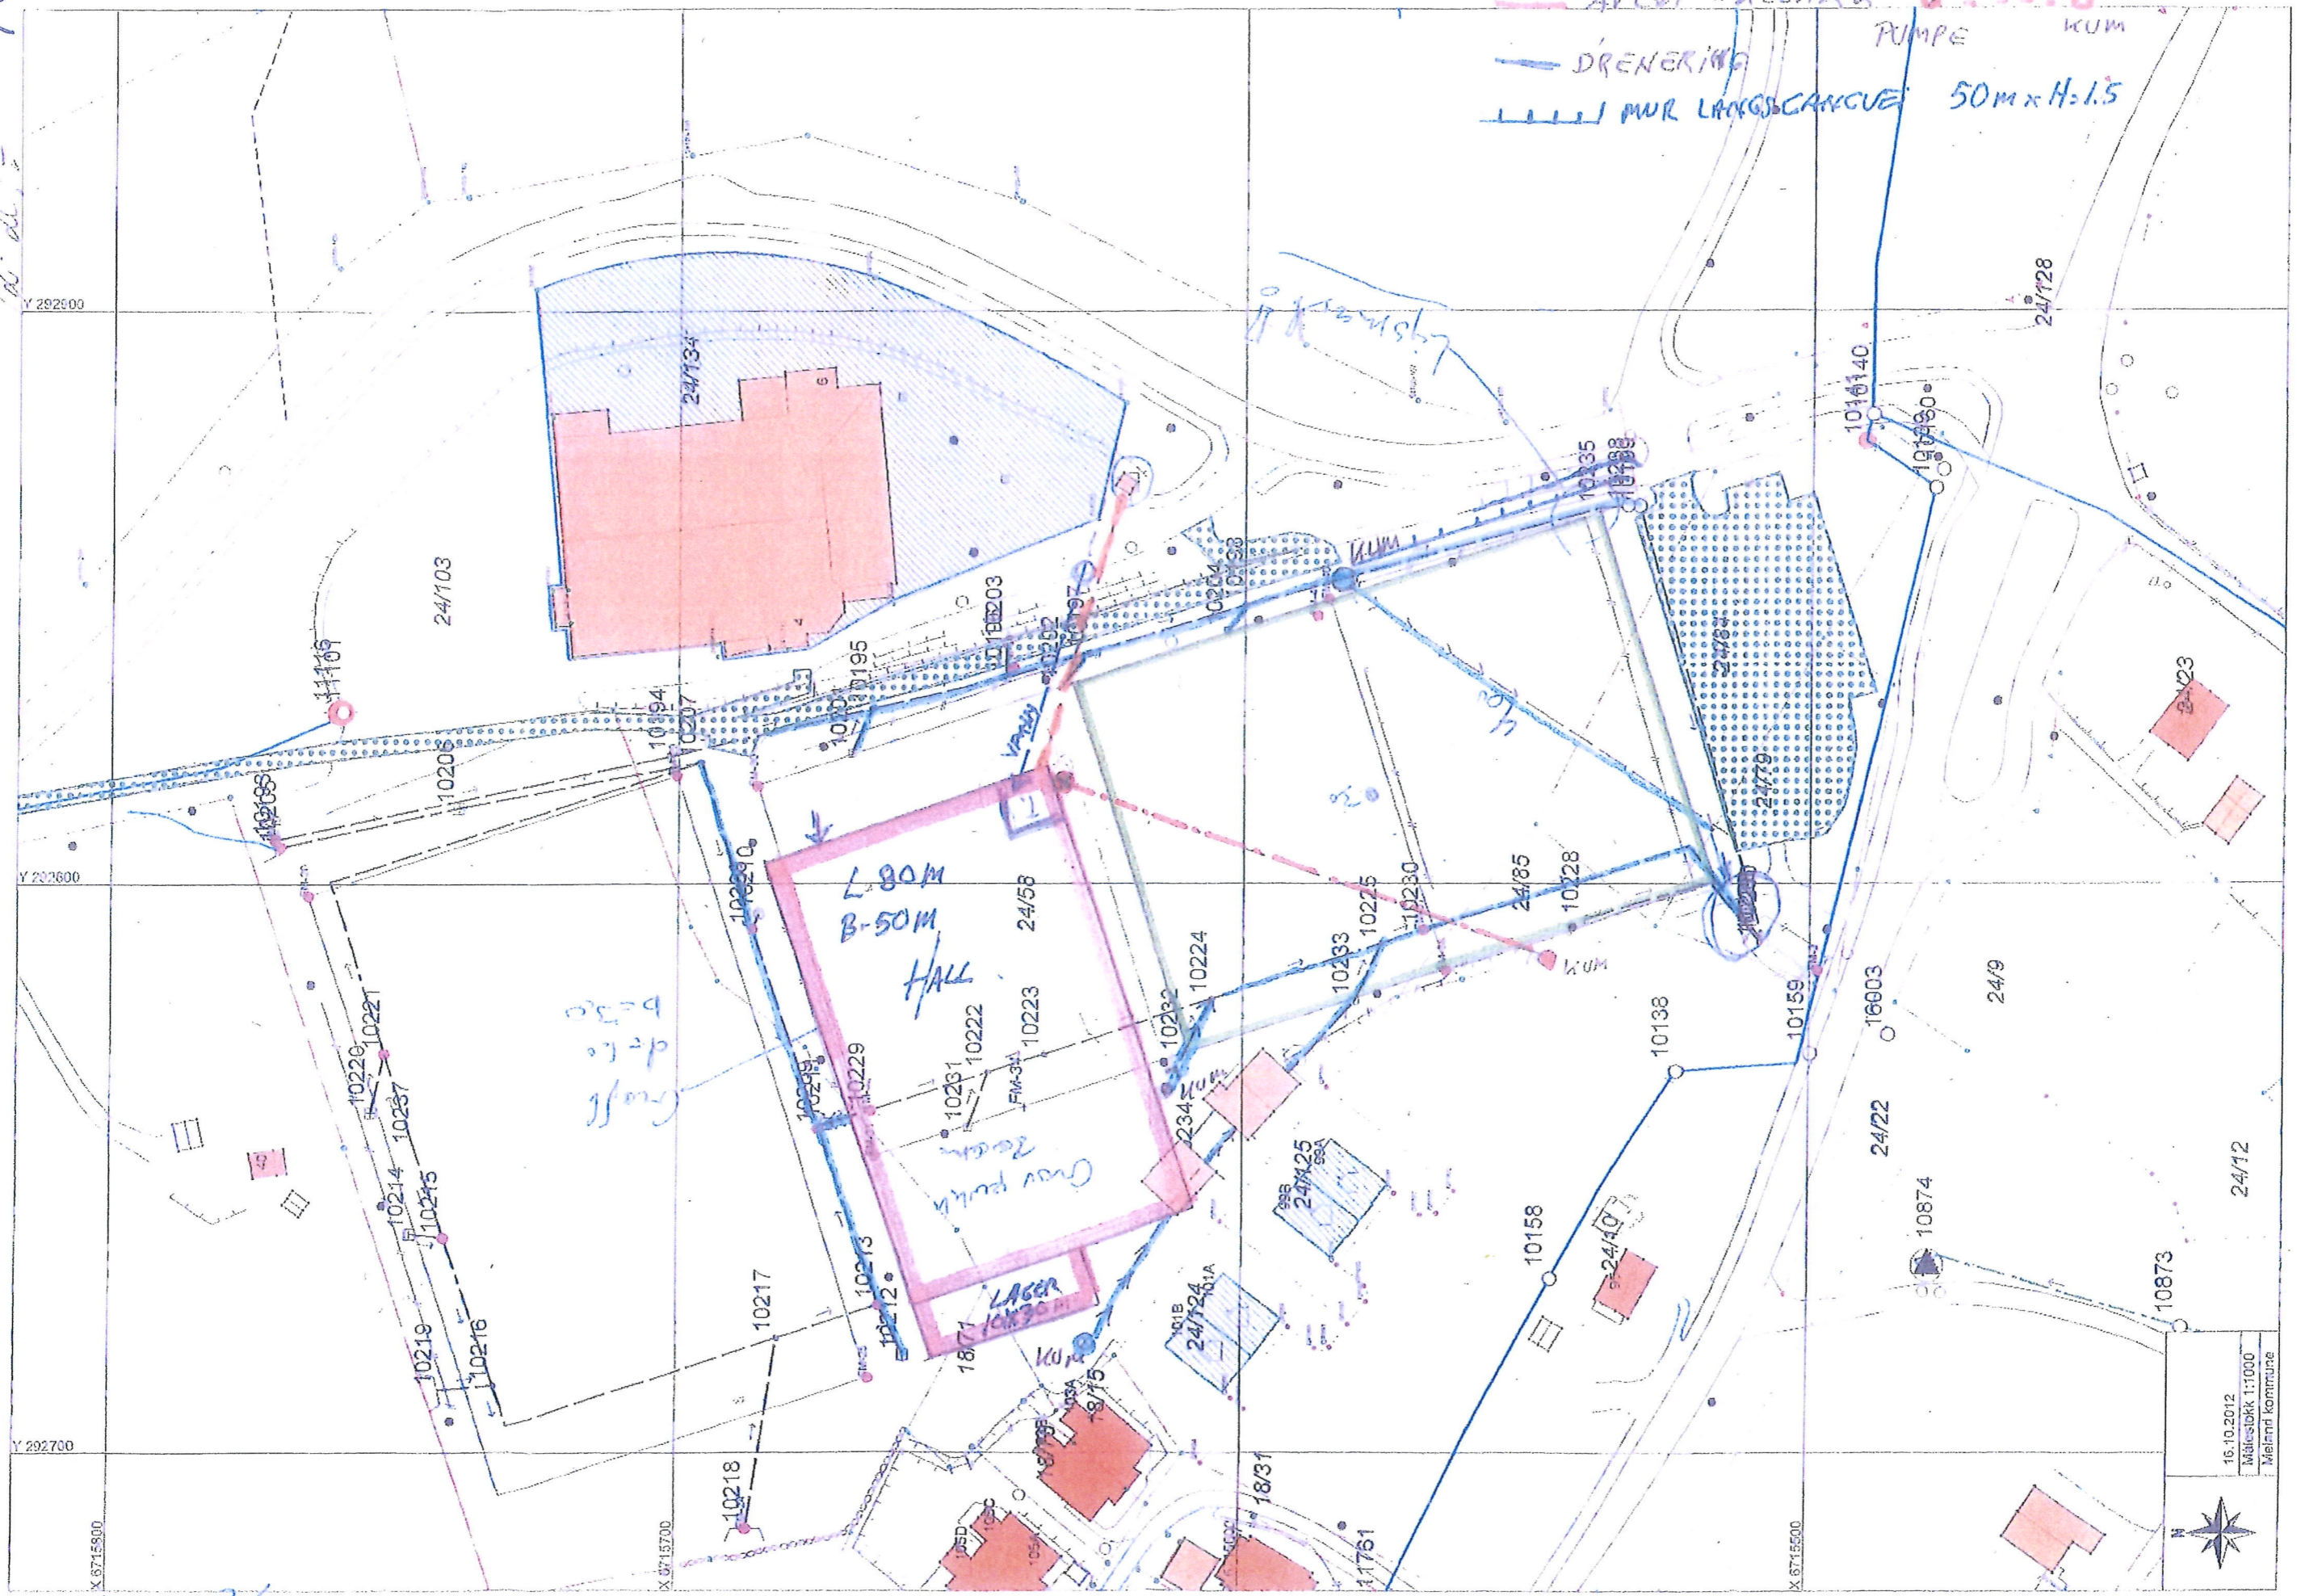

Cross section
d=300
b=500

2/2. 17 076

16.10.2012
 Målestokk 1:1000
 Meland kommune

