




FASADE NORD

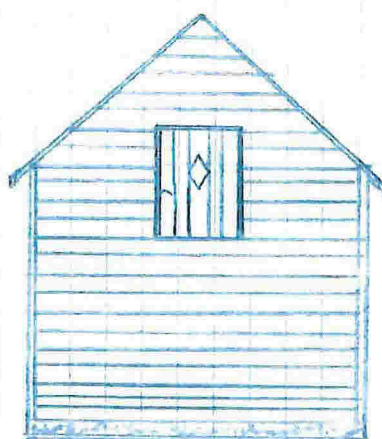

FASADE SÖR

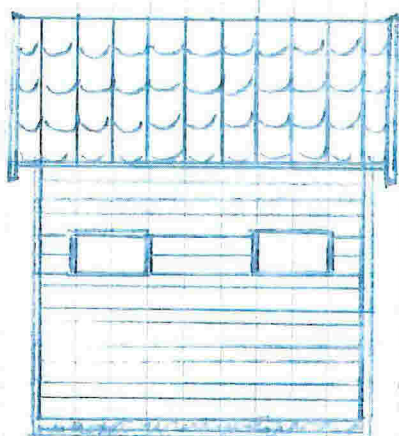

FASADE ÖST

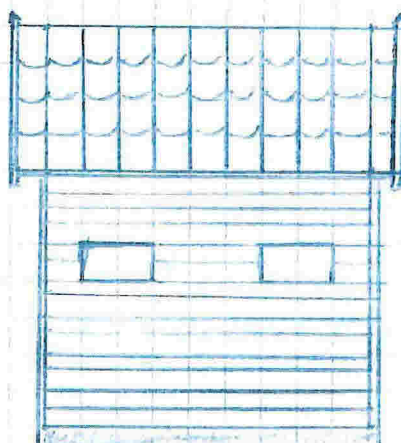

FASADE VEST

TILTAK:

20,25 m<sup>2</sup> BOD /  
LAGER

EIENDOM:

GNR 36  
BNR 34

ÅDLANDSVÄGEN 7

TILTAKSHAVER:

CARL R LARSSON


ANSVARLIG SÖKER:

CARL R LARSSON


PLAN, SNITT OG

FASADER:

M = 1 : 100

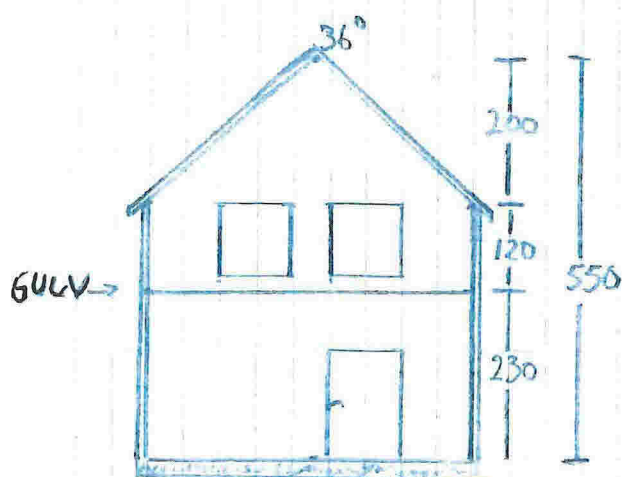

SNITT A

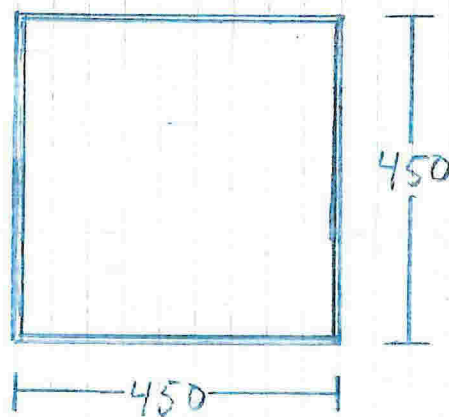

PLAN

# SITUASJONSKART

Gnr/Bnr: 36/ 34, 92, 126  
 Adresse: Ådlandsvågen 7  
 Eigar/søkar: Carl Robert Larsson

Kvalitet : Fkb-B

Gjeldande plan : Kommuneplan  
 Planformål : Hytter

Vår referanse: Amg






Sign. ....




MELAND  
 KOMMUNE



Målestokk: 1:1000  
 Dato: 07.02.2014

-  Gjerde
-  Usikker eigedomsgrense
-  Målt eigedomsgrense
-  Bolighus
-  Andre bygg

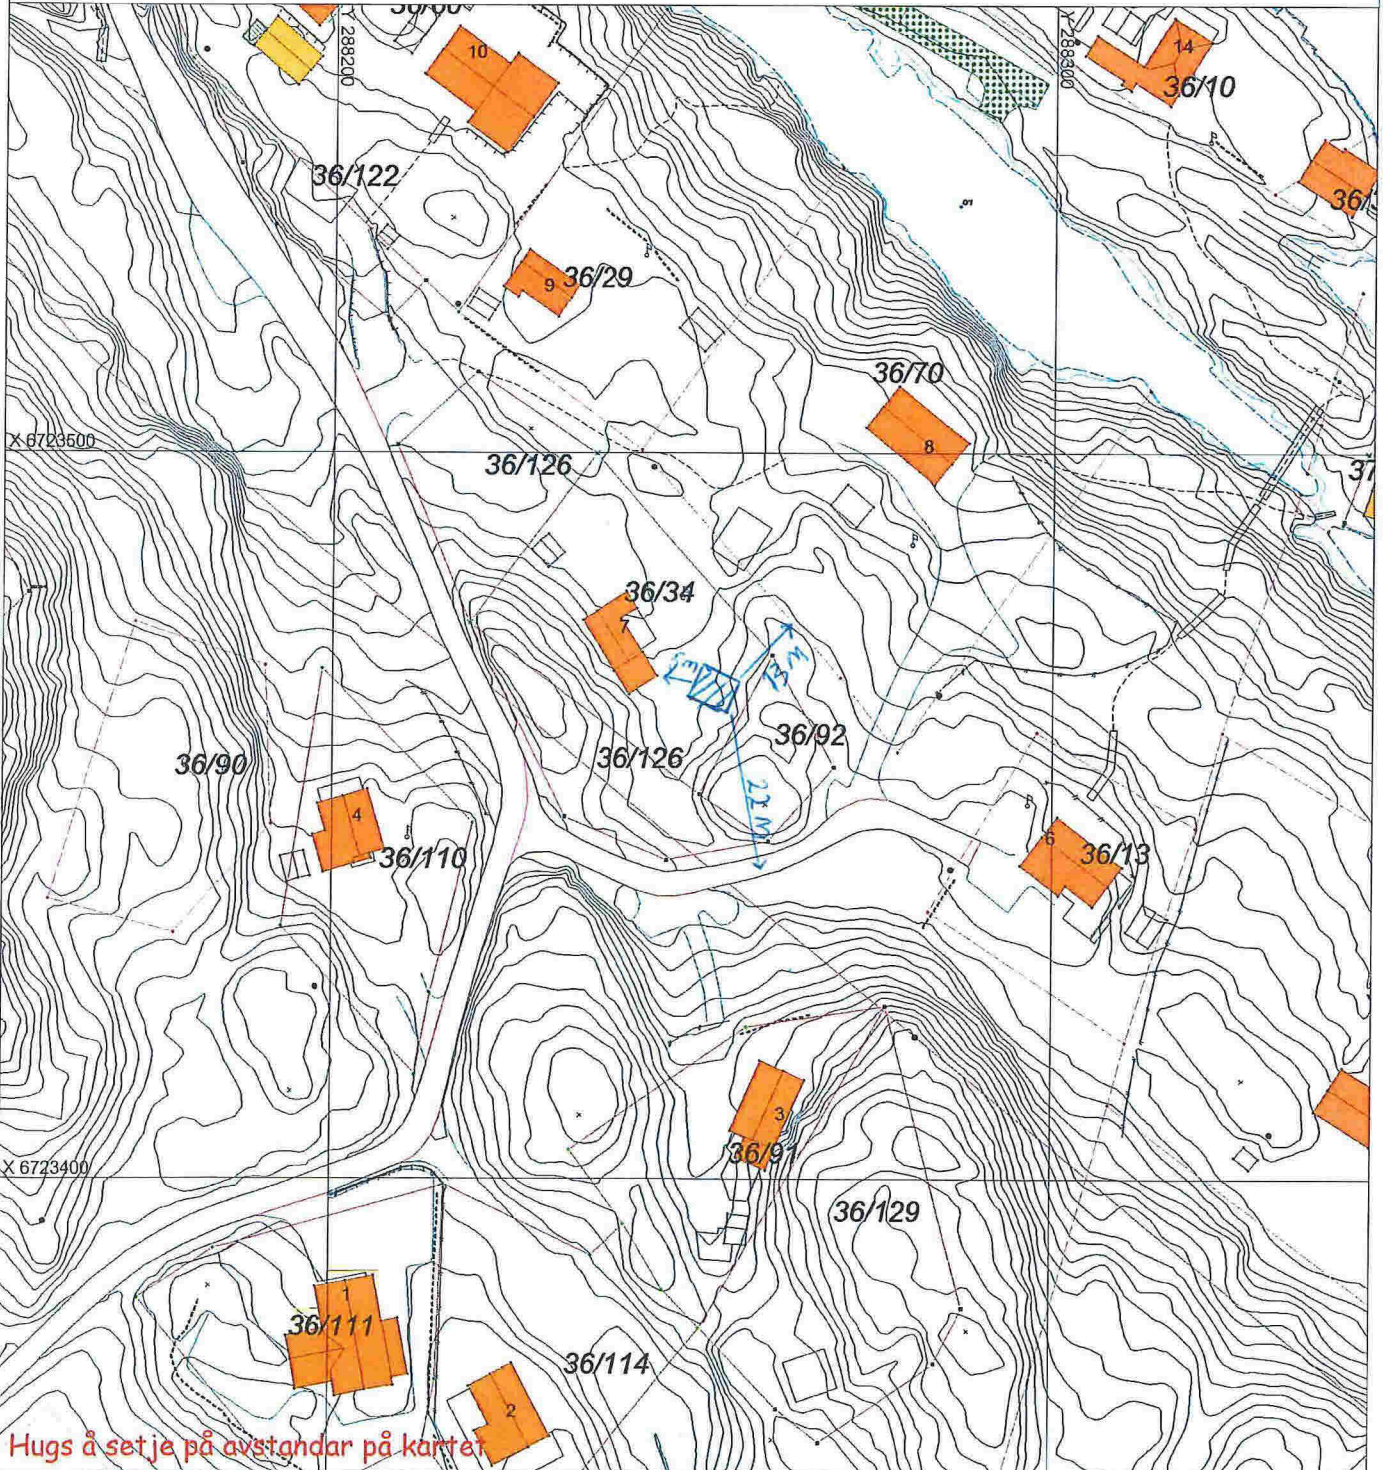

Hugs å set je på avstandar på kartet

## SITUASJONSPLAN

 Tiltak

Underskrift Situasjonsplan \_\_\_\_\_ Dato \_\_\_\_\_