


Q I

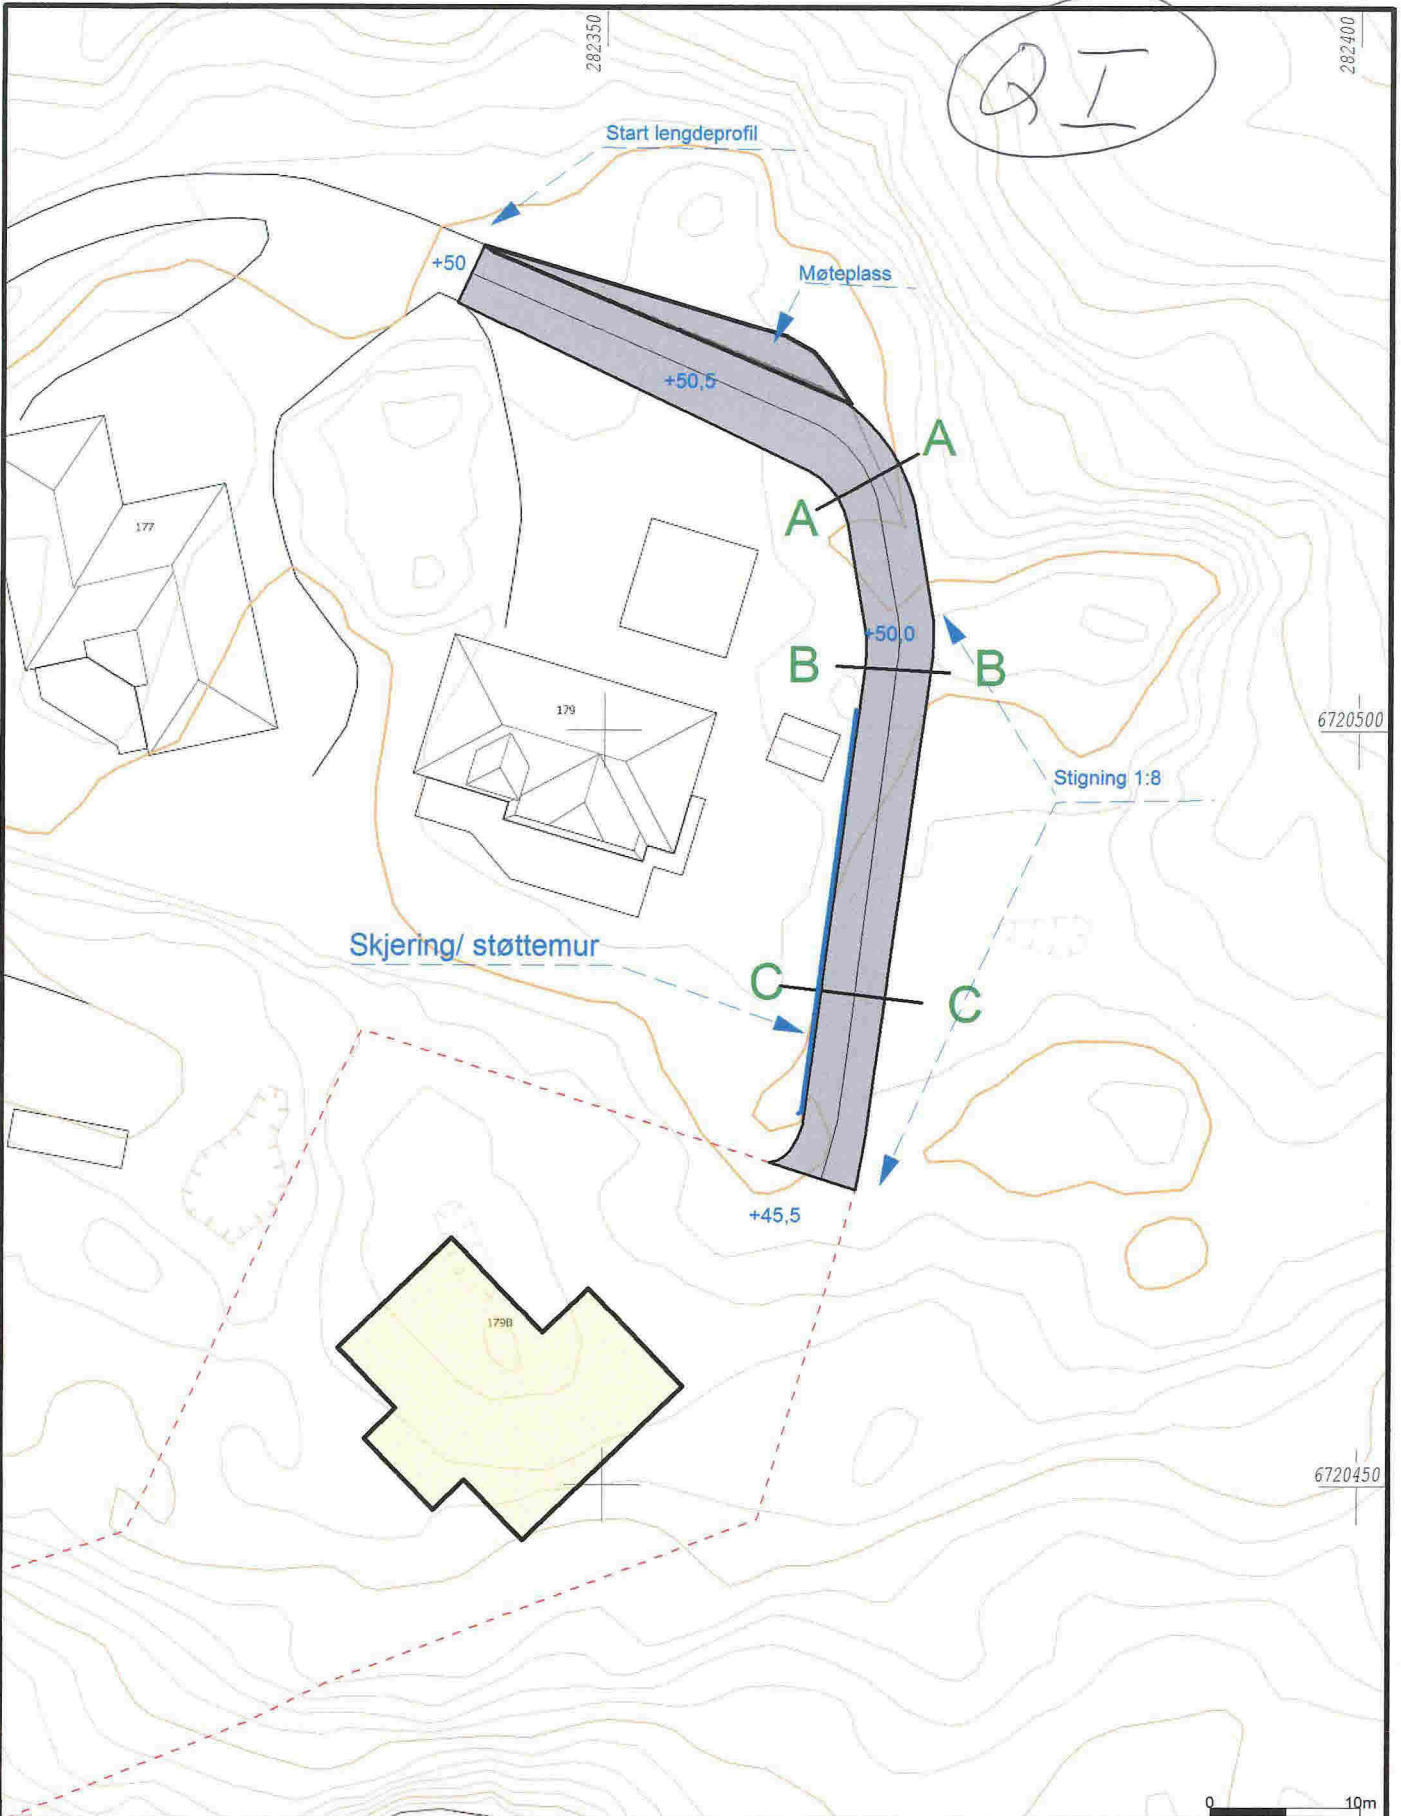

Telefon 905 12 583 Mail: helge@vestoppmaaling.no



Vest Oppmåling AS
 5281 Valestrandsfossen
 helge@vestoppmaaling.no

N

 Målestokk
 1:500


Dato: 2018.04.11
 Sign: SUP

Meland 49/158




Meland, gnr 49 bnr 158,
Tverrprofiler


03.04.2018

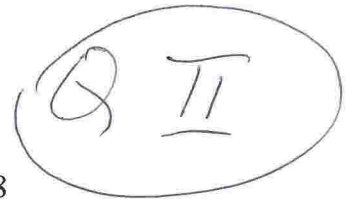


MOH PROFIL A

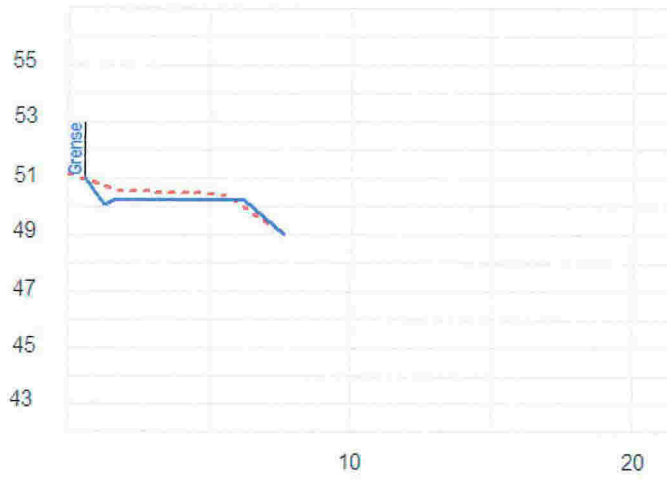


MOH PROFIL B

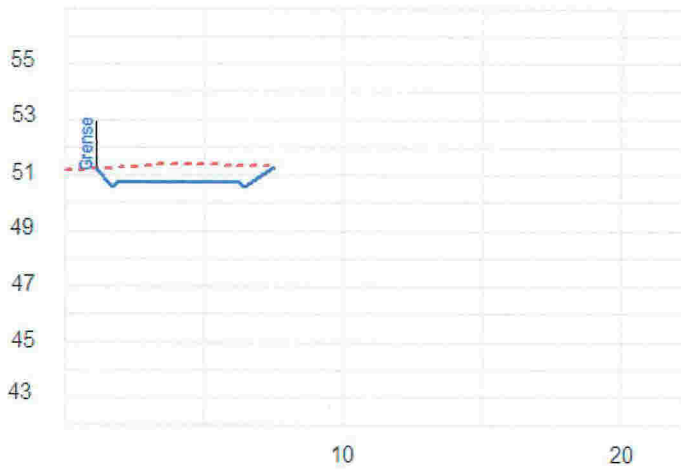


MOH PROFIL C

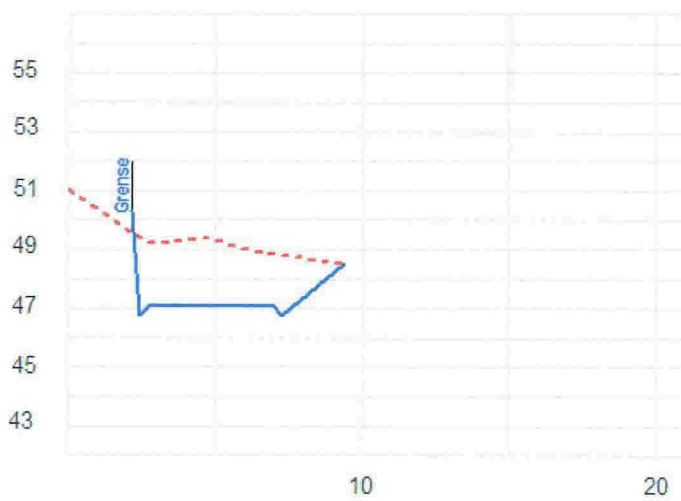

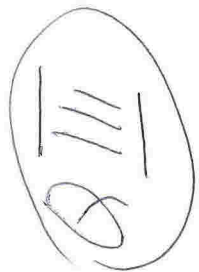

MOH LENGDEPROFIL

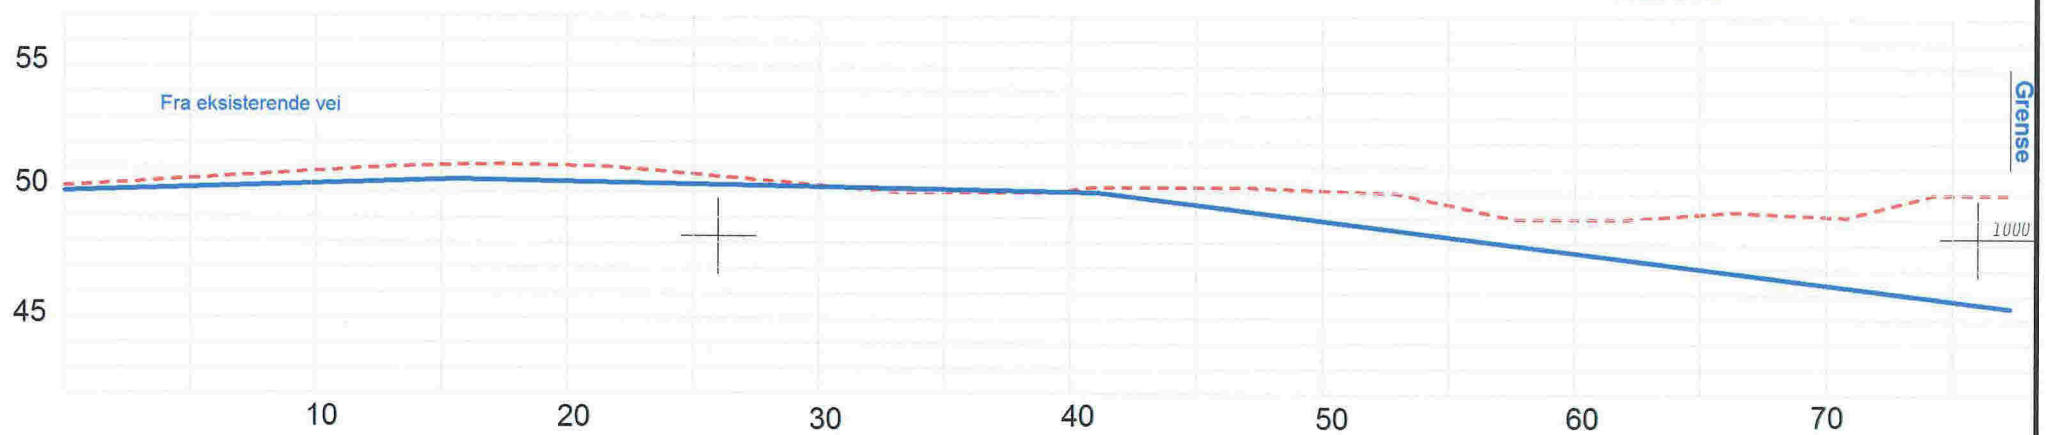

0 10m

