



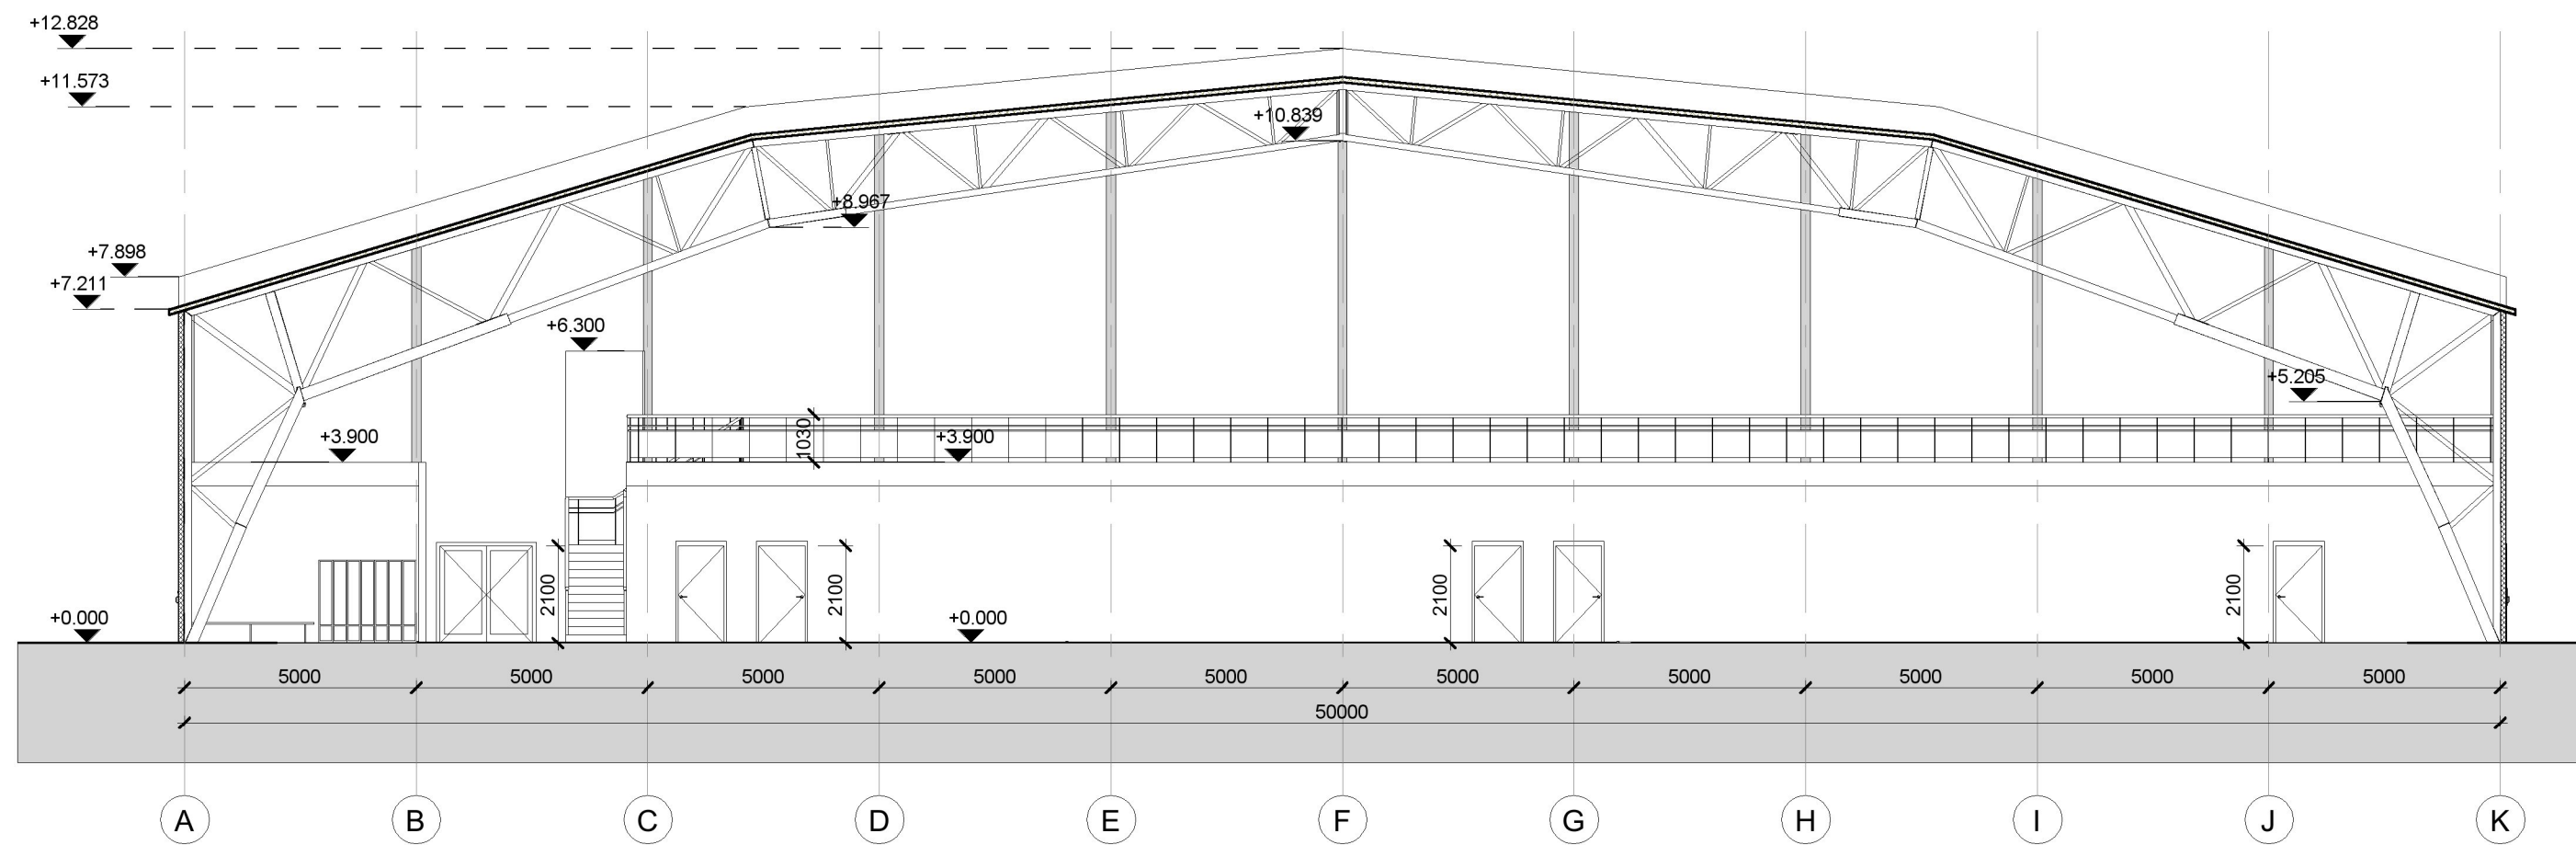

1 Section 01
1 : 150

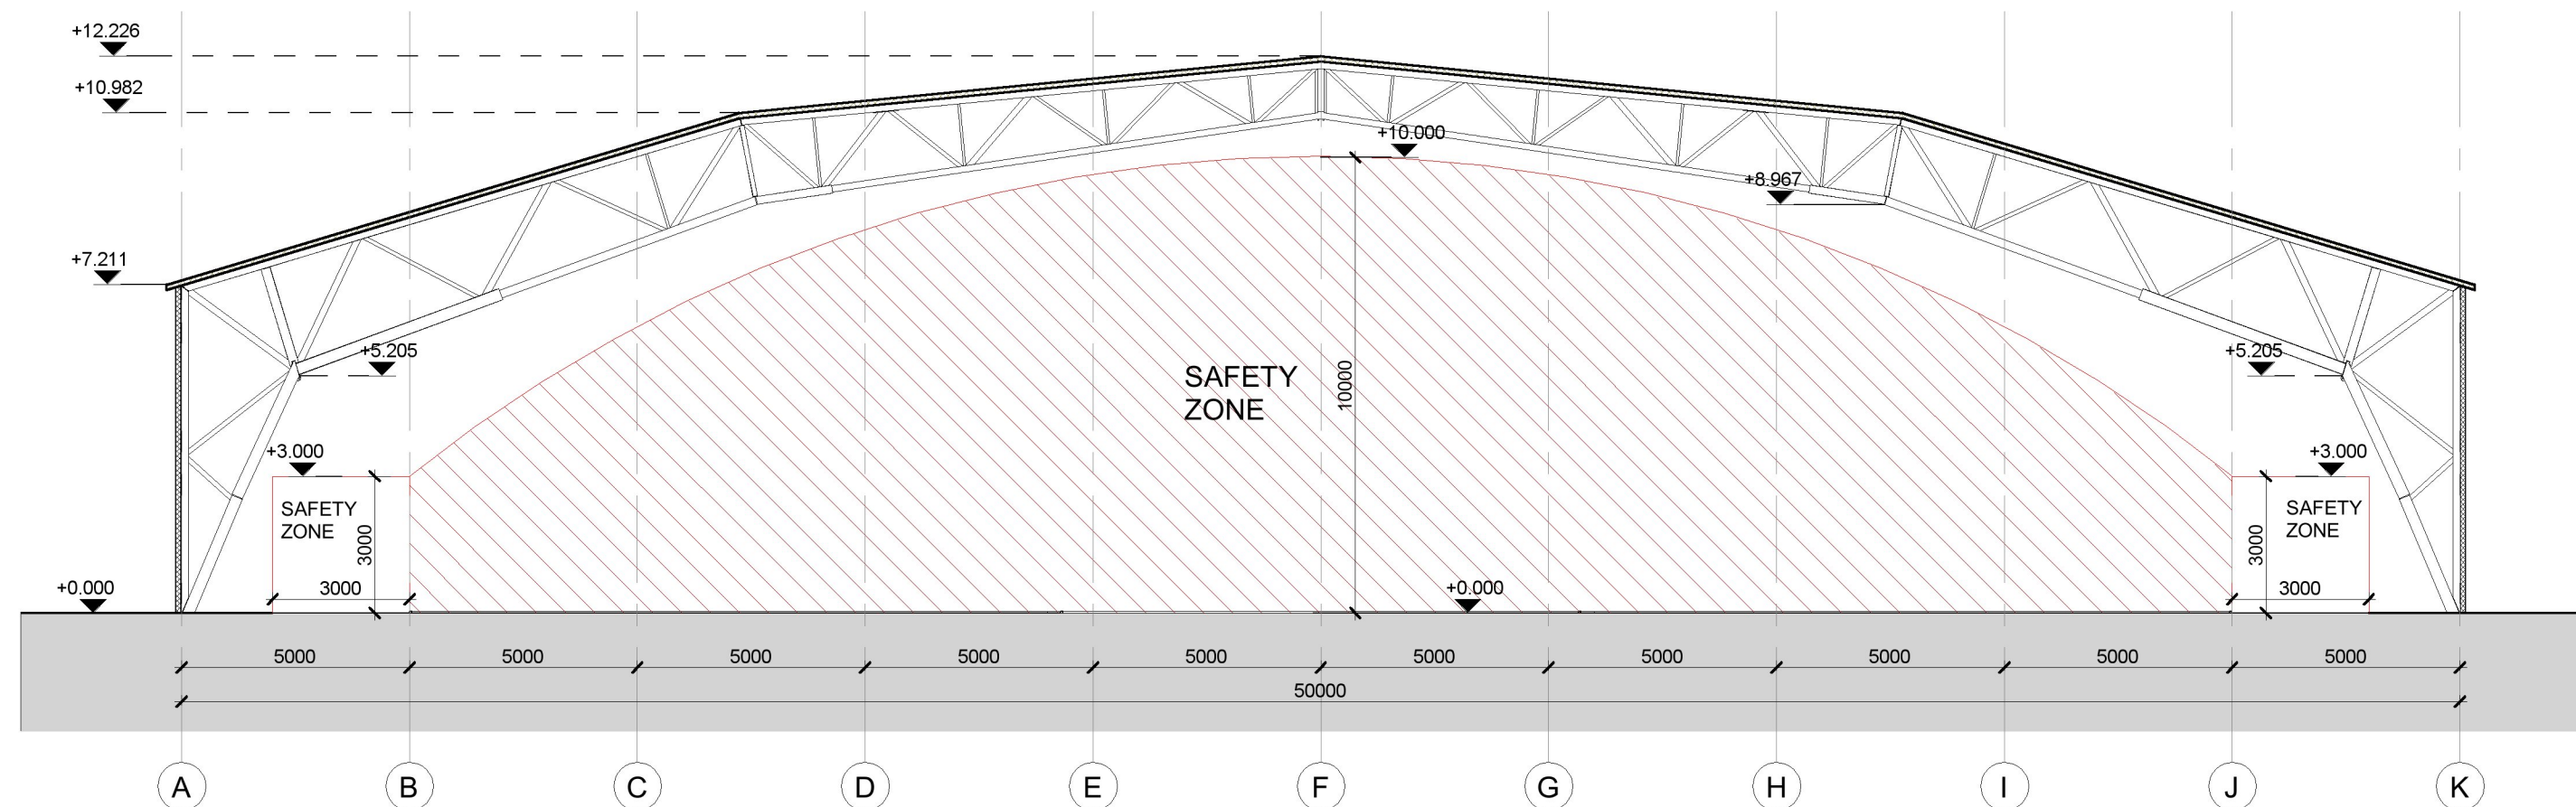

2 Section 02
1 : 150

REV.	REVISION DESCRIPTION	REV. DATE
		
CLIENT		
Hugaas Entreprenor		
PROJECT		
364 - Kvernbit IL		
DRAWING TITLE		DRAWING No
Sections		HE-00364-R-A104
CHECKED BY	Checker	
PREPARED BY	Author	
CHECK DATE	PAGE	FORMAT
	REVISION DATE	FORMAT
	SCALE	
	REVISION MARK	