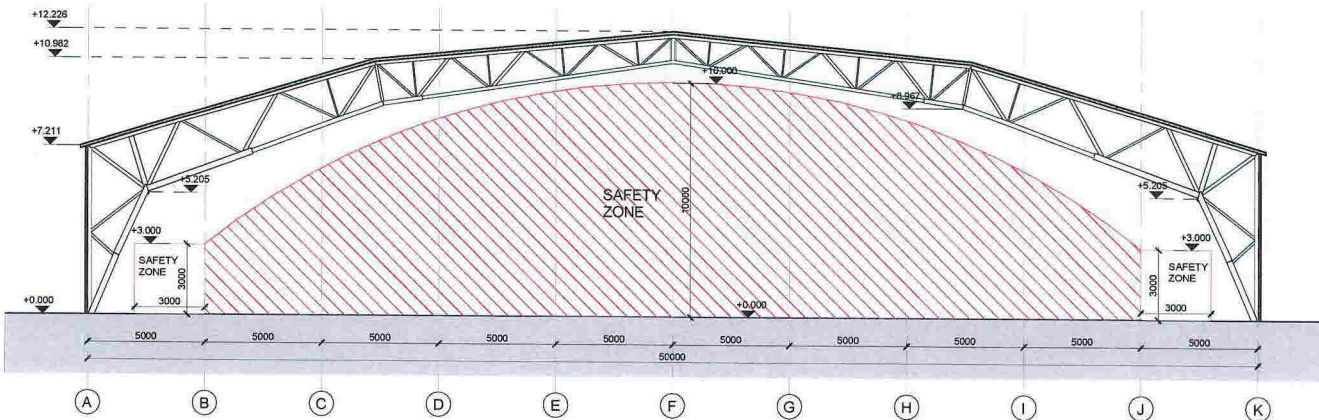

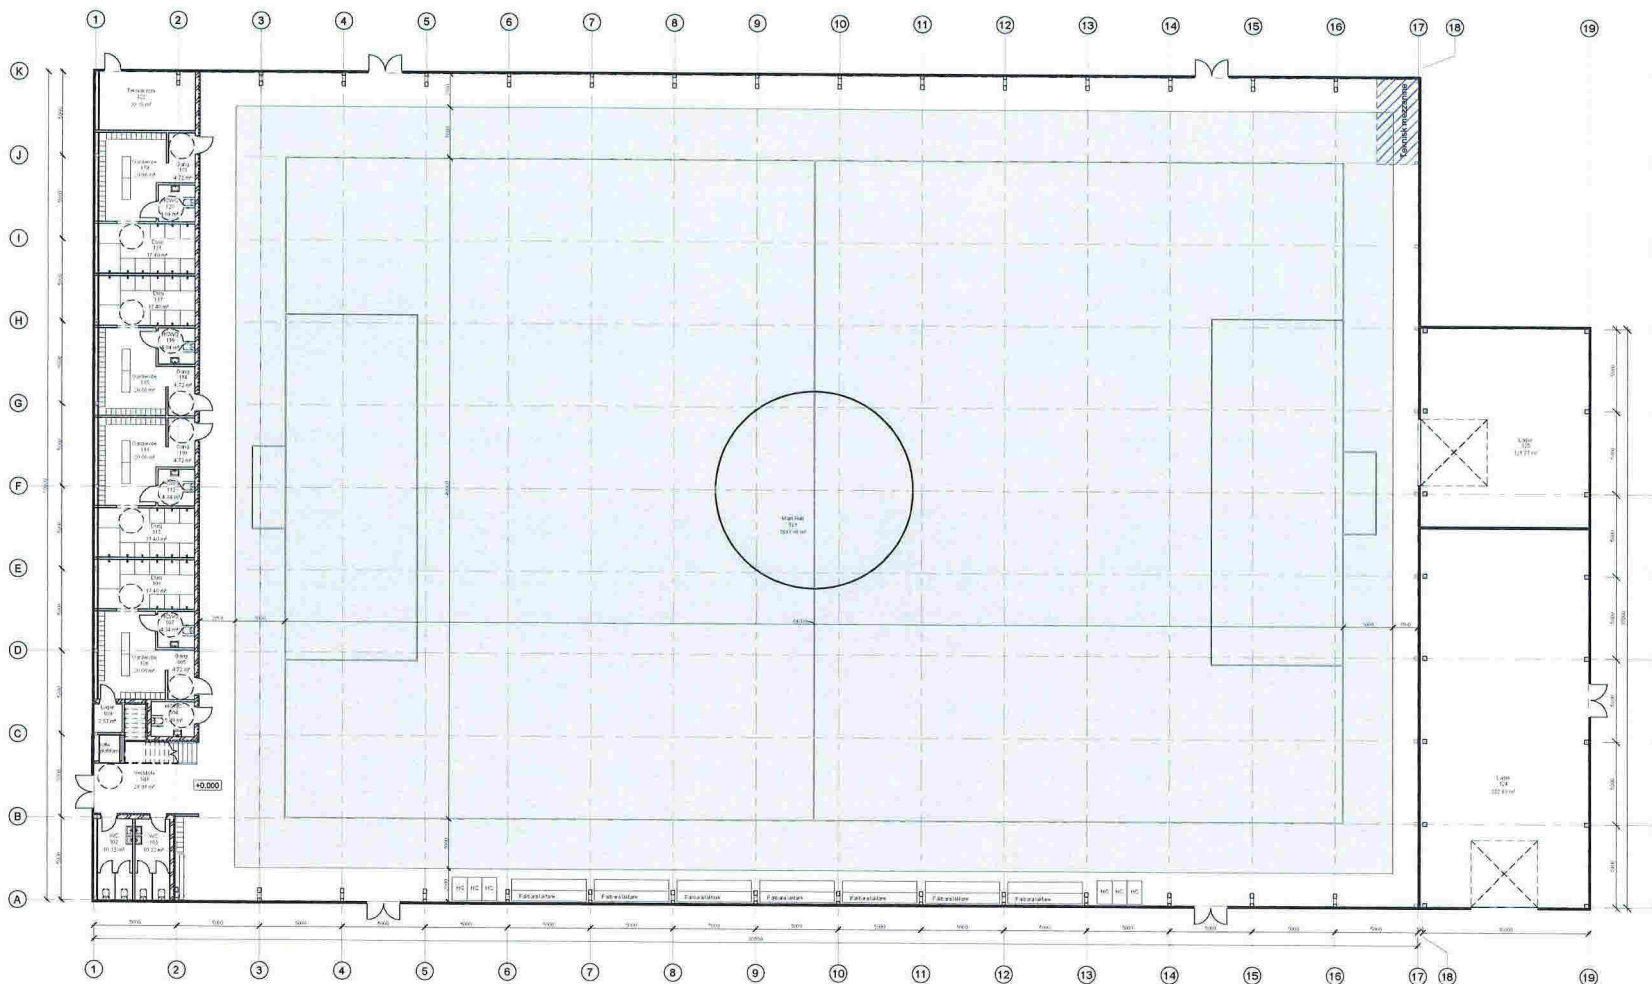


1 Section 01  
1 : 150



2 Section 02  
1 : 150


REV.	REVISION DESCRIPTION	REV. DATE
		
CLIENT		
Hugaas Entreprenor		
PROJECT		
364 - Kvernbit IL		
DRAWING TITLE		DRAWING No
Sections		HE-00364-R-A104
CHECKED BY	Checker	
PREPARED BY	Author	
CHECK DATE	PAGE	FORMAT
	REVISION DATE	FORMAT
	SCALE	
	REVISION MARK	



Romskjema		
Num ber	Name	Area
101	Vestbylle	24.91 m <sup>2</sup>
102	WC	10.32 m <sup>2</sup>
103	WC	10.32 m <sup>2</sup>
104	HCWC	5.46 m <sup>2</sup>
105	Gang	4.72 m <sup>2</sup>
106	Garderobe	20.06 m <sup>2</sup>
107	HCWC	4.84 m <sup>2</sup>
108	Dusj	17.40 m <sup>2</sup>
109	Lager	2.83 m <sup>2</sup>
110	Gang	4.72 m <sup>2</sup>
111	Garderobe	20.06 m <sup>2</sup>
112	HCWC	4.84 m <sup>2</sup>
113	Dusj	17.40 m <sup>2</sup>
114	Gang	4.72 m <sup>2</sup>
115	Garderobe	20.06 m <sup>2</sup>
116	HCWC	4.84 m <sup>2</sup>
117	Dusj	17.40 m <sup>2</sup>
118	Gang	4.72 m <sup>2</sup>
119	Garderobe	20.06 m <sup>2</sup>
120	HCWC	4.84 m <sup>2</sup>
121	Dusj	17.40 m <sup>2</sup>
122	Teknisk rom	20.38 m <sup>2</sup>
123	Main Hall	3691.98 m <sup>2</sup>
124	Lager	232.48 m <sup>2</sup>
125	Lager	121.77 m <sup>2</sup>
126	Mesalin	243.66 m <sup>2</sup>
		4552.16 m <sup>2</sup>

1 Level 0.00  
1 : 150

REV	REVISION DESCRIPTION	REV. DATE
CLIENT		
Hugas Entrepreneur		
PROJECT		
364 - Kvembit IL		
DRAWING TITLE		DRAWING No
Level 1		HE-00354-R-A101
CHECKED BY	Checked	
PREPARED BY	Author	
CHECK DATE		
	REVISION DATE	PAGE
	SCALE	FORMAT
A1 REVISION MARK		

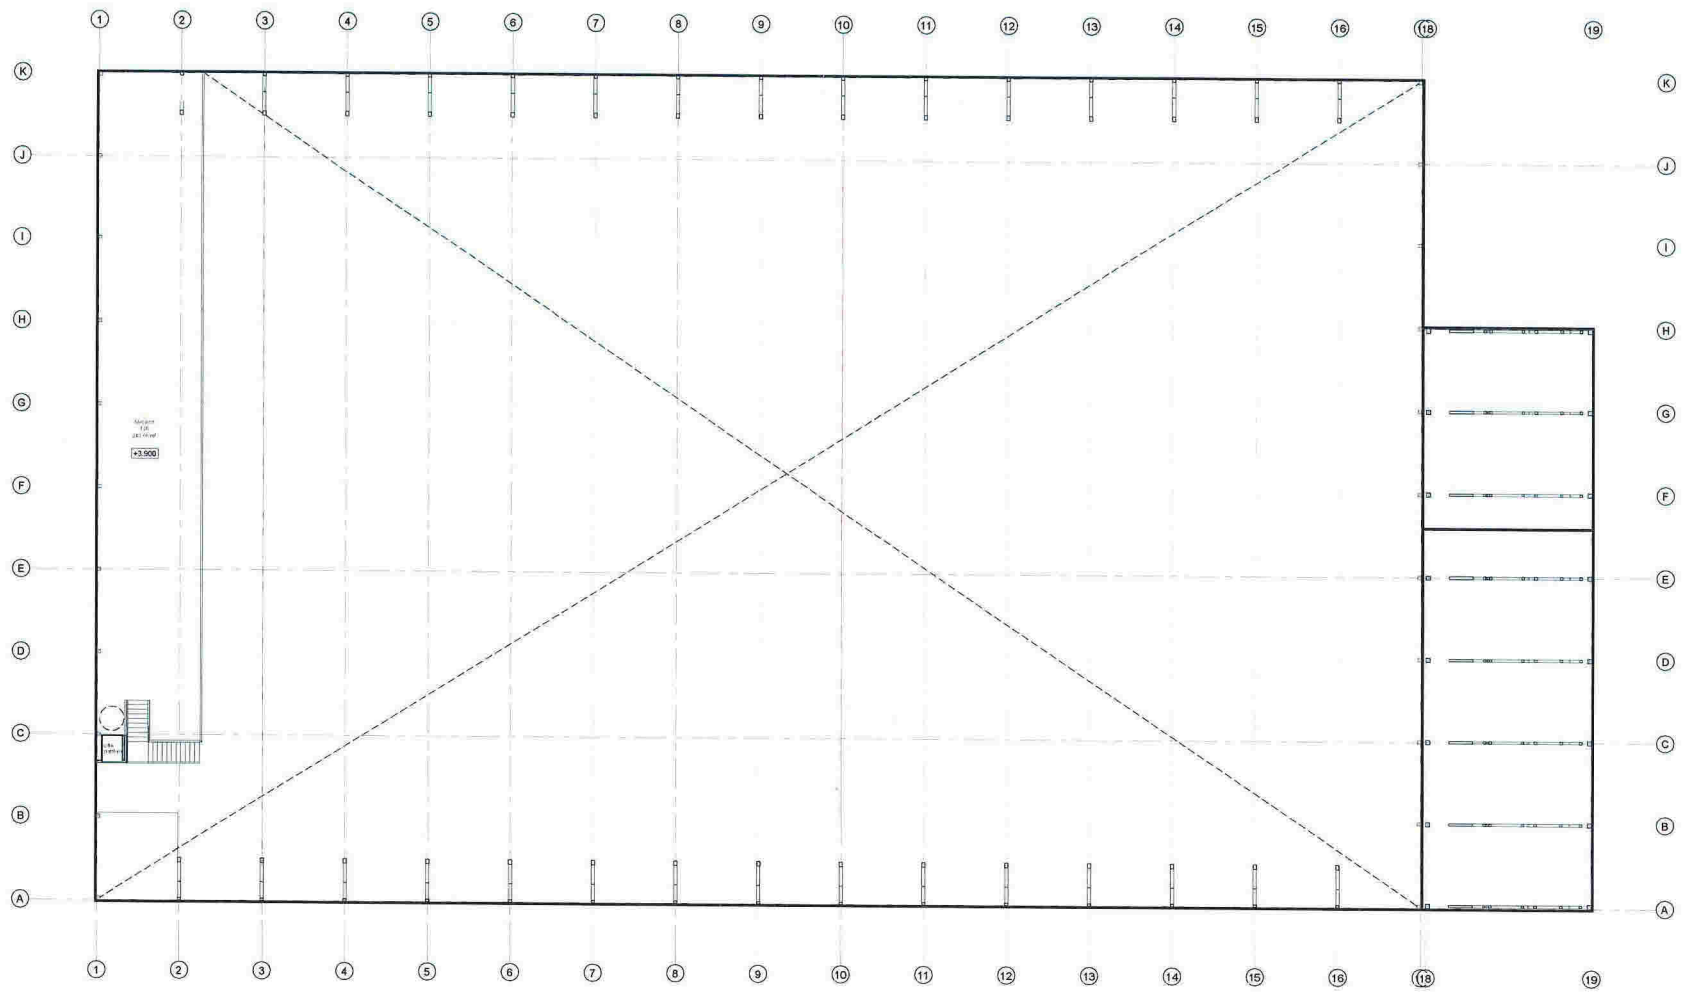

1 Level 3.90  
1 : 150

REV	REVISION DESCRIPTION	REV DATE
		
CLIENT Hugas Entreprenör		
PROJECT 364 - Kvembåt IL		
DRAWING TITLE Level 2		DRAWING No HE 00364-R-A102
CHECKED BY	Chokur	
PREPARED BY	Aulör	
CHECK DATE	PAGE	FORMAT