

1

2

3

4

30.05.2018 Tegn.S.Thunold M,1:200 Tegning :Snitt
 Bolig Gripsgård byg AS
 i Moldekleivmarka i Meland kommune
 Gnr.27.Bnr.263
 Tegning:

01-August-2018



GRENSE

GRENSE



Nord-Øst



+52
 +51
 +50
 +49

10000mm
 10000mm
 1500mm
 2000mm

Sør-Øst

GRENSE

GRENSE



+50,6

+52
 +51
 +50
 +49

12000mm

1

2

3

4

A

A

B

B

C

C

1

2

3

4

A

A

Nord-vest

E II

Grense

Grense

+50,6

+52
+51
+50
+49

B

B

Sør-vest

Grense

+50,6

+52
+51
+50
+49

C

C



30.05.2018 Tegn.S.Thunold M, 1:200 Tegning :Snitt

Bolig Gripsgård byg AS
i Moldekleivmarka i Meland kommune
Gnr.27.Bnr.263

Tegning:


1

2

3

4

30.05.2018 Tegn.S.Thunold M,1:100 Tegning :Snitt
 Bolig Gripsgård byg AS
 i Moldekleivmarka i Meland kommune
 Gnr.27.Bnr.263
 Tegning:

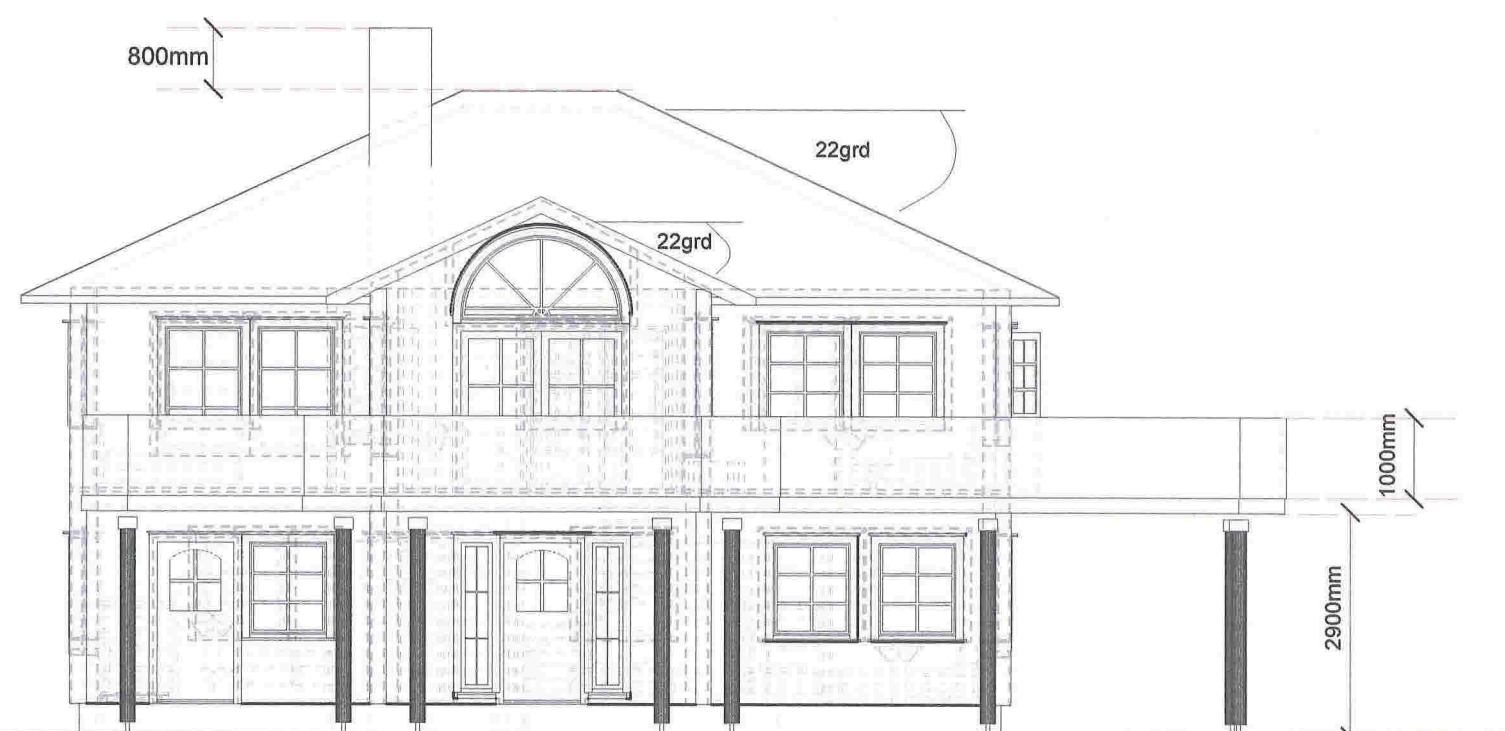

1

2

3

4

Nord-vest

E VII

A

A

+50,6

B

B

Sør - vest

C

C

+50,6



30.05.2018	Tegn.S.Thunold	M, 1:100	
Bolig Gripsgård byg AS i Moldekleivmarka i Meland kommune Gnr.27.Bnr.263			Tegning: Fasade

1

2

3

4

1

2

3


4

30.05.2018 Tegn.S.Thunold M,1:100

Bolig Gripsgård byg AS
i Moldekleivmarka i Meland kommune
Gnr.27.Bnr.263

Tegning:
Fasade

Sør - øst

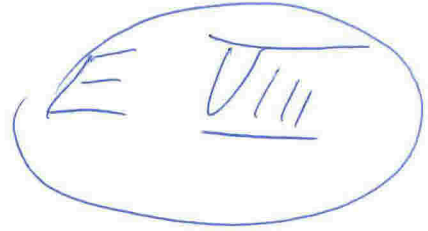

+50,6

Nord - øst

+50,6

1

2

3

4

A

A

B

B

C

C