




Snitt A 1:400

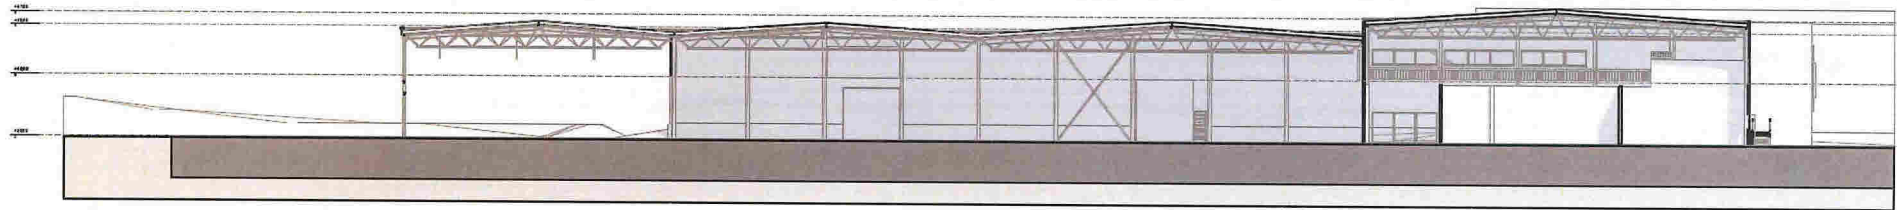

Snitt B 1:400

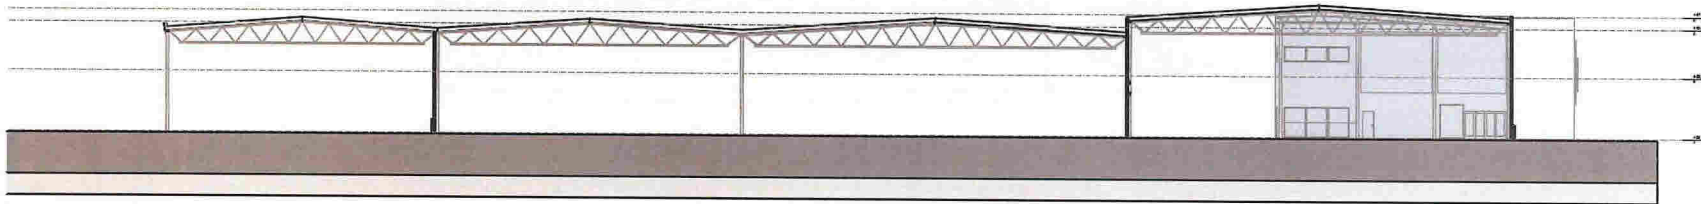


Snitt C 1:400

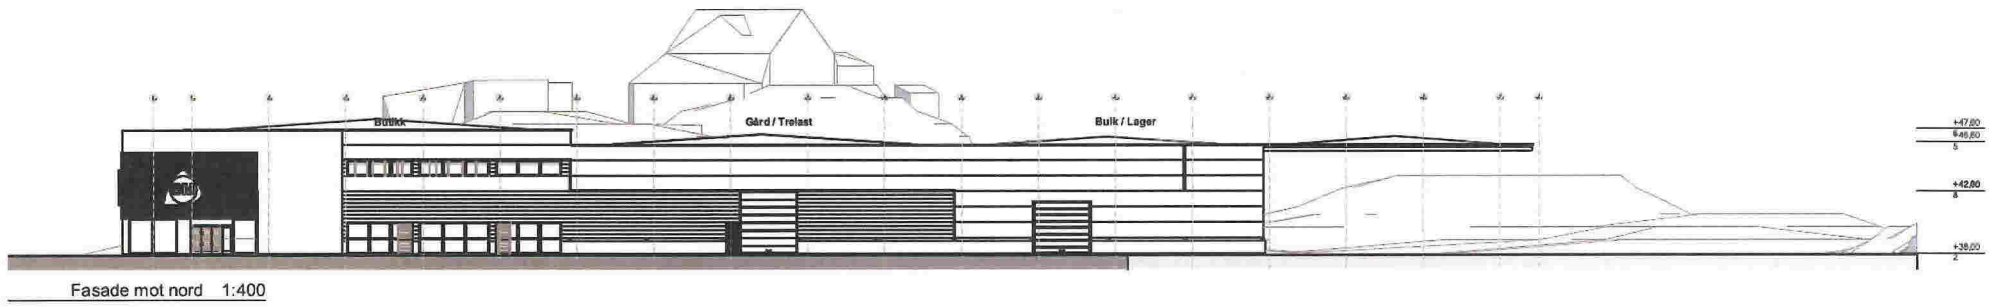


Fasade mot nord 1:400



Fasade mot øst 1:400

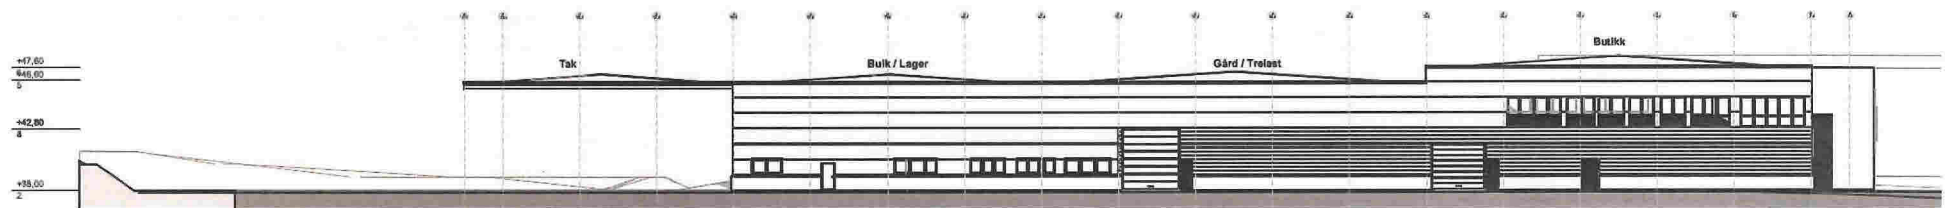


Fasade mot sør 1:400

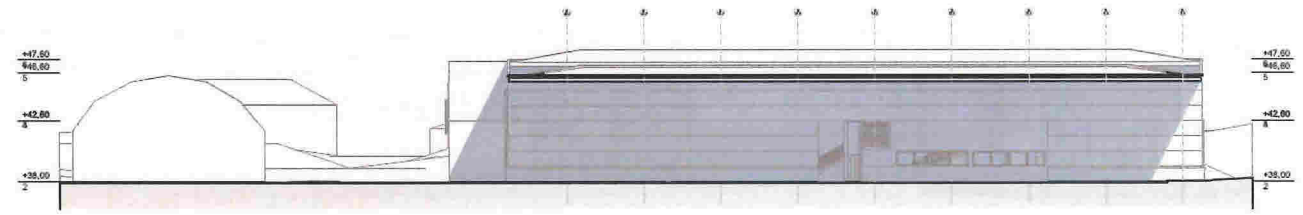

Fasade mot vest 1:400


F:\pro 03001 - pro 03001\03153\_Mjåtveitflaten 55\ARK - I\ARK03-4-AC-FILE\03153\_Trygg Mjåtveitflaten 55.rvt

Picta 28.08.2018 ar mm/253

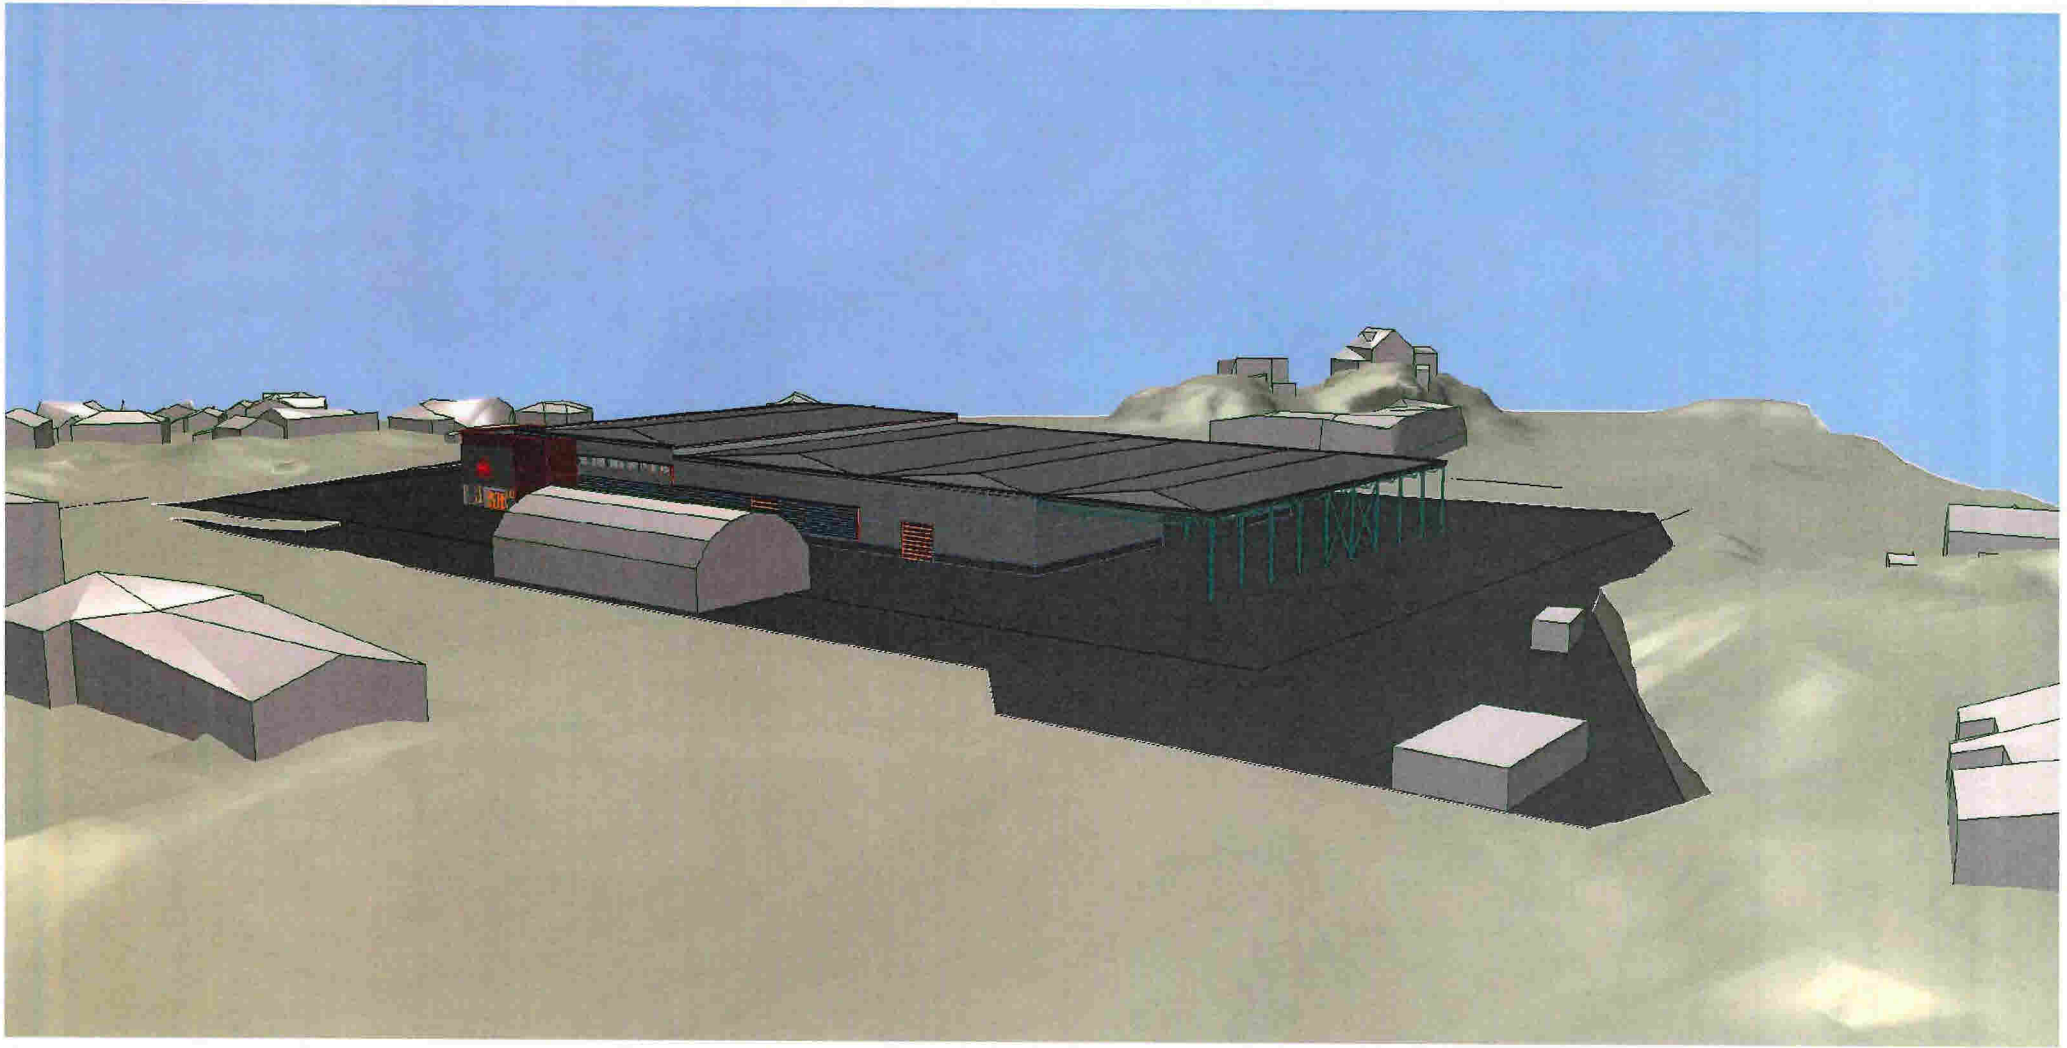


Kommune: 1256 Meland  
Eiendom: 1256/22/174/0/0

Målestokk 1:2000  
Dato: 22.6.2018



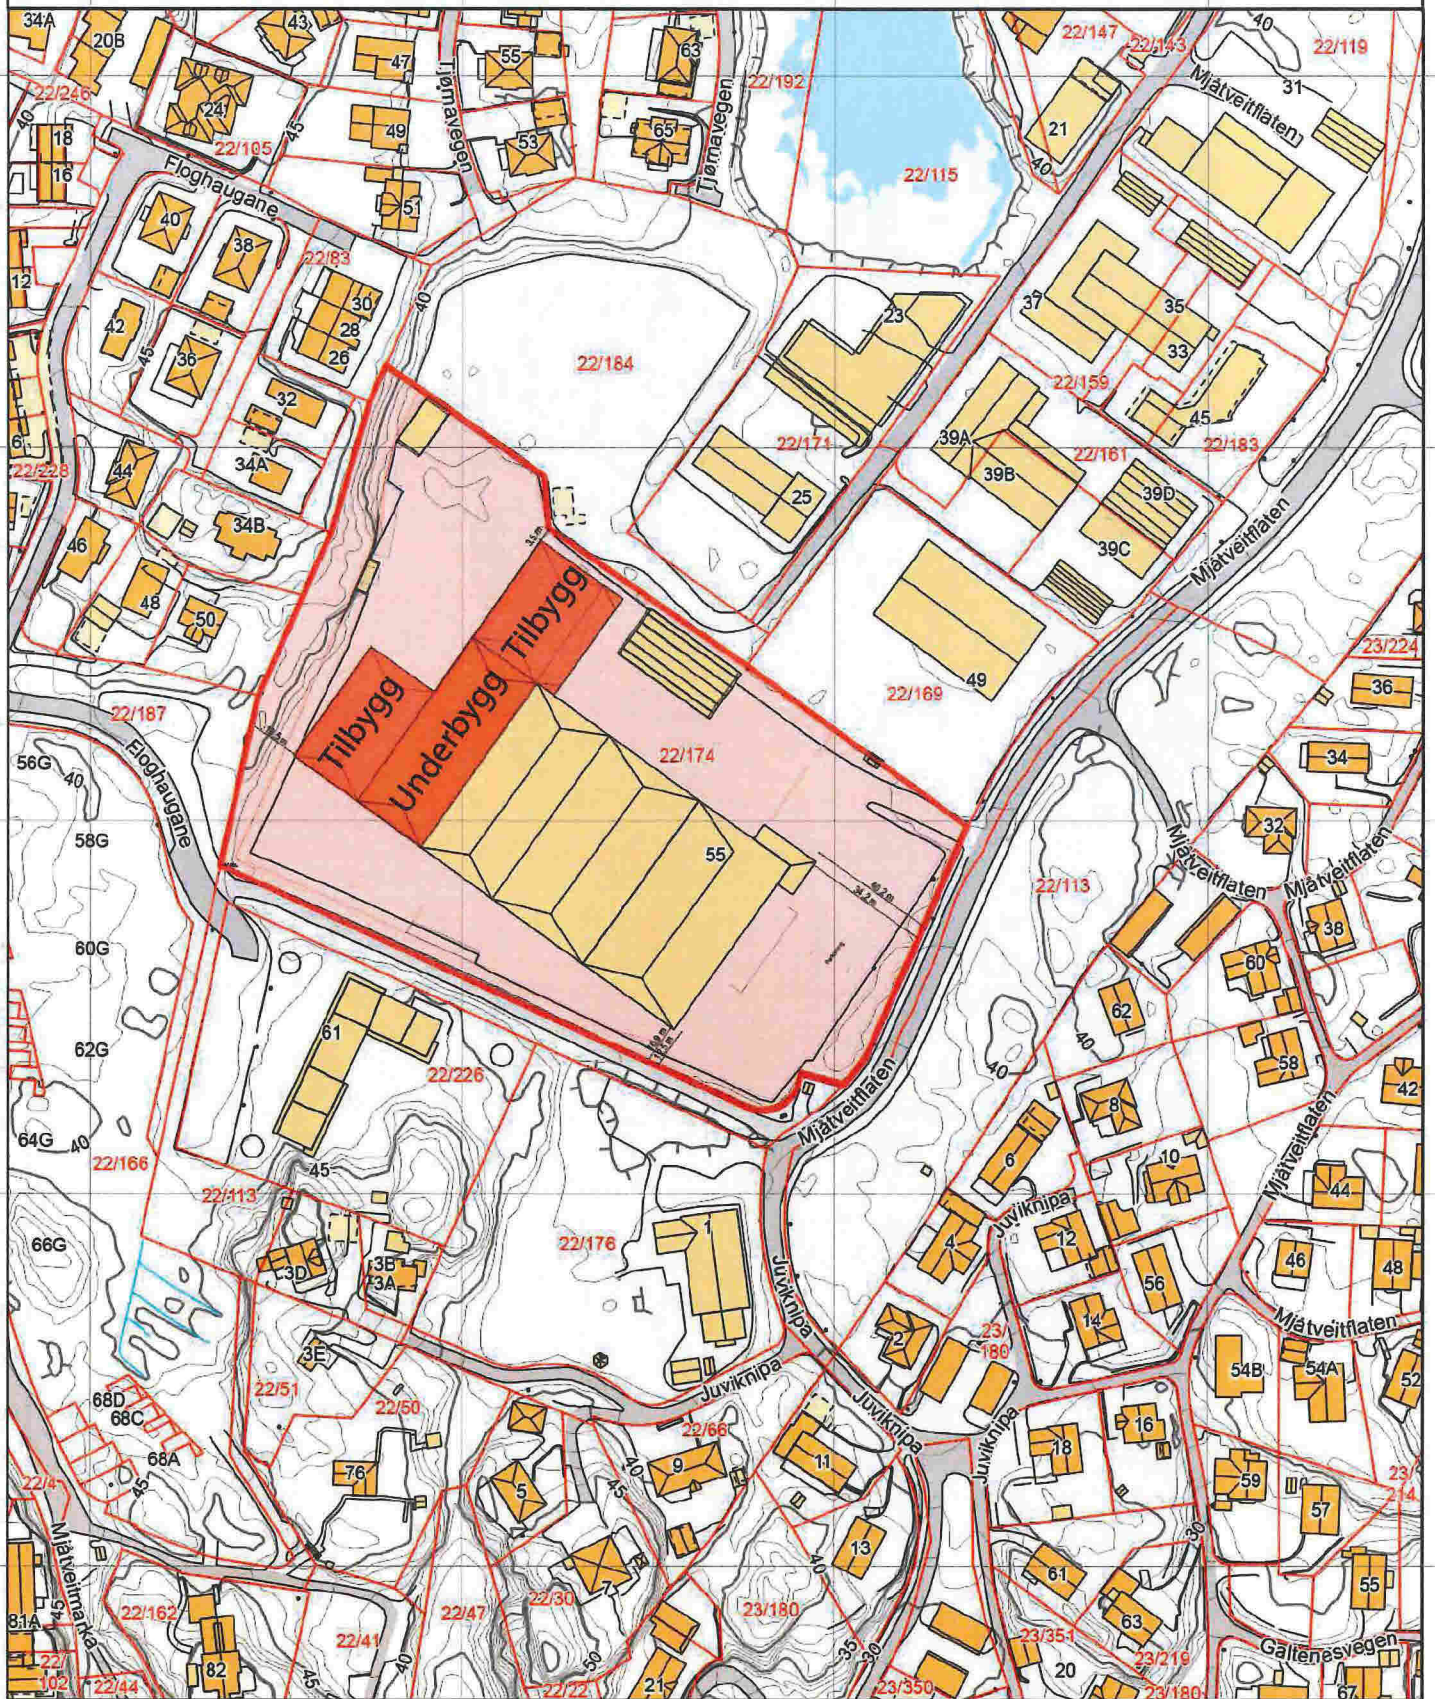


0 40 80 m

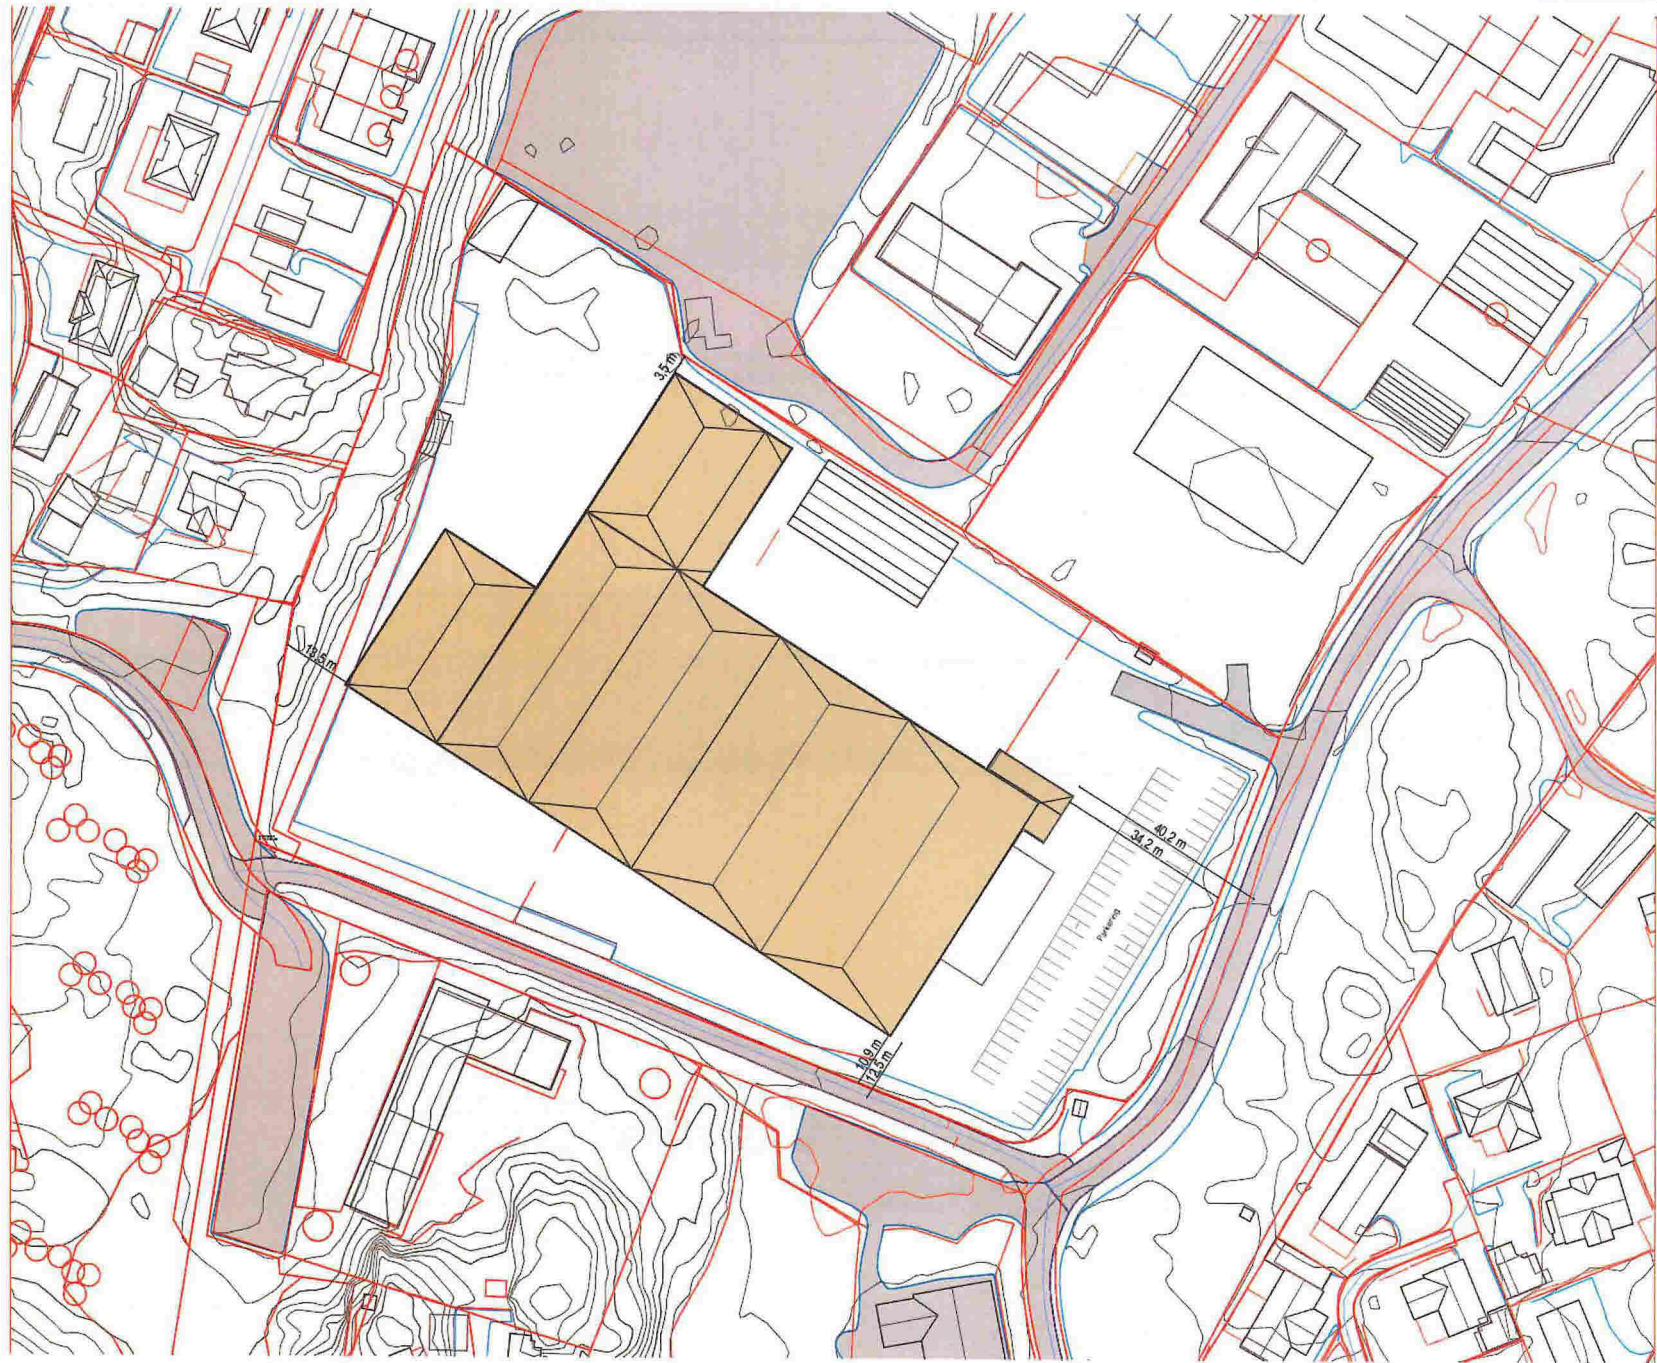

F:\pro 62001 - pro 62002\62153\_Mjåteiflaten 55\3-ARK-1\ARK03-4-AC-FILE\62153\_Tilbygg\_Mjåteiflaten\_S3.jnh


Printet 28.08.2018 av mm253

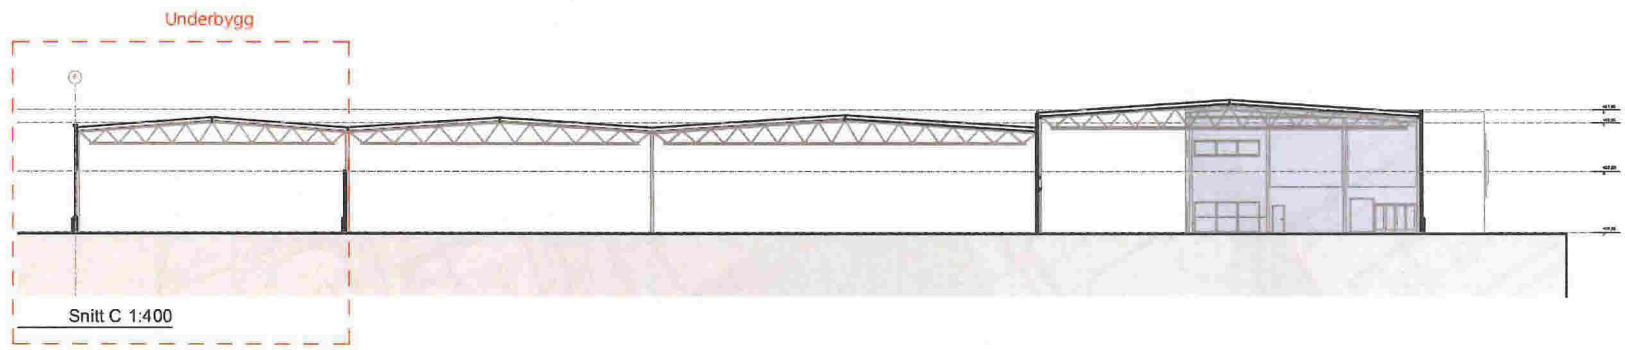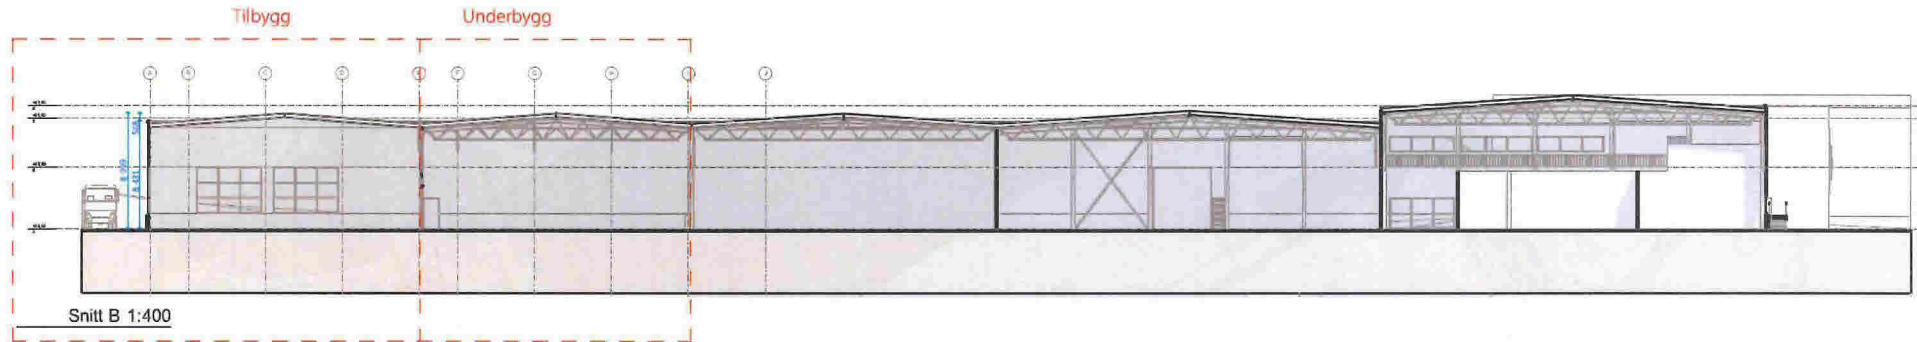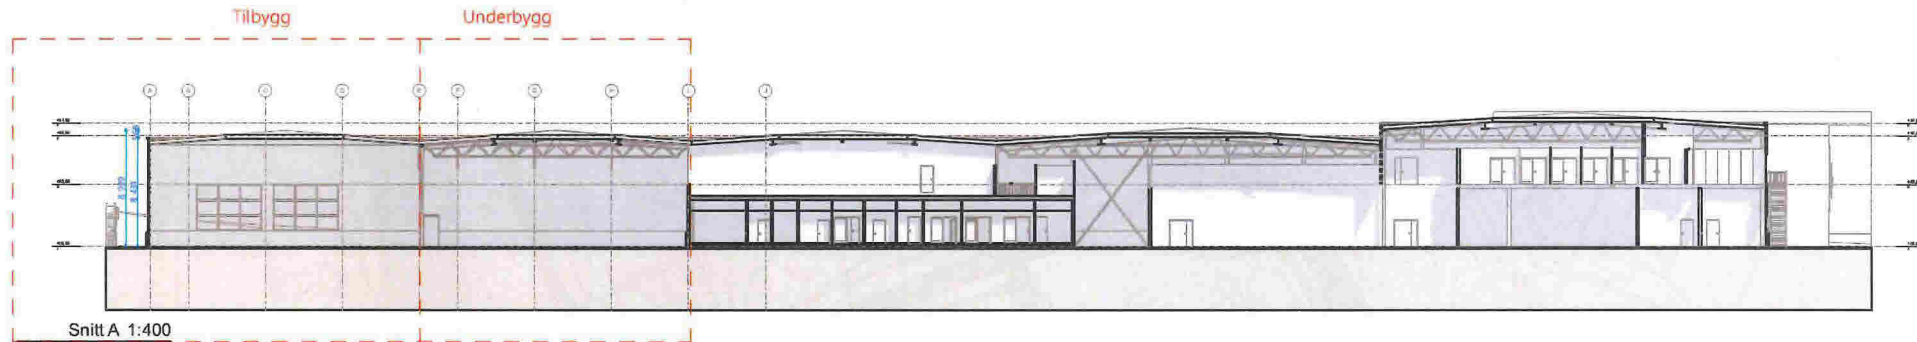




F:\pro 63001 - pro 635063153\_Mjåtteflaten 55\3 ARK - I\PRO3-4-AC-FILE\63153 Tilbygg\_Mjåtteflaten 55.pn


Prestid: 28.08.2018 av nmm253

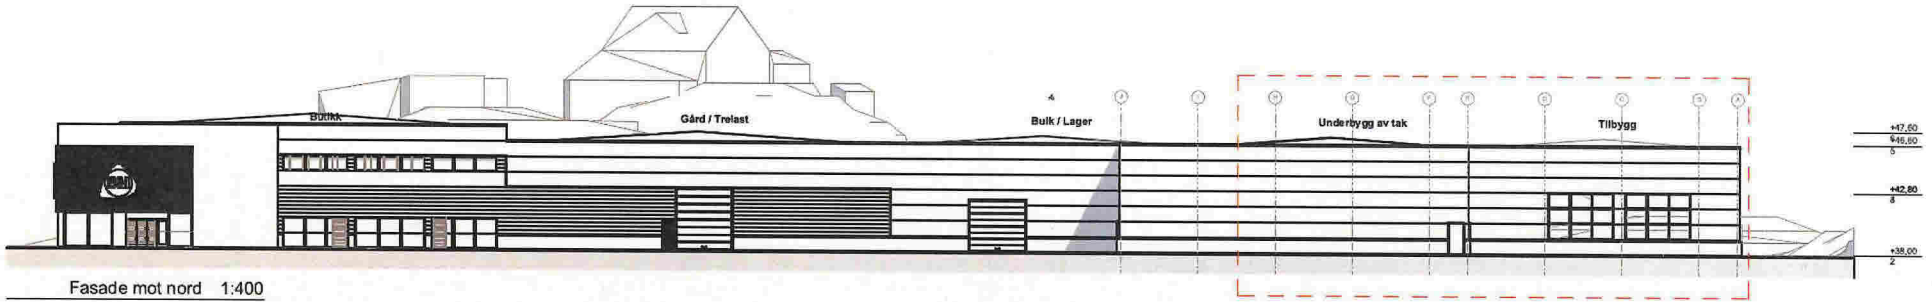


Fasade mot nord 1:400

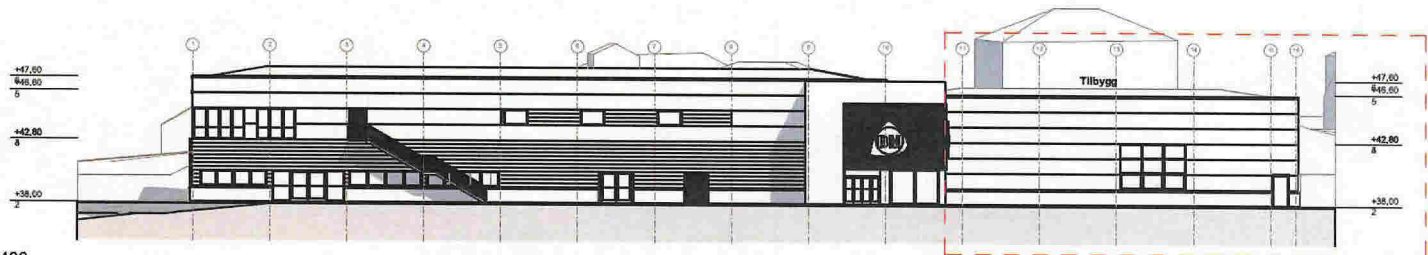

Fasade mot øst 1:400

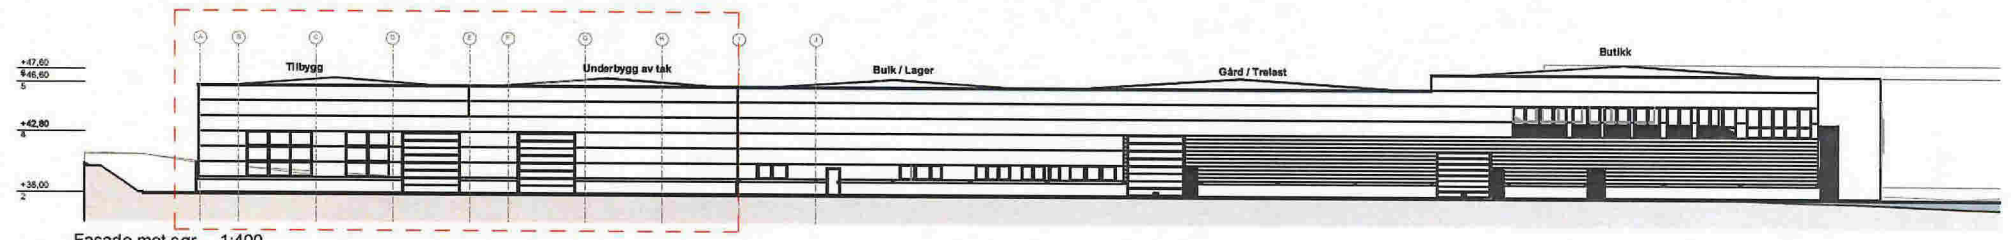

Fasade mot sør 1:400

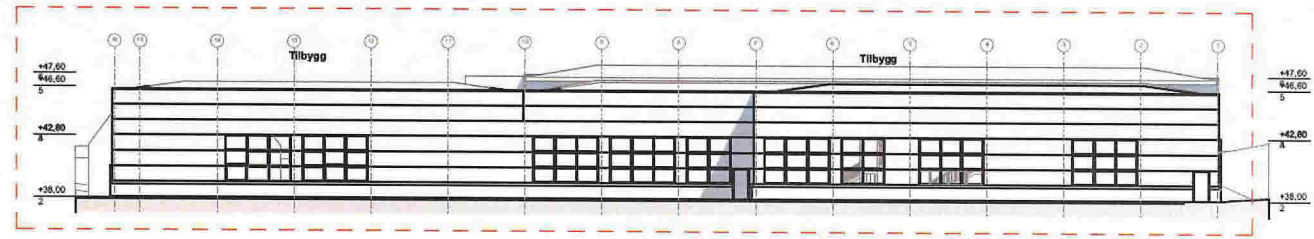

Fasade mot vest 1:400

