



E-2

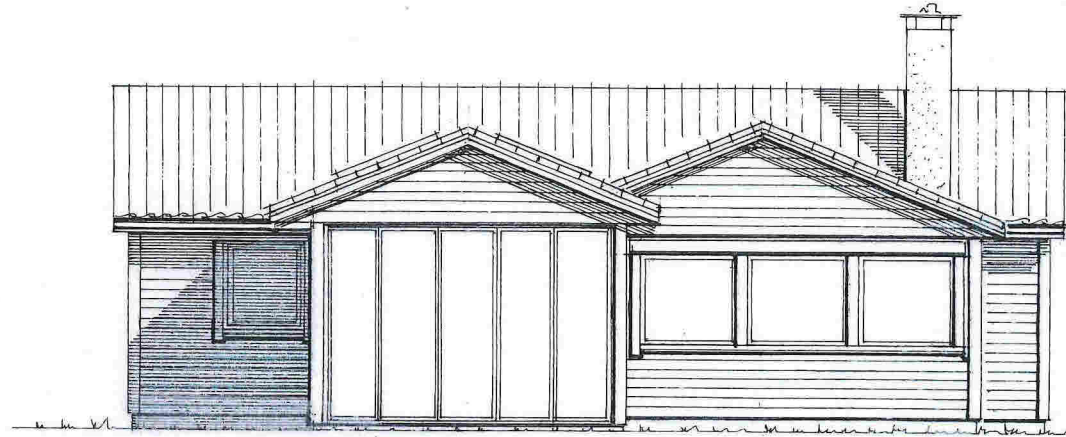

Fasade mot SYD-ØST

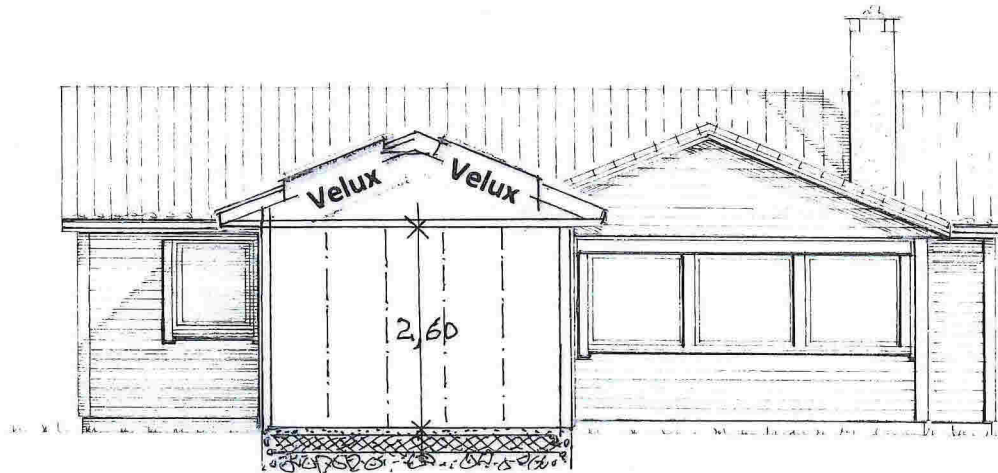

SNITT i Mål = 1 : 100

Arkitekt Knut Willie Jacobsen
5912 SEIM


BETONGENTREPRENØR
Terje Dale as

Røfjellsvegen 37, 5918 Frekhaug
Betong arb.: 95 82 33 40


tdbetong@online.no
Frekhaug, 24. 08. 2018

Handwritten initials and a signature in a blue circle.

E3

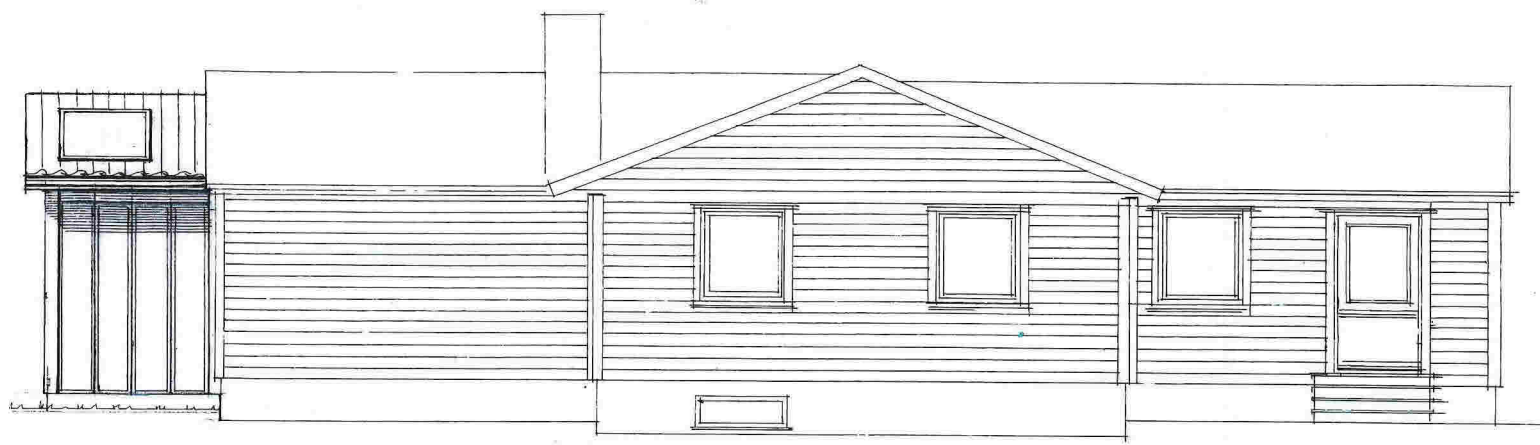

Fasade mot NORD-ØST

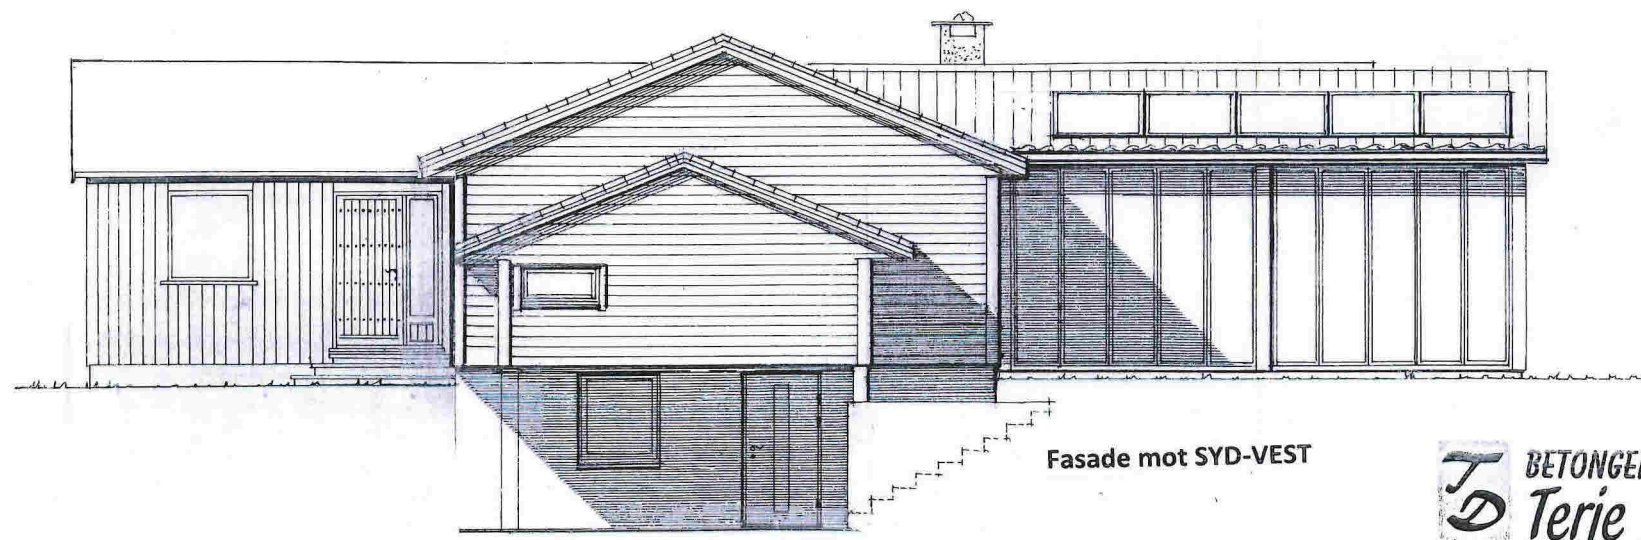

Fasade mot SYD-VEST

Arkitekt Knut Willie Jacobsen
5912 SEIM

T D BETONGENTREPRENØR
Terje Dale as

Røffjellsvegen 37, 5918 Frekhaug
Betong arb.: 95 82 33 40

tdbetong@online.no
Frekhaug, 24. 08. 2018

FASADER i Mål = 1 : 100

E-3