



63153 Tilbygg Mjåtveitflaten 55
Takplan
Dato: 23.08.2018
LINK signatur AS


F:\pro 63001 - pro 63500\63153_Mjåtveiflaten 55\3.ARK - IARK\3-4.AC-FILER\63153_Tilbygg.Mjåtveiflaten 55.pln

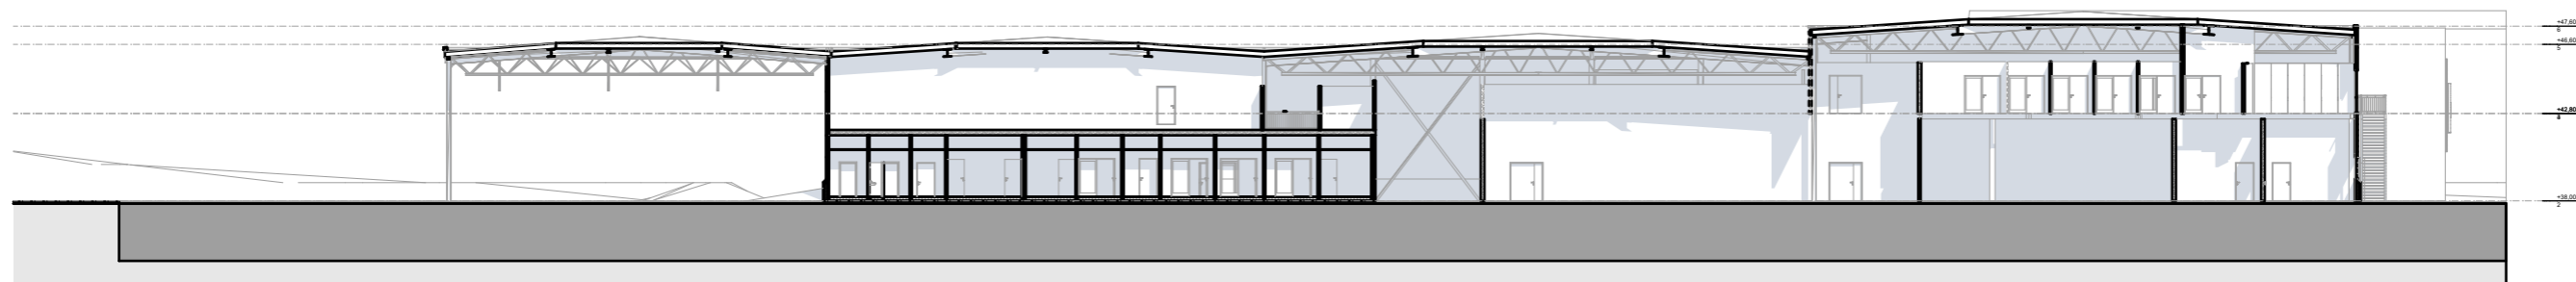

Snitt A 1:400

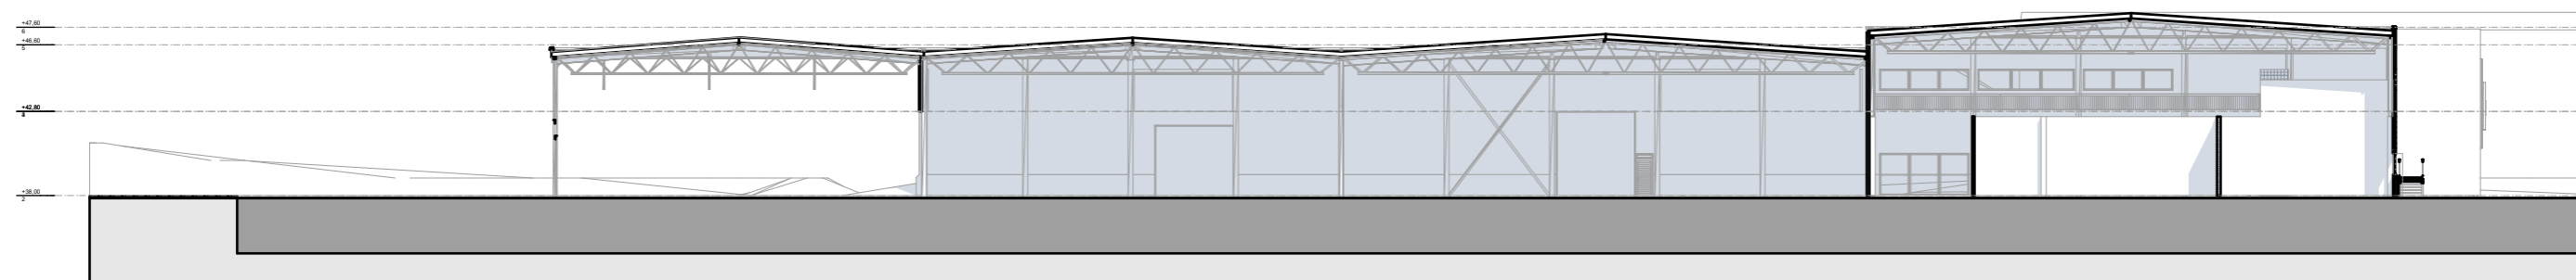


Snitt B 1:400

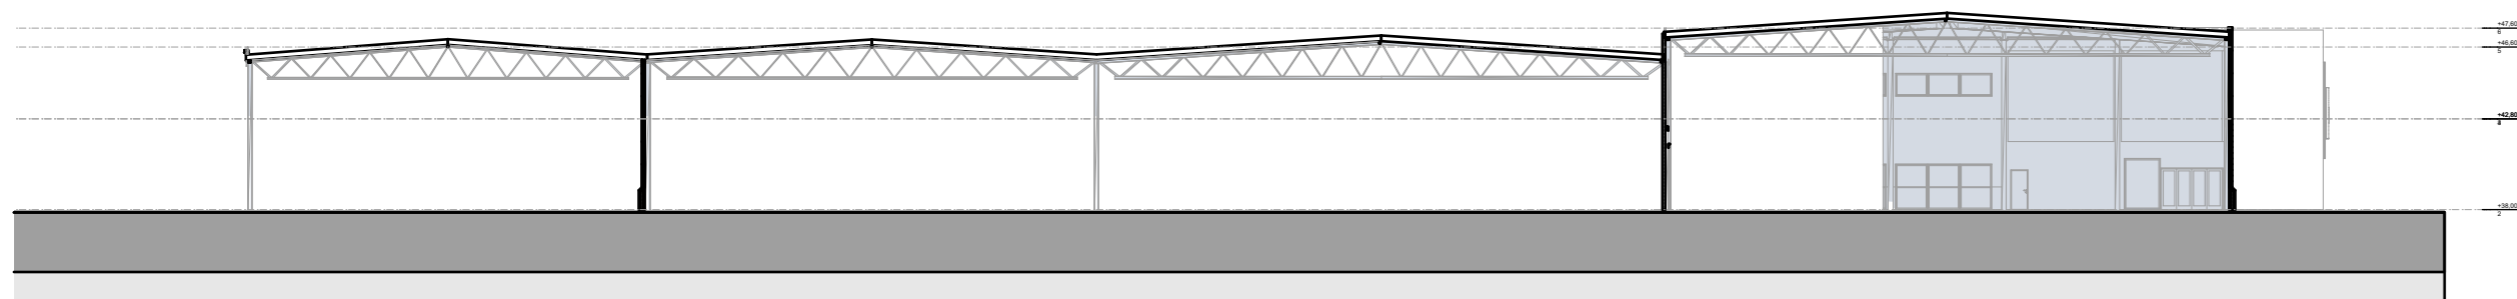


Snitt C 1:400

F:\pro 63001 - pro 63500\63155_Mjåtveitflaten 55\3.ARK - IARK\3-4.AC-FILE\63153_Tilbygg_Mjåtveitflaten 55.pln


Plottet 28.08.2018 av mm253

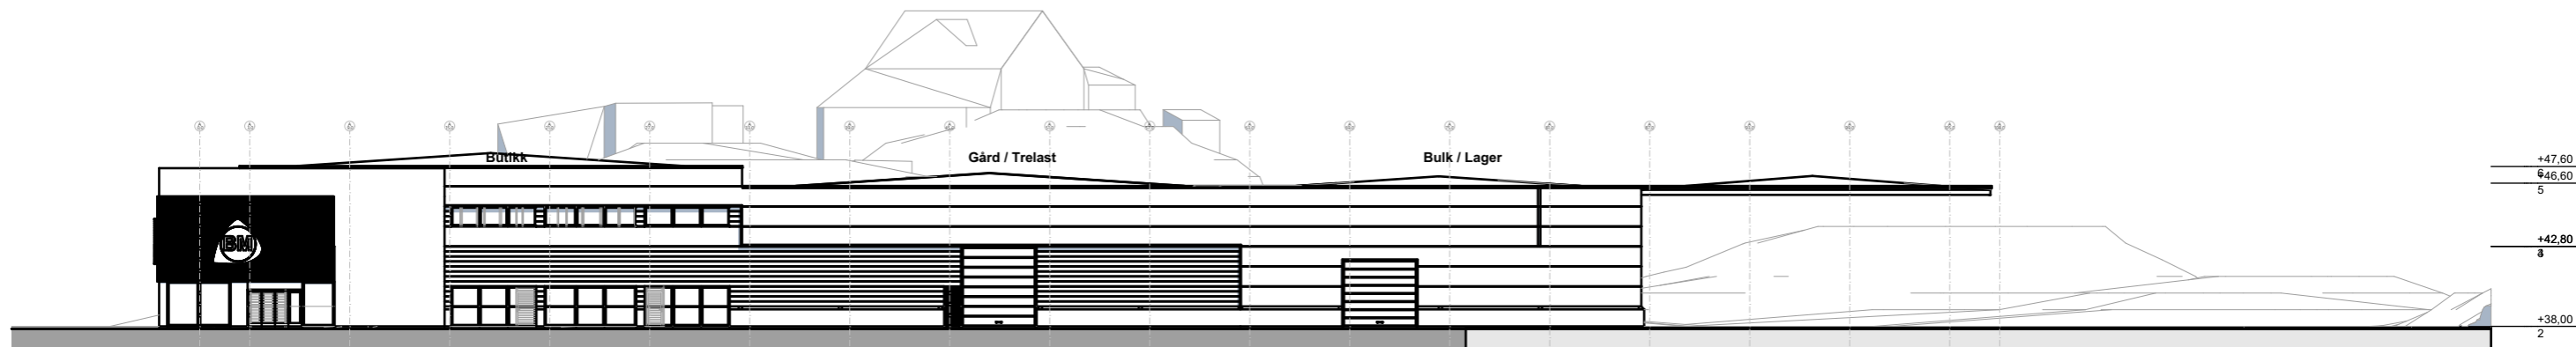


Fasade mot nord 1:400

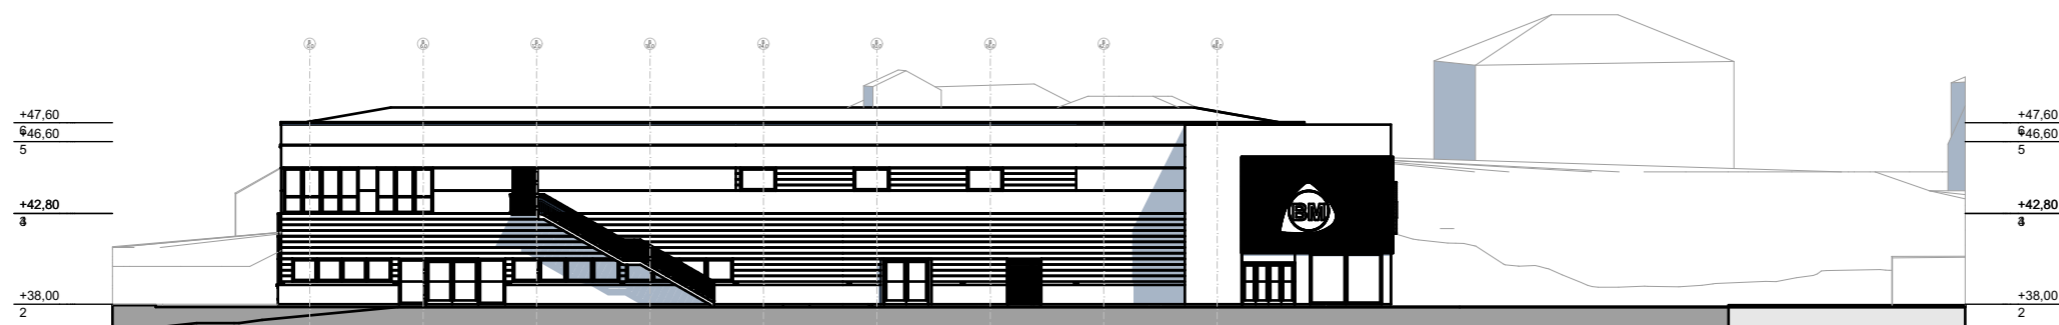


Fasade mot øst 1:400

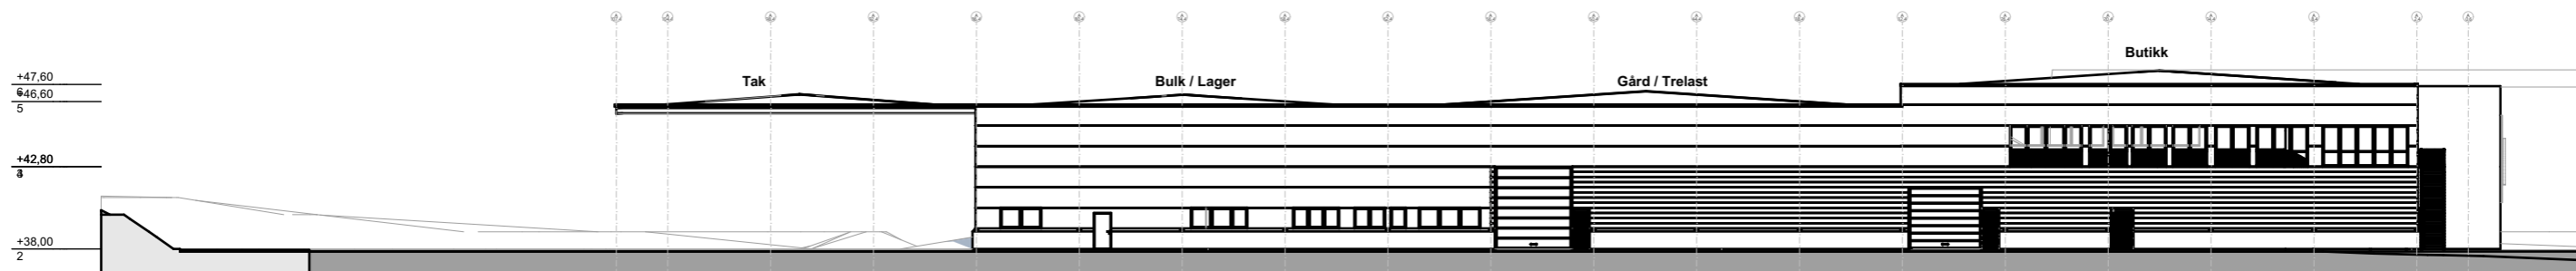


Fasade mot sør 1:400

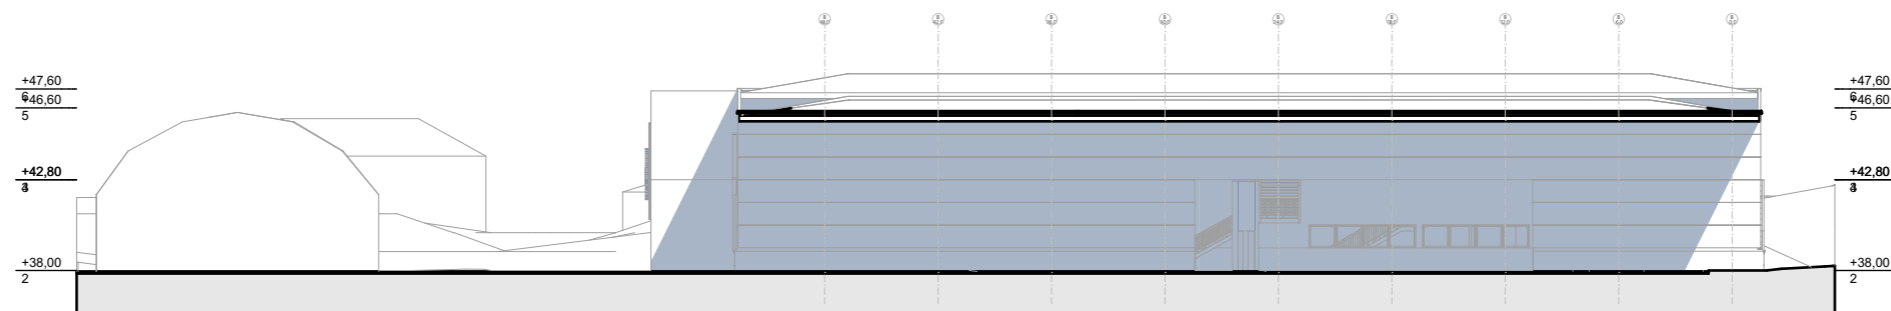

Fasade mot vest 1:400

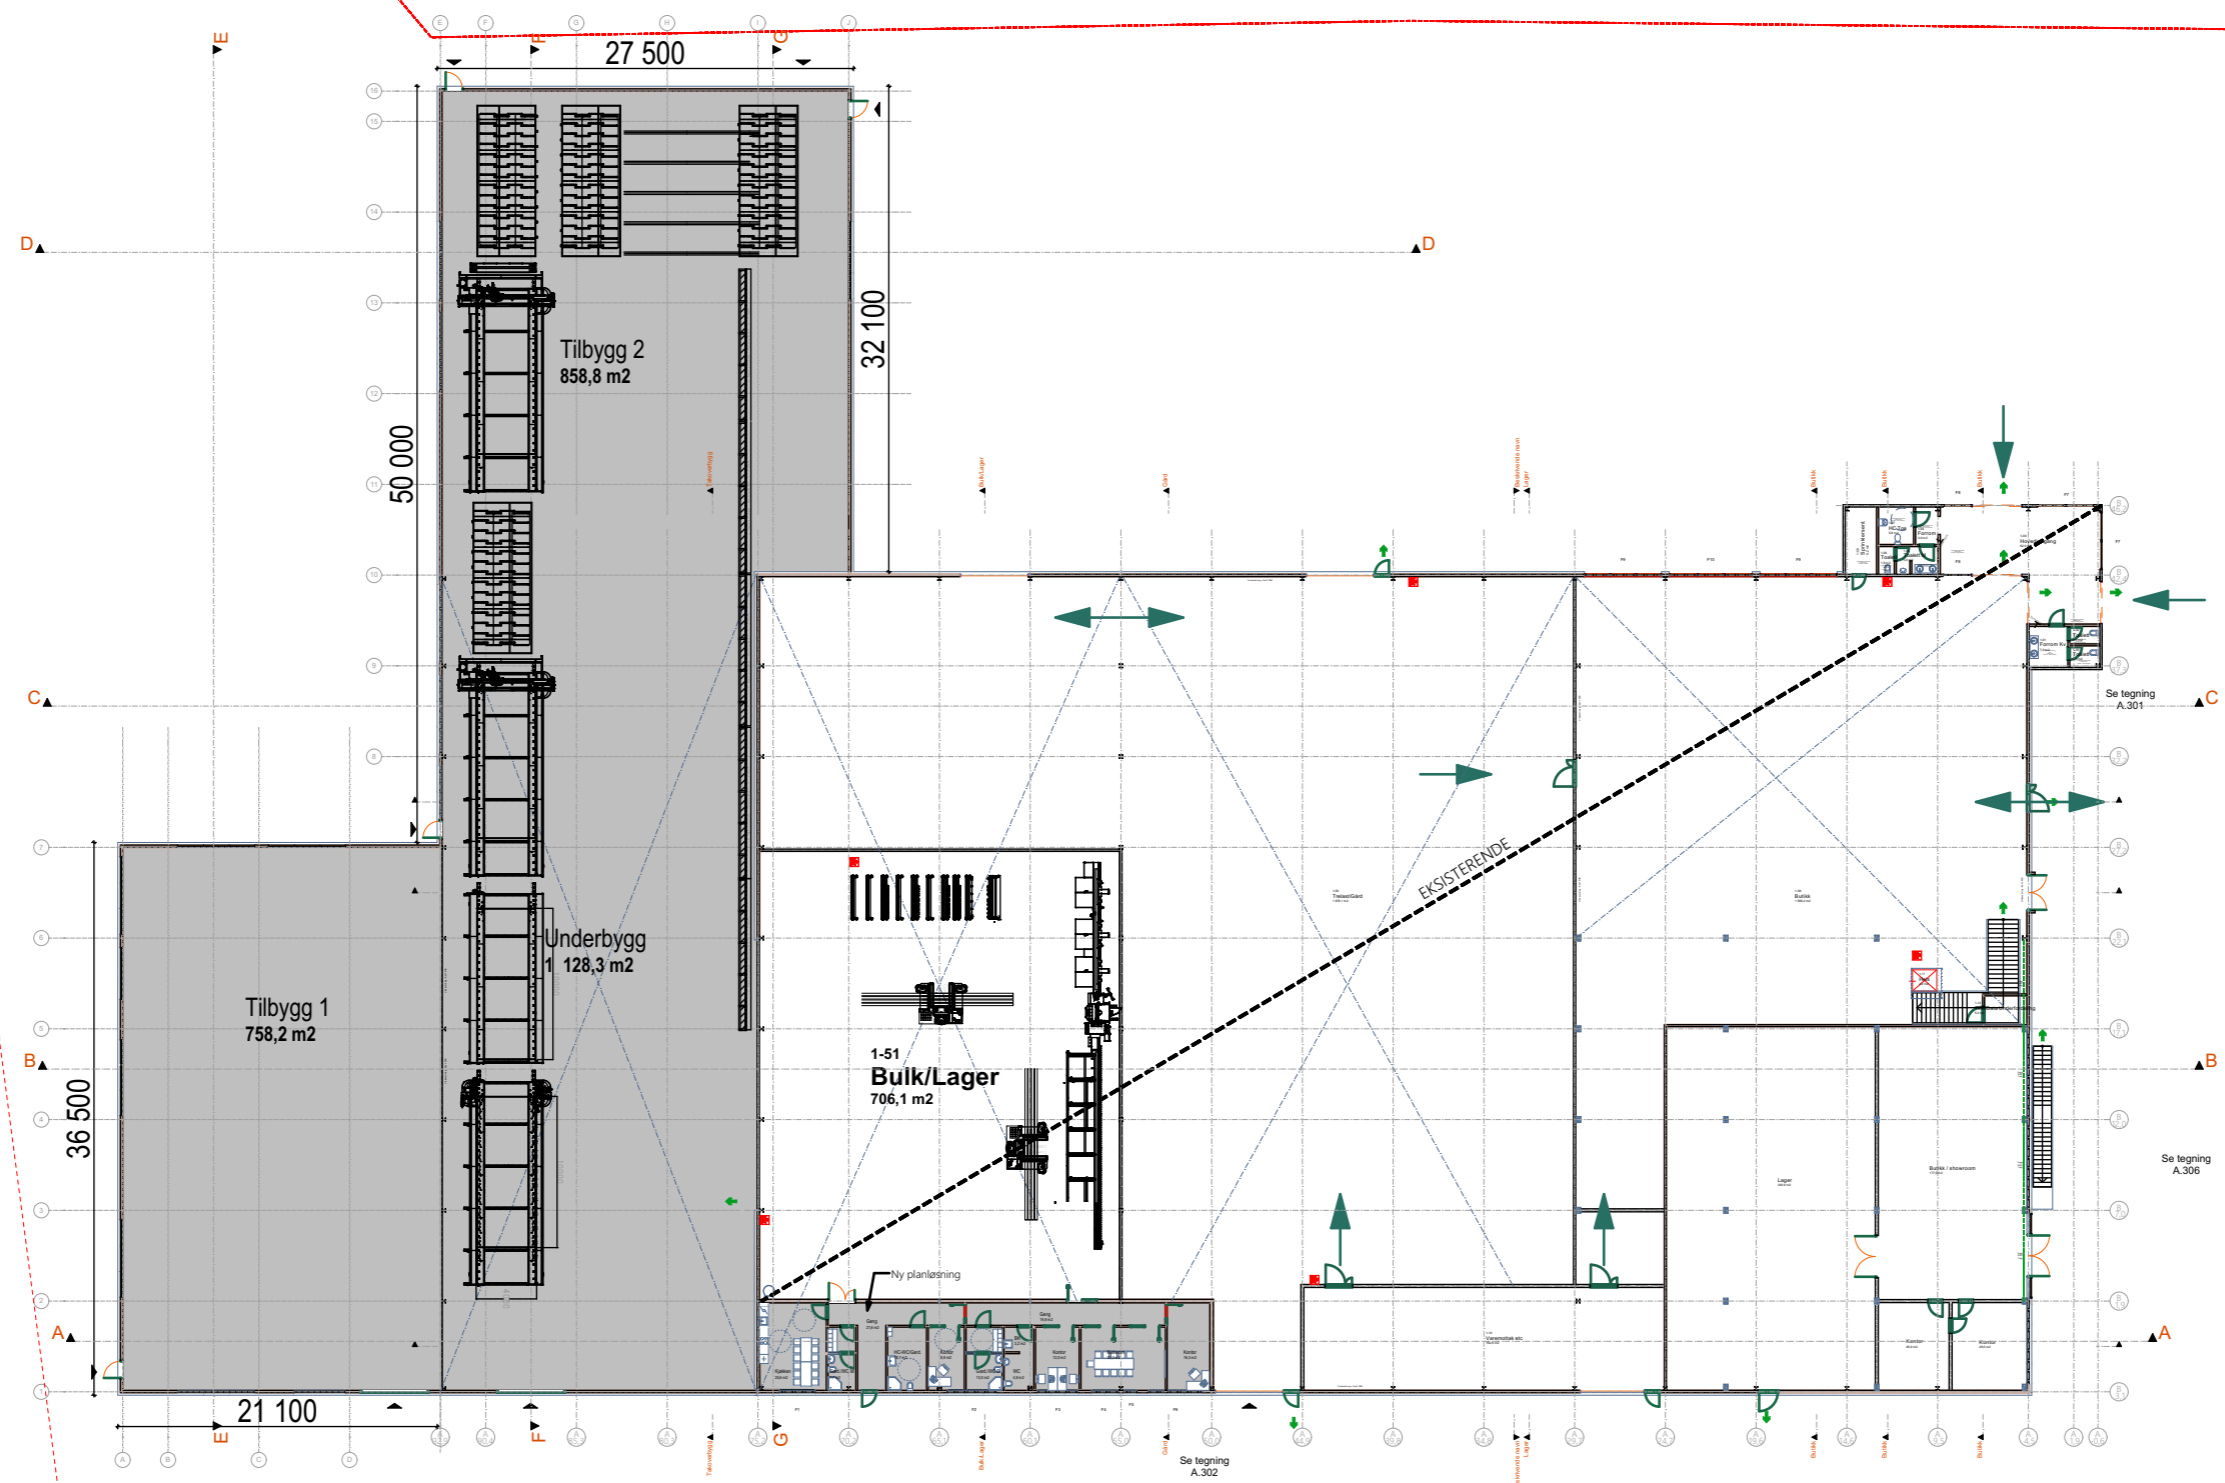


BRA Eks. Areal
884,8 m²
BRA Totalt
3 625,6 m²



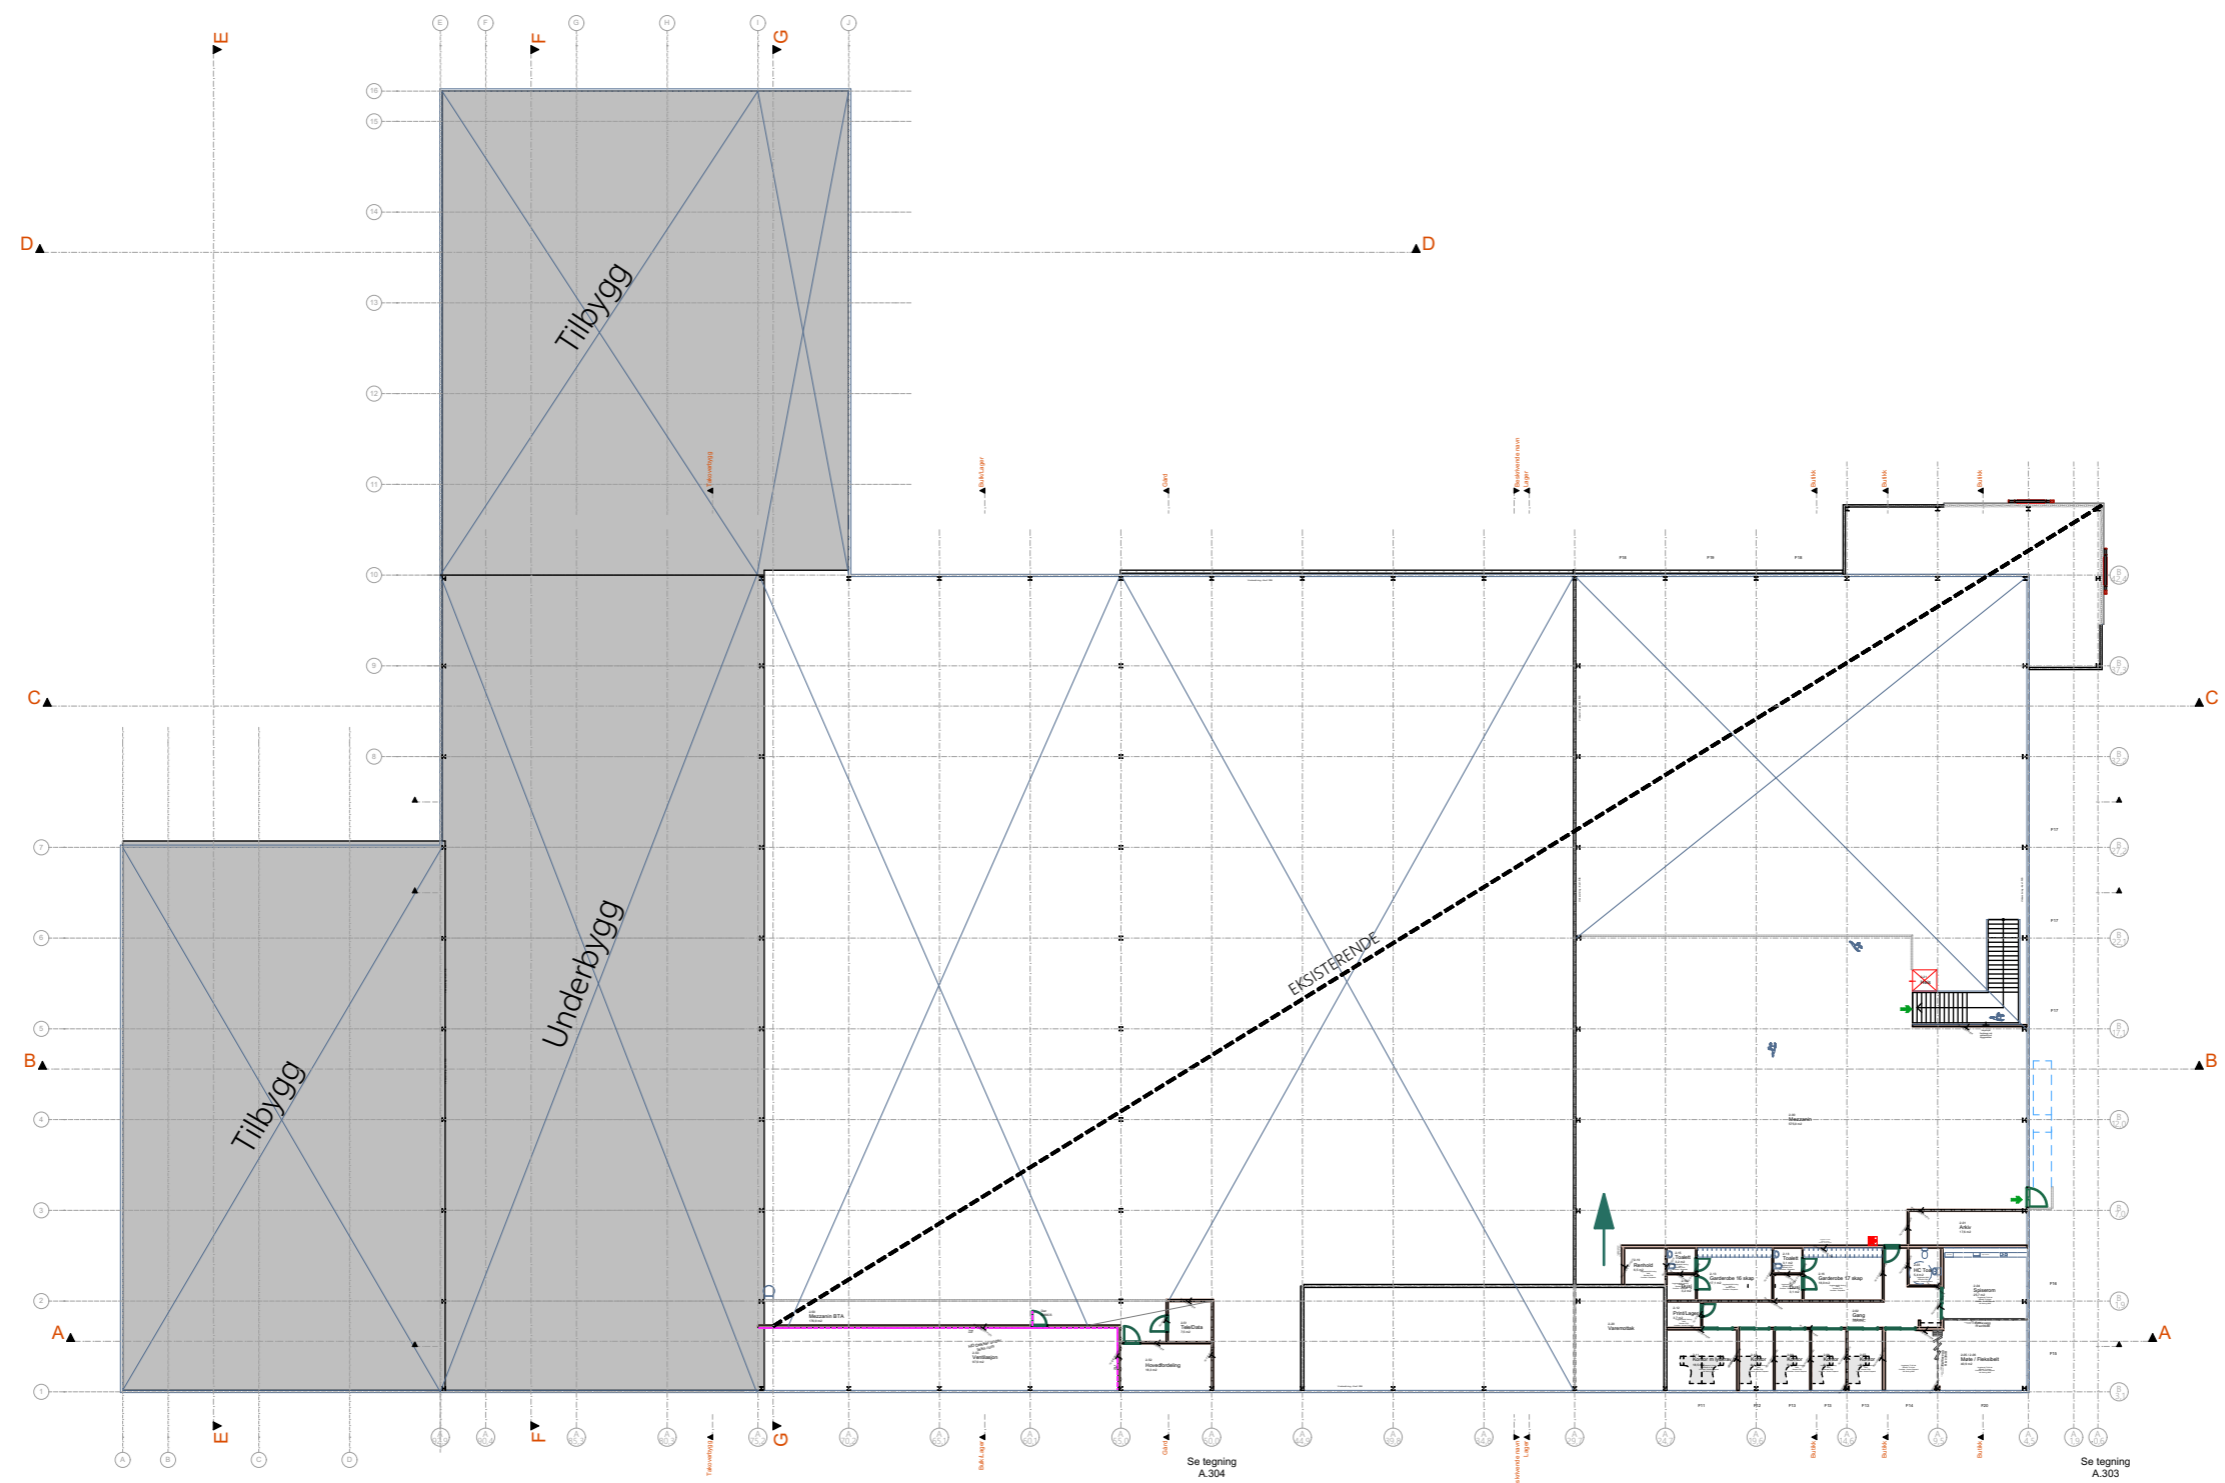


63153 Tilbygg Mjåtveiflaten 55
2. etasje
Dato: 24.10.2018
LINK signatur AS



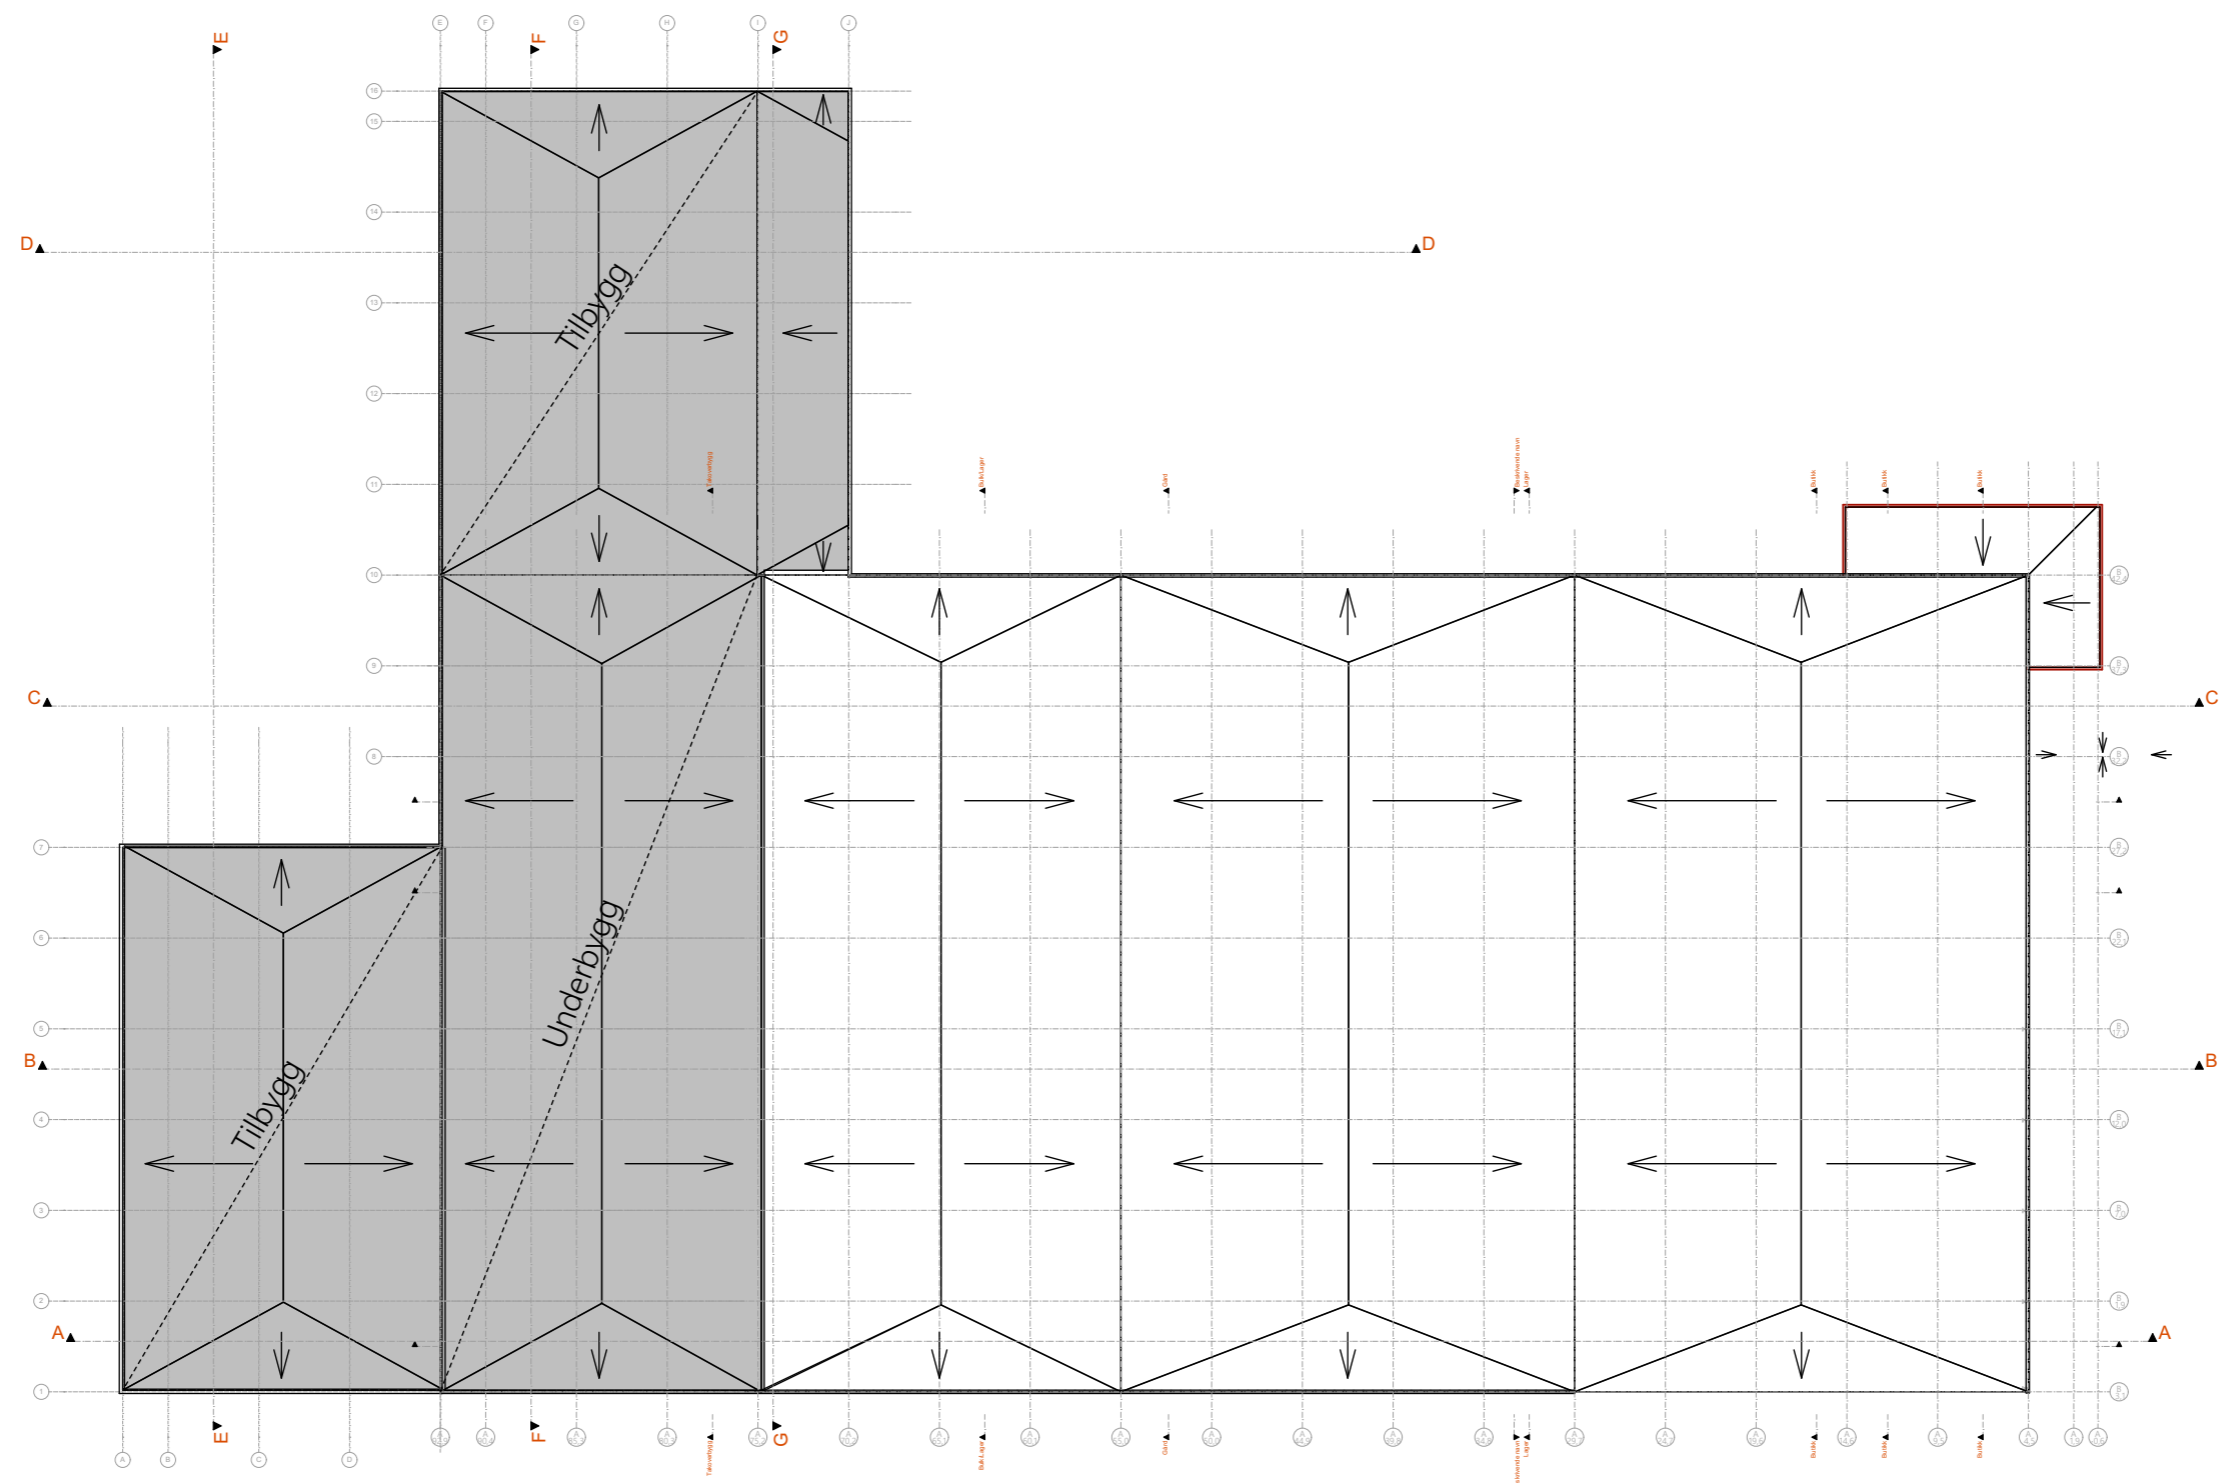


63153 Tilbygg Mjåtveiflaten 55
Takplan
Dato: 24.10.2018
LINK signatur AS

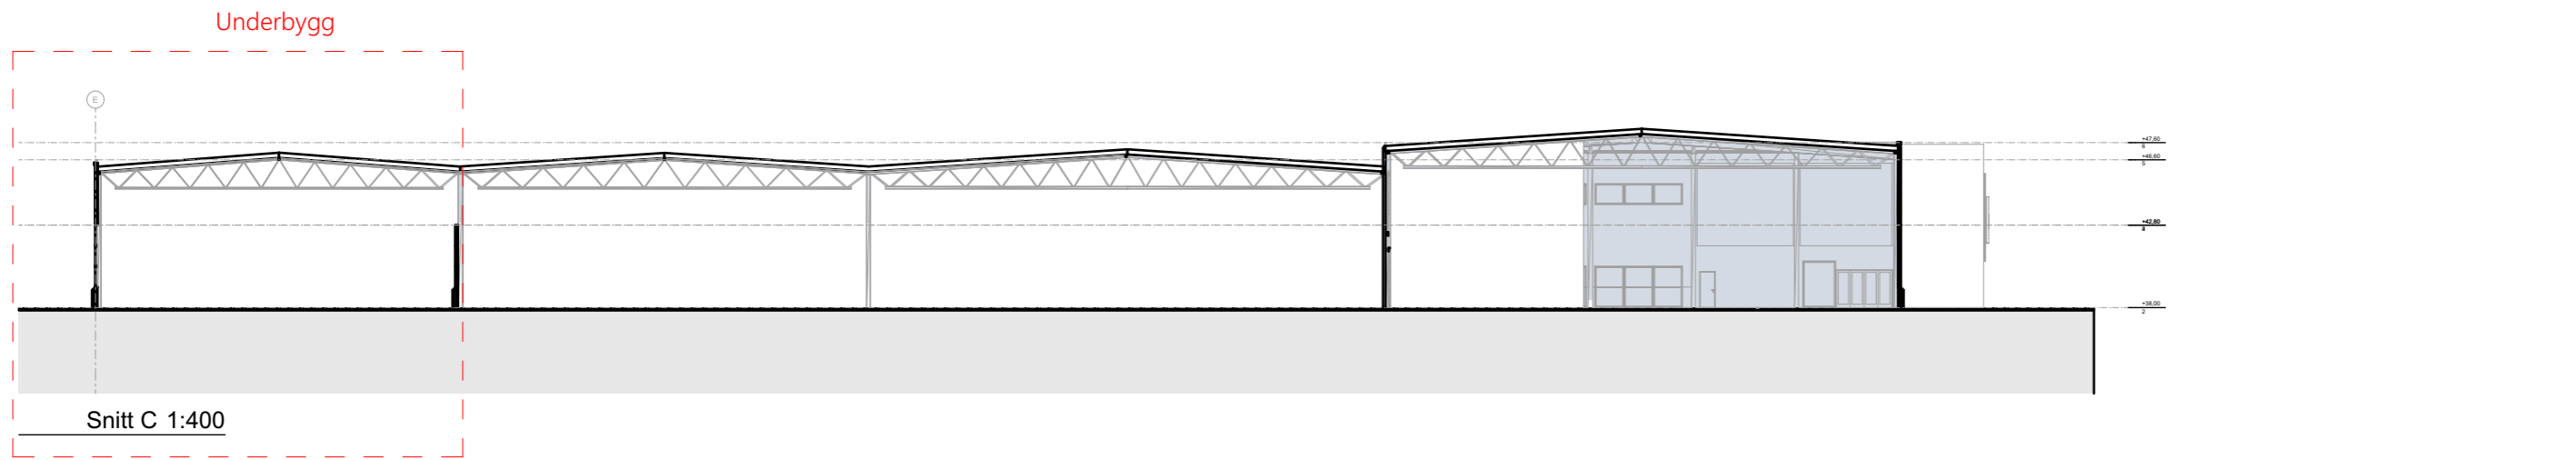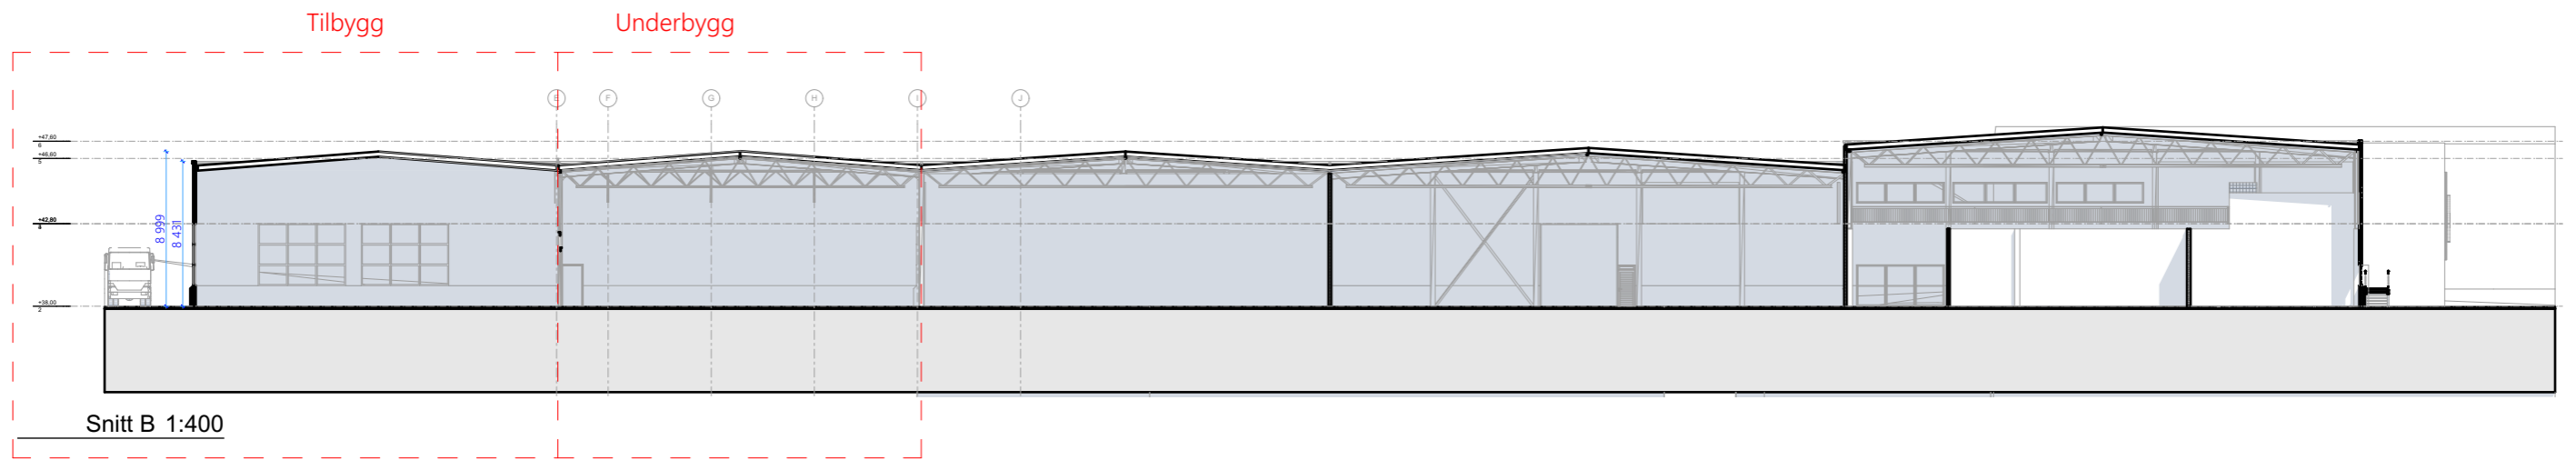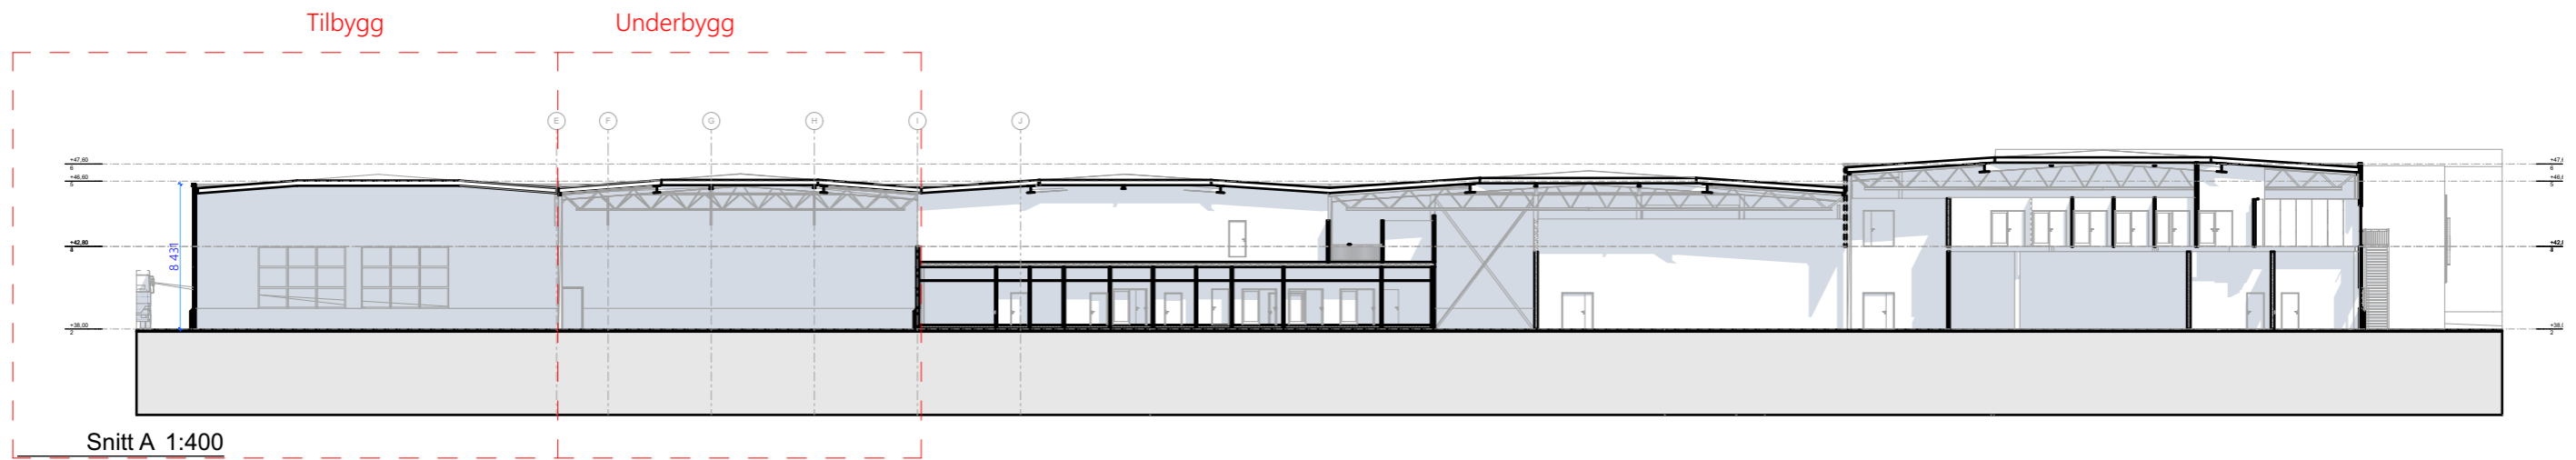


F:\pro 63001 - pro 63500\63155_Mjåtveitflaten 55\3.ARK - IARRK3-4.AC-FILER\63153_Tilbygg_Mjåtveitflaten 55.pln


Plottet 24.10.2018 av mm253

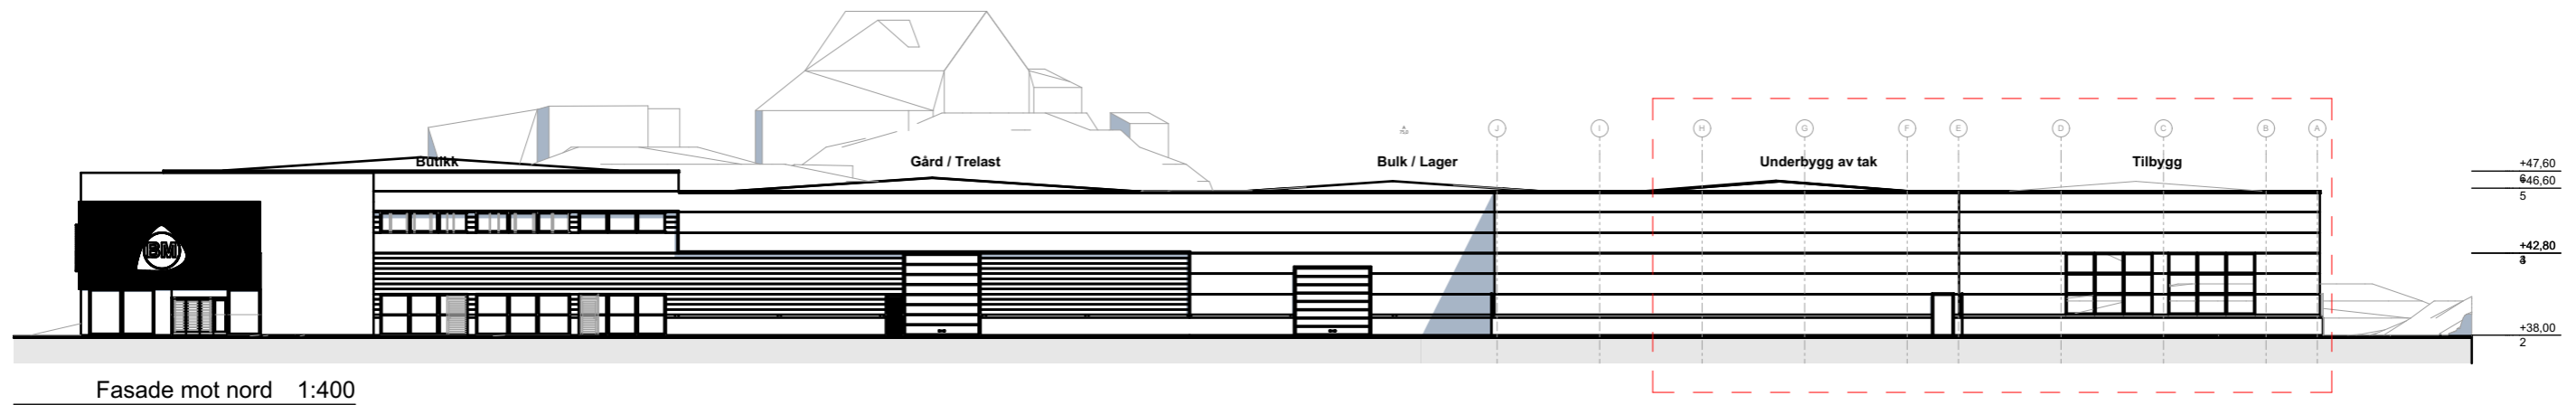


Fasade mot nord 1:400

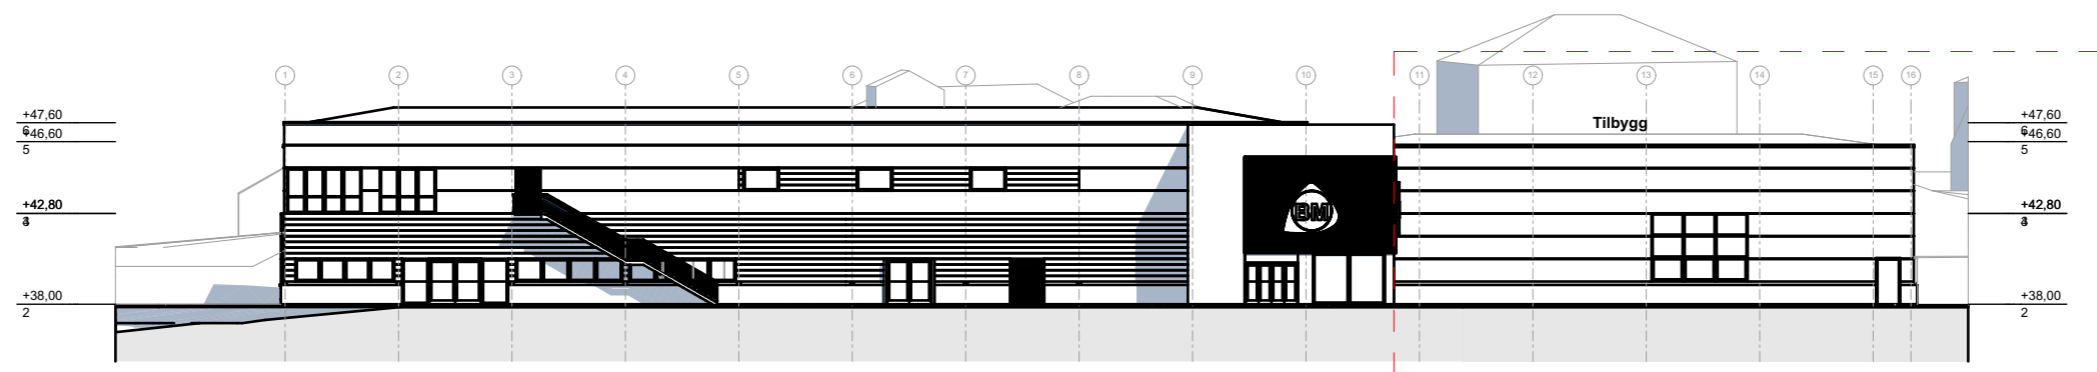

Fasade mot øst 1:400

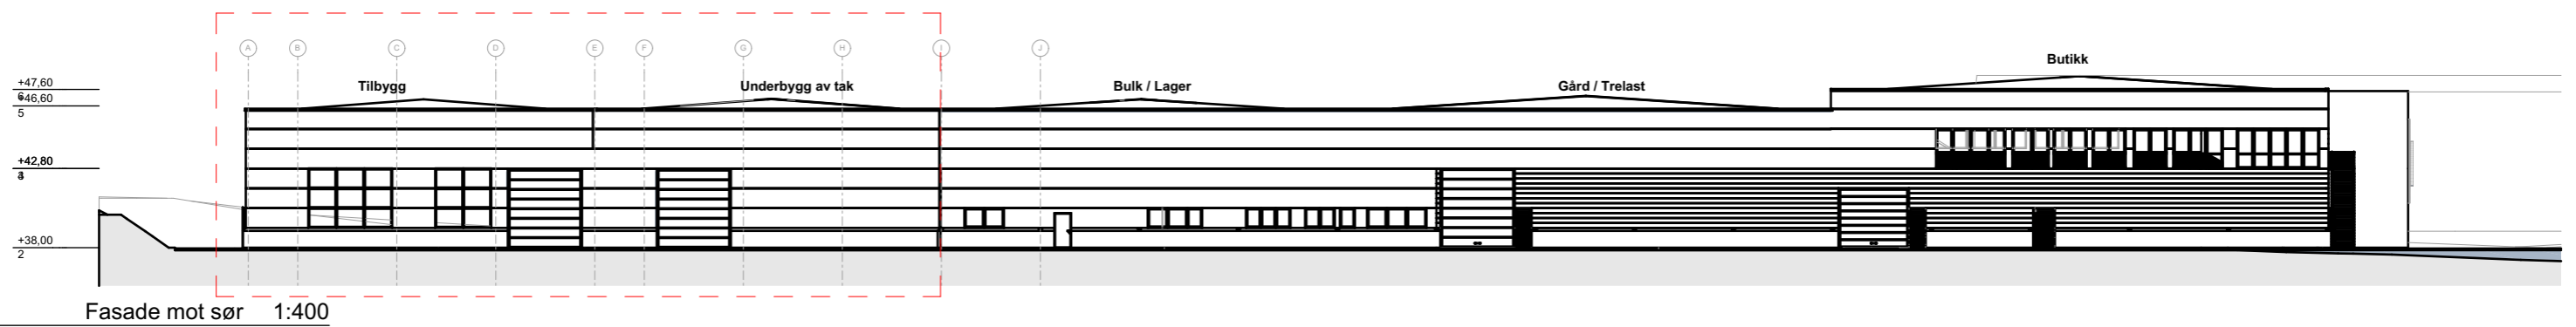

Fasade mot sør 1:400

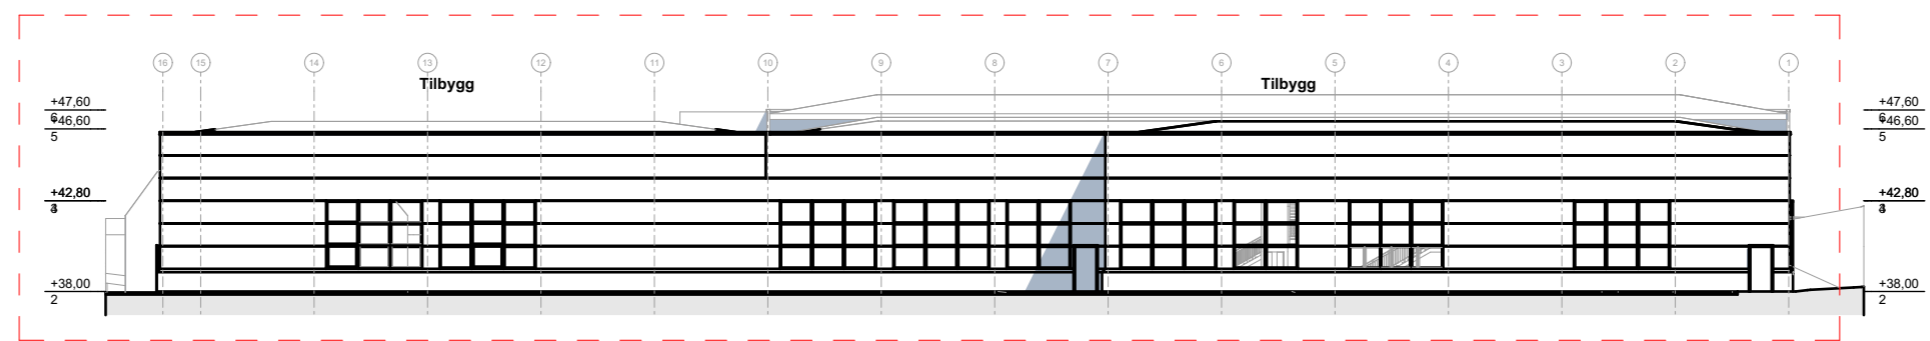

Fasade mot vest 1:400

