


1. etasje

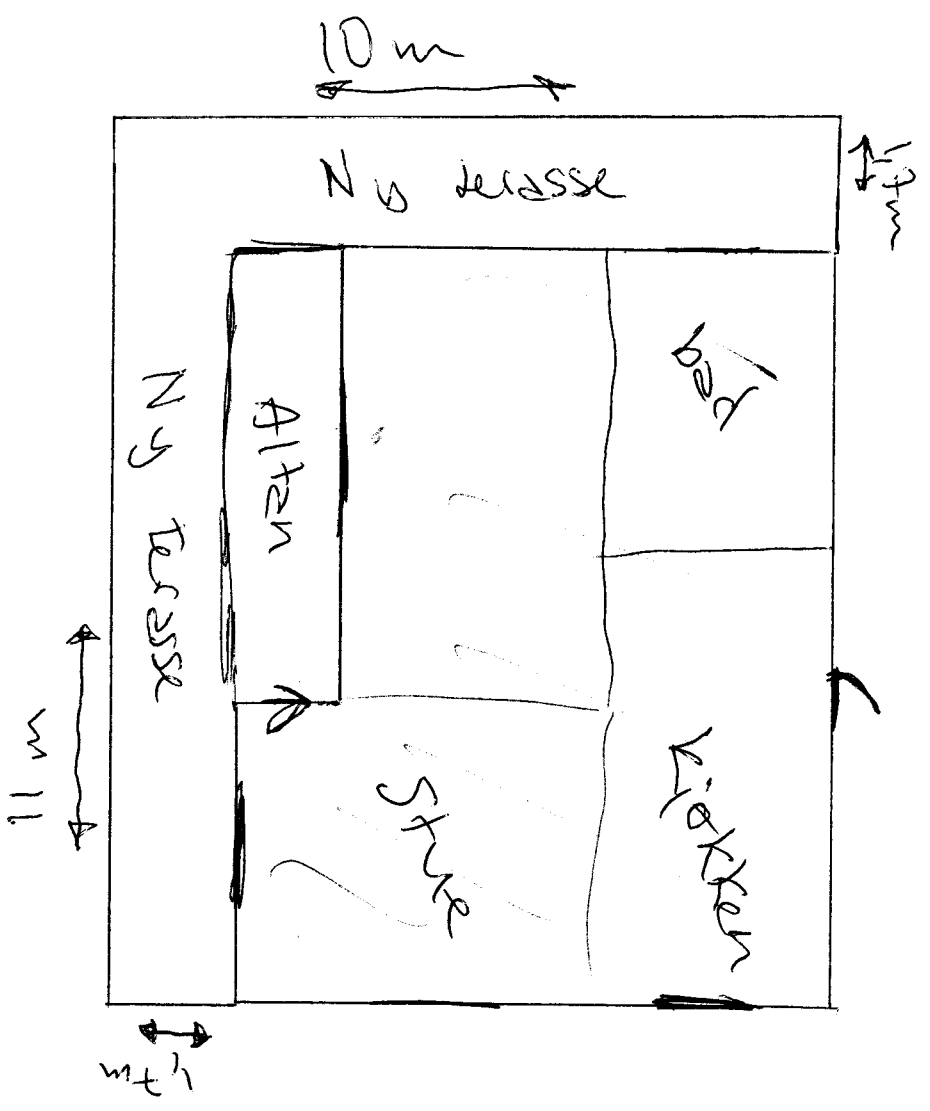

Målestokk 1:100

Ny fasade

vedlegg 3