

SITUASJONSPLAN

GNR 25, BNR.35, FOSSE, MELAND KOMMUNE

OK GULV ENEBOLIG KOTE +62,5

FOR TERRENGSNITT SE TEGNING 207142180A11-12

NB!
 DERSOM ANNET IKKE ER BESKREVET, KAN TEGNINGEN KUN BRUKES SOM ANMELDESESTEGNING I BYGGESAK. ARBEIDSTEGNINGER MÅ LEVERES SEPARAT.


MELAND KOMMUNE

godtekte 27/10-2014


Saksnr. DNT sak 285/2014

Sakshandsamar e.f.

DATE/SIGN	NOTE!	ACCORDING TO INTERNATIONAL LAWS, THIS DRAWING IS THE PROPERTY OF ARKOCONSULT AS. THE DRAWING CAN NOT BE USED, MADE PUBLIC OR HANDED OVER TO A THIRD PART WITHOUT OUR WRITTEN CONSENT. ANY INFRINGEMENT WILL LEAD TO LEGAL PROCEEDINGS.	
	* PART OF DRAWING MAY NOT BE SHOWN IN SCALE * DO NOT TAKE MEASURES ON DRAWING * ONLY RELAY ON GIVE DIMENSIONS		
REV. DESCRIPTION	BOLIG & EIENDOM AS GBNR. 25/35, MELAND KOMMUNE	REVISION/DATE:	
	SITUASJONSPLAN	PROJECT NO.: 2014218	DRAWING NO.: 20714218A10
 ARKOCONSULT AS, Postboks 103, 5291 Valest.f. Tel.: 56390003 - Fax.: 56191130 - Mob.: 93241511 Mail: post@arkoconsult.no - Org.nr.: 997089782 MVA	SCALE: 1:500	FORMAT: A3	
	DRAWN: PKT	DATE: 05.09.14	
	CHECKED:	DATE:	

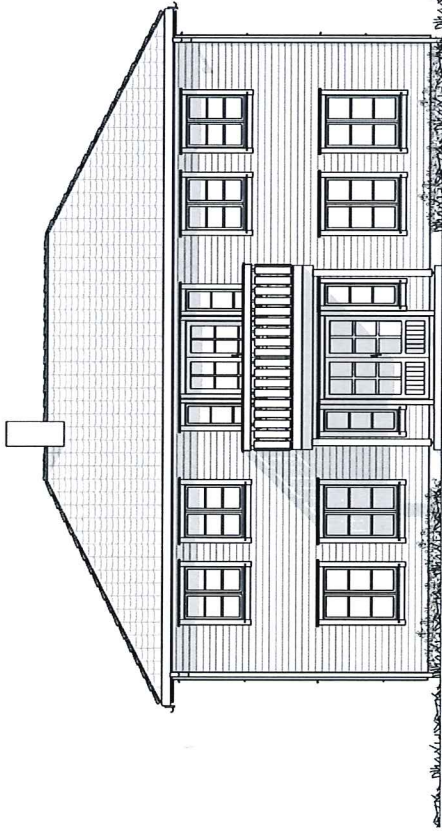

FASADE 1
1 : 100

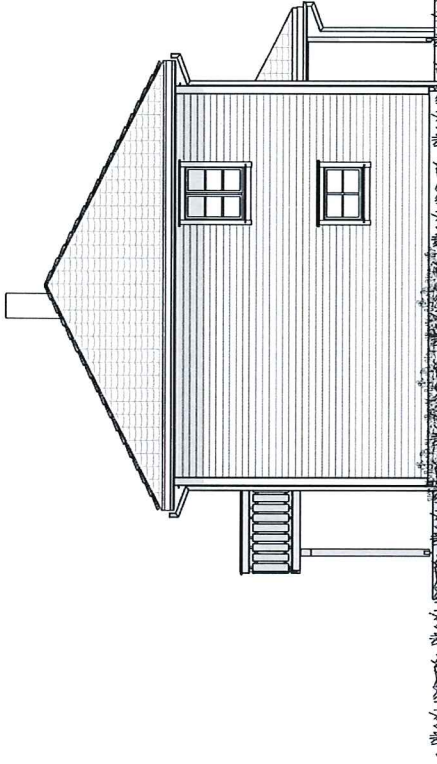


FASADE 2
1 : 100

MELAND KOMMUNE


Godteke 27/10-2014

Saksnr. DNT sak 285/2014

Sakshandsamar e.f. *TO*

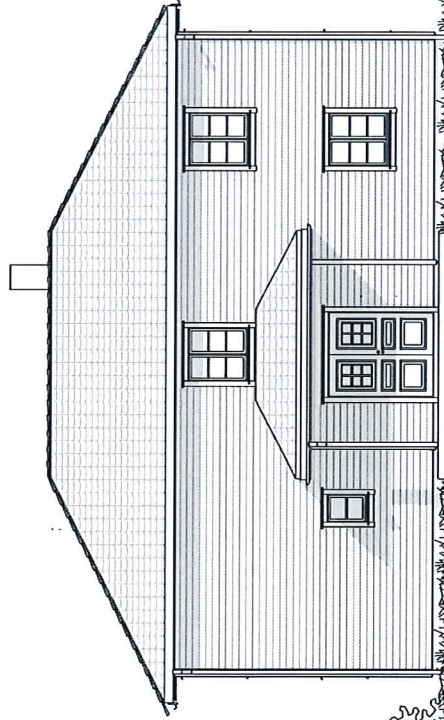

FASADE 3
1 : 100

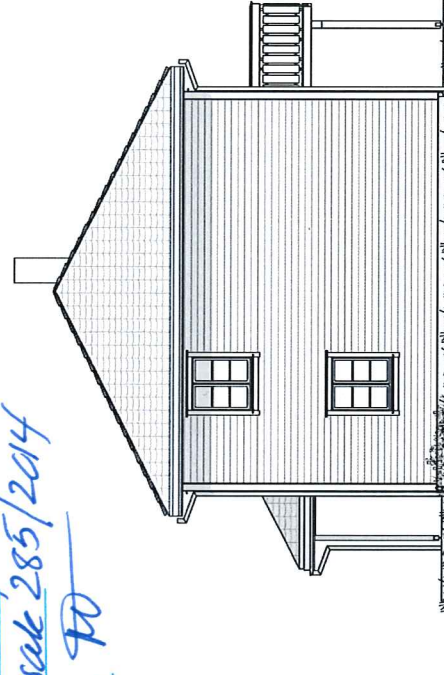

FASADE 4
1 : 100


REV	DATE	Revisjoner	Sign
	04.04.11	REVISION	RF
		Revisjon: TEK. O. Umås	



TILTAKSHAVER: BOUG & EIENDOM AS
BYGGEPLASS: FOSSE
G nr/b.nr: 25/05
KOMMUNE: MELAND




TEGN. INNHOLD: Fasader	TILTAKSART: Eneboilg	MÅL: 1 : 100
PROSJEKT: MH 230 K-L Karita	TEGN. DATO: 29.04.09	TEGN.NR.: 04
ARKITEKT: Ola Hetland	TEGN. GS	PROSJEKT NR.: 11028

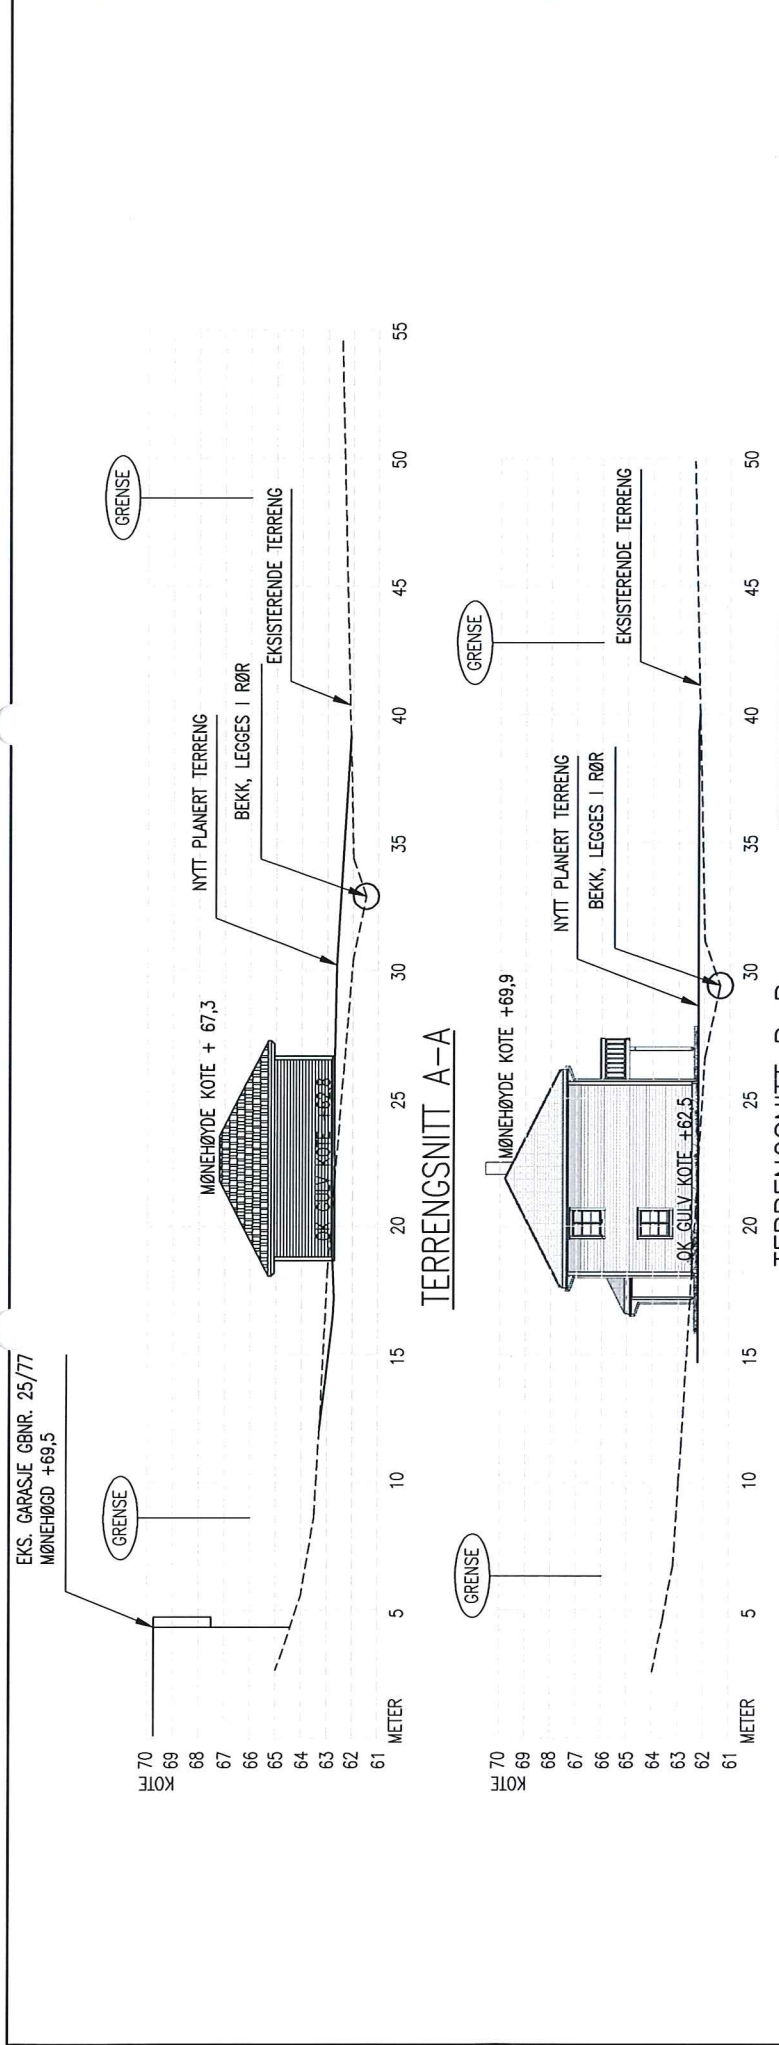

NEI: DERSOM ANNET IKKE ER BESKREVET, KAN TEGNINGEN KUN BRUKES SOM ANMELDESESTEGNING I BYGGESAK. ARBEIDSTEGNINGER MÅ LEVERES SEPARAT.

NOTE:	ACCORDING TO INTERNATIONAL LAWS, THIS DRAWING IS THE PROPERTY OF ARKOCONSULT AS. THE DRAWING CAN NOT BE USED, MADE PUBLIC OR HANDED OVER TO A THIRD PART WITHOUT OUR WRITTEN CONSENT. ANY INFRINGEMENT WILL LEAD TO LEGAL PROCEEDINGS.
DATE/SIGN	REVISION/DATE:
	BOLIG & EIENDOM AS
	GBNR. 25/35, MELAND KOMMUNE
	PROJECT NO.: 2014218
	DRAWING NO.:
	20714218A11
REV. DESCRIPTION	SCALE: 1:200
	FORMAT: A3
	DRAWN: PKT
	DATE: 05.09.14
	CHECKED:
	DATE:

MELAND KOMMUNE
 Godtakk 27/10-2014
 Saksnr. DAT sak 285/2014
 Sakshandsamar e.f. *DO*

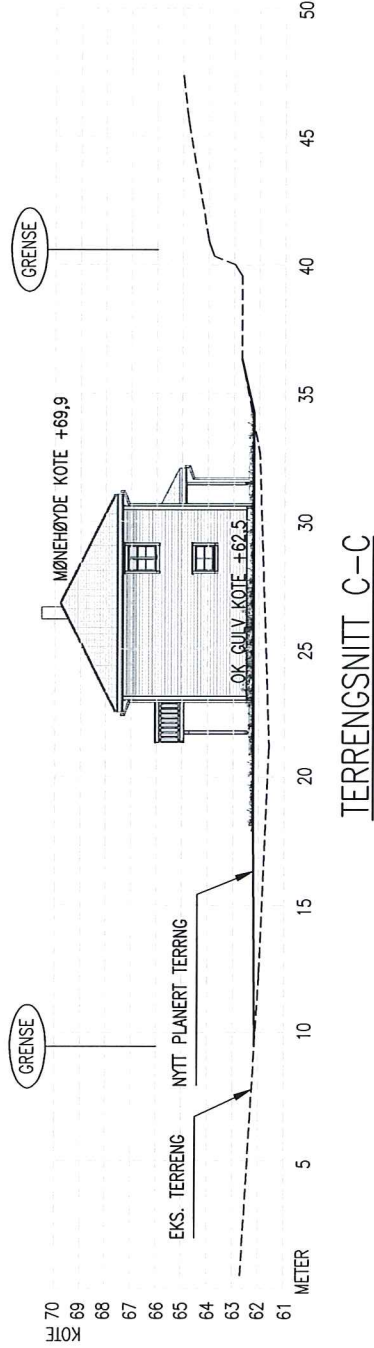

NB! DERSOM ANNET IKKE ER BESKREVET, KAN TEGNINGEN KUN BRUKES SOM ANMELDESESTEING I BYGGESAK. ARBEIDSTEGNINGER MÅ LEVERES SEPARAT.

DATE/SIGN	NOTE: * PART OF DRAWING MAY NOT BE SHOWN IN SCALE * DO NOT TAKE MEASURES ON DRAWING * ONLY RELAY ON GIVE DIMENSIONS	ACCORDING TO INTERNATIONAL LAWS, THIS DRAWING IS THE PROPERTY OF ARKOCONSULT AS. THE DRAWING CAN NOT BE USED, MADE PUBLIC OR HANDED OVER TO A THIRD PART WITHOUT OUR WRITTEN CONSENT. ANY INFRINGEMENT WILL LEAD TO LEGAL PROCEEDINGS.
	BOLIG & EIENDOM AS GBNR. 25/35, MELAND KOMMUNE	REVISION/DATE:
	TERRENGSNITT C-C	PROJECT NO.: 2014218
		DRAWING NO.: 20714218A12
DESCRIPTION		SCALE: 1:200 FORMAT: A3
REV.		DRAWN: PKT DATE: 05.09.14
		CHECKED: DATE:

MELAND KOMMUNE
Godteke 27/10-2014
Saksnr. DNT sak 285/2014

ARKOCONSULT AS, Postboks 103, 5291 Væstf.
Tel.: 56390003 – Fax.: 56191130 – Mob.: 93241511
Mail: post@arkoconsult.no – Org.nr.: 997089782 MVA