




E5

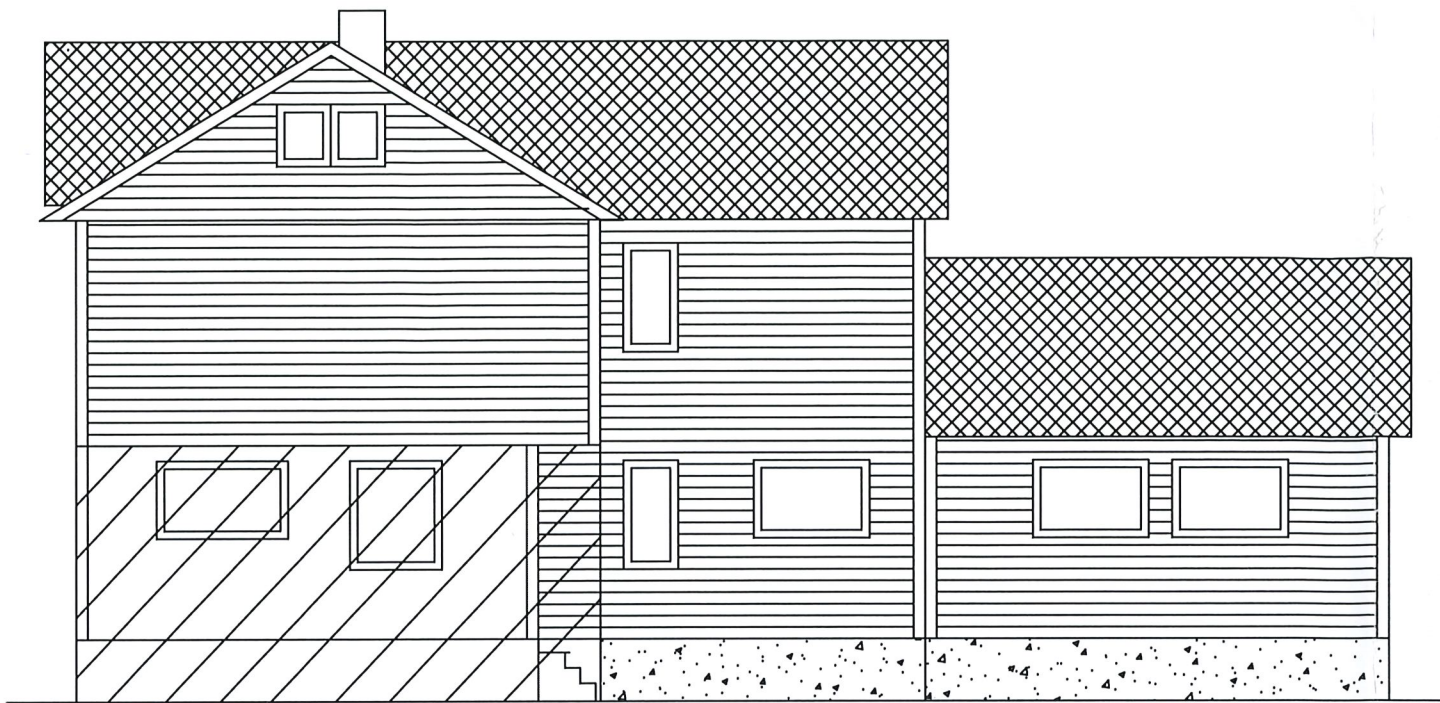


NORD

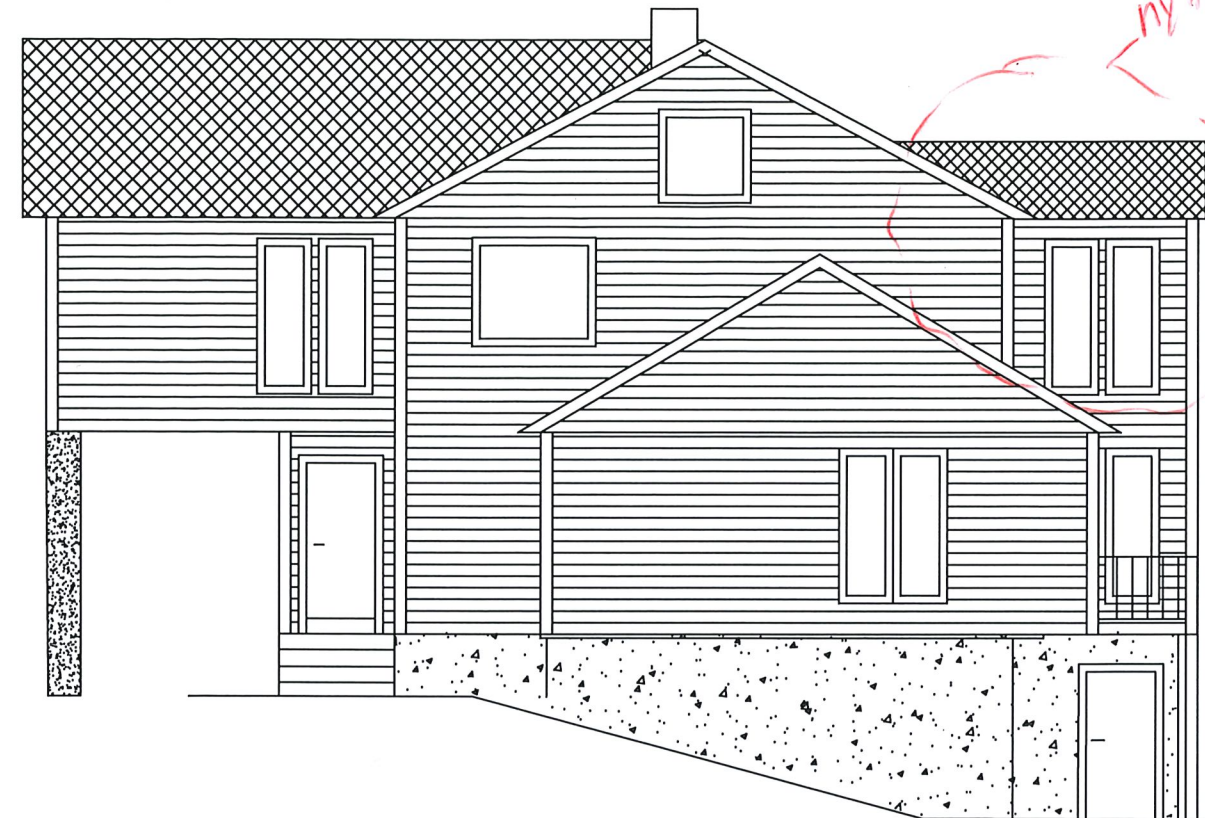

VEST

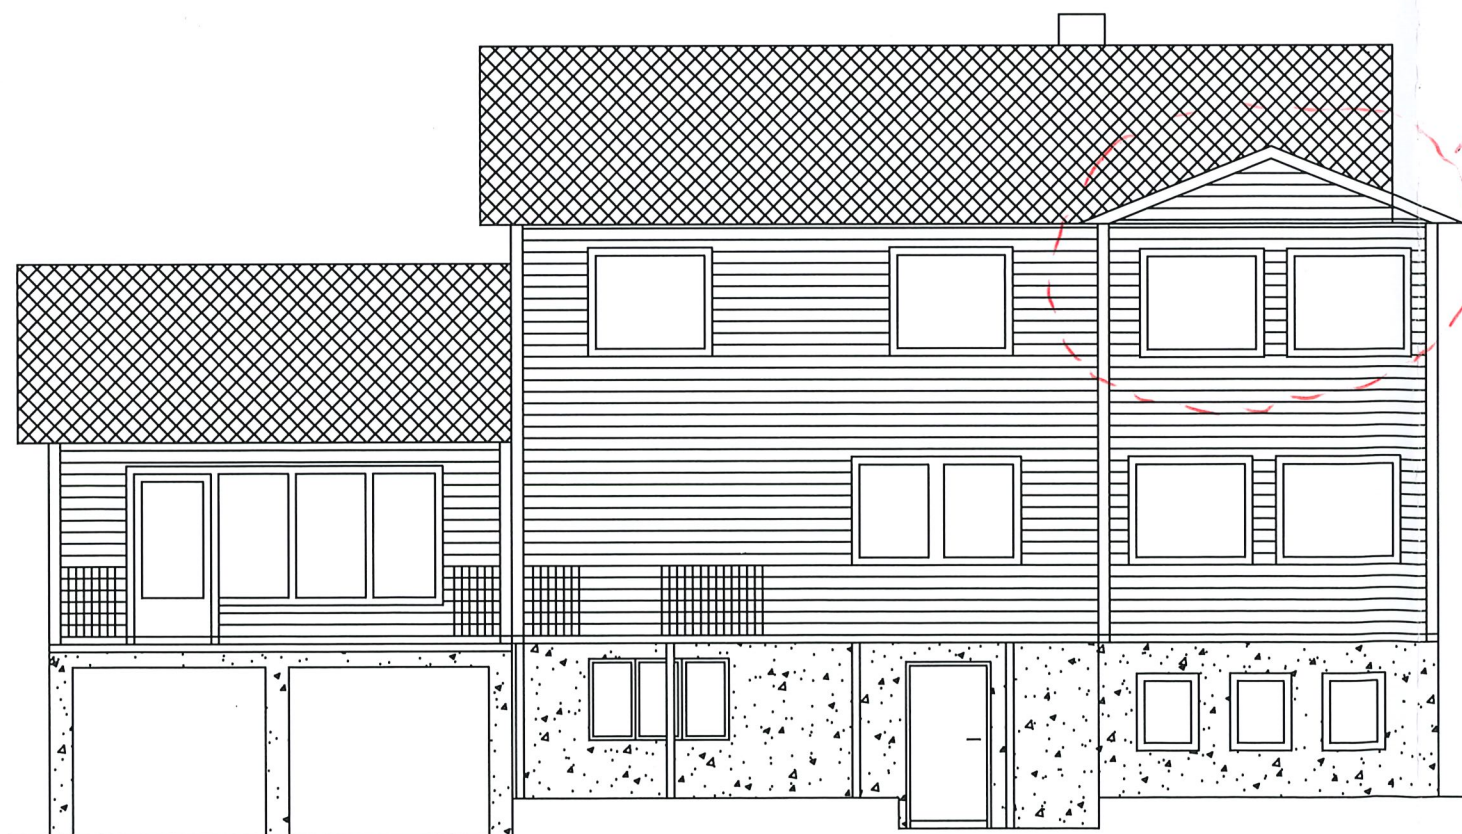


SØR

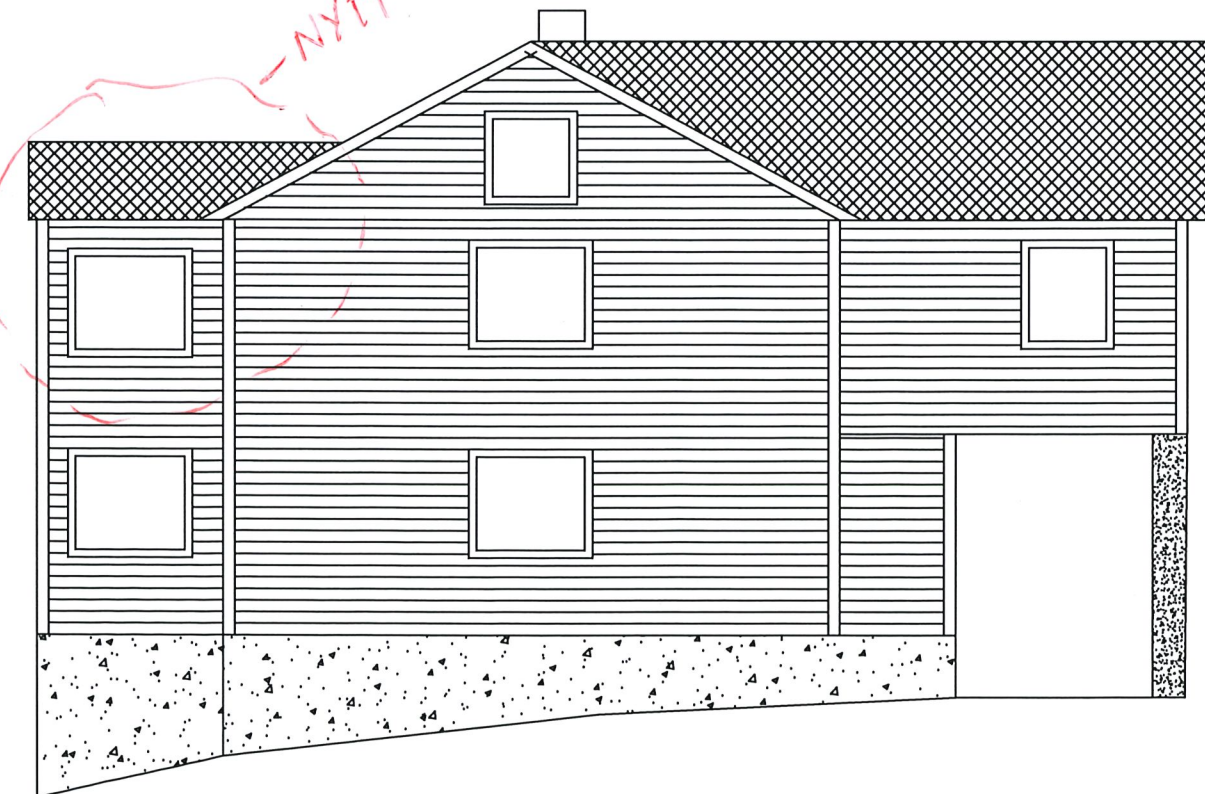


AUST

R. Zone		R.O.no.	Sign./Date	Ctyl	Project. used	Original Scale	Item	Qty	Id. no	Description	Drg. no./Type	Material
<small>This drawing is our property. It is not to be traced, copied or published without our written consent, nor to be altered in any way.</small>							Status	Sign.	Date	PÅBYGG HUS FOSSE 25/3 AARHUS	Wald. dsg./Cust. dsg.	
							Constr.	LIAa	10.04.12		Replaces	
							Drawn by				PÅBYGG HUS	
							Checked				Replaced by:	
							Prod. rel.					
							Prod. rel.					


A
B
C
D
E
F
G
H

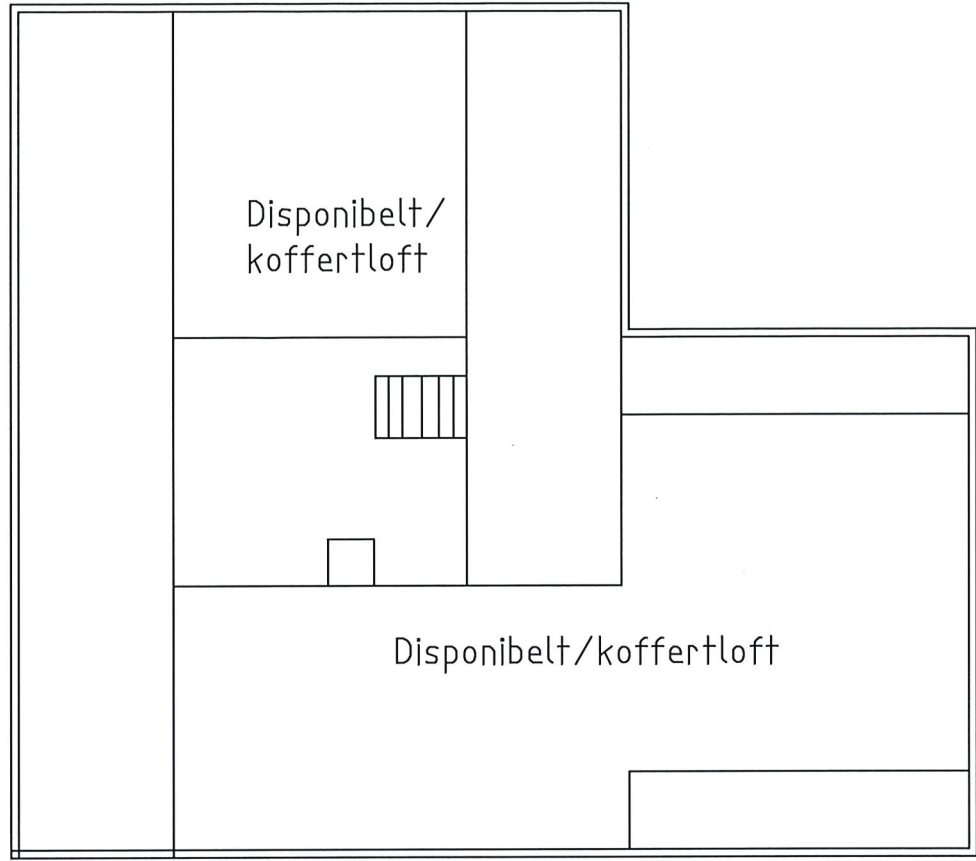

Loft

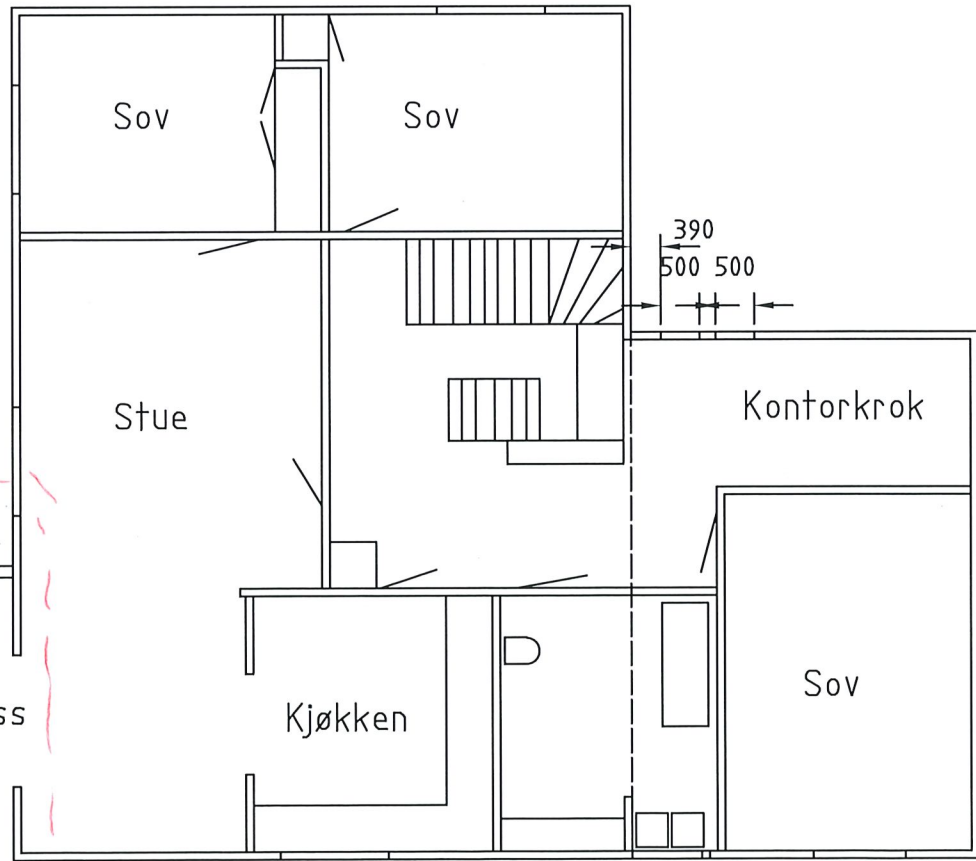

2 etg

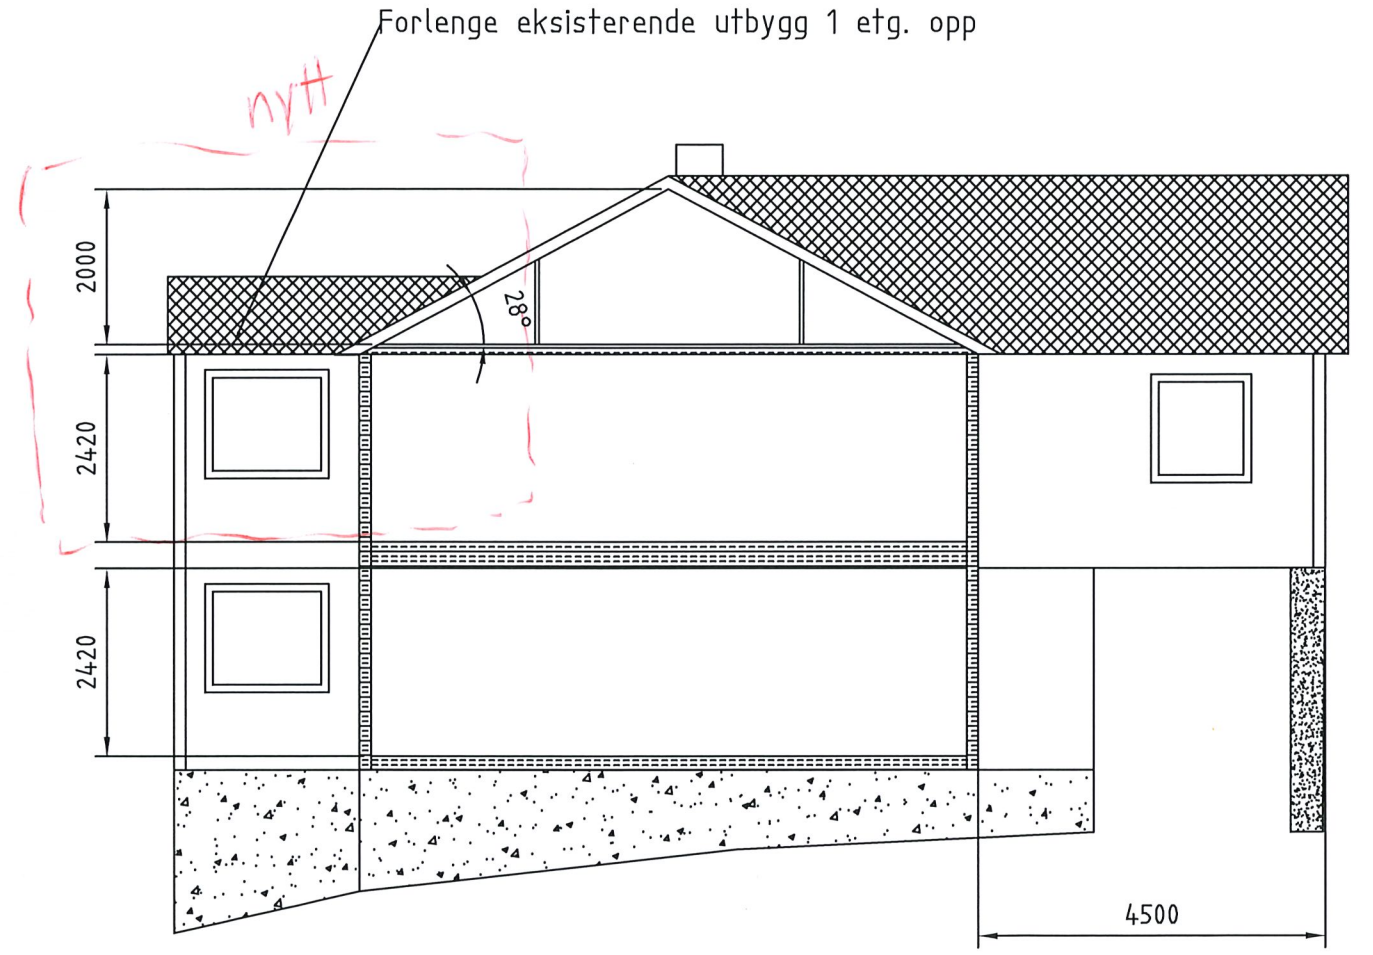

Item	Qty	Id. no	Description	Dwg. no./Type	Material
This drawing is the property of the contractor. It is not to be traced, copied or published without the written consent, nor to be altered in any way.			Status	Sign.	Date
			Constr.	LIAa	05.07.12
			Drawn by		
			Checked		
			Prod. rel.		
			Prod. rel.		
A	Zona	R.O.no.	Sign./Date	Chf	Project. used
					Original Scale
			1:100		
				PLAN - SNITT	
				PÅBYGG HUS	Replaces:
				FOSSE 25/3	PÅBYGG HUS
				AARHUS	Replaced by:

