


Driftsbygning Espetveit
Gnr/Bnr 40/5
Fasade mot søraust
Utskriftsformat: Liggande A4
Skala 1:100

Eksisterande driftsbygning

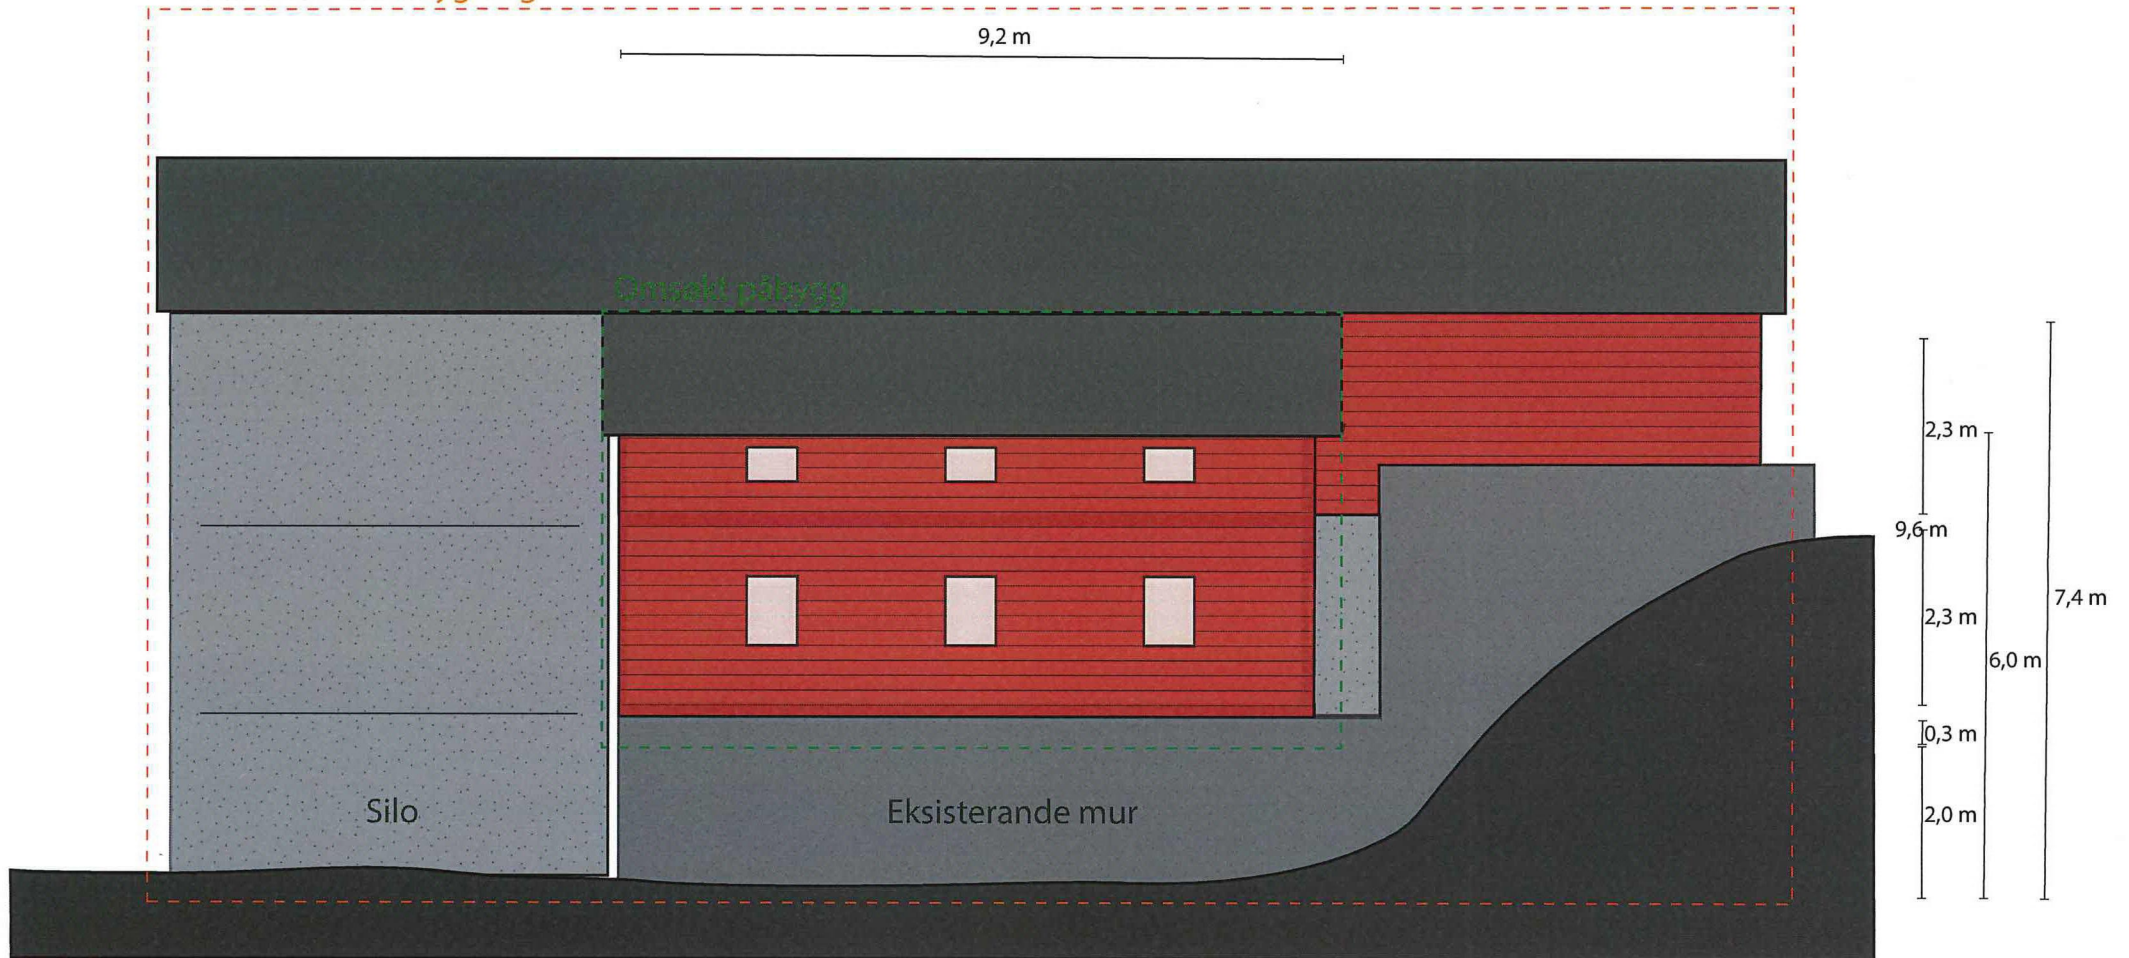

Driftsbygning Espetveit

Gnr/Bnr 40/5

Fasade mot sørvest

Utskriftsformat: Liggende A4

Skala 1:100

Eksisterande driftsbygning

Omsøkt påbygg

4,2 m

5,5 m

6 m

6 m

2,3 m

2,3 m

0,3 m


2,0 m

6,0 m


7,4 m

9,6 m



Silo

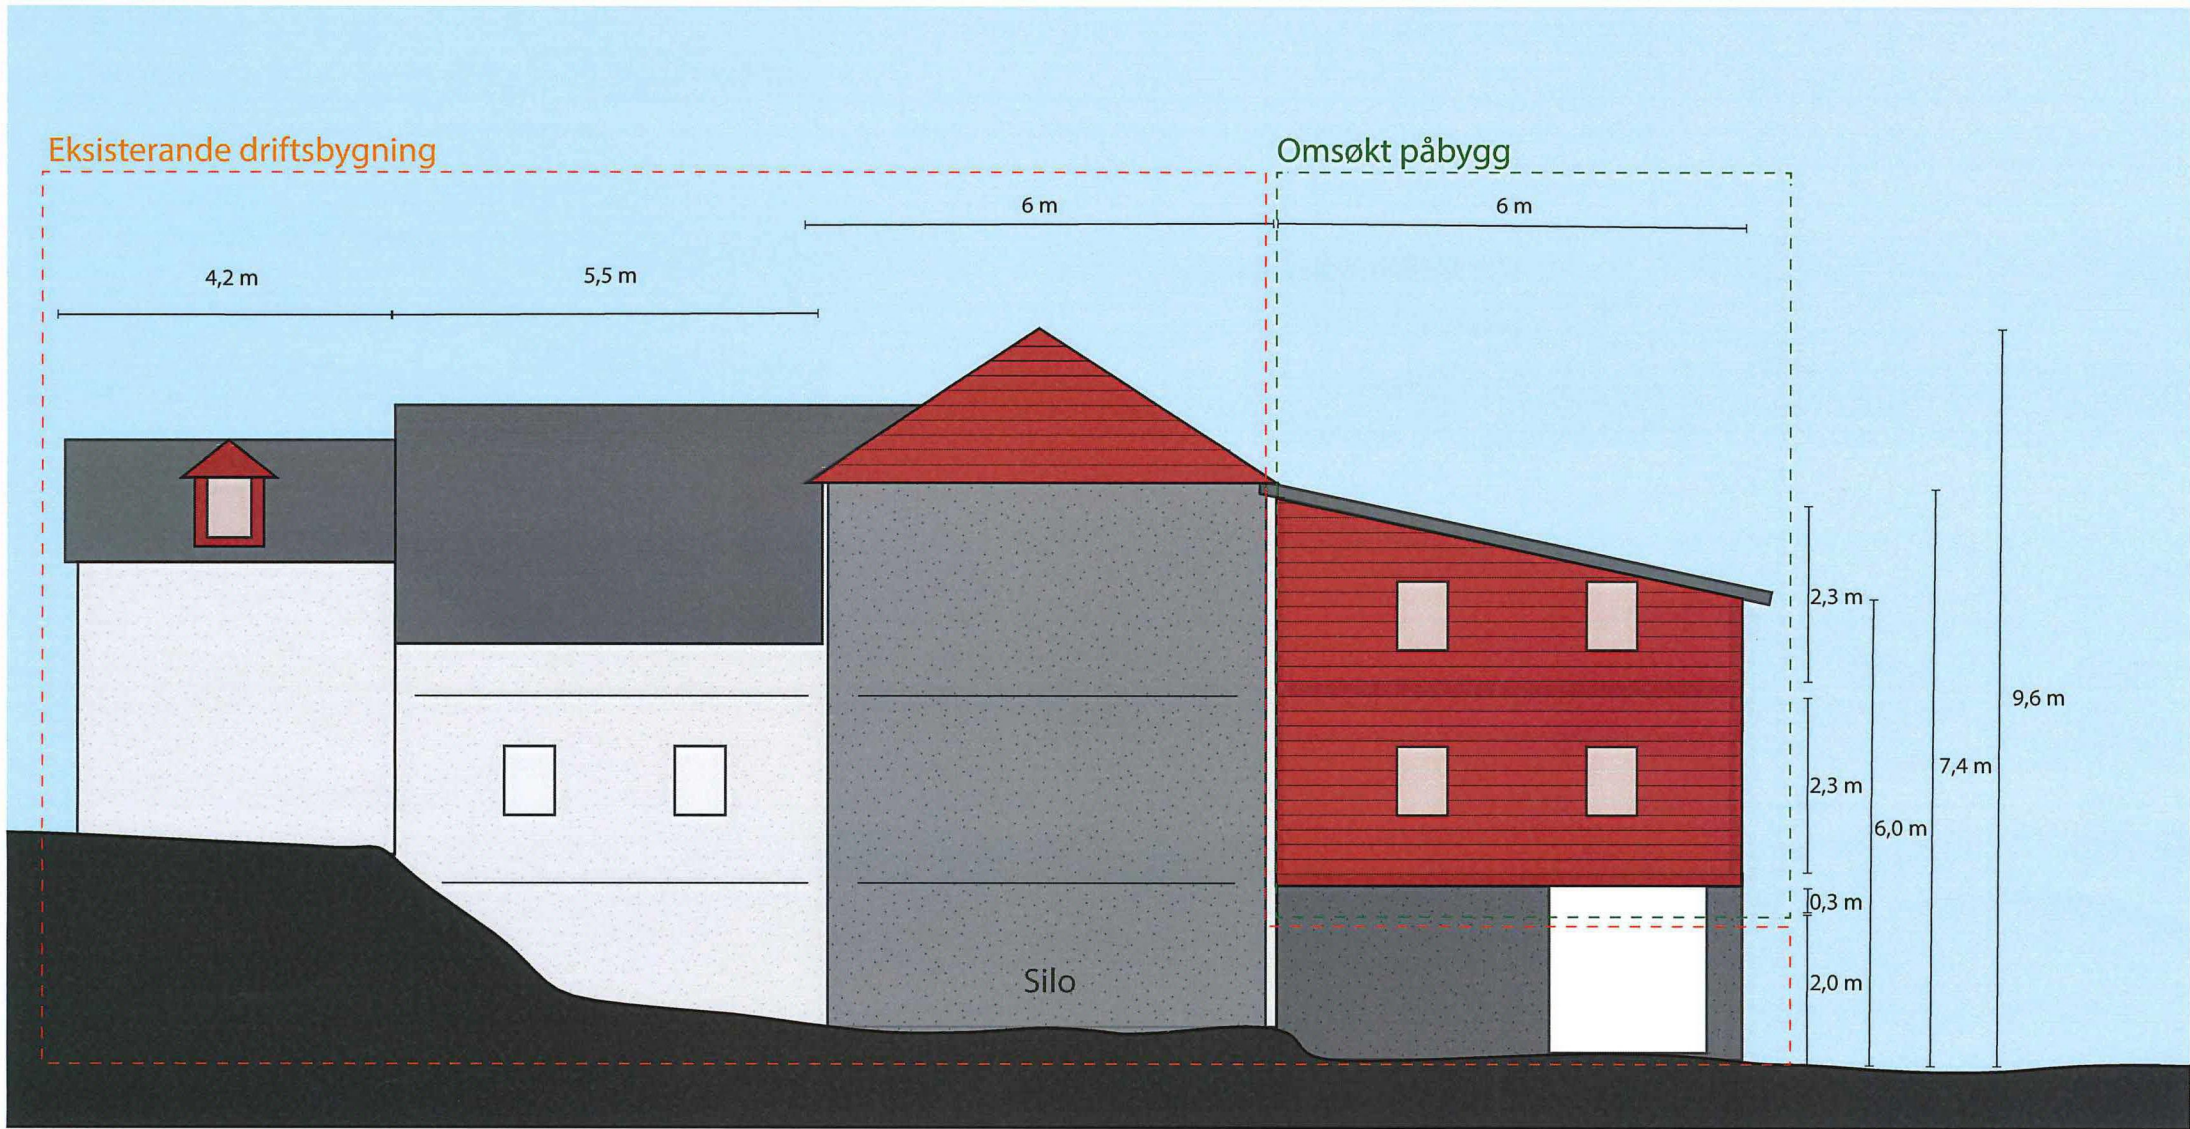

Driftsbygning Espetveit
Gnr/Bnr 40/5
Langsgående snitt nordvest/søraust
Utskriftsformat: Liggende A4
Skala 1:100

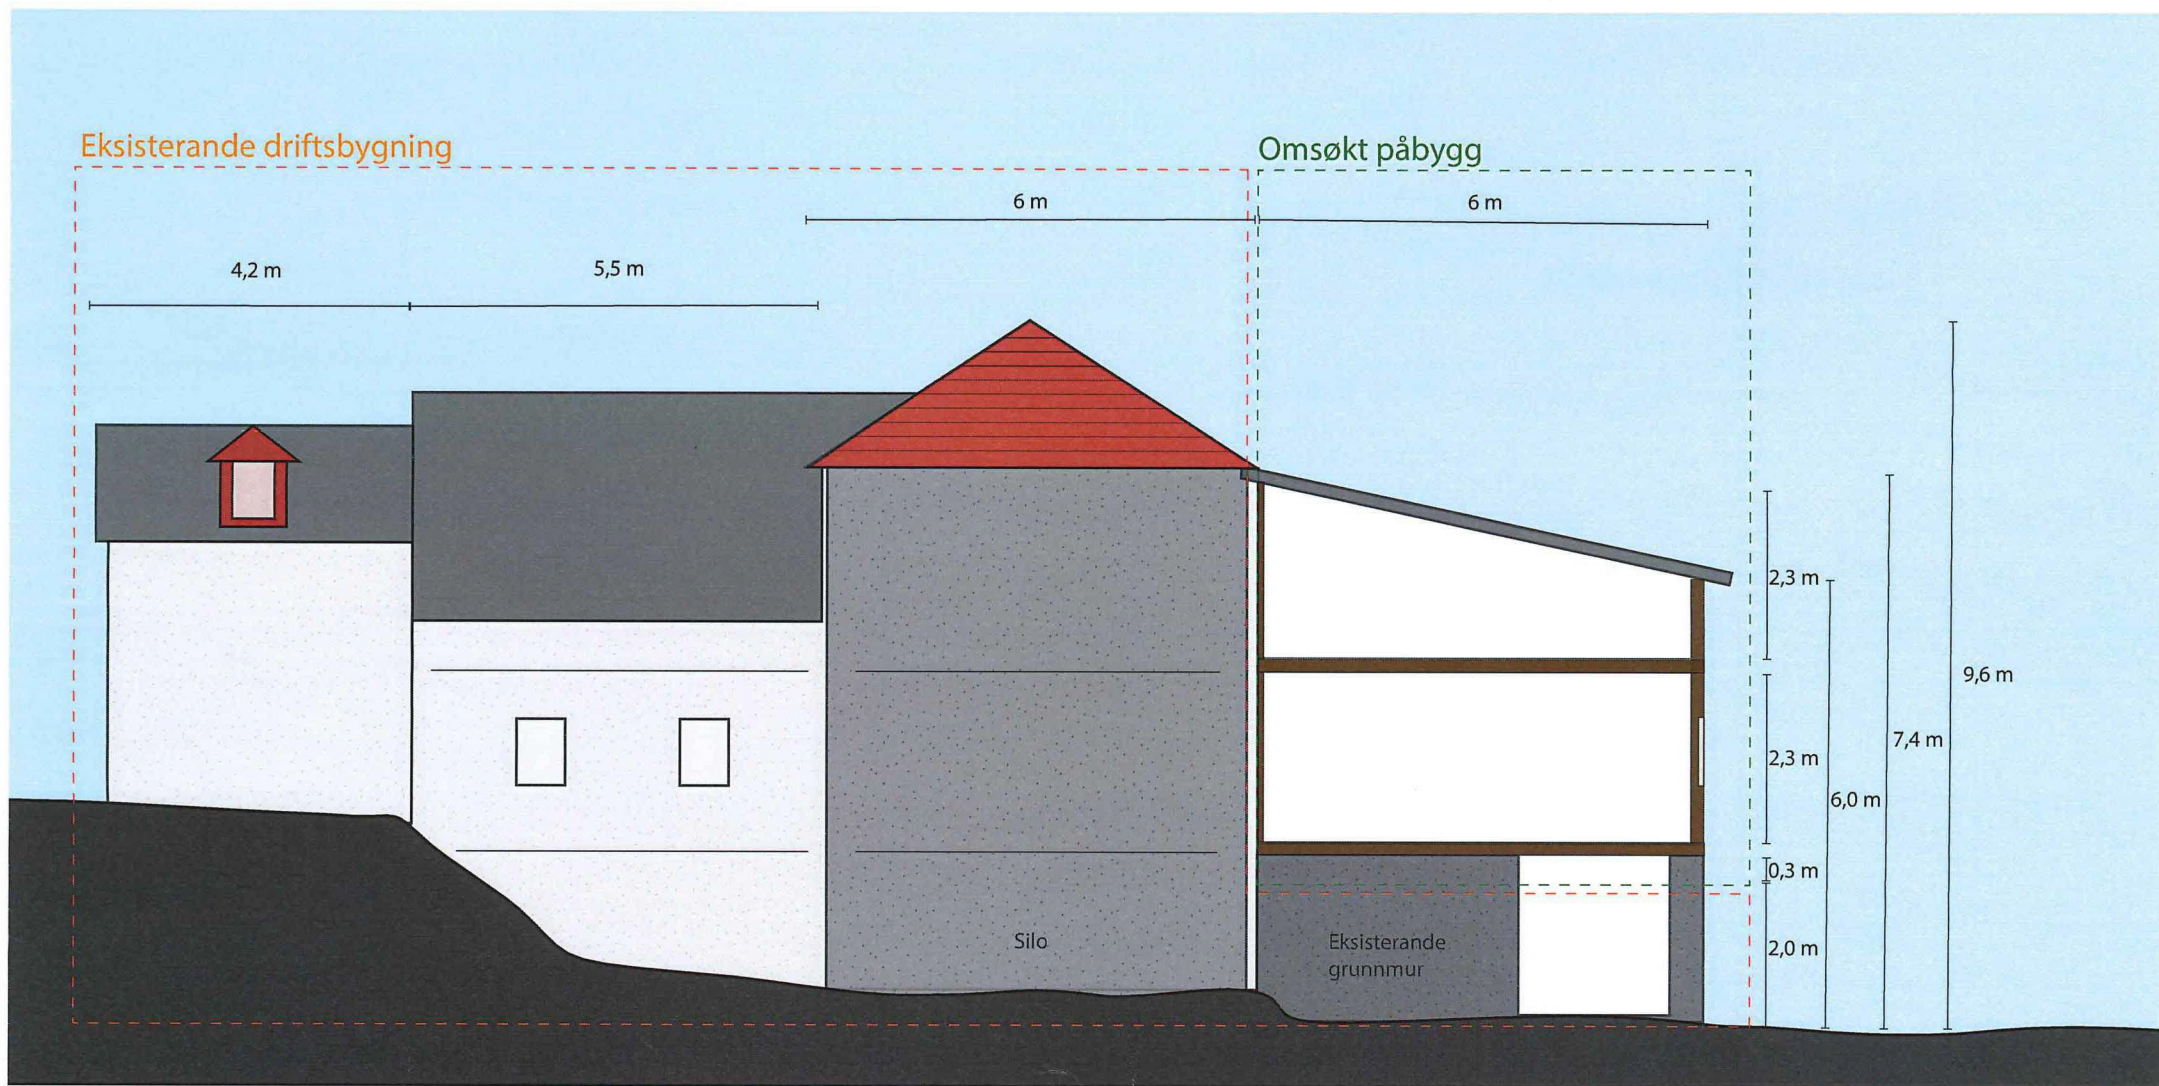

Driftsbygning Espetveit
Gnr/Bnr 40/5
Plan 1. høg (påbygg)
Utskriftsformat: Liggande A3
Skala 1:100

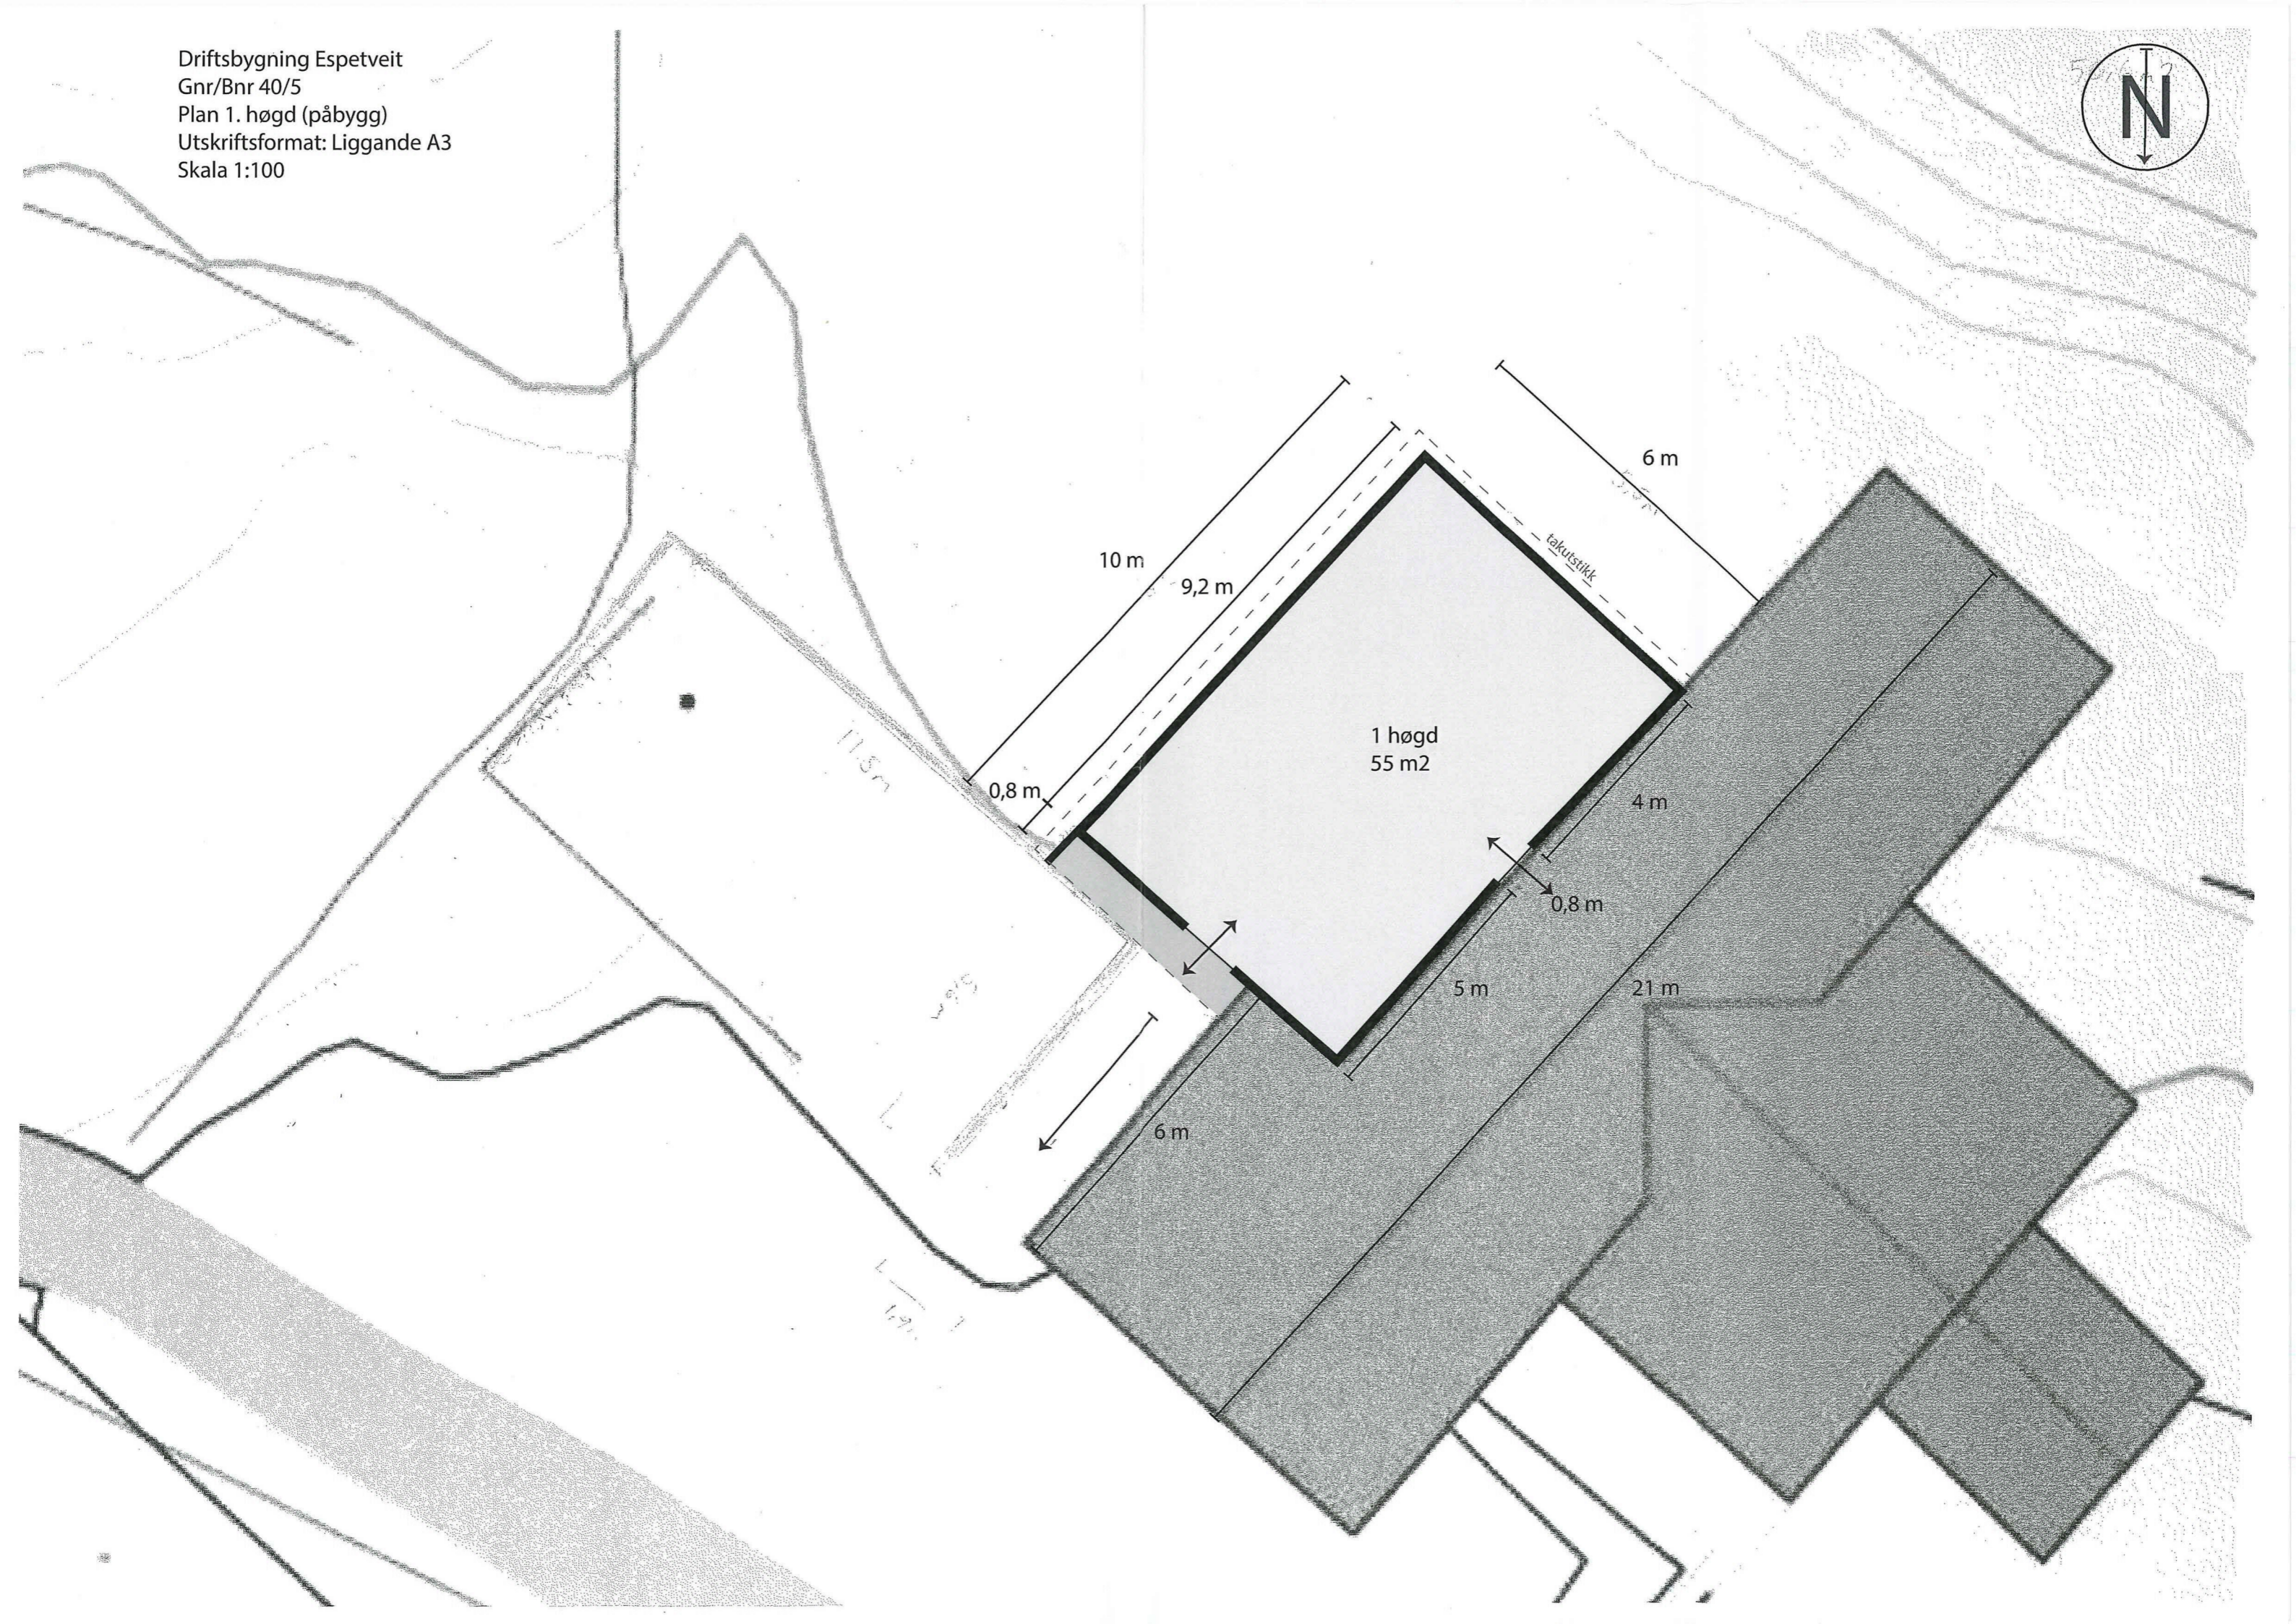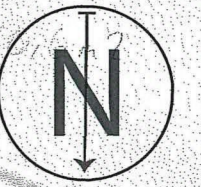

Driftsbygning Espetveit
Gnr/Bnr 40/5
Plan underetasje (eksisterande situasjon)
Utskriftsformat: Liggande A3
Skala 1:100

