


The drawing shall not be copied or be giving
third party without Hallgruppen's consent

ILLUSTRATION OF
Framo, Meland's
HALL 20/6 x 30m

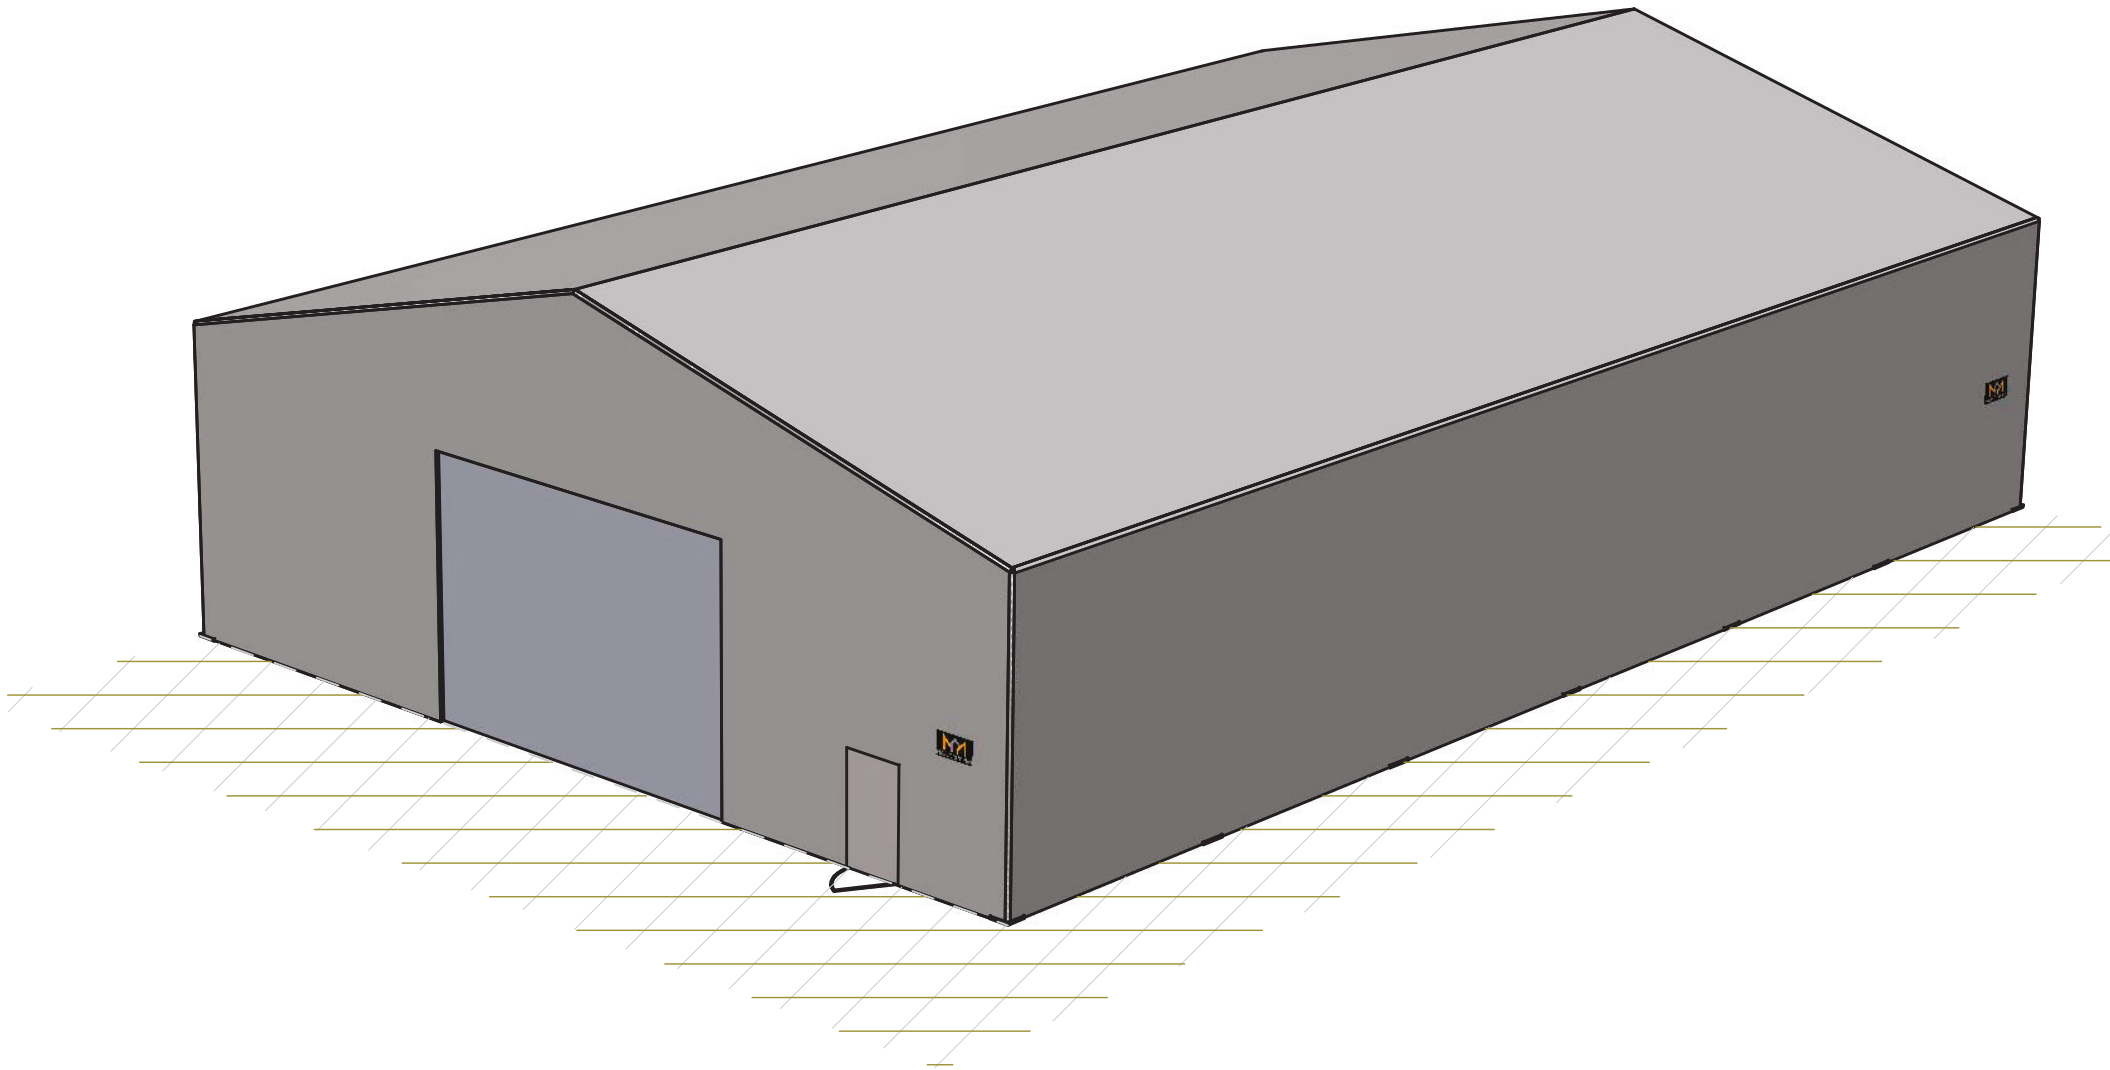

Rev Date:	6 / 11 / 2019
Rev By:	Reidar
CUSTOMER:	Framo, Meland
ADDRESS:	Rosslandsvegen 933
GNR / BNR:	



Title:
Byggesakstegning / Bygglovsriting
HALL 20/6 x 30m
Illustration

Drawing no:	HGP20/6-BS	
	Sheets: 4 of 4	Rev no: 1