

- P7
- P8
- P9
- P10
- P11

38m


55m Leungde.

LENGDEPROFIL 1:100
Totaal 55m

28.01.2015 Egil Gausgjer

37,2 m

28,2 m

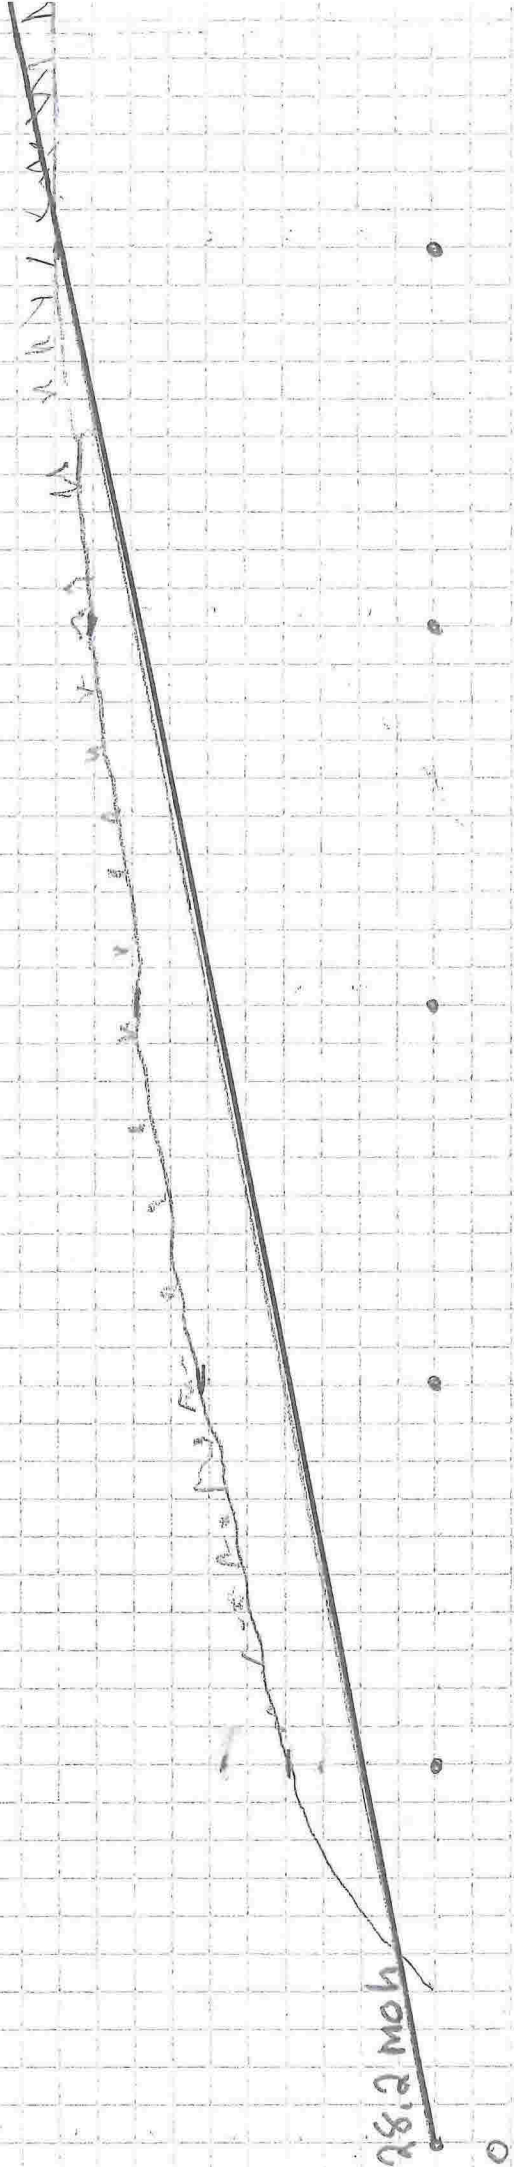

P5

P4

P3

P2

P1

P0

5 m mellom profilene


profil 7-8 3 m

Tverrprofiler.

5 m mellom hver
Profil 7-8 3 m


28.01.2015

Egil Gips

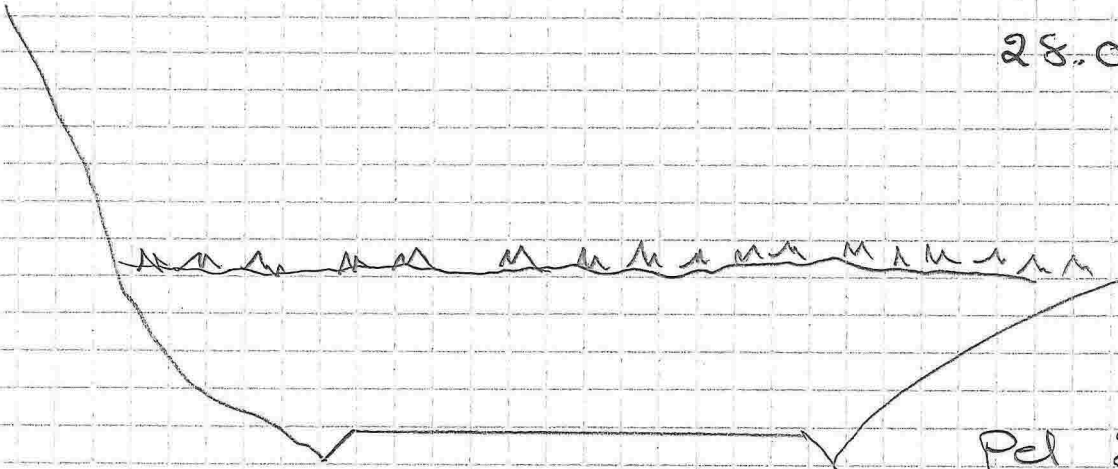


Pel 2

Ferdig veg m.o.h. 30,20

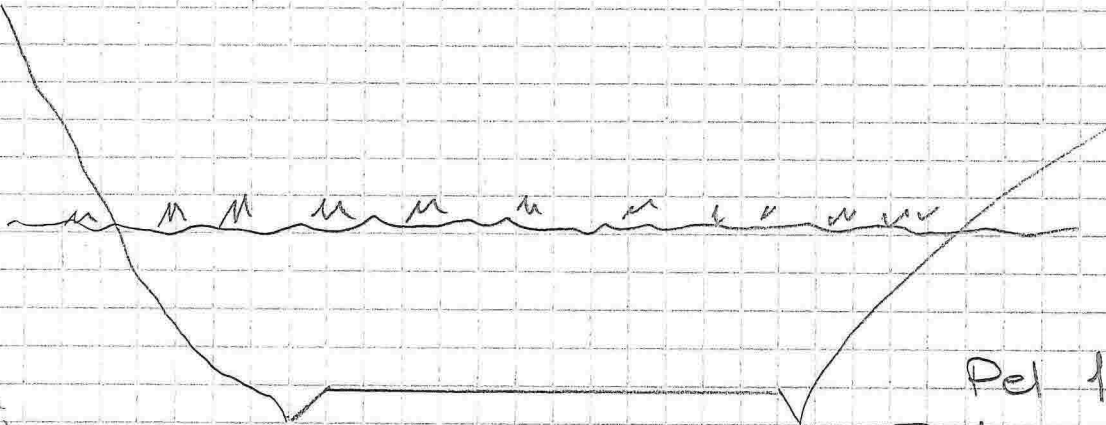





Pel 1.

Ferdig veg 29,20

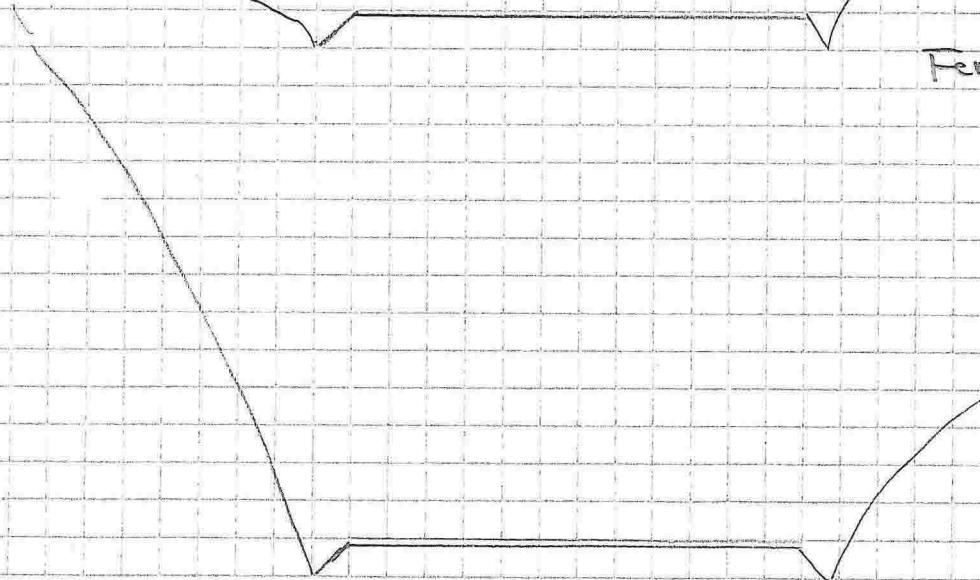


Ferdig veg m.o.h. 28,20

Pel 0 eksterant
vei.

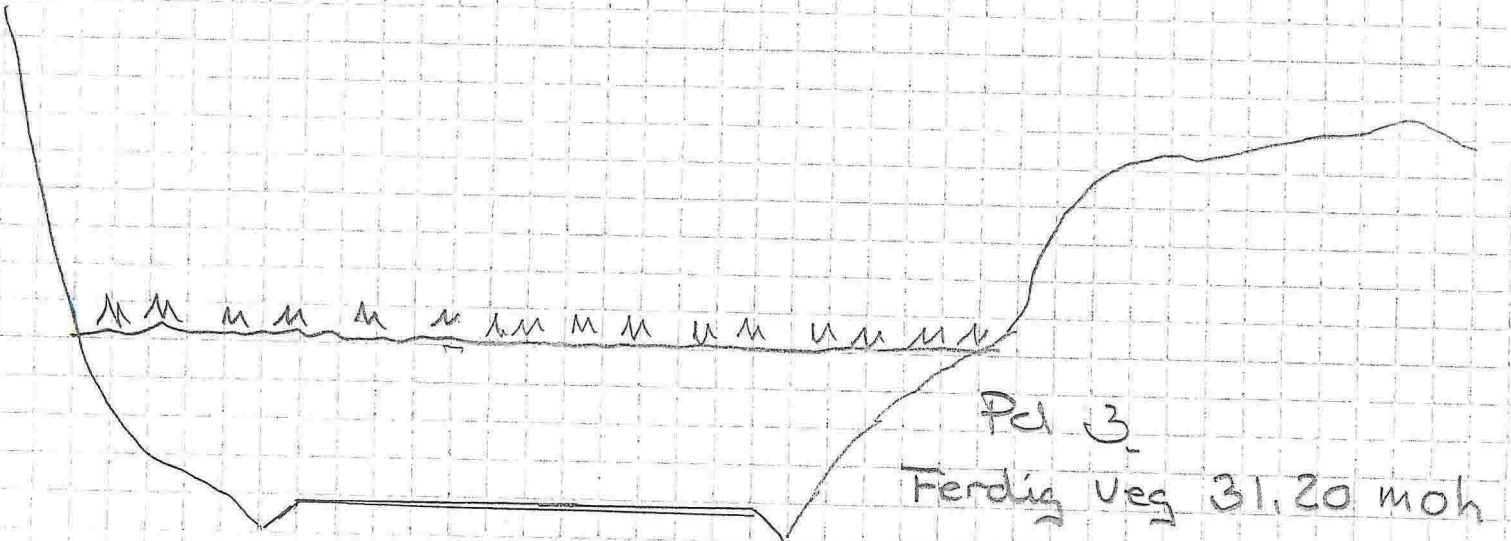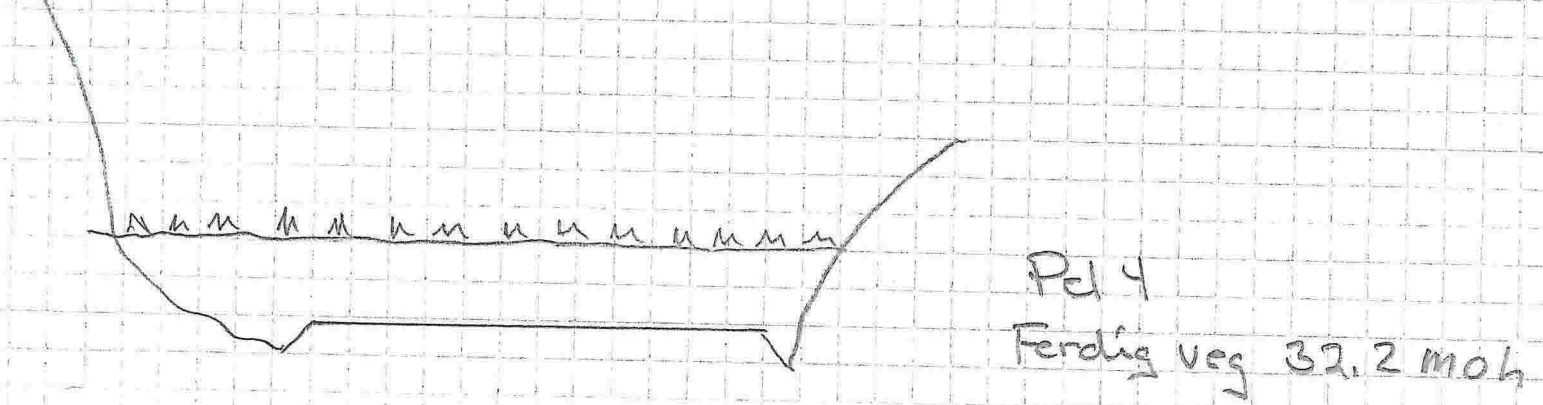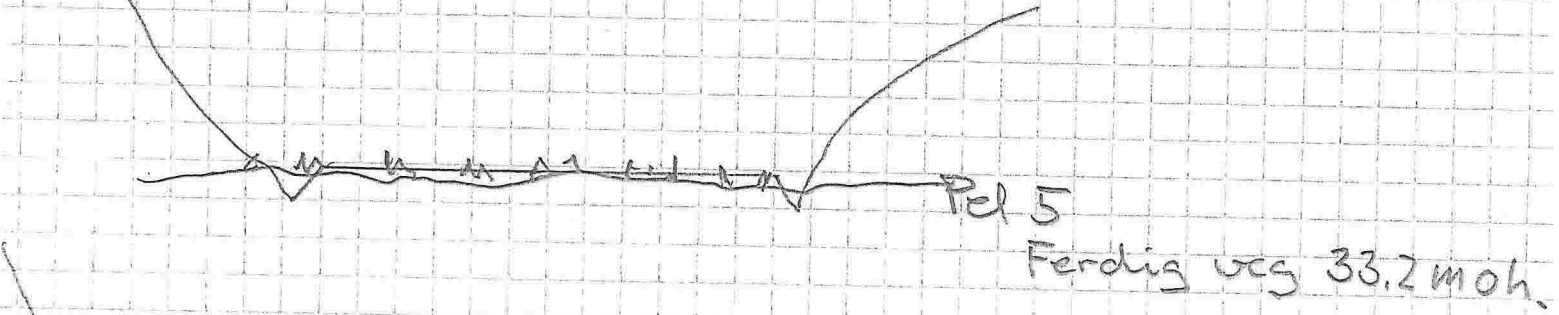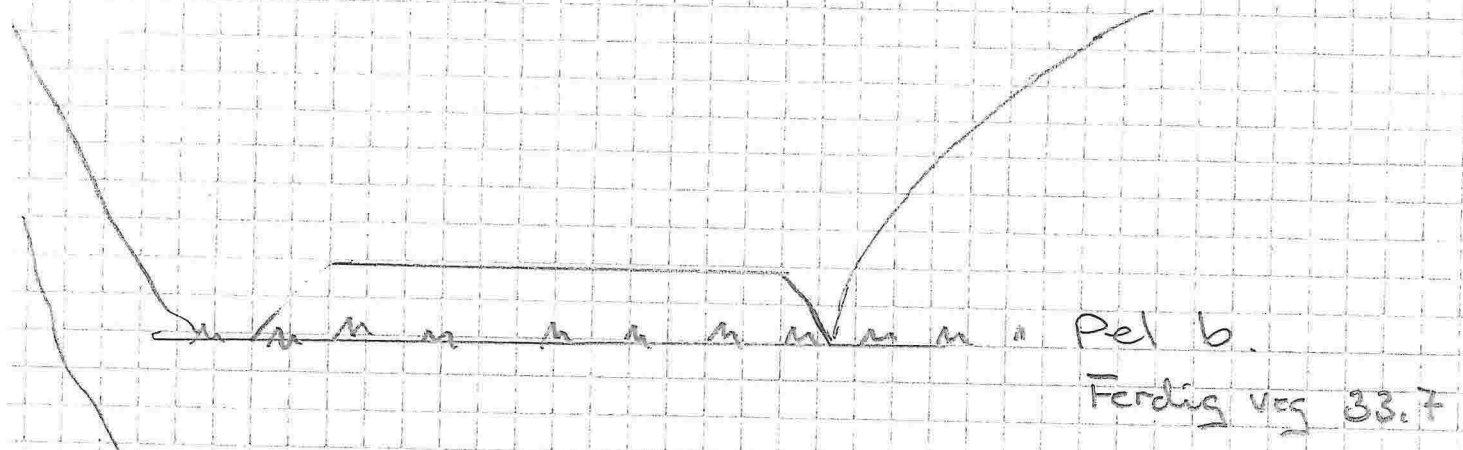



Pel 11
Parkerings-
Platz
37,2 moh

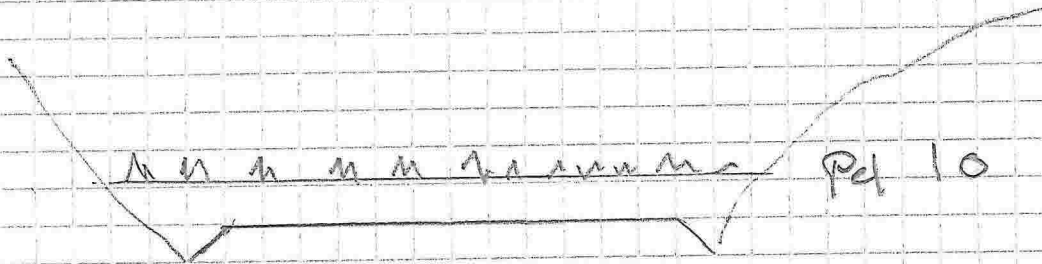


Pel 10

Ferdig veg
36,7 moh




Pel 9

Ferdig veg
36,7

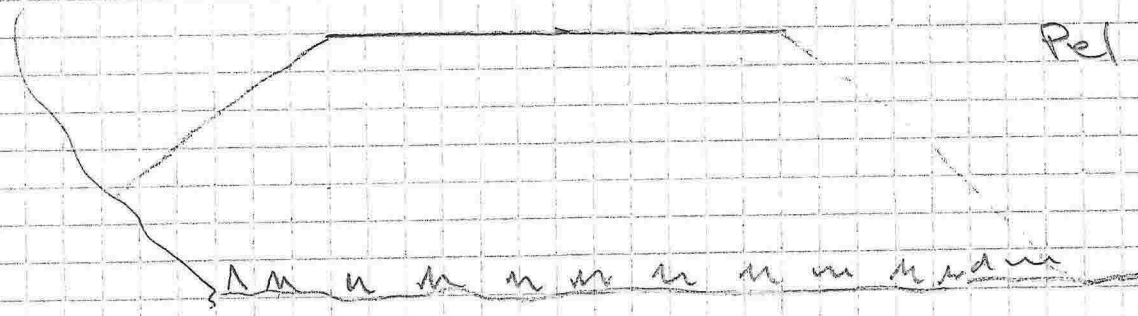

Pel 8

Ferdig veg
35,7 moh

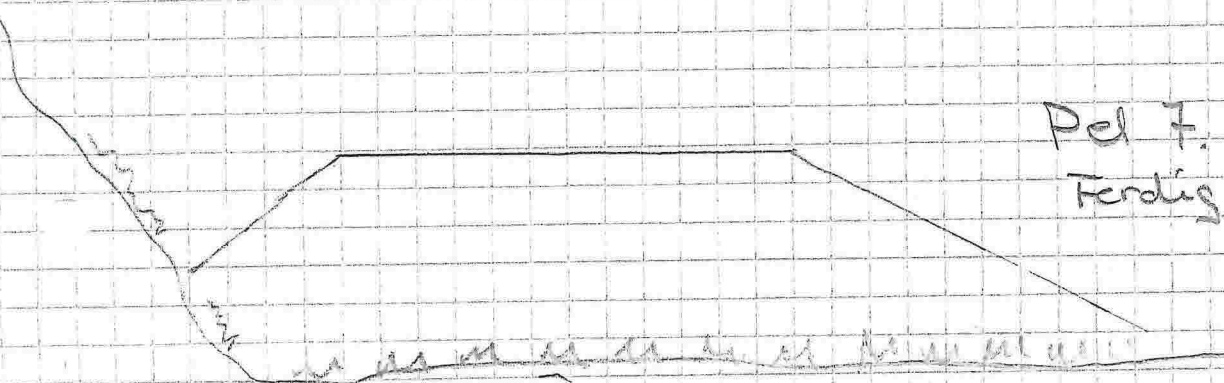

Pel 7

Ferdig veg 34,7 moh