


D-1

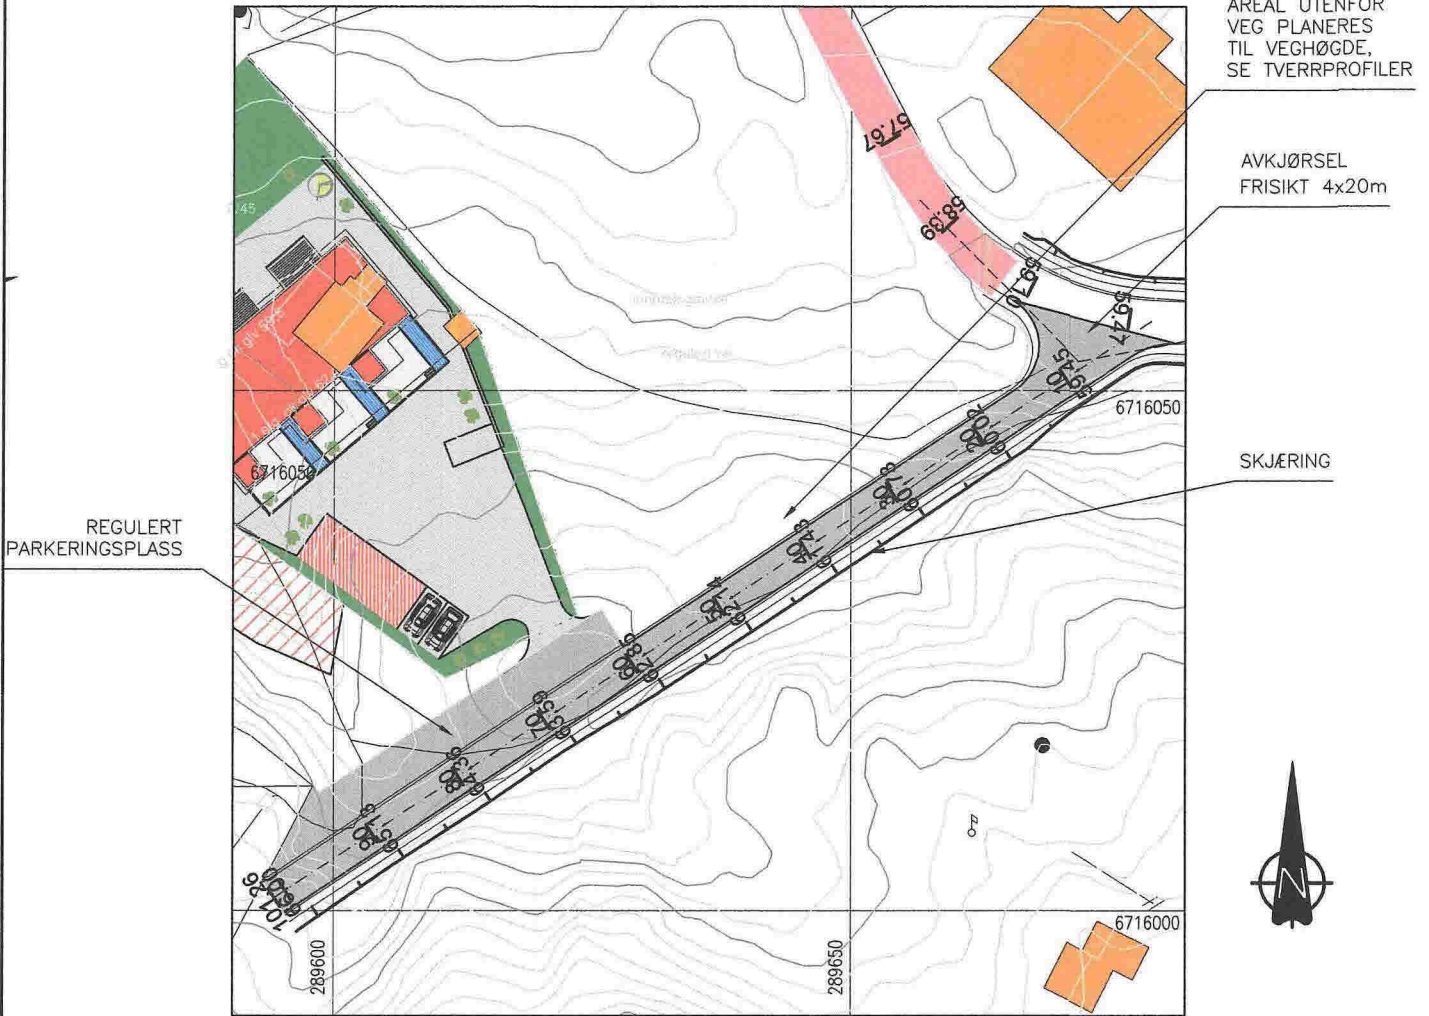

VEGPLAN

GNR.10, BNR.45/61, HOLBERGSTIEN, MELAND KOMMUNE

FOR LENGDE- OG TVERRPROFILER SE TEGNINGSNR.

55315023A20-23

7/4-15  
Knut Høvanger

DATE/SIGN	NOTE! * PART OF DRAWING MAY NOT BE SHOWN IN SCALE * DO NOT TAKE MEASURES ON DRAWING * ONLY RELAY ON GIVE DIMENSIONS	ACCORDING TO INTERNATIONAL LAWS, THIS DRAWING IS THE PROPERTY OF ARKOCONSULT AS. THE DRAWING CAN NOT BE USED, MADE PUBLIC OR HANDED OVER TO A THIRD PART WITHOUT OUR WRITTEN CONSENT. ANY INFRINGEMENT WILL LEAD TO LEGAL PROCEEDINGS.	
	KVALITETSHJEM, 3 MANNSBOLIG GNR.10/45 OG 61, MELAND	REVISION/DATE: PROJECT NO.: 2015023	
REV. DESCRIPTION	VEGPLAN	DRAWING NO.: 55315023A10	
	 ARKOCONSULT AS, Postboks 103, 5291 Valest.f. Tel.: 56390003 - Fax.: 56191130 - Mob.: 93241511 Mail: post@arkoconsult.no - Org.nr.: 997089782 MVA	SCALE: 1:500	FORMAT: A3
		DRAWN: LAH	DATE: 20.03.15
		DATE: 20.03.15	

D-2

### SITUASJONSKART

Gnr/Bnr: 10/45, 61  
 Adresse:  
 Eigarsøkar: Kvalitetshjem AS  
 Kvalitet: FKB-B  
 Gjeldande plan: Reguleringsplan  
 Planformål: Bustad  
 Vår referanse: PAS




MELAND  
KOMMUNE



Målestokk: 1:1000  
 Dato: 19.02.2015

- Gjerde
- Usikker eigedomsgrense
- Målt eigedomsgrense
- Bolighus
- Andre bygg

Sign. ....

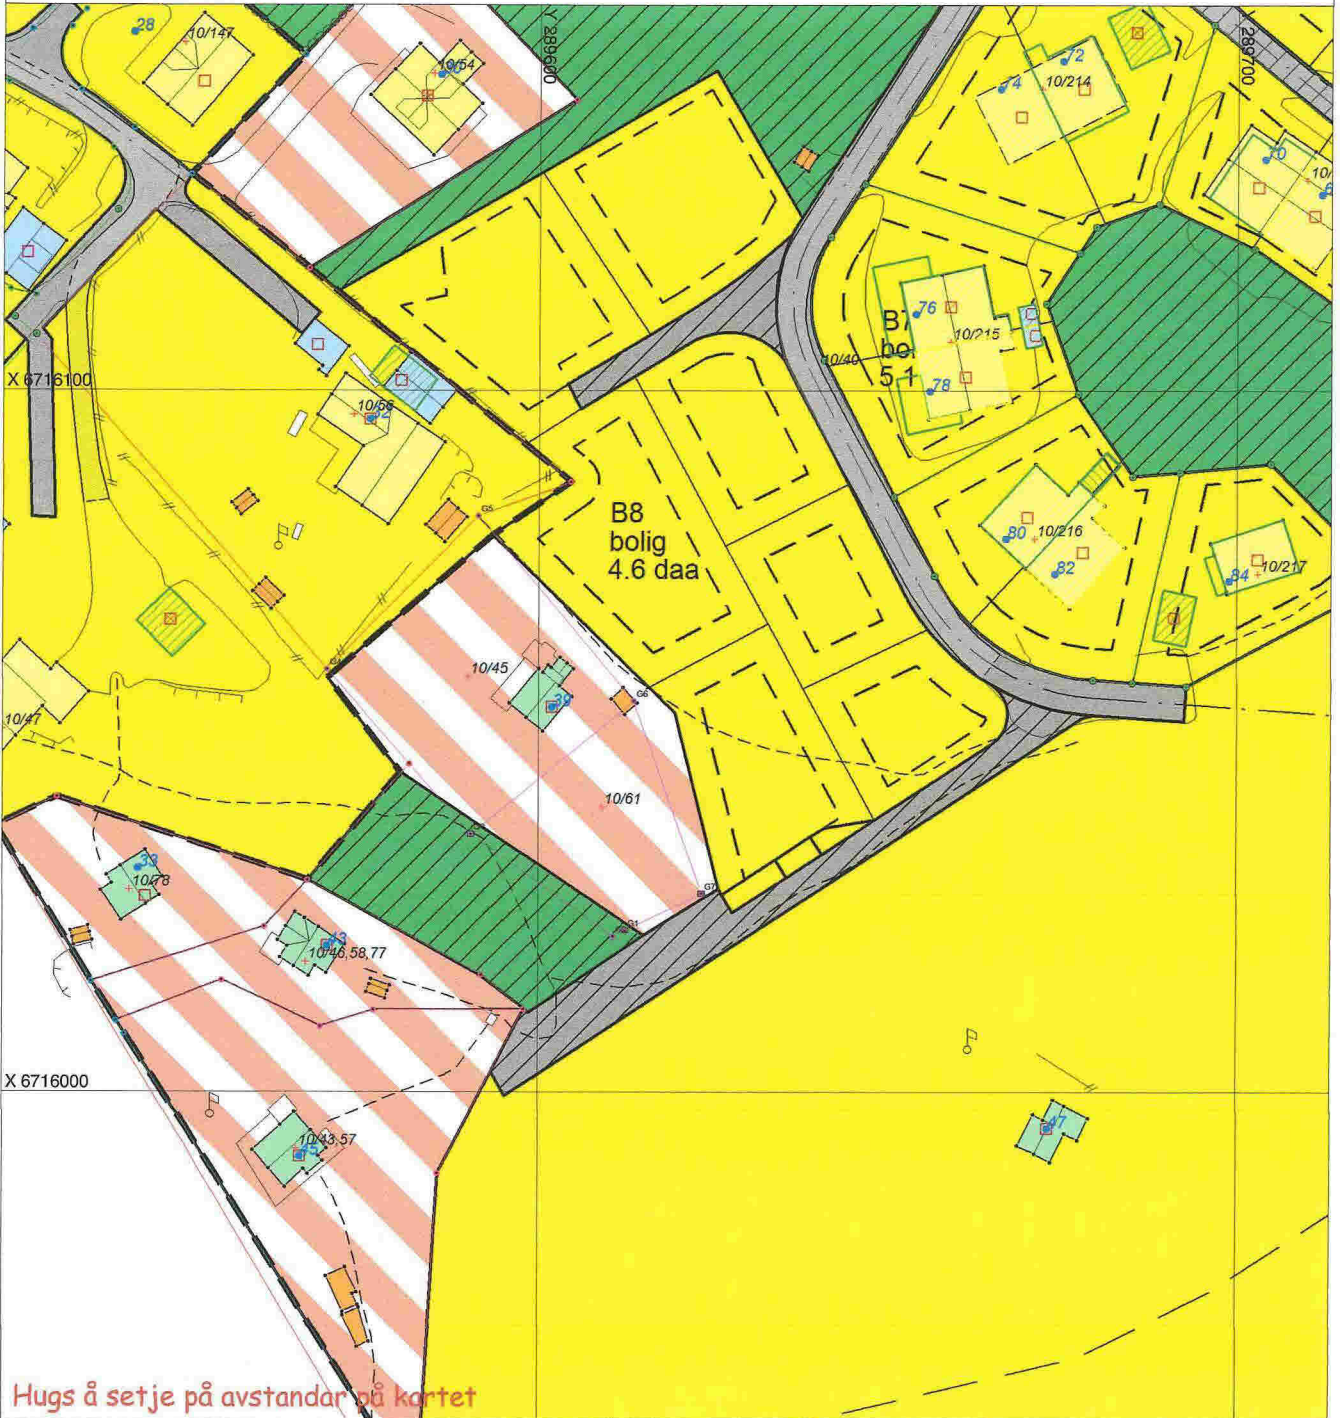

Hugs å setje på avstandar på kartet

### SITUASJONSPLAN


Tiltak

*Kund Avenanger* 7/4-15

Underskrift Situasjonsplan

Dato

E-1

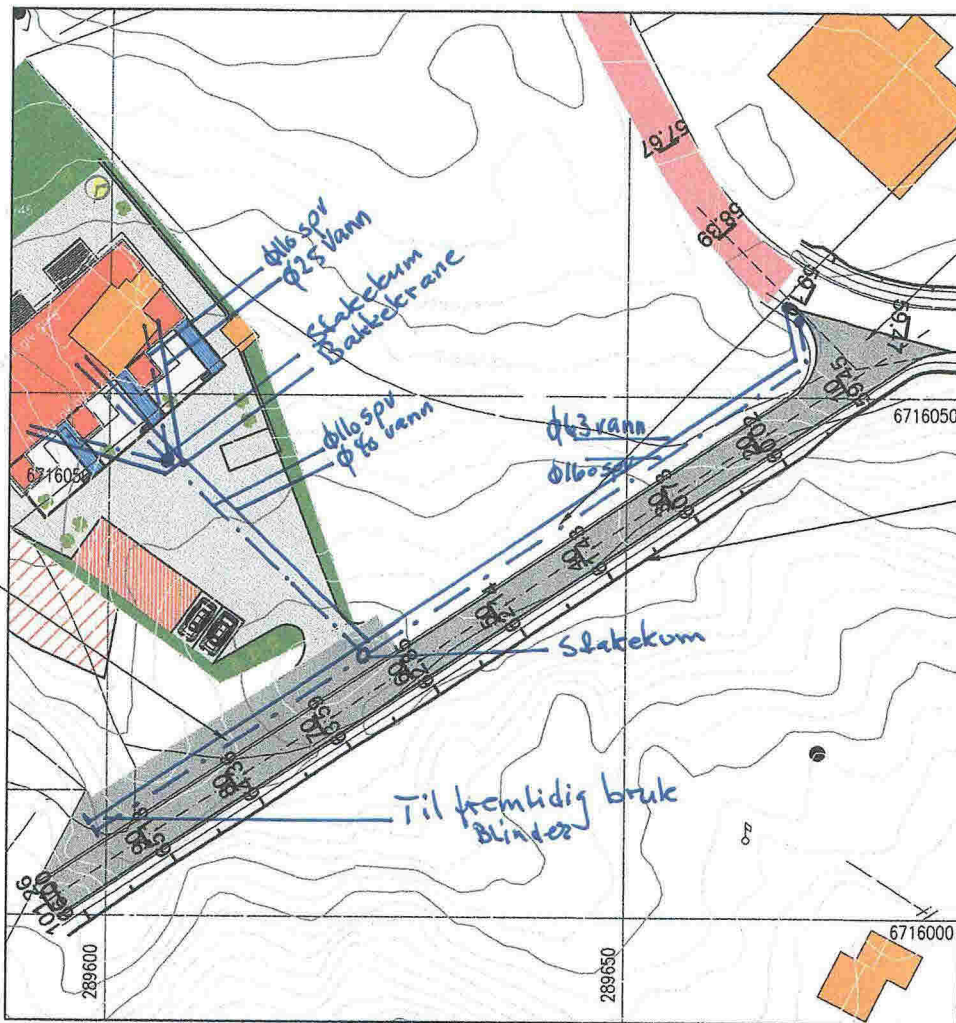

AREAL UTENFOR VEG PLANERES TIL VEGHØGDE, SE TVERRPROFILER

AVKJØRSEL FRISIKT 4x20m

SKJERING

REGULERT PARKERINGSPLASS

VEGPLAN

GNR.10, BNR.45/61, HOLBERGSTIEN, MELAND KOMMUNE

FOR LENGDE- OG TVERRPROFILER SE TEGNINGSNR.

55315023A20-23

**Hjelmås**  
VVS%

P.H. 24/3-15

**BYGGMESTER**


Knut Henanger  
Orrhøyflaten 3  
5918 FREKHAUG

Knut Henanger  
24/3-15

DATE/SIGN	NOTE! * PART OF DRAWING MAY NOT BE SHOWN IN SCALE * DO NOT TAKE MEASURES ON DRAWING * ONLY RELAY ON GIVEN DIMENSIONS	ACCORDING TO INTERNATIONAL LAWS, THIS DRAWING IS THE PROPERTY OF ARKOCONSULT AS. THE DRAWING CAN NOT BE USED, MADE PUBLIC OR HANDED OVER TO A THIRD PART WITHOUT OUR WRITTEN CONSENT. ANY INFRINGEMENT WILL LEAD TO LEGAL PROCEEDINGS.	
	KVALITETSHJEM, 3 MANNSBOLIG GNR.10/45 OG 61, MELAND	REVISION/DATE:	
REV. DESCRIPTION	VEGPLAN	PROJECT NO.:	2015023
	 ARKOCONSULT AS, Postboks 103, 5291 Valest.f. Tel.: 56390003 - Fax.: 56191130 - Mob.: 93241511 Mail: post@arkoconsult.no - Org.nr.: 997089782 MVA	DRAWING NO.:	55315023A10
		SCALE: 1:500	FORMAT: A3
	DRAWN: LAH	DATE: 20.03.15	
	CHECKED: PKT	DATE: 20.03.15	

E-2

HOH.

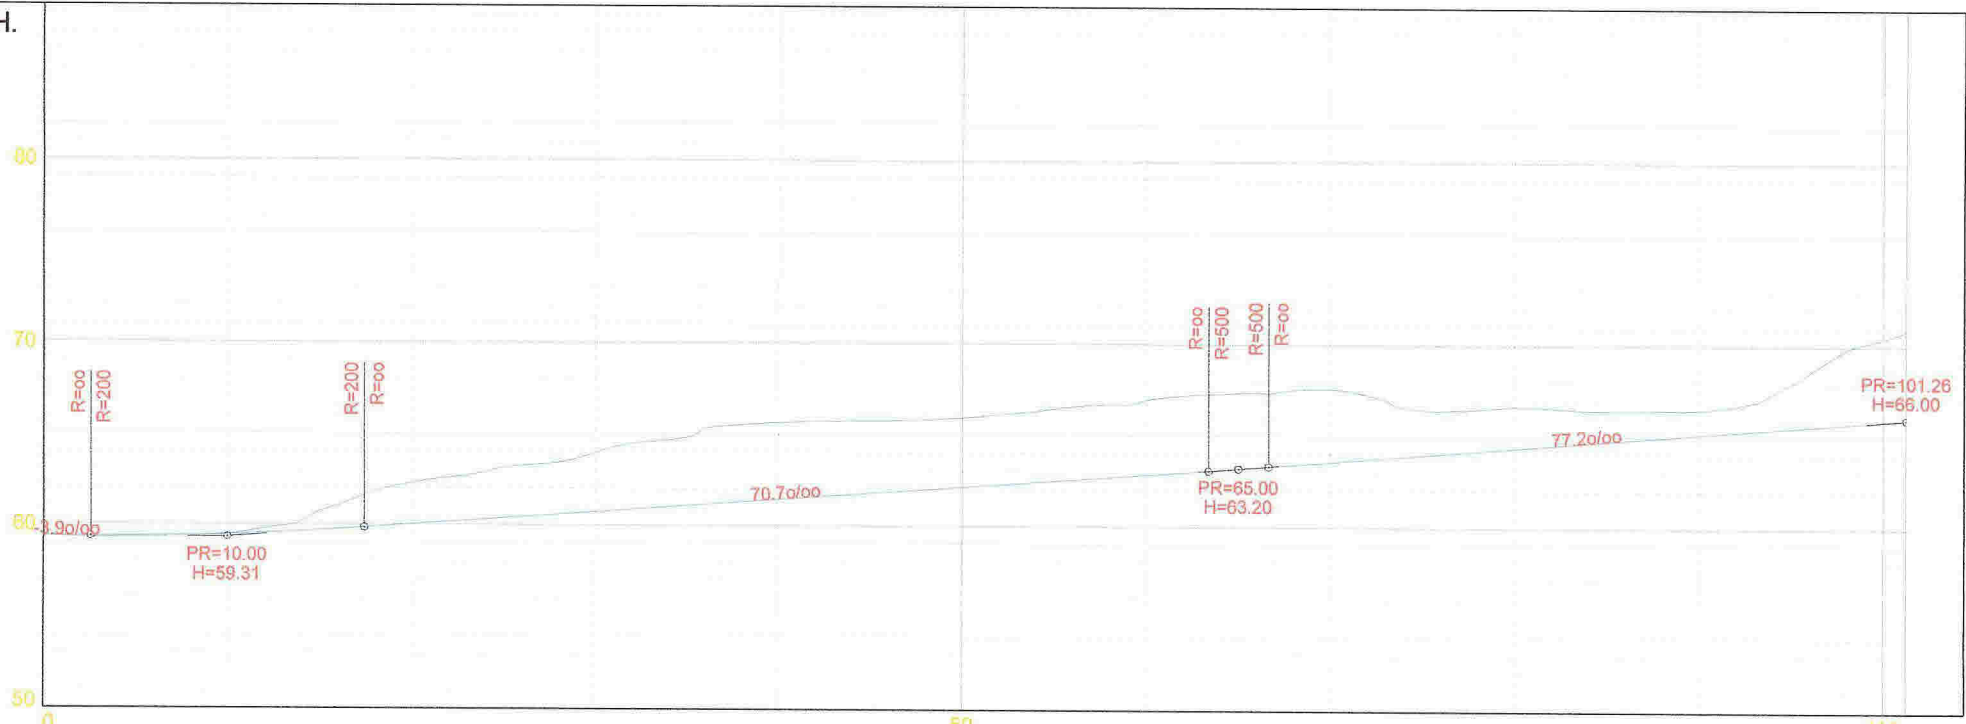

PROFIL NR.	0.00					50						100
TERRENG H.	59.35	59.44	62.28	63.83	65.64	65.95	66.84	67.58	68.88	68.51	70.45	70.89

7/4-15 Knut Henanger

DATE/DESCRIPTION	NOTE: * PART OF DRAWING MAY NOT BE SHOWN IN SCALE * DO NOT TAKE MEASURES ON DRAWING * ONLY RELAY ON GIVE DIMENSIONS		ACCORDING TO INTERNATIONAL LAWS, THIS DRAWING IS THE PROPERTY OF ARKOCONSULT AS. THE DRAWING CAN NOT BE USED, MADE PUBLIC OR HANDED OVER TO A THIRD PART WITHOUT OUR WRITTEN CONSENT. ANY INFRINGEMENT WILL LEAD TO LEGAL PROCEEDINGS.	
	KVALITETSHJEM AS NY VEG MJÅTVEIT, 10/45 OG 61		REVISION/DATE: PROJECT NO.: 2015023	
LENGDEPROFIL		DRAWING NO.: 55315023A20		
REV. DESCRIPTION	SCALE: 1:200		FORMAT: A2	
	DRAWN: PKT		DATE: 18.03.15	
	CHECKED:		DATE:	
ARKOCONSULT AS, Postboks 103, 5291 Valest.f. Tel.: 56390003 - Fax.: 56191130 - Mob.: 93241511 Mail: post@arkoconsult.no - Org.nr.: 997089782 MVA				