




FASADE

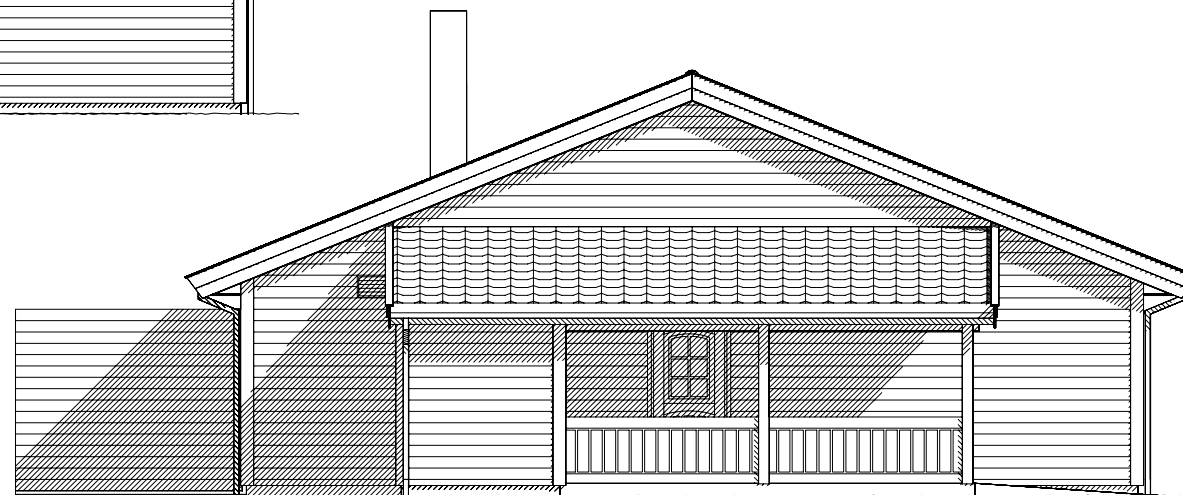

FASADE

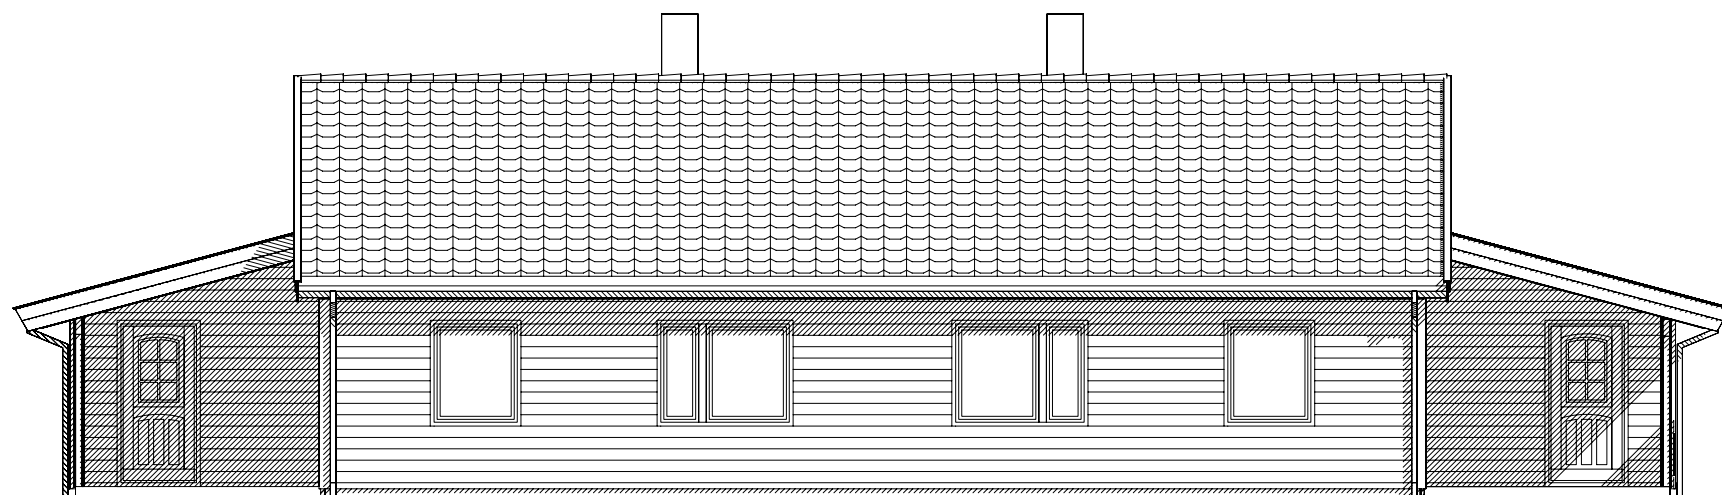

FASADE

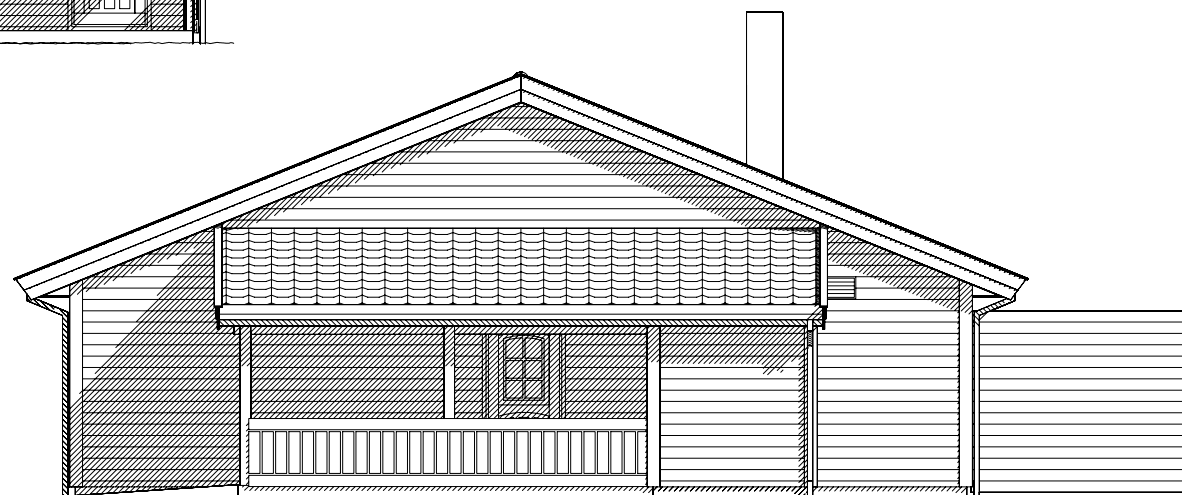

FASADE

Rev.nr.:	Tegn.:	Dato.:	Kontr.:
Rev.:			Kontr.: STJ
			Dato: 20.12.10
			Nr. A05+
Titelshaver:		SKISSE	
Byggeplass:			
Kommune:			
Målestokk: 1 : 100	Dato: 20.12.10	Arkivnr.: 14919	
Arkitekt:		DAK av: STJ	
Denne tegning tilhører Nordbohus AS. Etterligning kfr. lov om ändsværk av 12.5.1961.			
Hustype	Tegning	FASADER	
DUPLO, var.			

