



VEDLEGG E2 E1

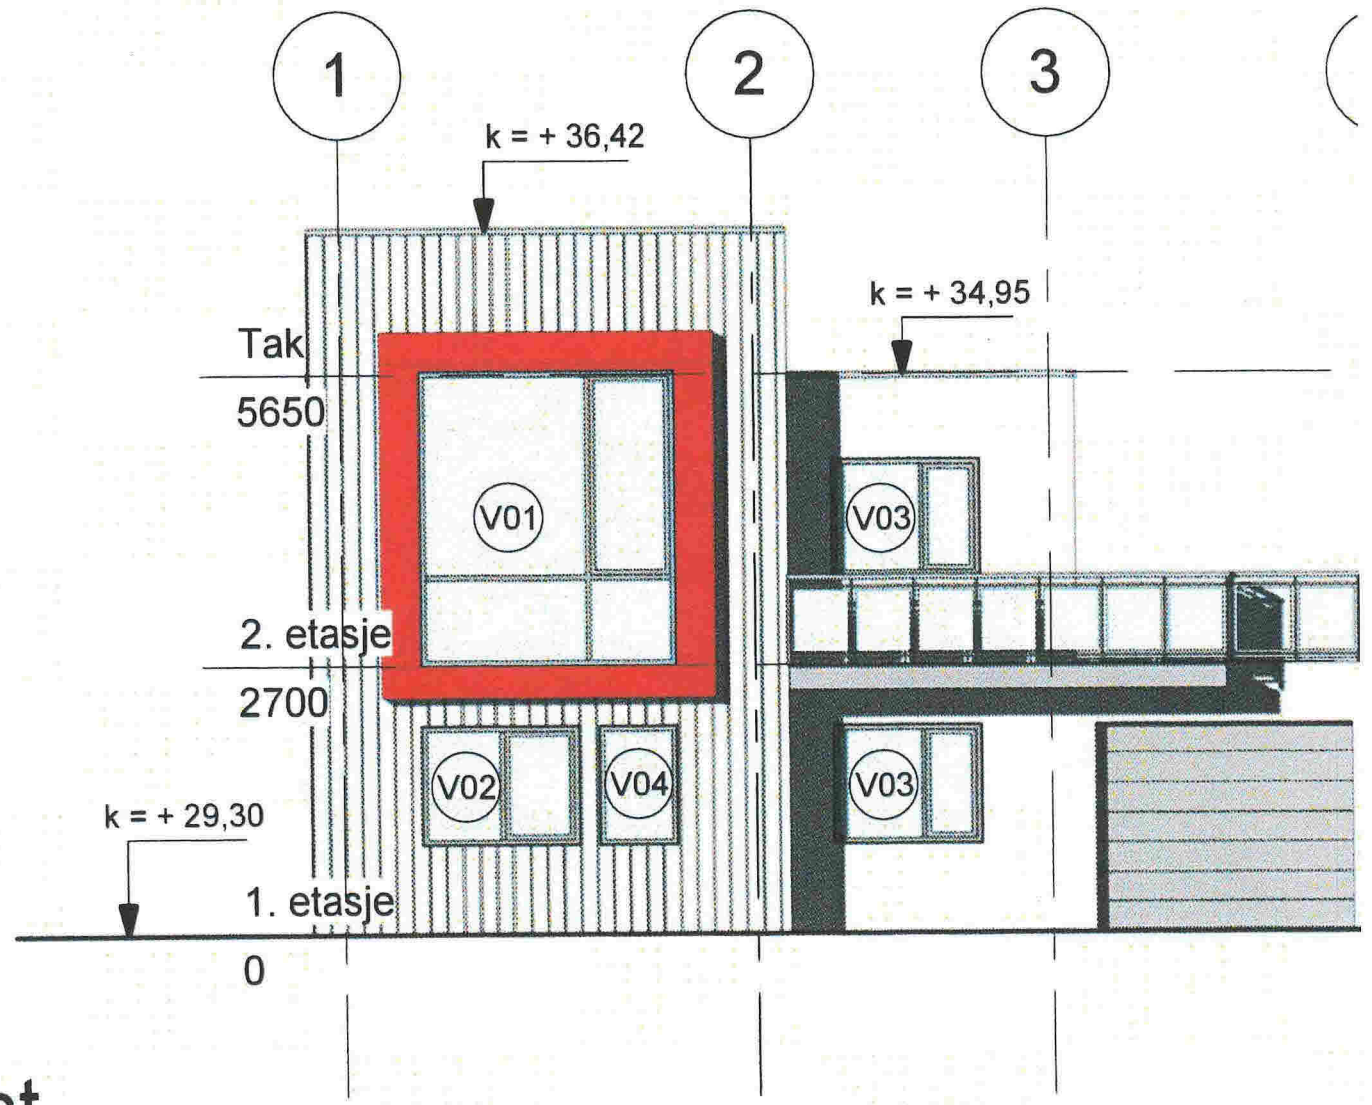


1
Vest
 1 : 100

EKSISTERENDE FASADE VEST

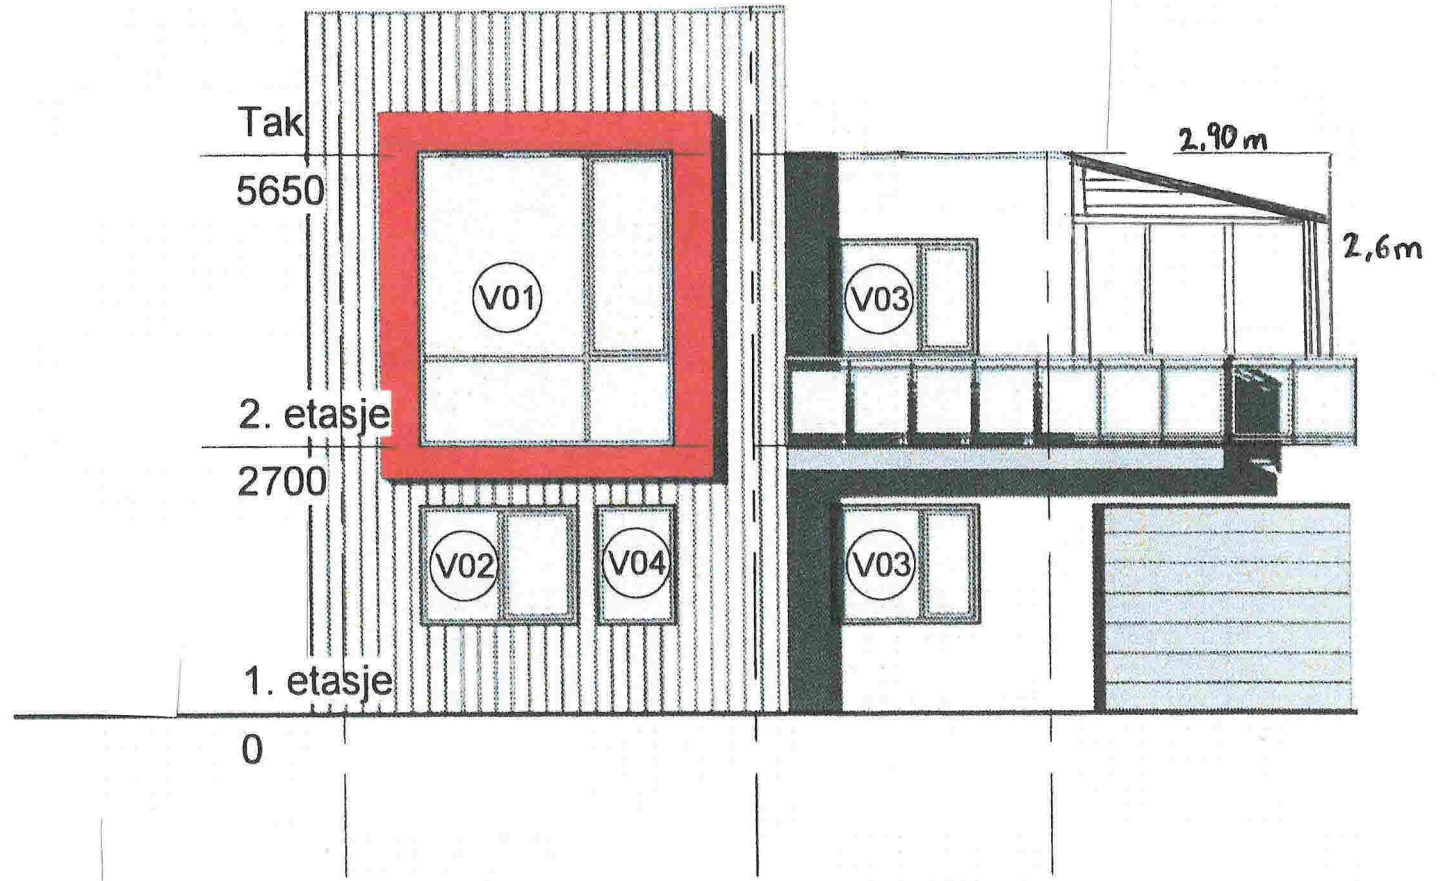


NY FASADE VEST

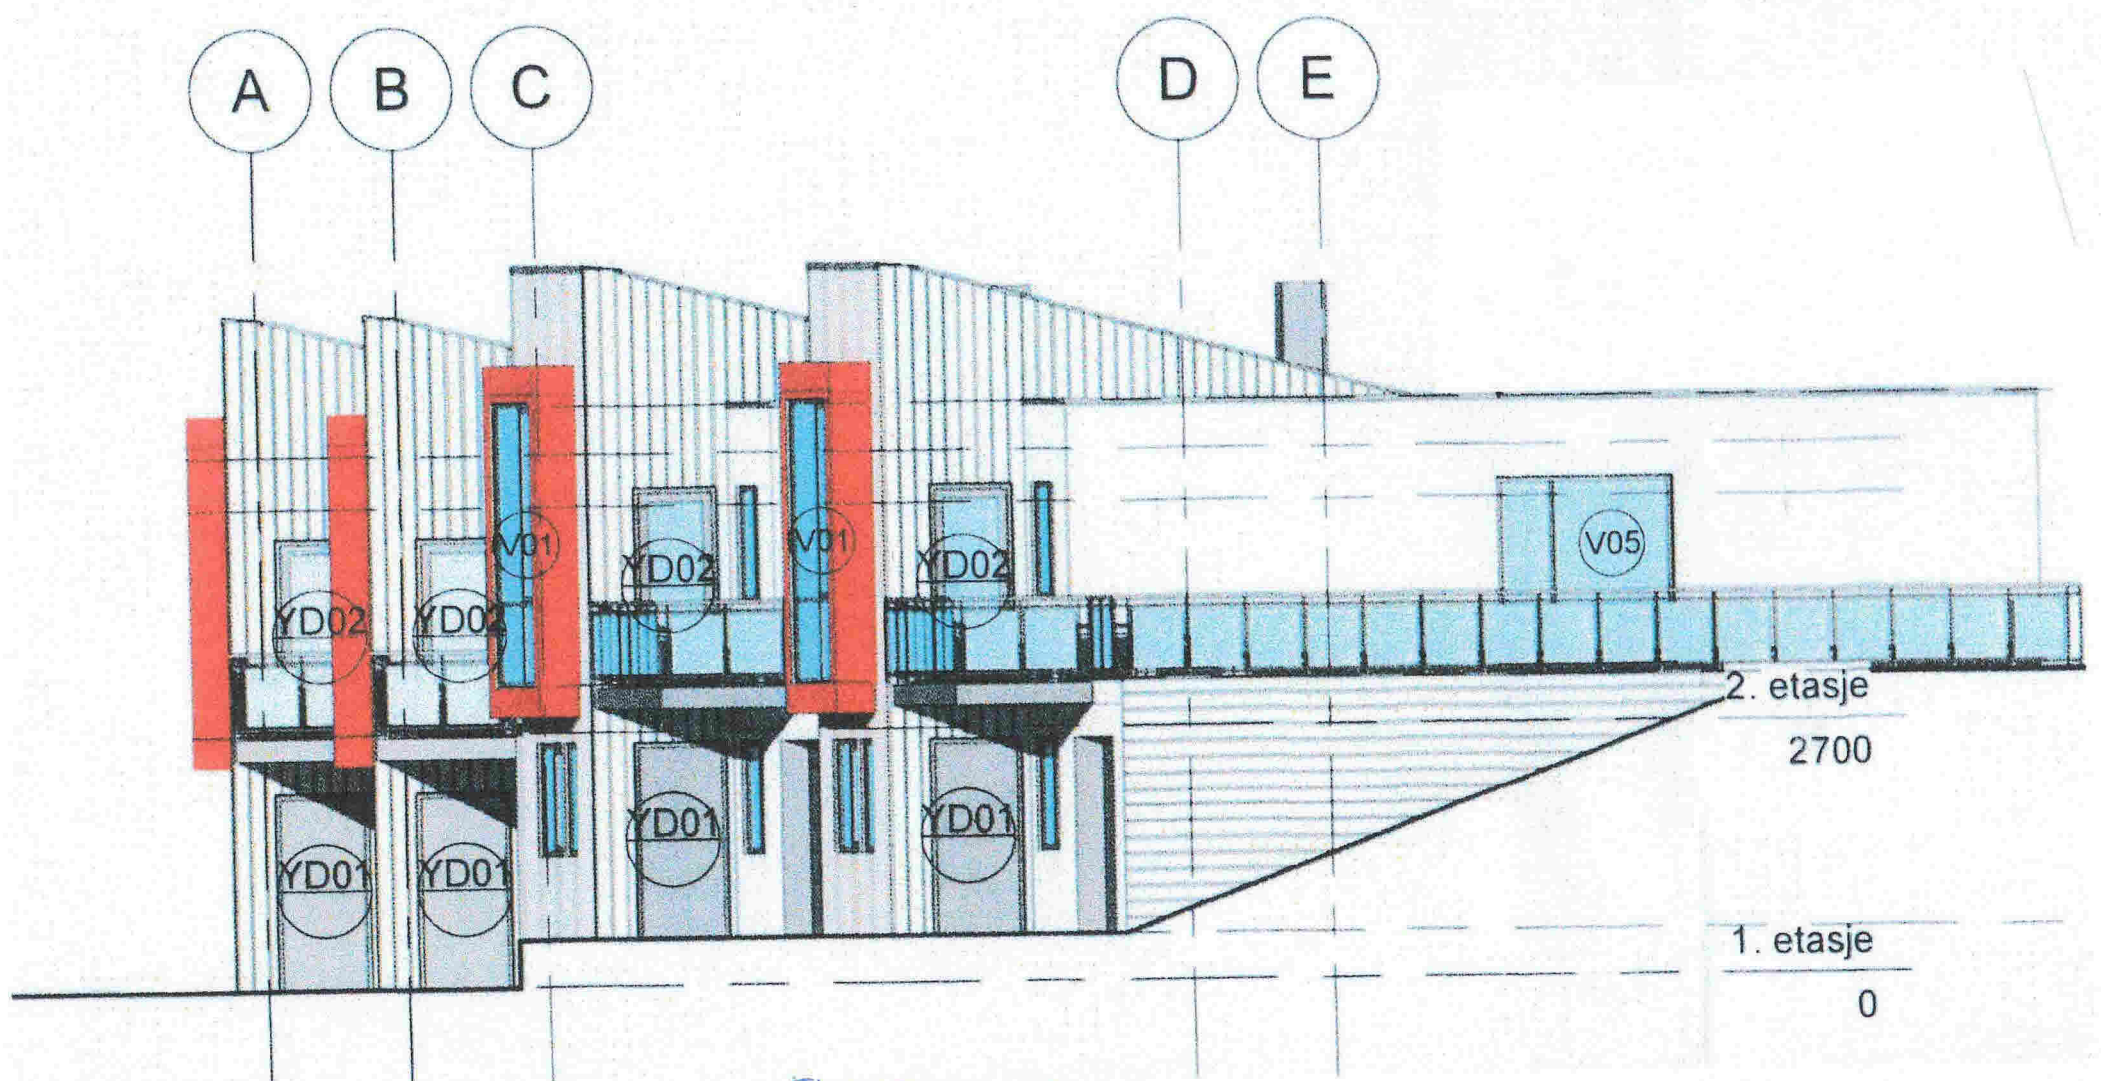

EKSISTERENDE FASADE SØR

NY FASADE ØST SØR

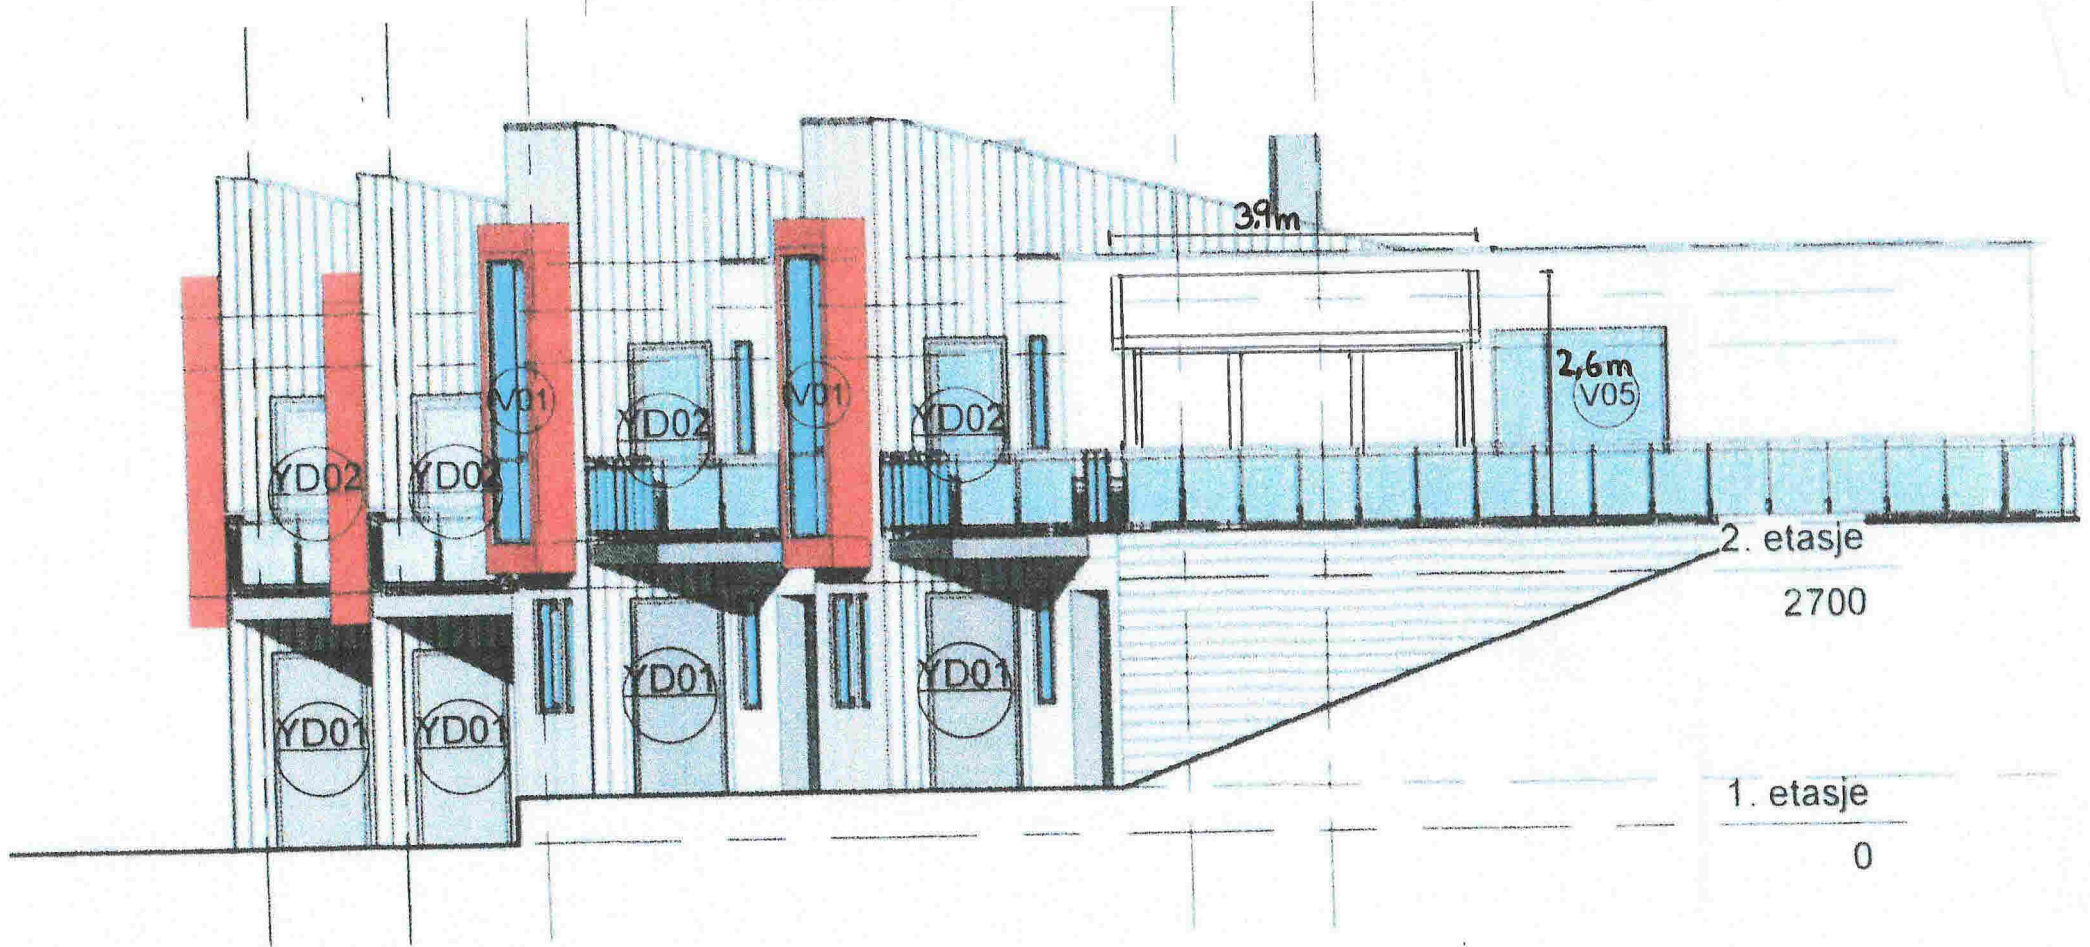

2. etasje

2700

1. etasje

0

VEDLEGG Q1

