

MELAND KOMMUNE

Godteke 16-6-15

Saksnr. 15/451

Sakshandsamar e.f. TSE

1/244

31

2499

1052

1/4177

Stein G. Larsen

Garasje Solberget 41

Adresse:

Solberget 41
5918 Freknaug

Situasjonsplan detaljert

A002

Date

Drawn by

Author

Checked by

Checker

Scale


1 : 200

MELAND KOMMUNE

Godteke 16-6-15

Saksnr. 15/451

Sakshandsamar e.f. T 5/2

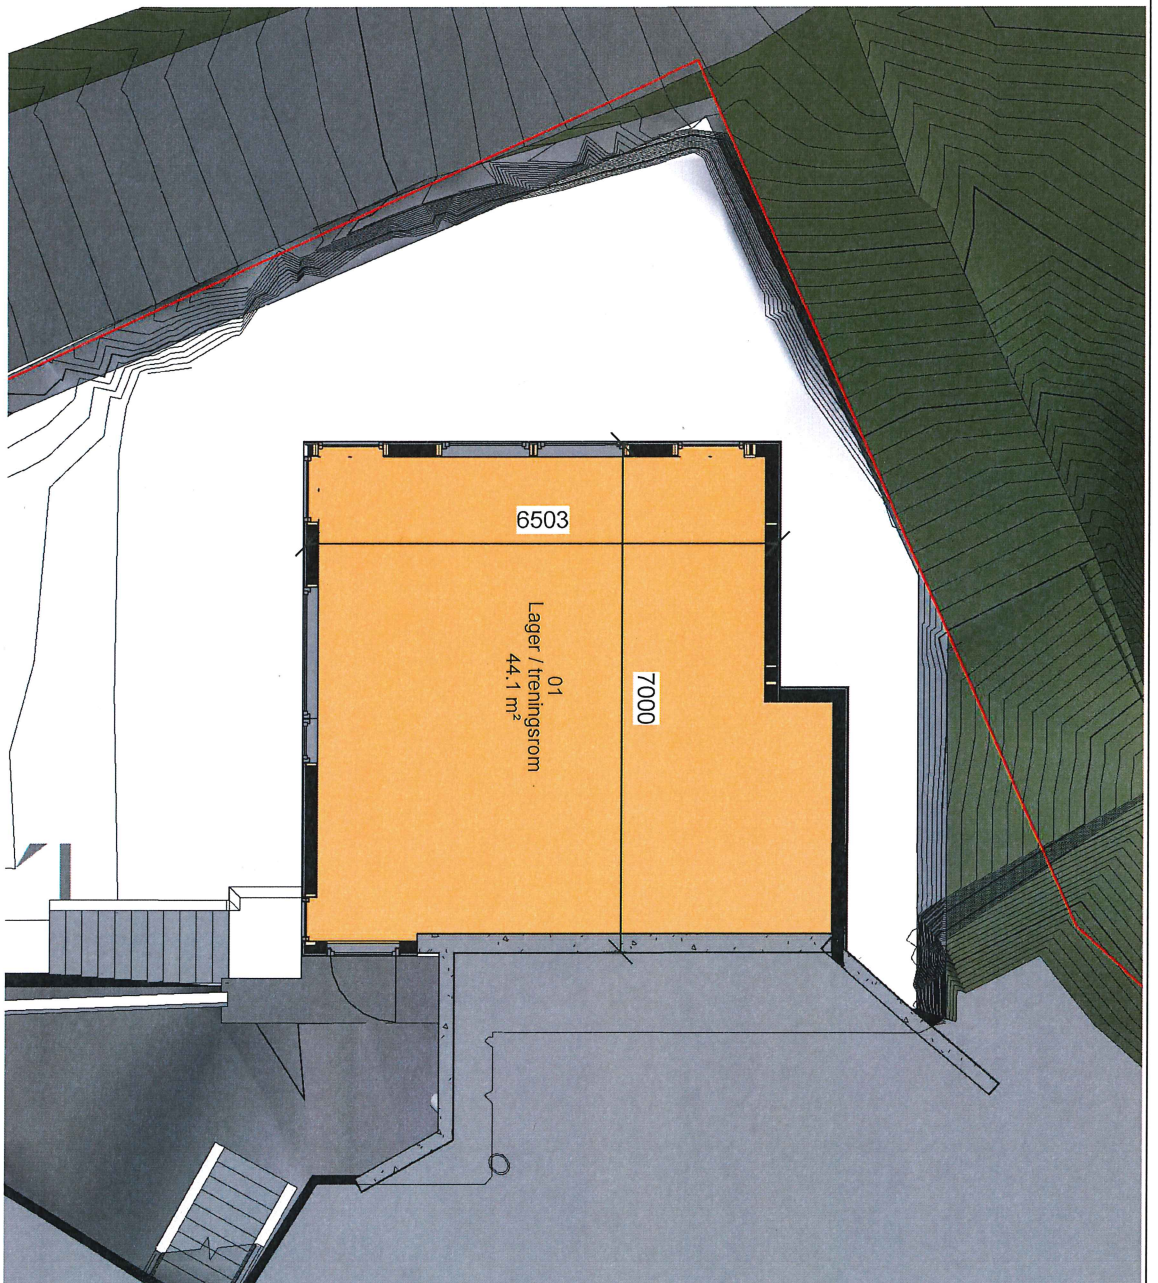

Stein G. Larsen

Garasje Solberget 41

Adresse:

Solberget 41
5918 Frekhaug

Plan loft

Date

Drawn by

Checked by


Author

Checker

Scale

A202


1 : 100

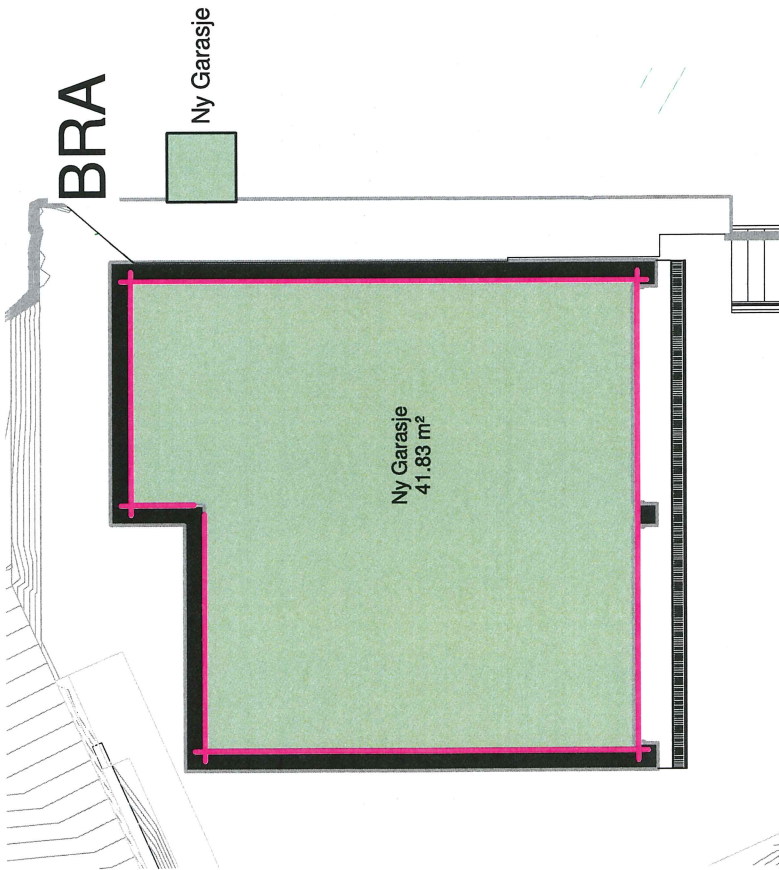

80 Garasje

1 : 100

③

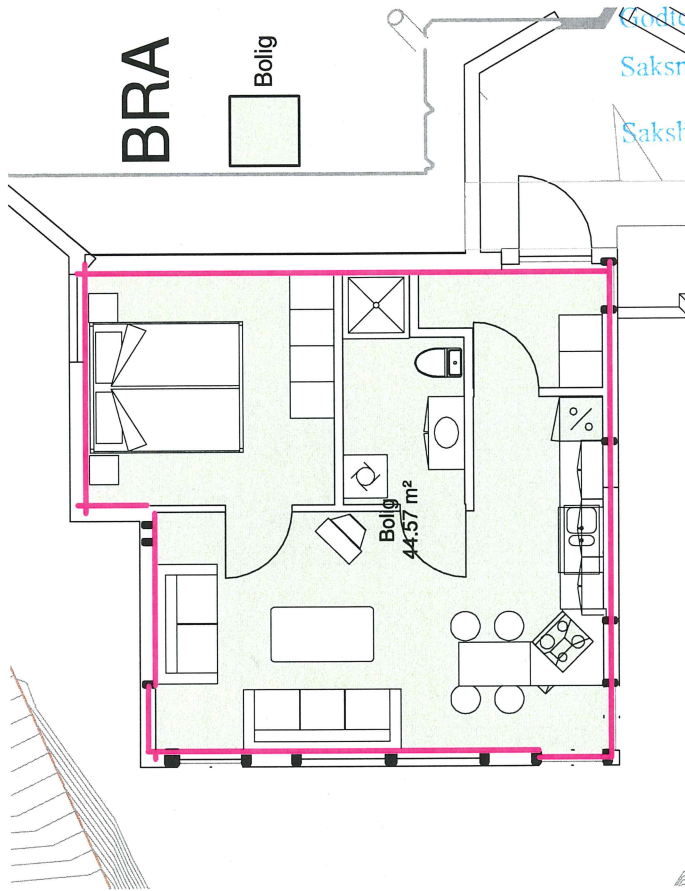

82 Garasjeplate

1 : 100

②

MELAND KOMMUNE

Godtceke 16-6-15

Saksnr. 15/451

Sakshandsamar e.f. T3½

- godkjent utan
bæring, it
vektar og
leiddet teiking
møtte 21.5.15

Stein G. Larsen

Garasje Solberget 41

Adresse:

Solberget 41
5918 Frekhaug

Arealer

A404

Date

Drawn by Author

Checked by Checker


Scale 1 : 100

MELAND KOMMUNE

Godteke 16-6-15

Saksnr. 15/451

Sakshandsamar e.f. T3/2

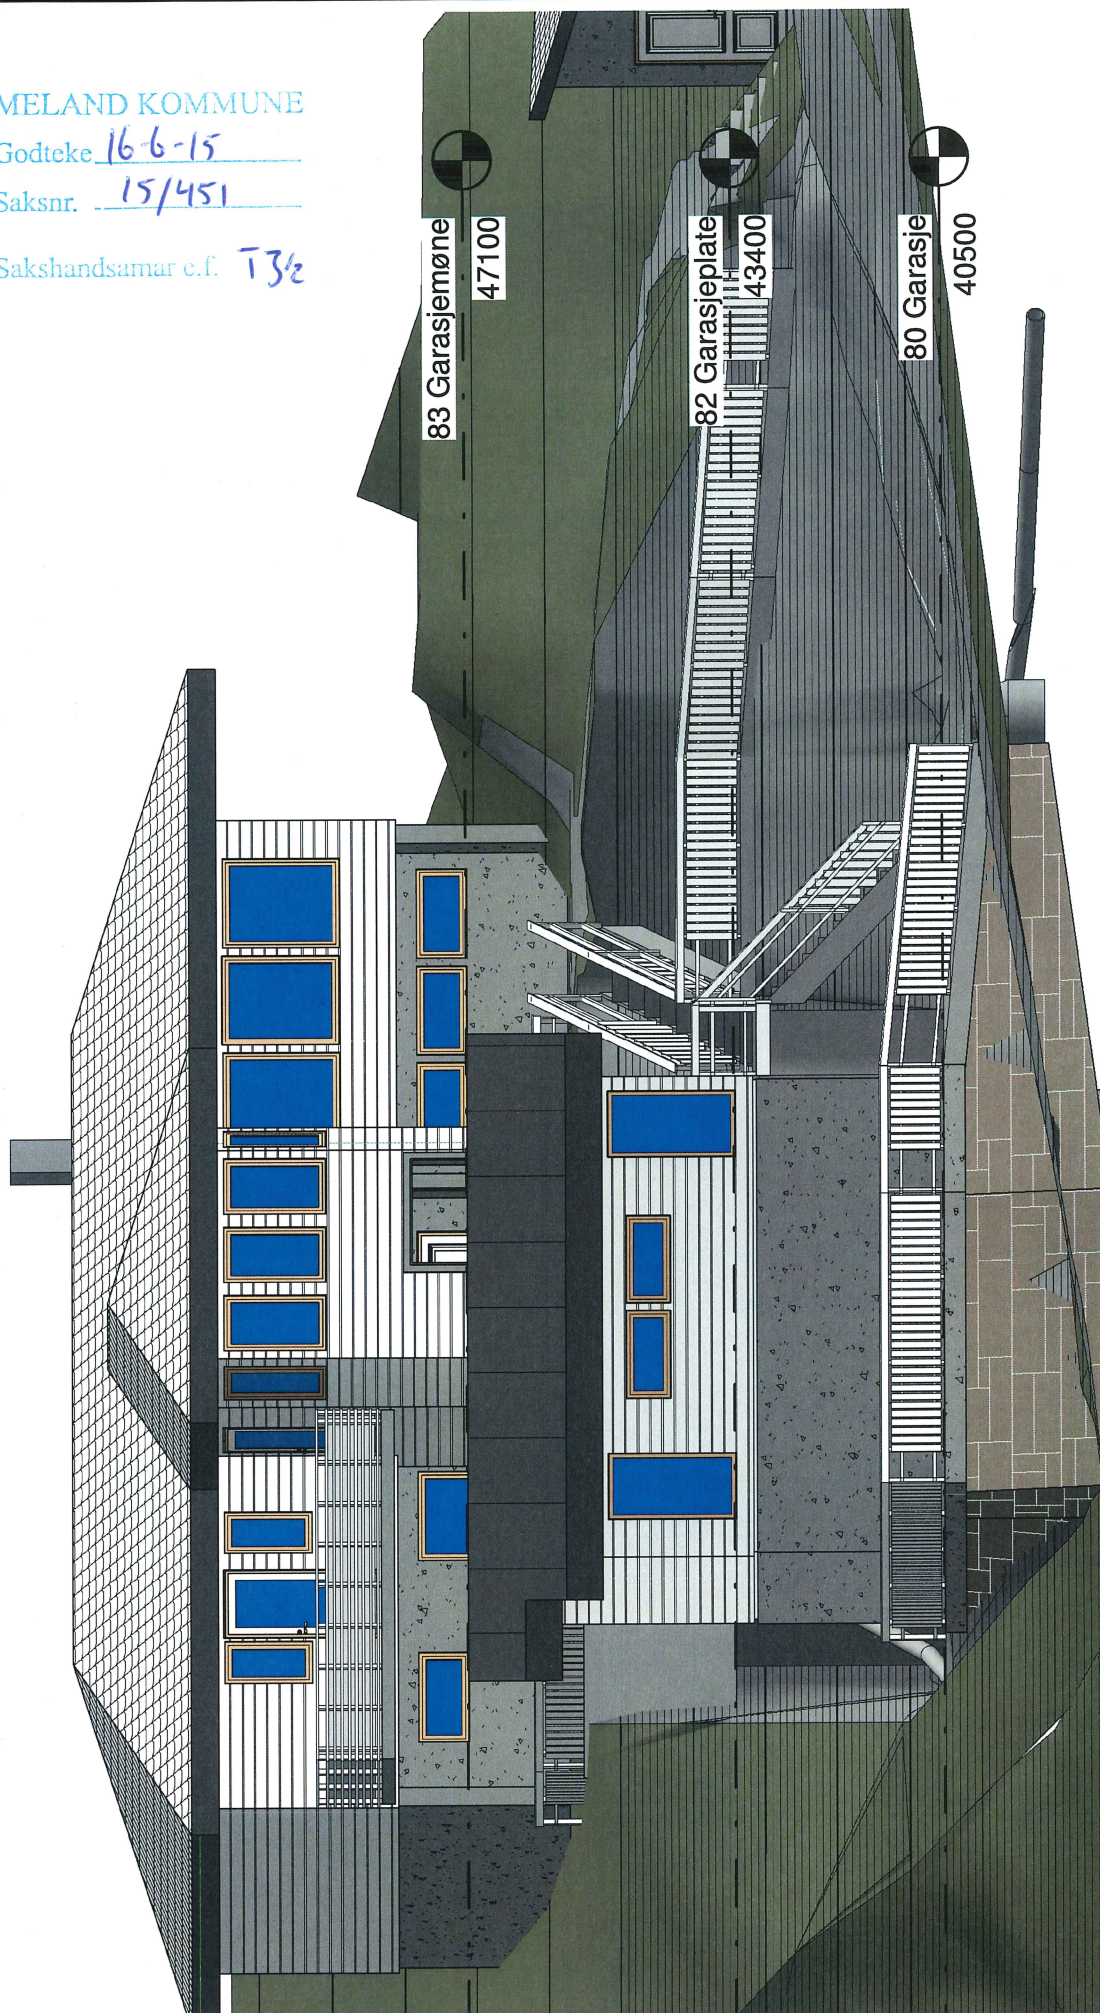

Fasade vest

Adresse:

Solberget 41
5918 Frekhaug

Stein G. Larsen

Garasje Solberget 41

A104

Date

Drawn by

Author

Checked by

Checker

Scale


1 : 100

MELAND KOMMUNE

Godteke 16-6-15

Saksnr. 15/451

Sakshandsamar e.f. T3c

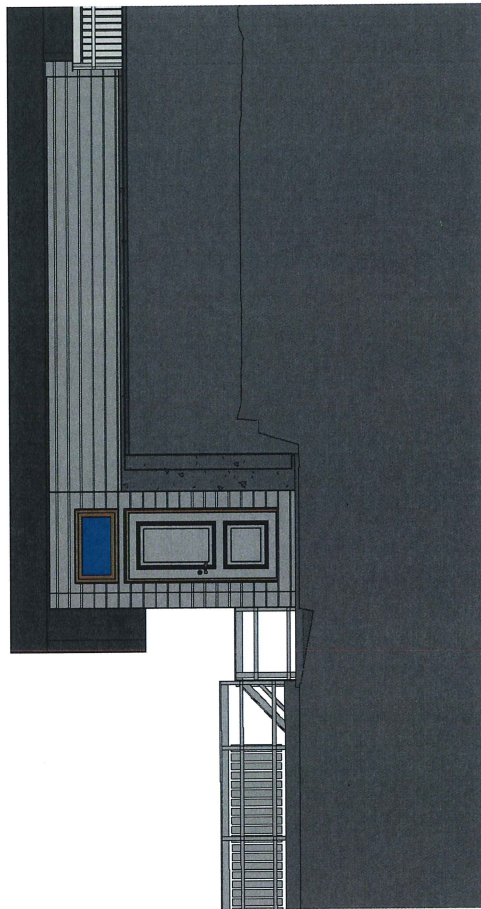

Fasade øst

Adresse:
Solberget 41
5918 Frekhaug

Stein G. Larsen

Garasje Solberget 41

A102

Date

Drawn by Author

Checked by Checker


Scale 1 : 100

MELAND KOMMUNE

Godteke 16-6-15

Saksnr. 15/451

Sakshandsamar e.f. Tje

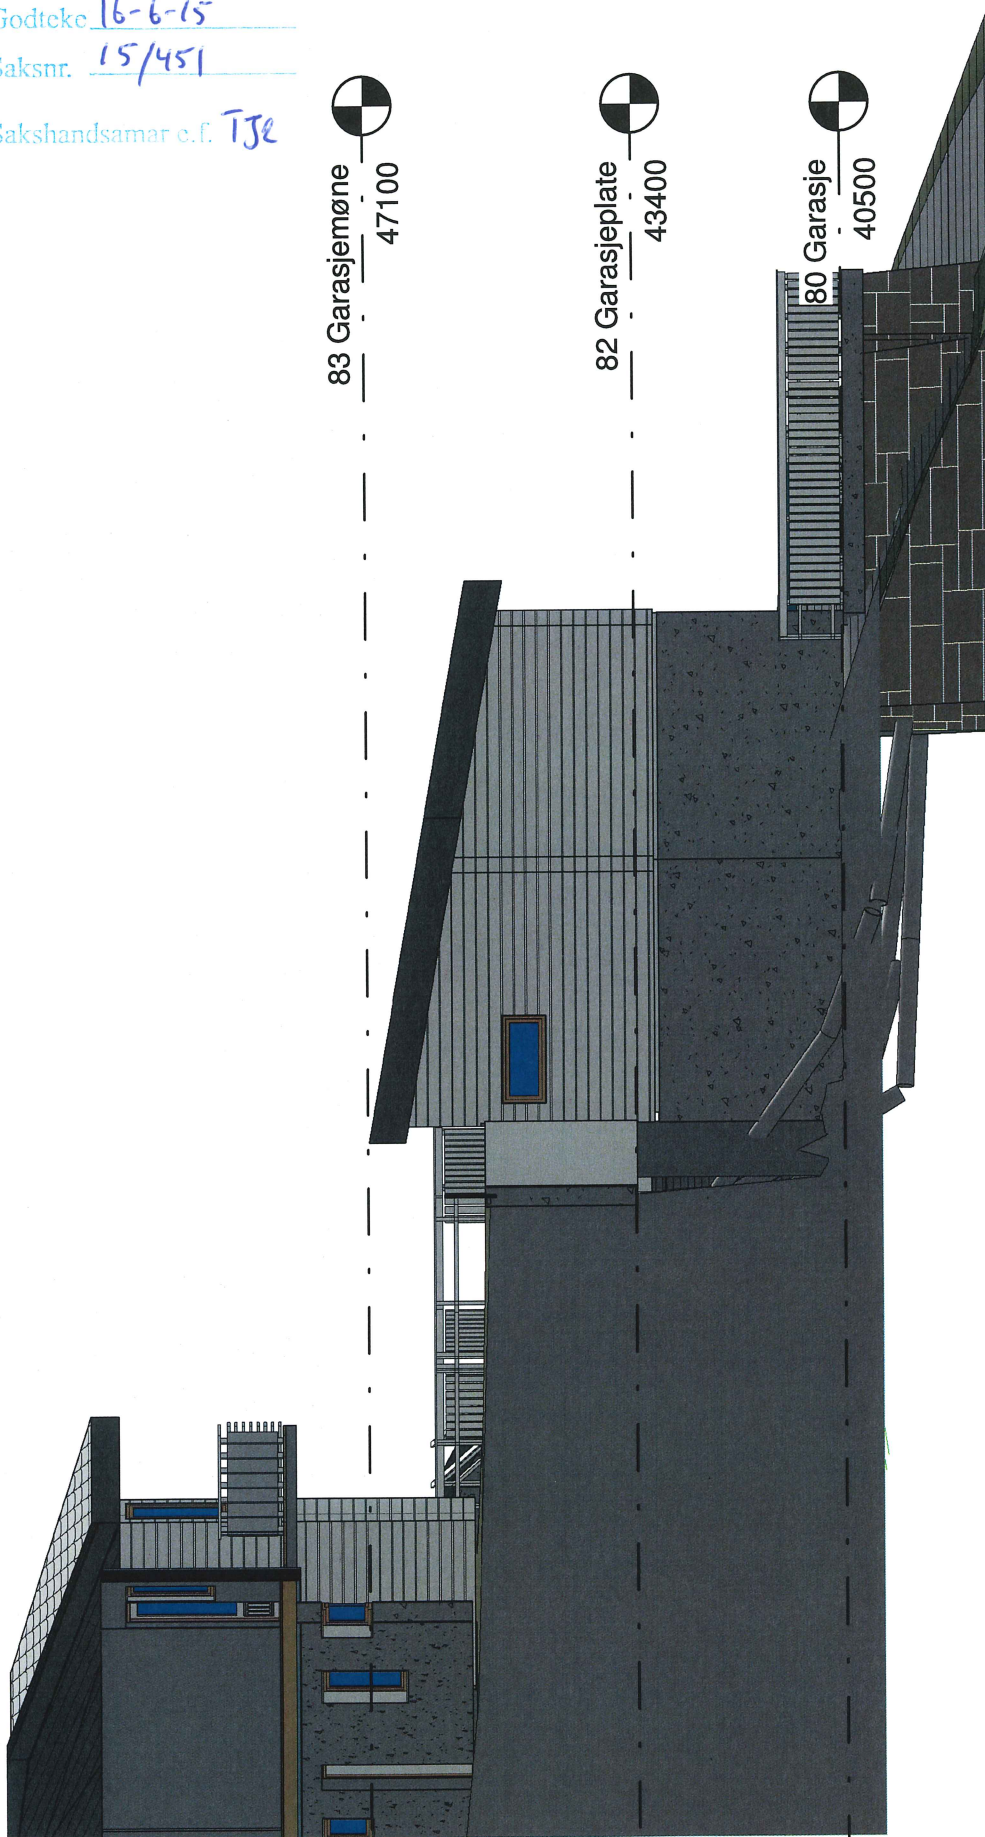

Fasade nor

Adresse:
Solberget 41
5918 Frekhaug

Stein G. Larsen

Garasje Solberget 41


A103

Date

Drawn by Author

Checked by Checker

Scale 1 : 100

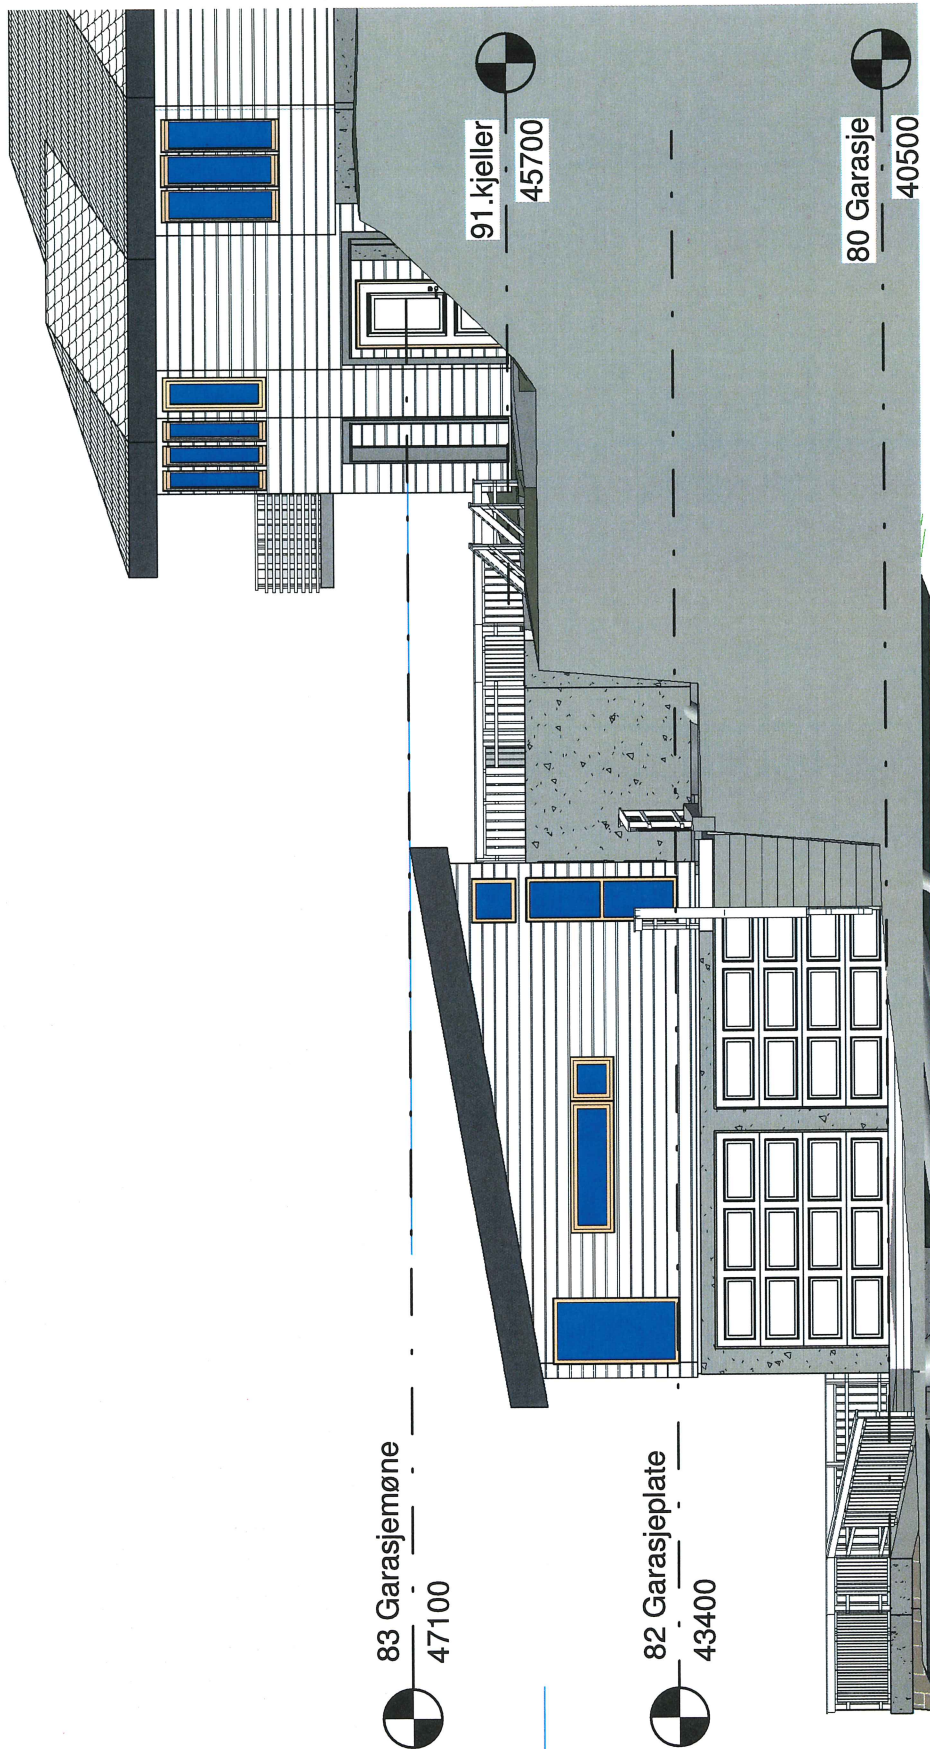

MELAND KOMMUNE

Godteke 16-6-15

Saksnr. 15/451

Sakshandsamar e.f. TJ

Fasade Sør

A101

Date

Drawn by Author

Checked by Checker Scale 1 : 100

Adresse:

Solberget 41
5918 Frekhaug

Stein G. Larsen

Garasje Solberget 41