

Gnr 27 bnr 178
13.05.2014
Målestokk 1:500




MELAND KOMMUNE

Godtøke 15-7-15

Saksnr. 14/3318

Sakshandsamar e.f. TJE

kestettes kart
for sak 360/2014

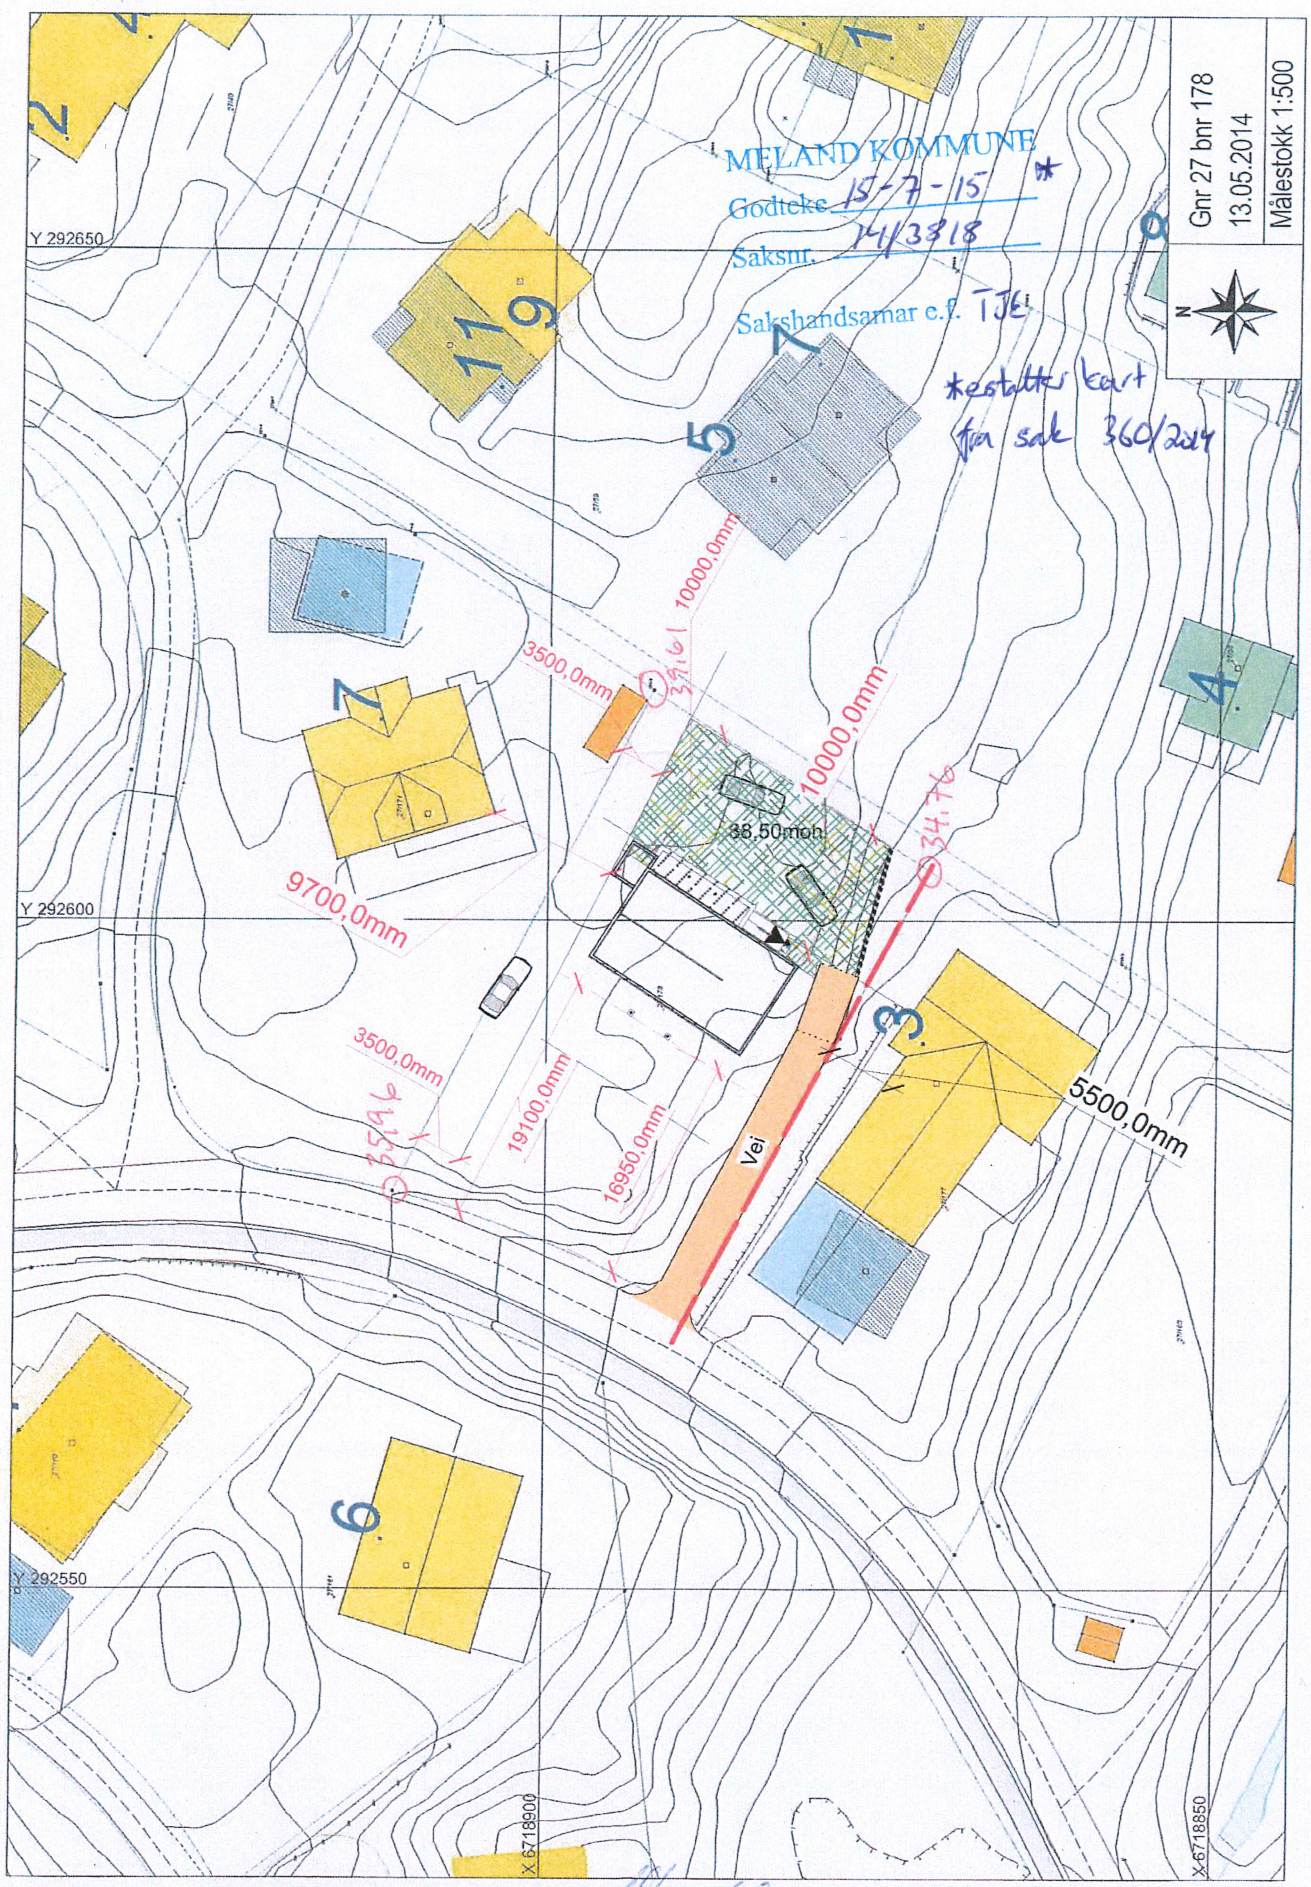

Mette Berge
Sunn Røy


Alan Clark
ALAN CLARK

MELAND KOMMUNE

Godteke 15-7-15

Saksnr. 14/3818

Sakshandsamar e.f. TJE

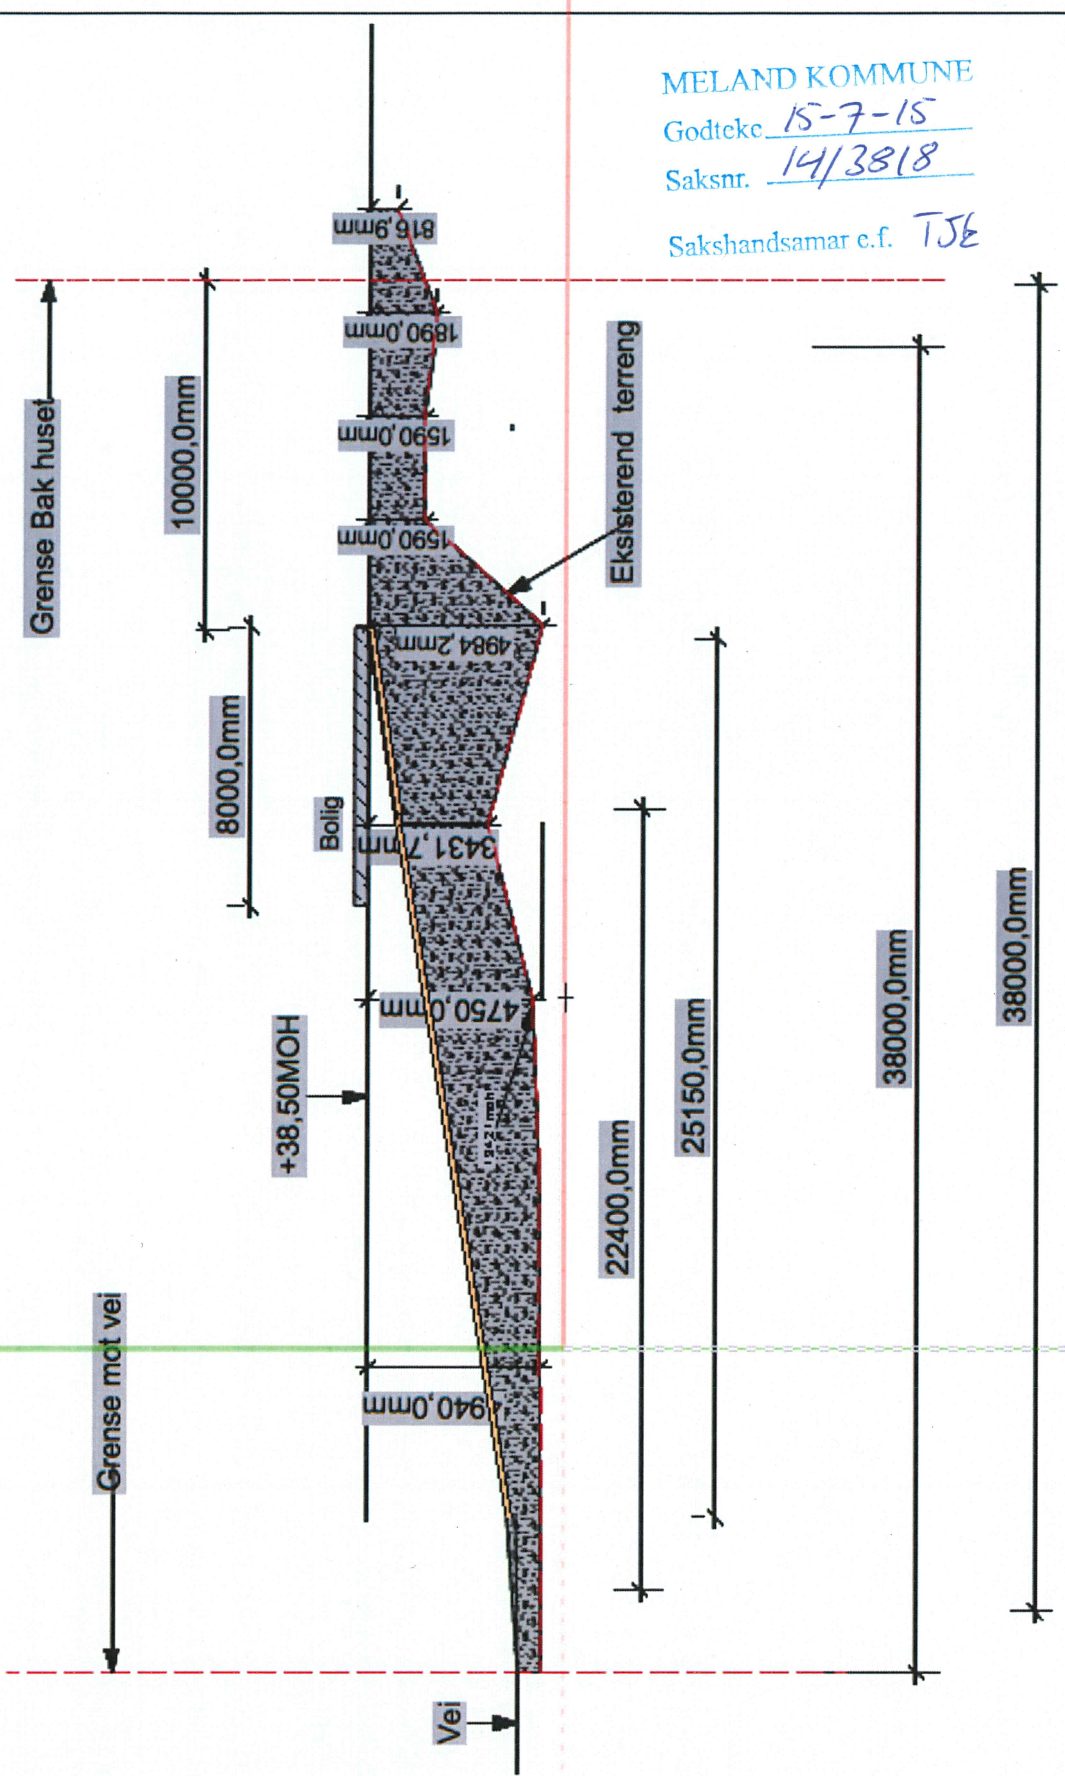

Målestokk 1:200
Endring av vei til bolig
Gnr.27 Bnr.178

Tegn.S.Thunold