

MELAND KOMMUNE

Godteke 21.07.2015



Sakspr. 268/2015


Lillian S. Brakestad
Sakshansamar e.f.

TILBYGG HYTTE
DAG SEIM
SNITT
SCALA
DATO


1:50
2014.04.11 ah

E-5

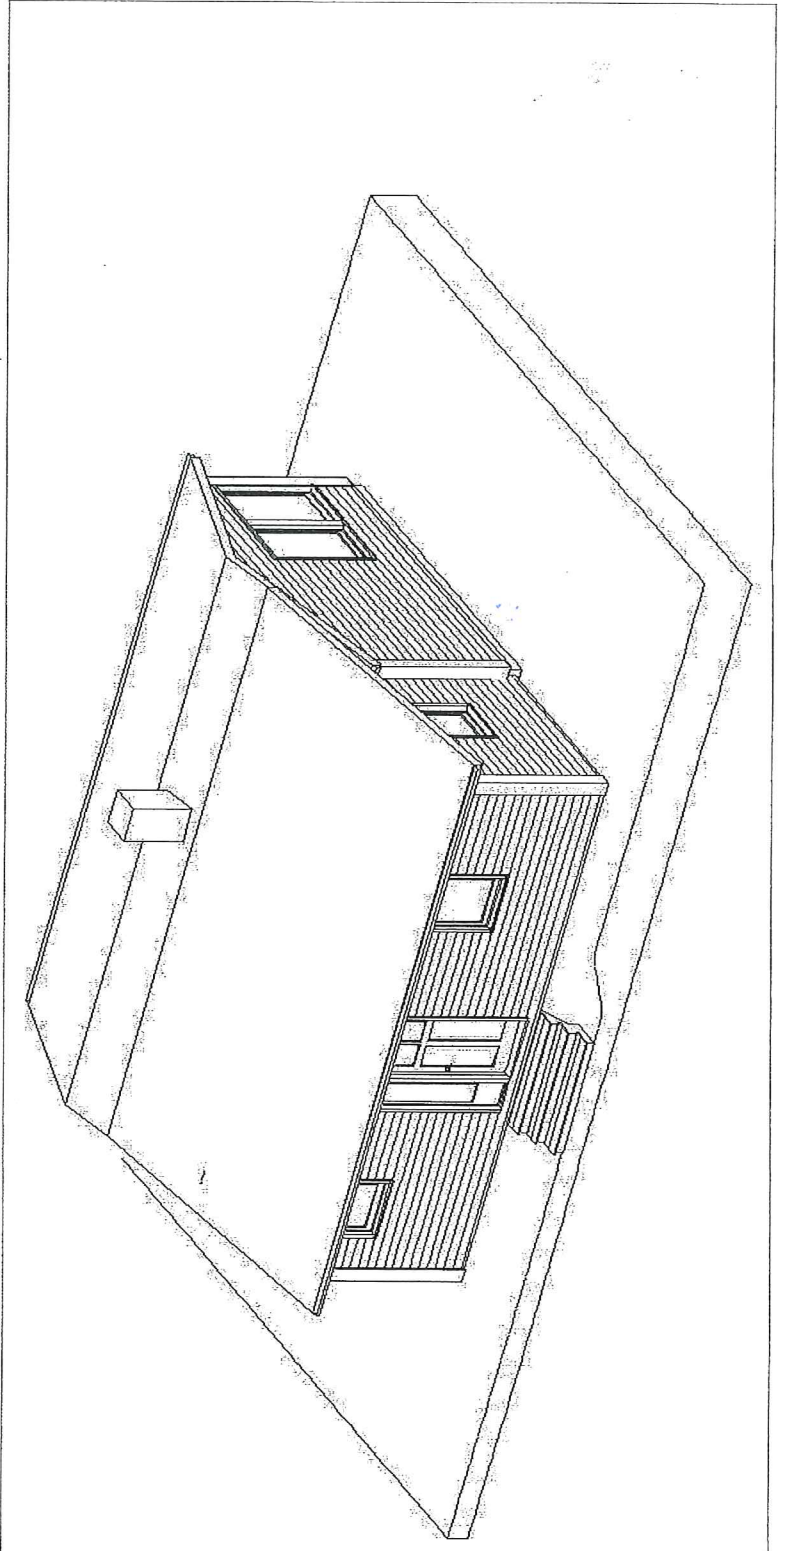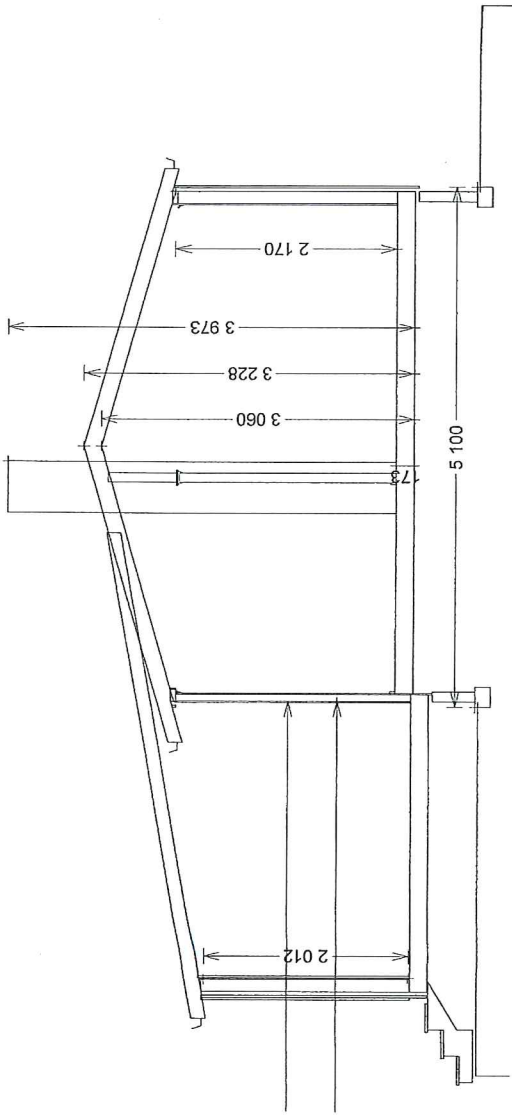

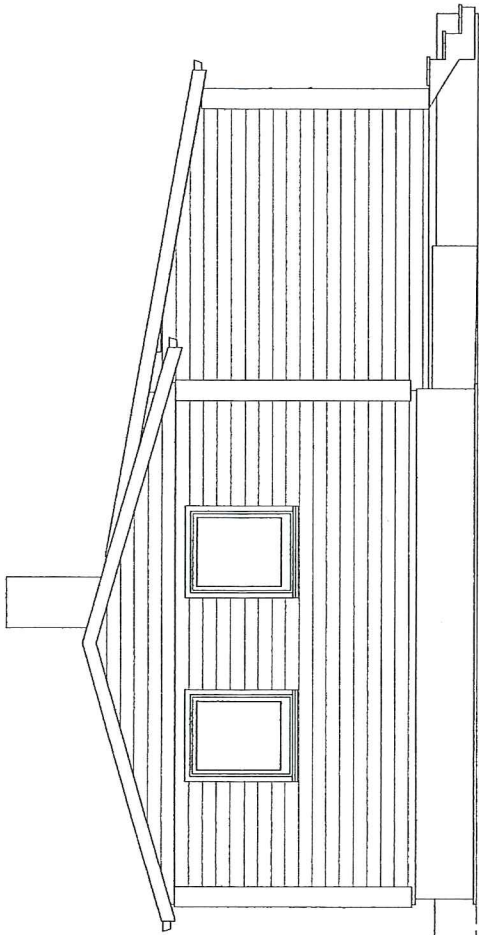

NORD

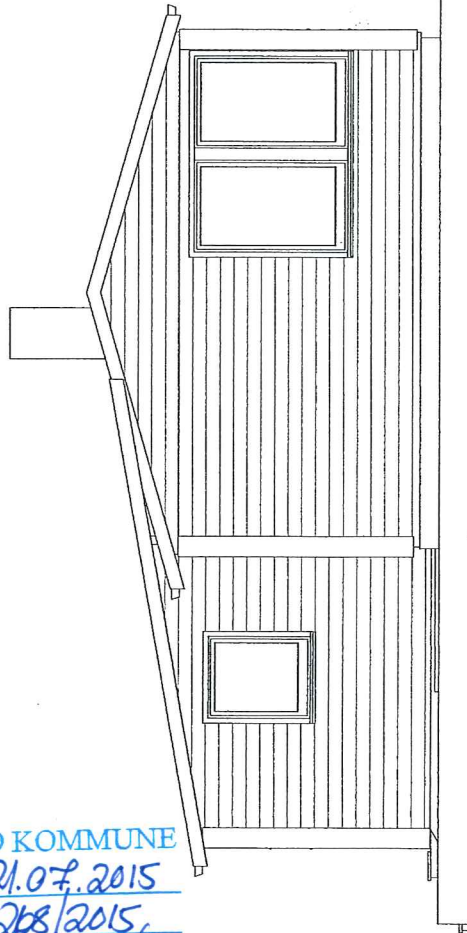

SØR

TILBYGG HYTTE
DAG SEIM
FASADER
SCALA
DATO

1:50
2014.04.11 ah


E-6

MELAND KOMMUNE


Godteke 21.07.2015

Saksnr. 208/2015

William S. Brakstad
Sakshansamar e.f.

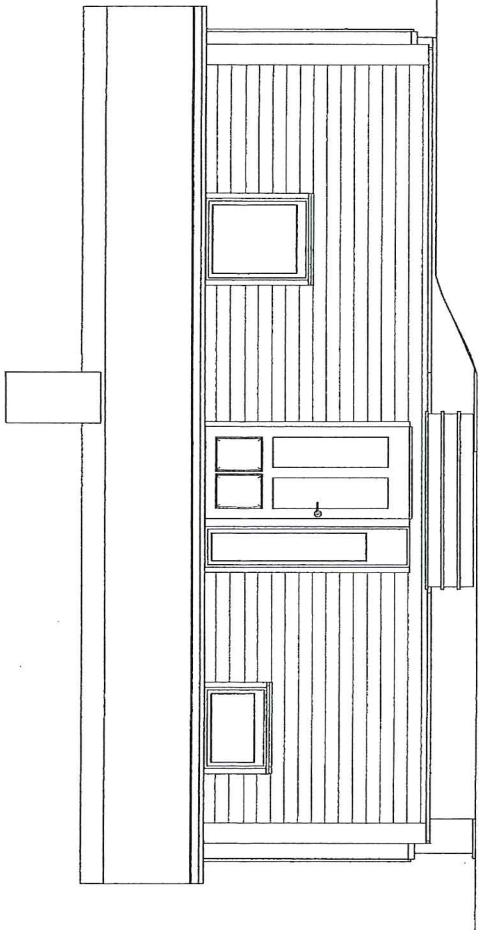

VEST

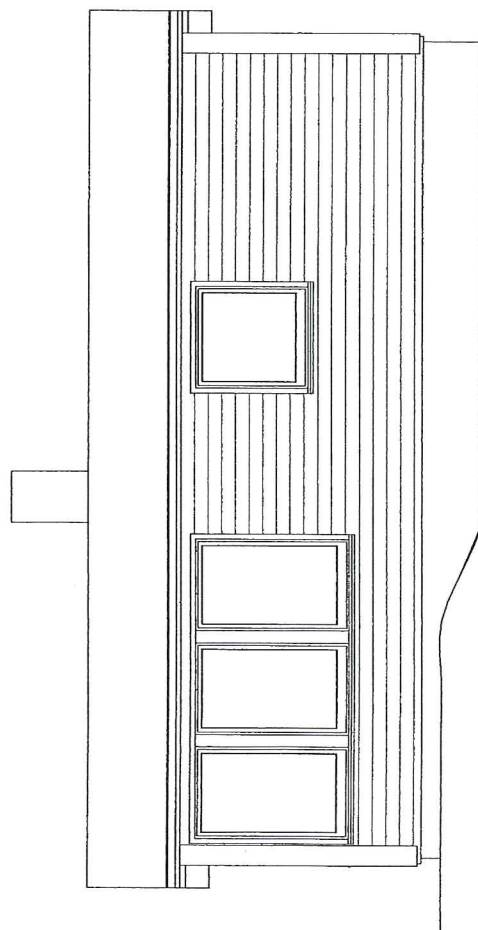

ØST

MELAND KOMMUNE

Godteke 21.07.2015


Saksnr. 268/2015

Lillian S. Brakstad
Sakshansamar e.f.

TILBYGG HYTTE 23 kvm
DAG SEIM
PLAN

1.50
SCALA
DATO 2014 04 11 ah

E-4

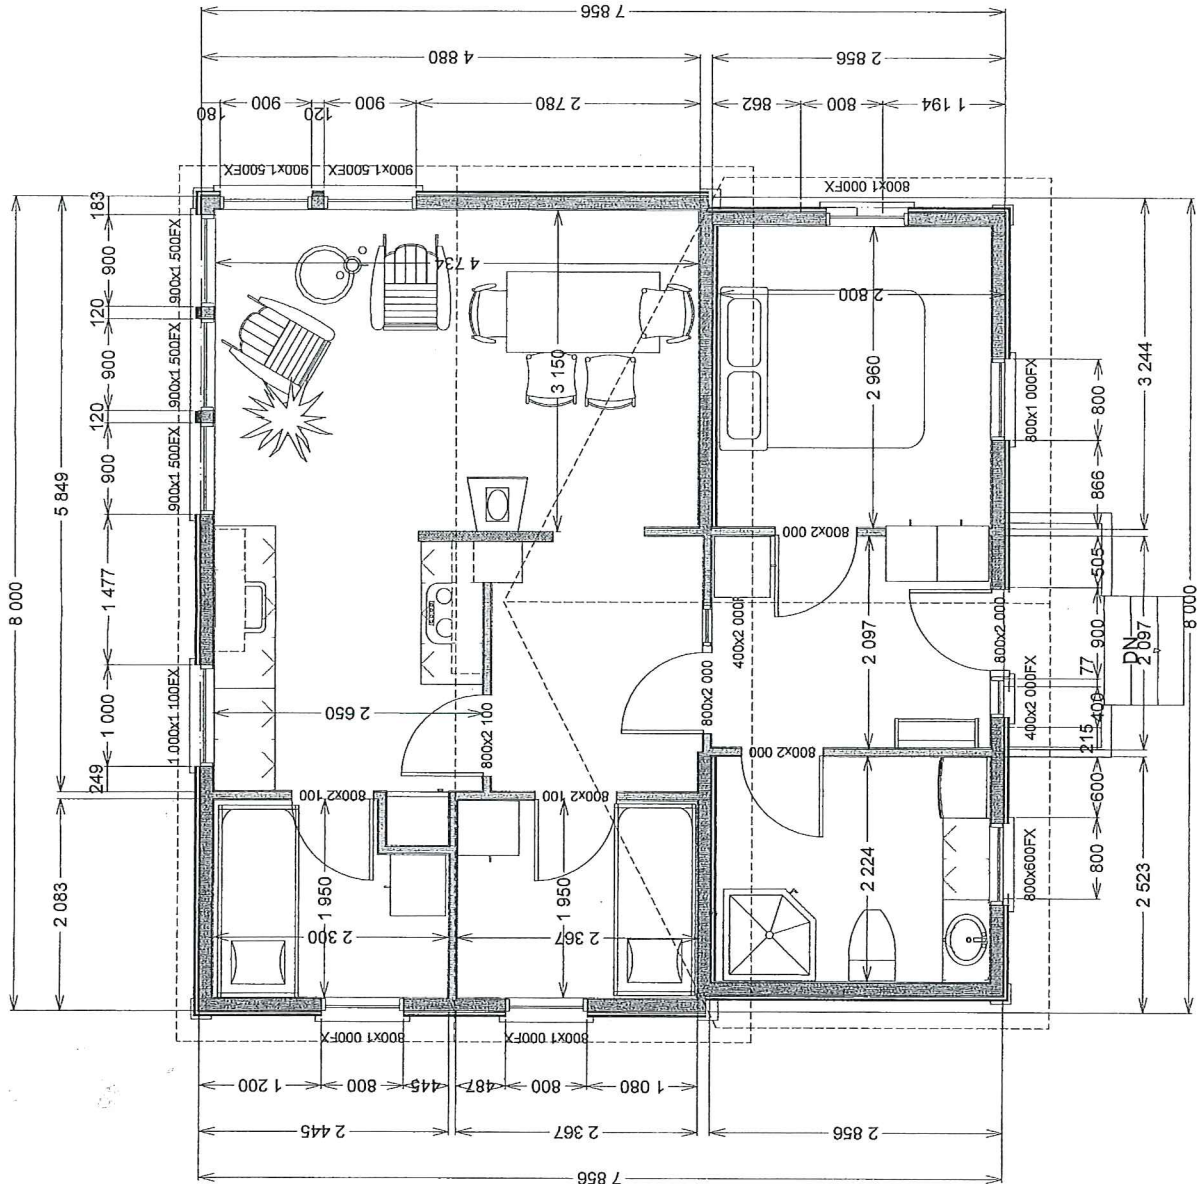


MELAND KOMMUNE

Godteke 21.07.2015

Saksnr. 268/2015

Lillian S. Braakstad
Sakshansamar e.f.

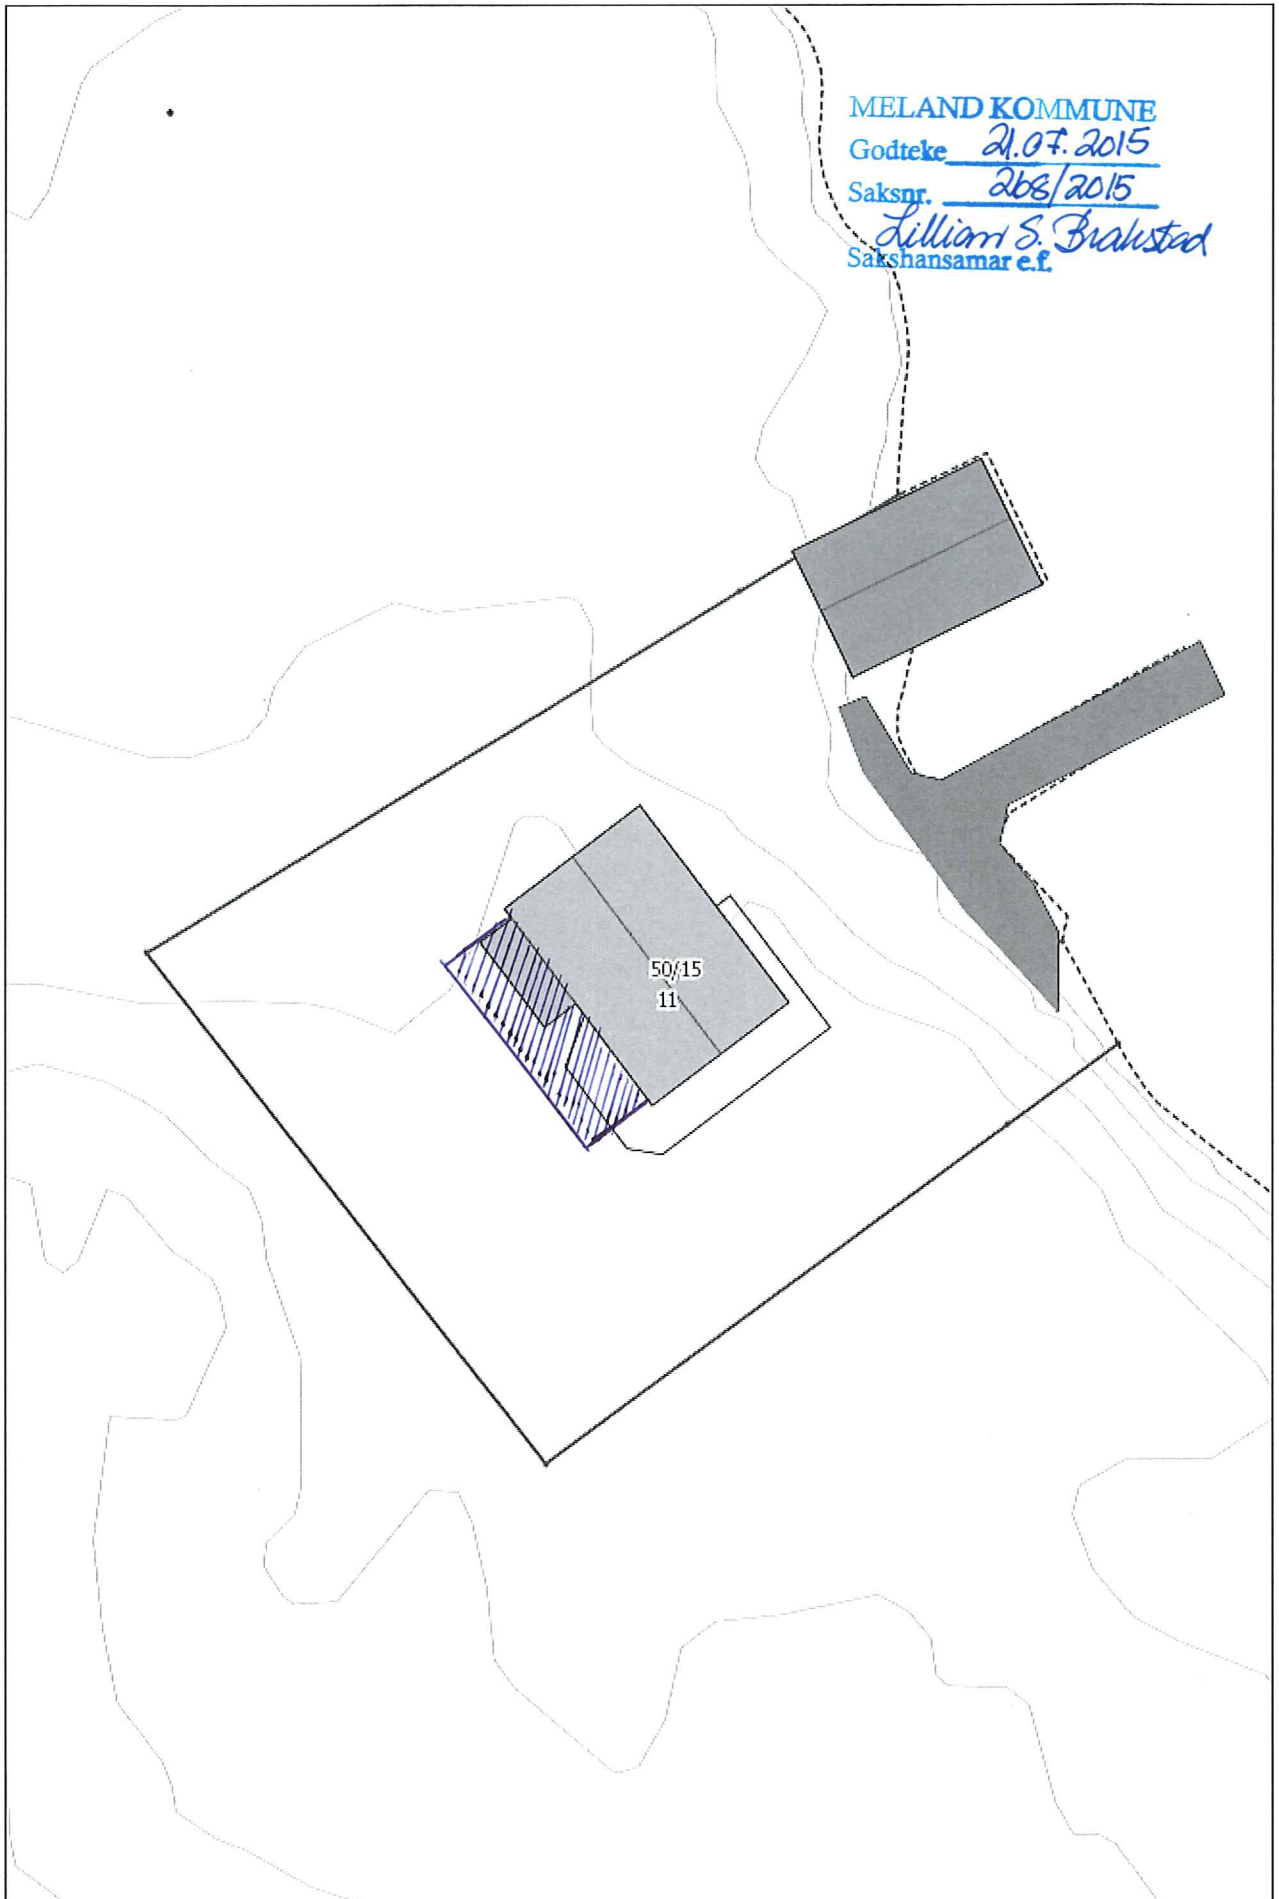

Målestokk 1:250

9-1,