



FS-10

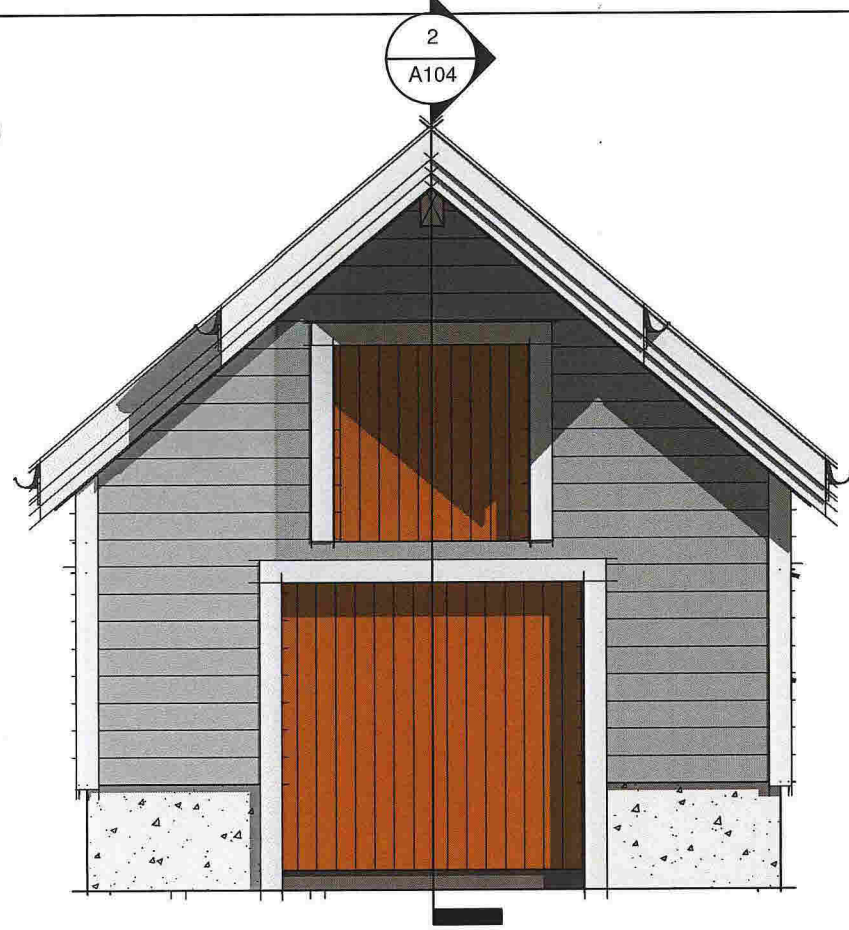

2 Sør  
1:50

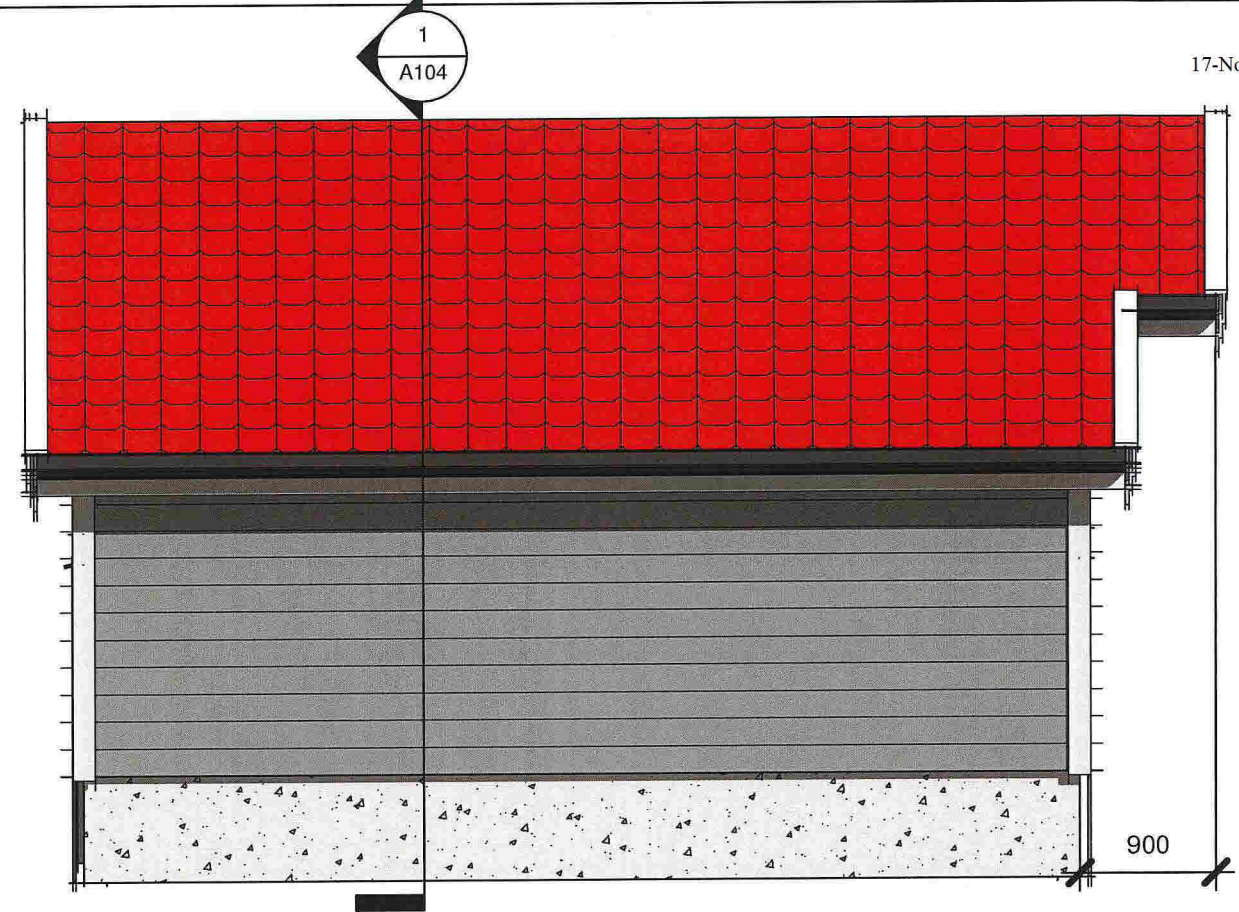

3 Vest  
1:50



1 Nord  
1:50




4 Øst  
1:50

--

No.	Description	Date

Naust Gnr/Bnr 5/152  
 Jorunn Britt  
 Bjørndal-Hansen og  
 Kaare A. Hansen

<b>Fasader</b>		<b>A101</b>
Project number		
Date		
Drawn by	Author	
Checked by	Checker	Scale
		A3 1:50

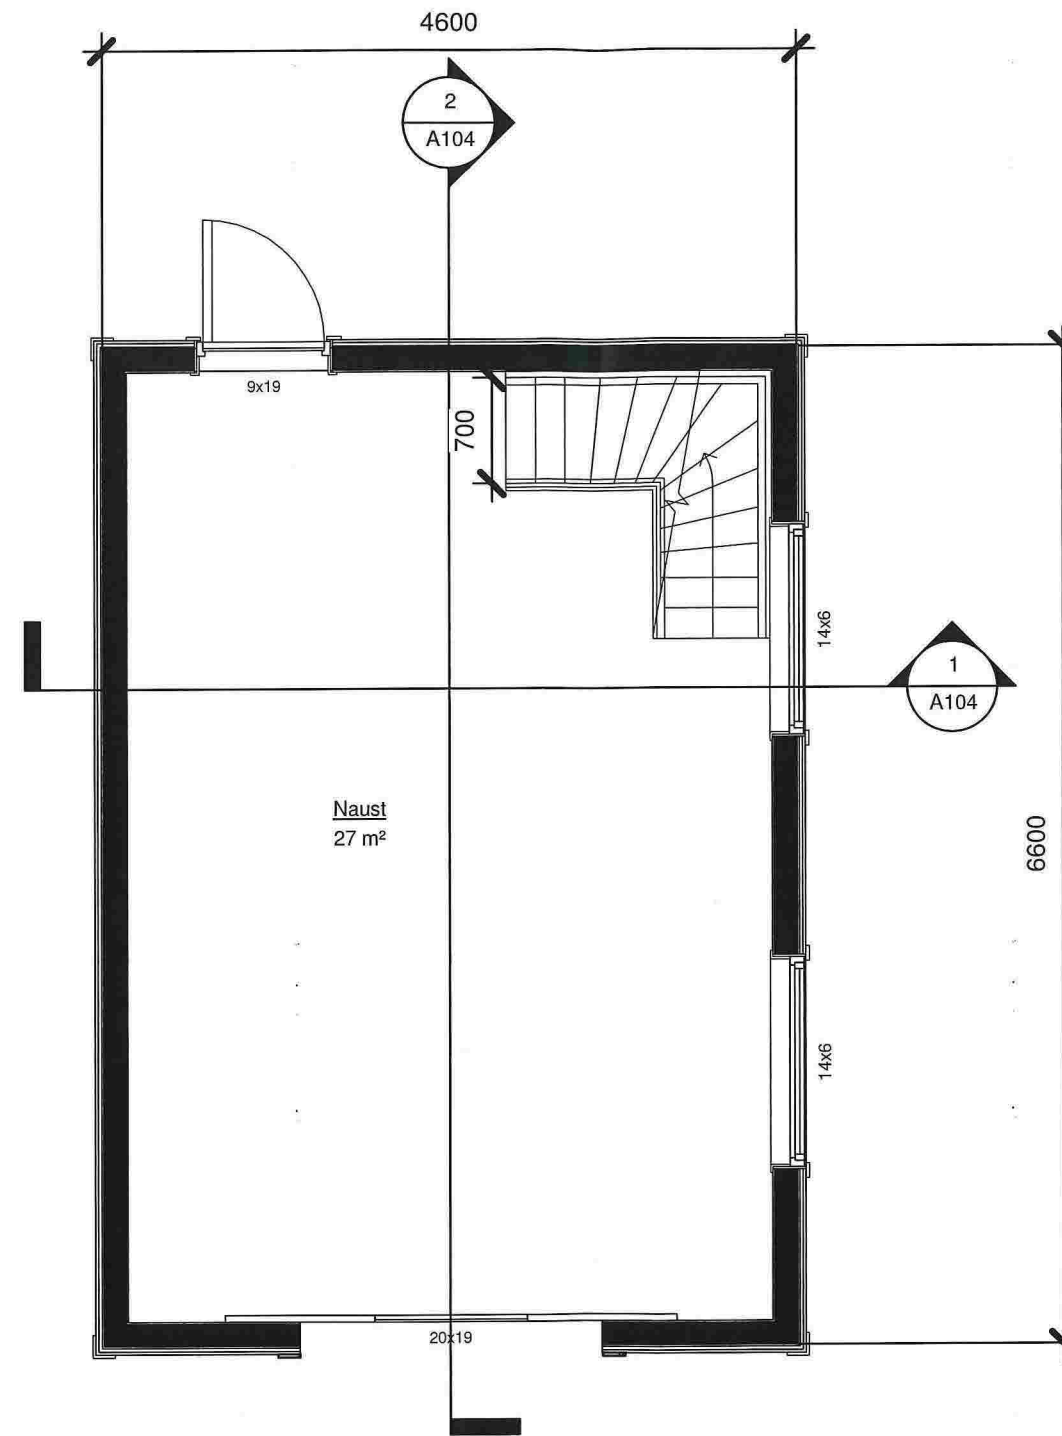


1 Hovedetasje  
1 : 50


No.	Description	Date

Naust Gnr/Bnr 5/152  
 Jorunn Britt  
 Bjørndal-Hansen og  
 Kaare A. Hansen

Hovedetasje		
Project number	A102	
Date		
Drawn by	Author	Scale
Checked by	Checker	
		A3 1 : 50

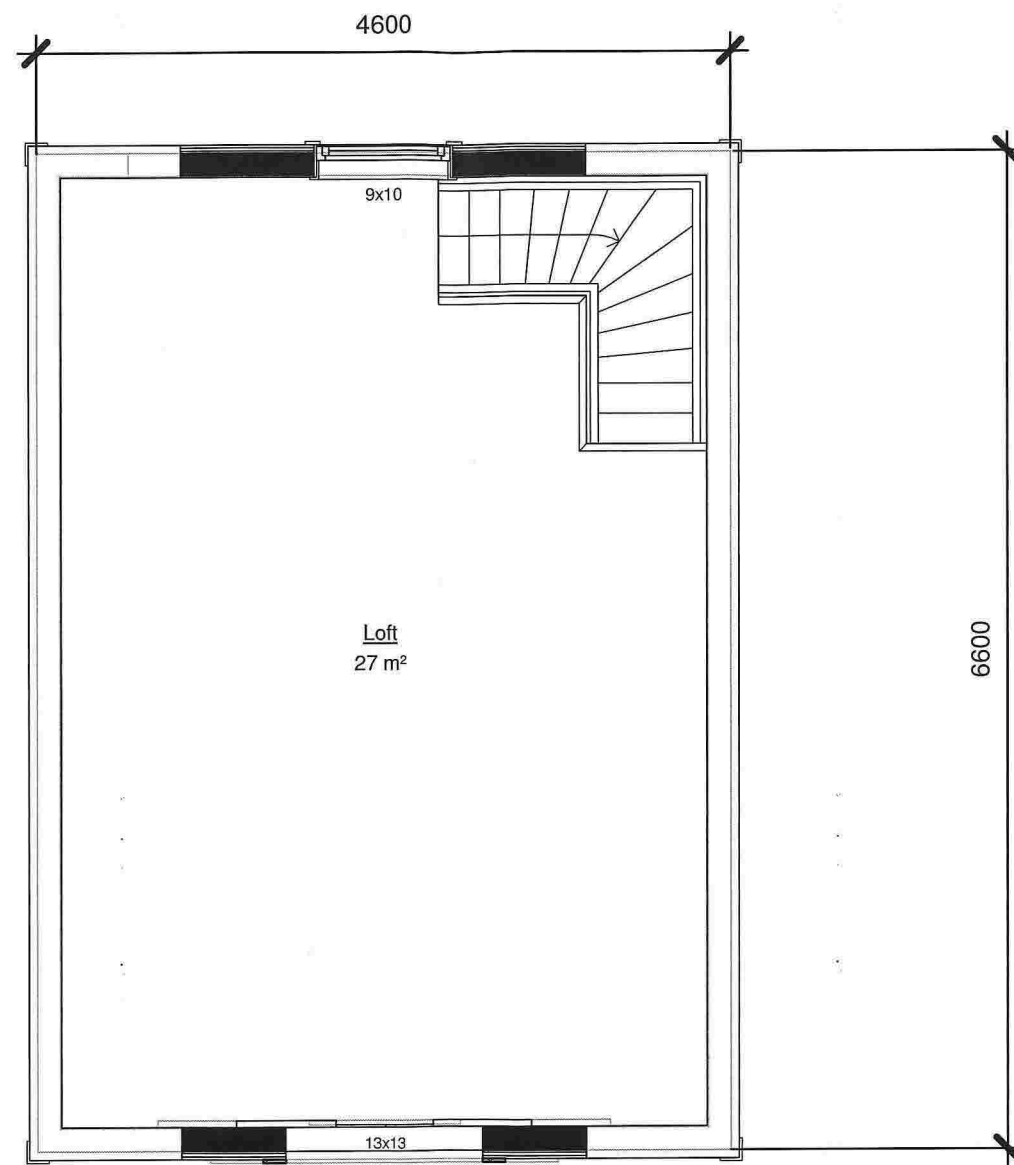



1 Loft  
1 : 50


No.	Description	Date

Naust Gnr/Bnr 5/152  
 Jorunn Britt  
 Bjørndal-Hansen og  
 Kaare A. Hansen

Loft		A103
Project number		
Date		
Drawn by	Author	
Checked by	Checker	
Scale		A3 1 : 50

1 Section 3  
1 : 25

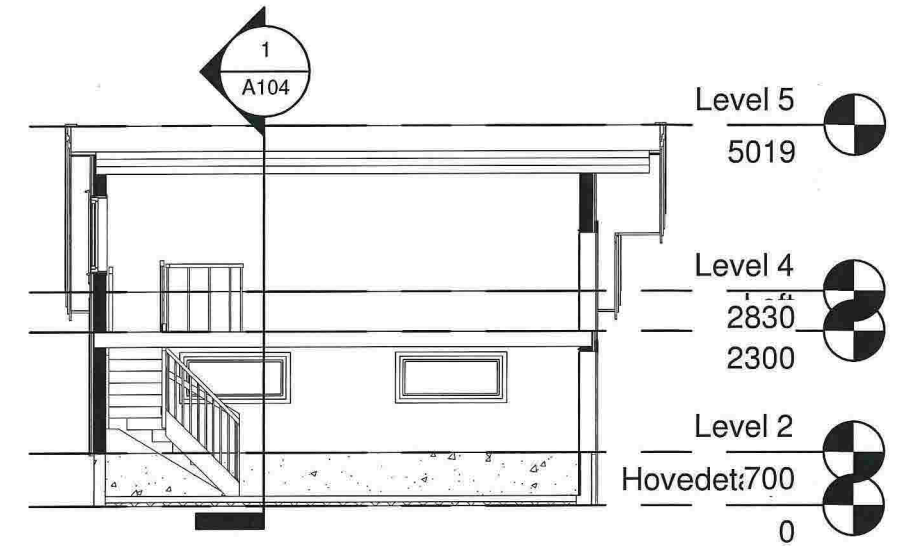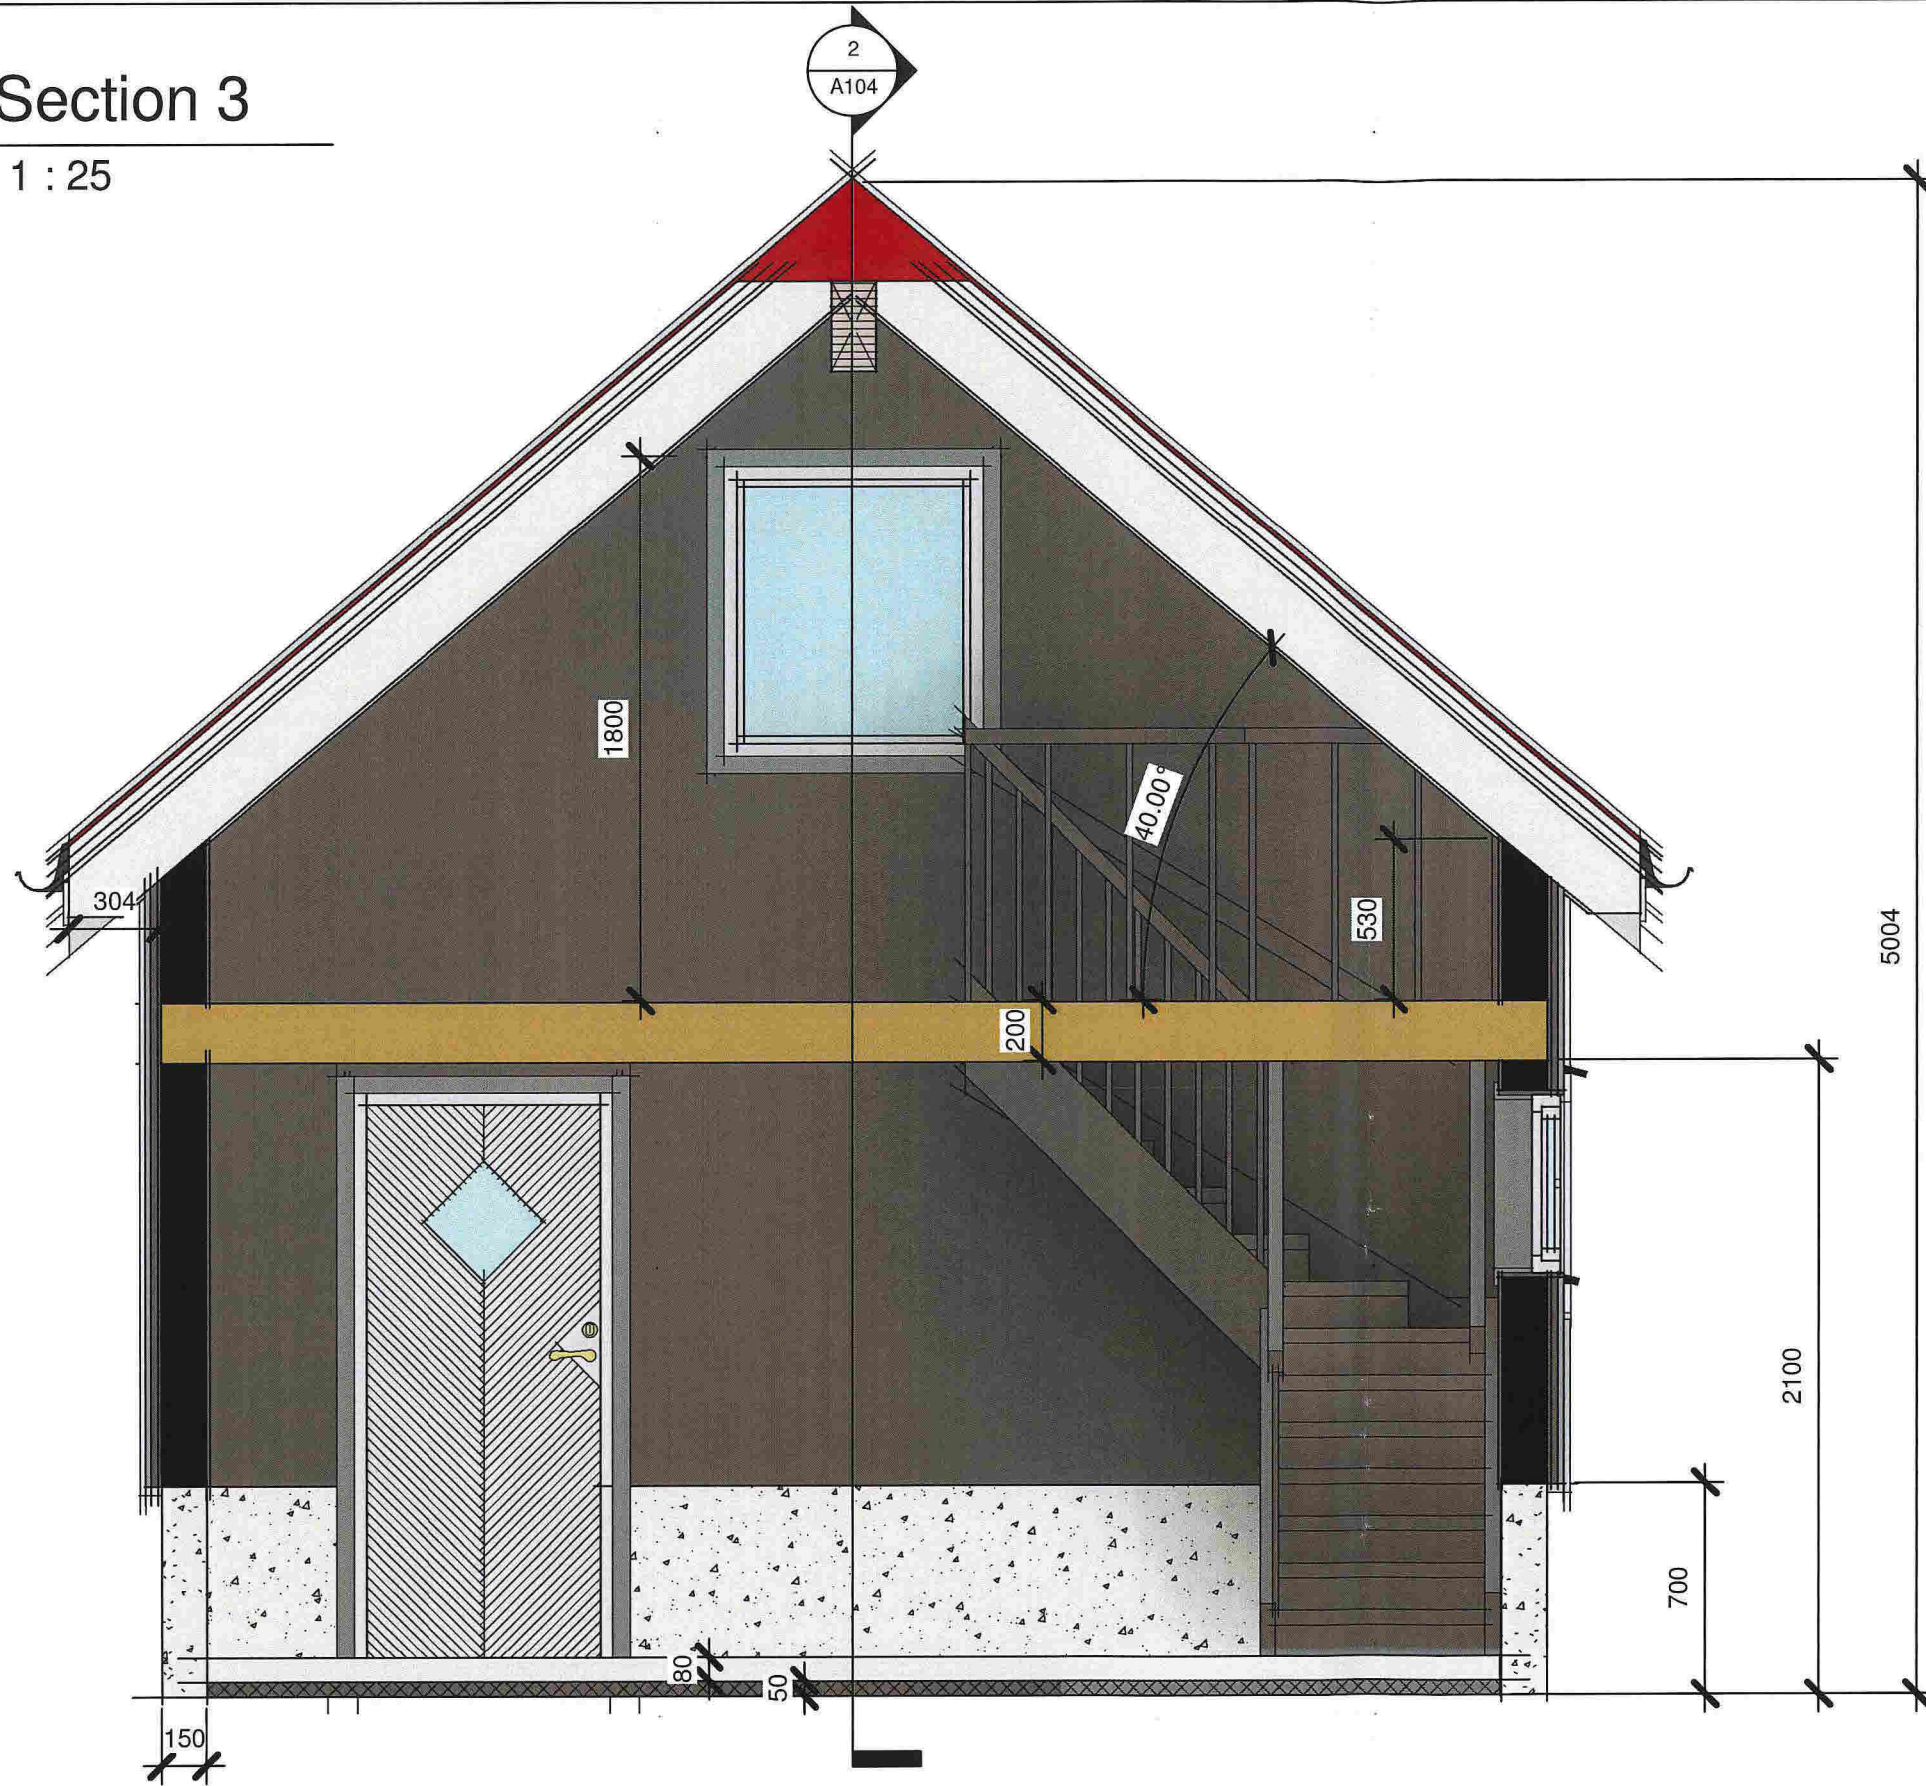


2 Section 1  
1 : 100

--


No.	Description	Date

Naust Gnr/Bnr 5/152  
Jorunn Britt  
Bjørndal-Hansen og  
Kaare A. Hansen

<b>Snitt</b>		<b>A104</b>
Project number		
Date		
Drawn by	Author	
Checked by	Checker	Scale
		A3 As indicated

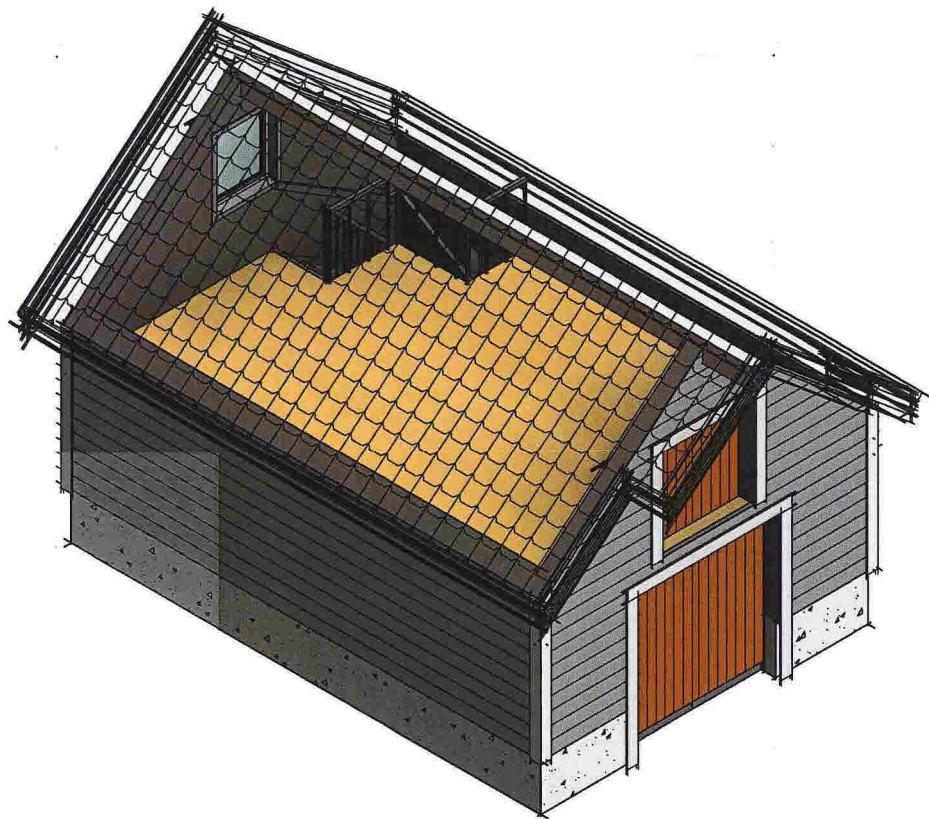


1

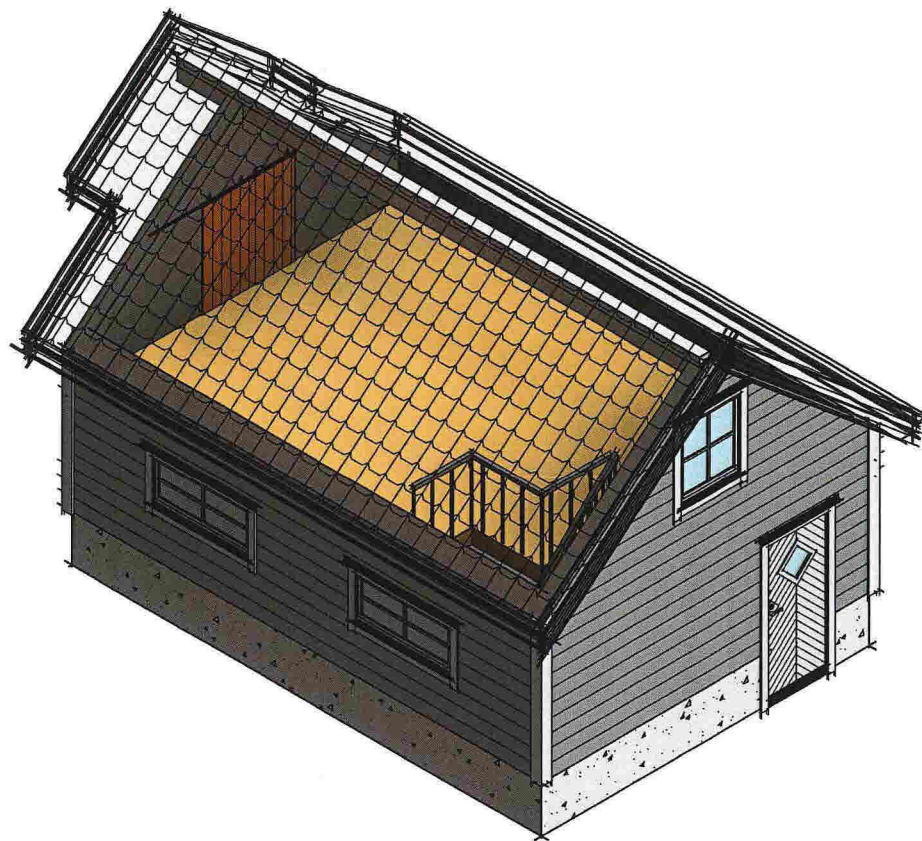

2



3

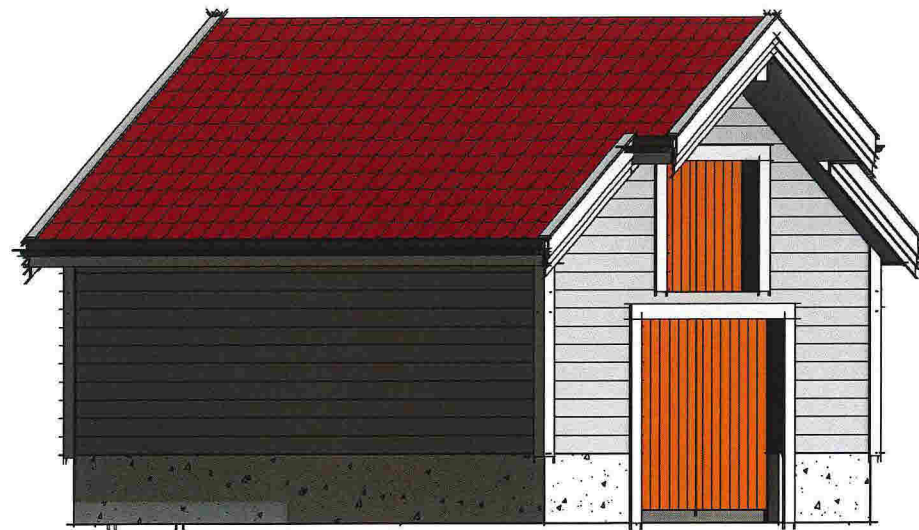

4

--

No.	Description	Date

Naust Gnr/Bnr 5/152  
 Jorunn Britt  
 Bjørndal-Hansen og  
 Kaare A. Hansen

3D		A105
Project number		
Date		A3
Drawn by	Author	
Checked by	Checker	
Scale		