



OFASADE VEST

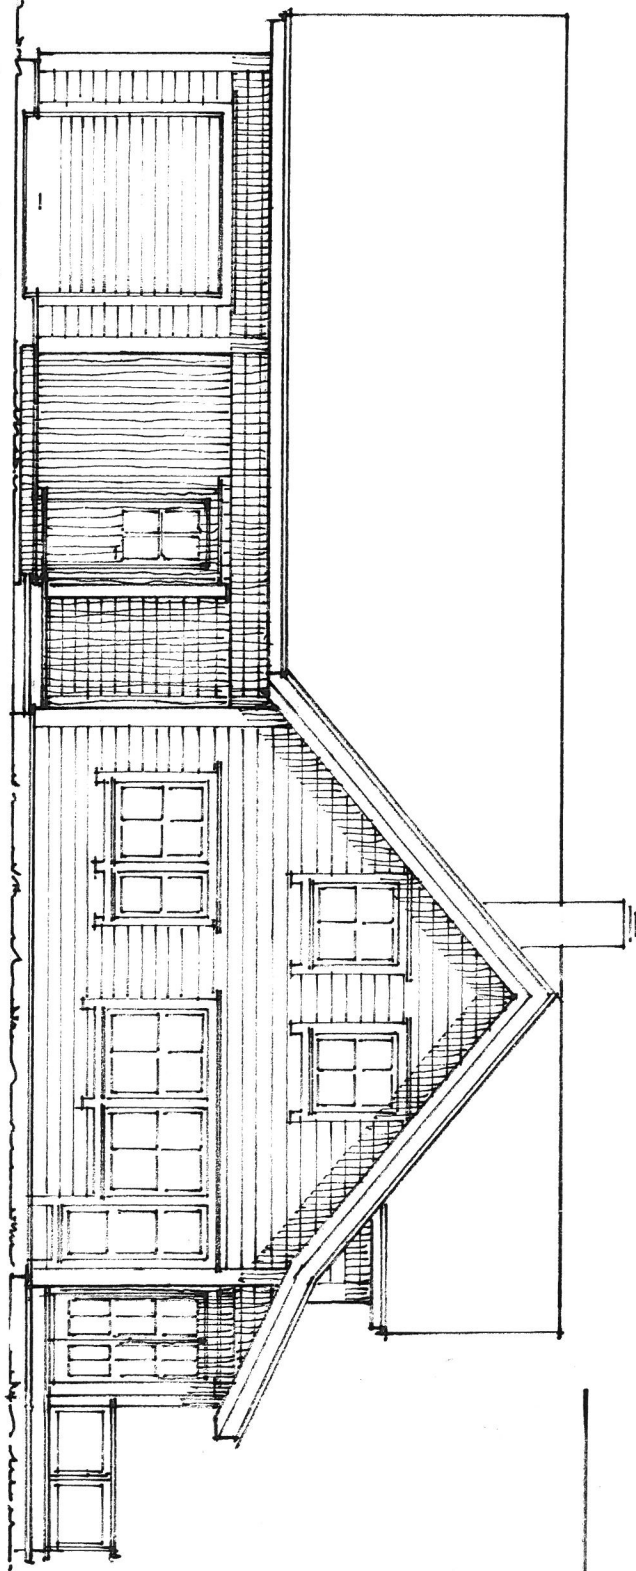


OFASADE NORD

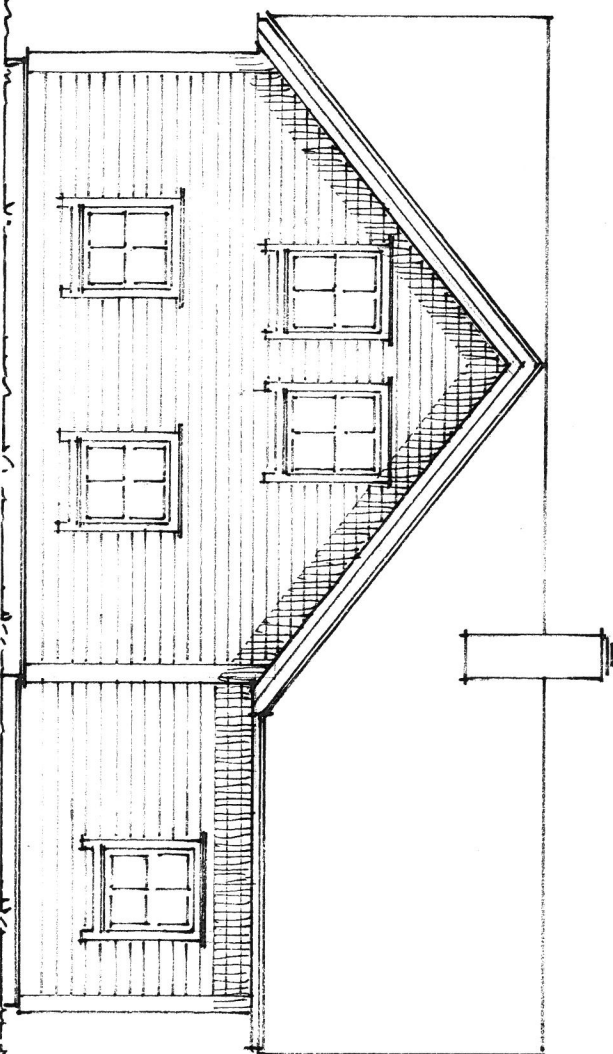


BOLIGHUS, SAGSTAD I HELAND
TILLY, LAJLA K'TRELEIV SANDVIK
FASADER H 1:100
TEGN. DECEMBER 2015
ARK. VIDAR-RUNE SYNNEVÅG

FASADE OST

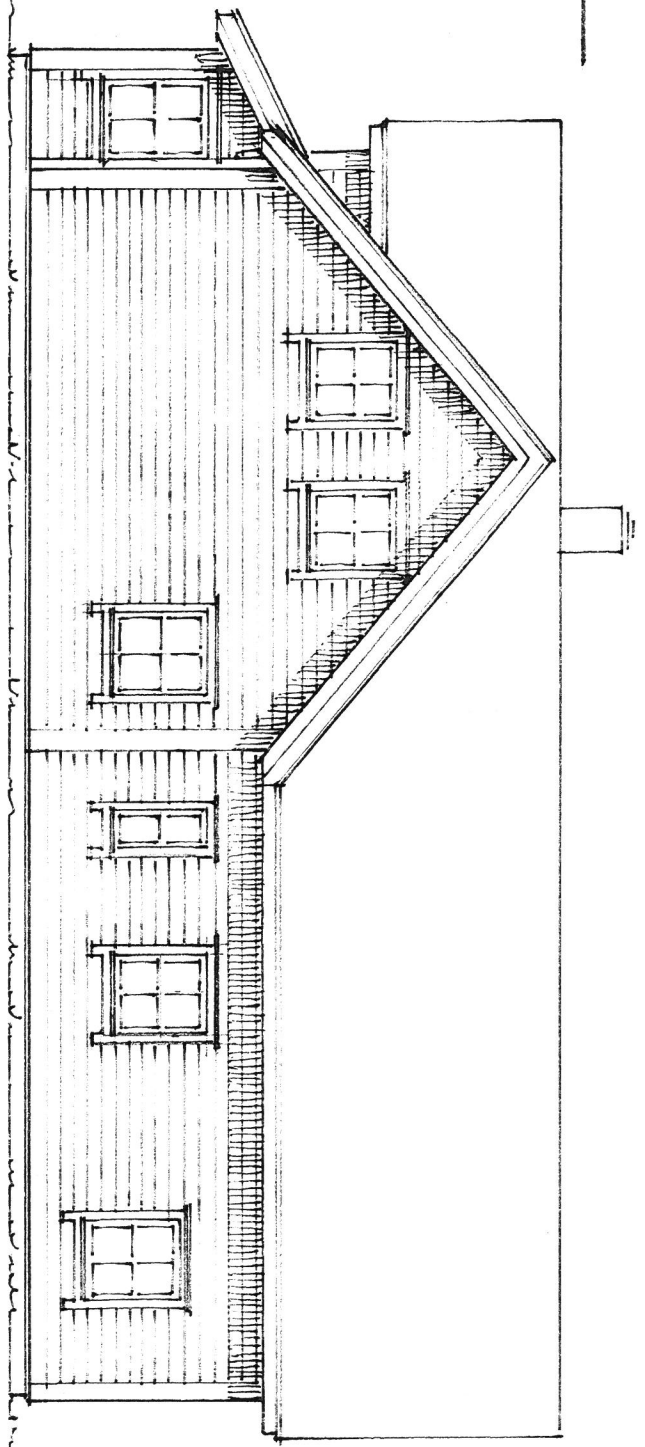

FASADE BAR

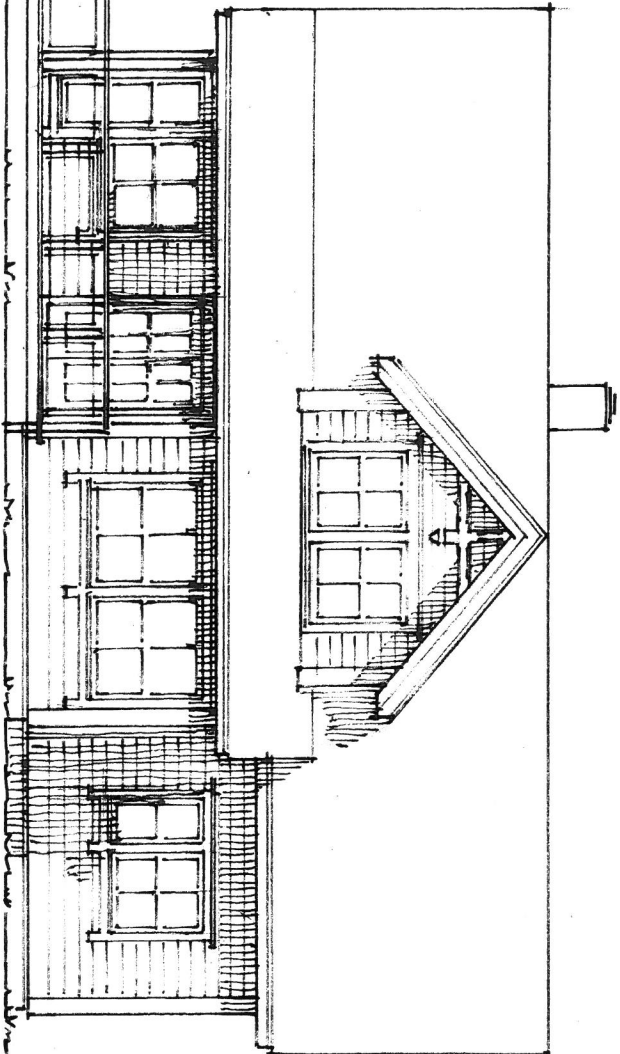

BOLIGHUS, SASTAD I MELAND
LIV. LALLA & TORLEIV SANDVIK
FASADE N 1:100
TEGN. DESEMBER 2015
ARK. VIDAR. EUNE SYMNERÅ