

X 6714400

X 6714380

X 6714360

X 6714340

Y 293990

23/205

23/190

Nr. 20
Gnr 23 bnr 206

Nr. 19
Gnr 23 bnr 205

Nr. 29
Gnr 23 bnr 283

Nr. 23
Gnr 23 bnr 209.

Nr. 30
Gnr 23 bnr 284

23/180

Nr. 56
Gnr 23 bnr 282

Nr. 28
Gnr 23 bnr 282

Nr. 31
Gnr 23 bnr 284


Nr. 21
Gnr 23 bnr 207

23/193


33D

29A

33B

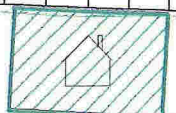

Felles garasjeanlegg 23/180
Galtenesvegen
09.03.2016
Målestokk 1:200
Meland kommune

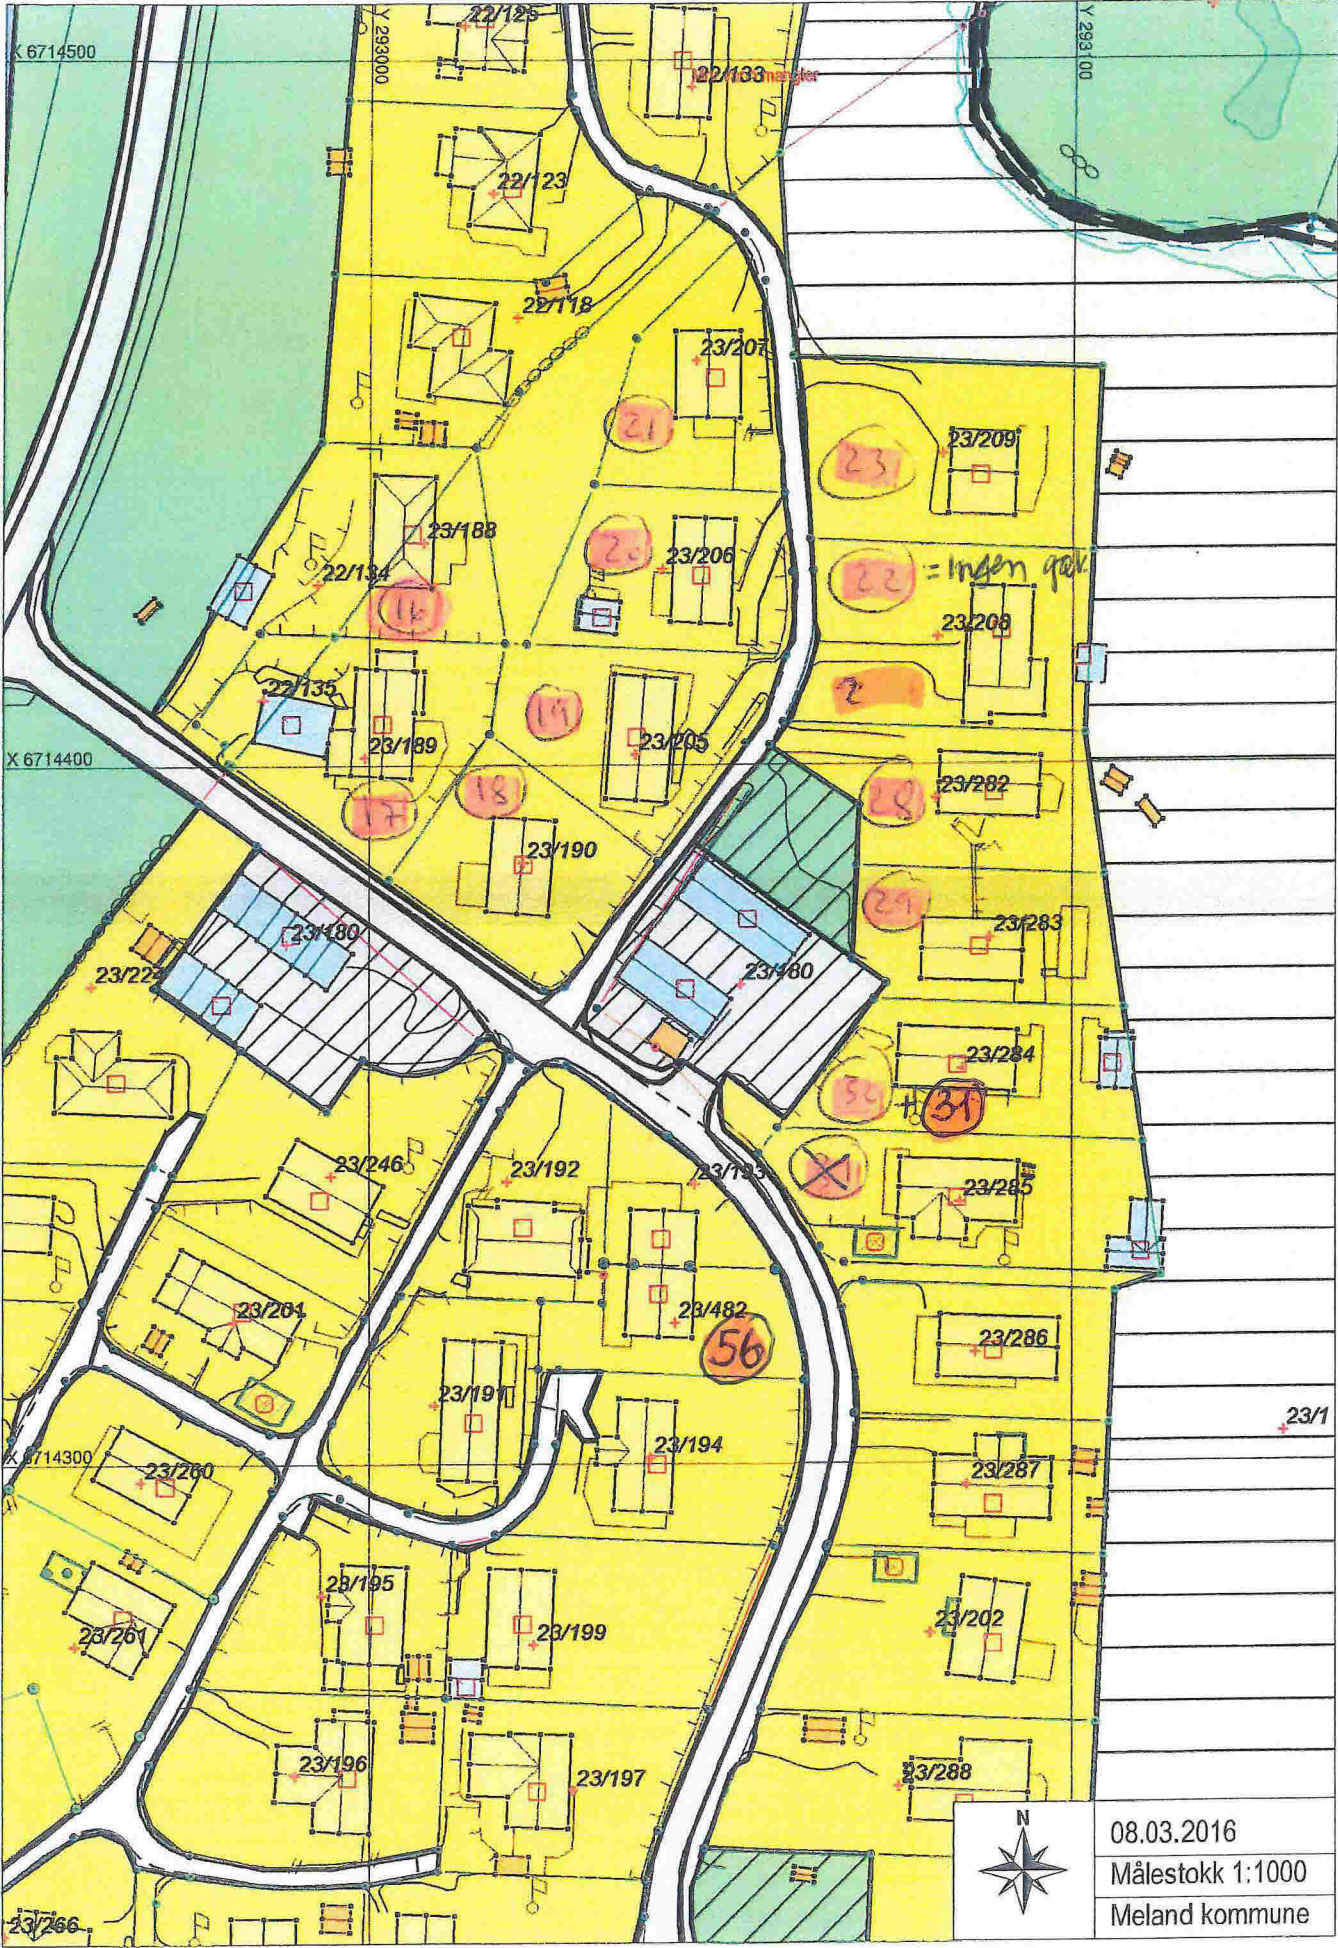

K 6714500

X 6714400

X 6714300

23/266

08.03.2016
Målestokk 1:1000
Meland kommune

