


Fassade

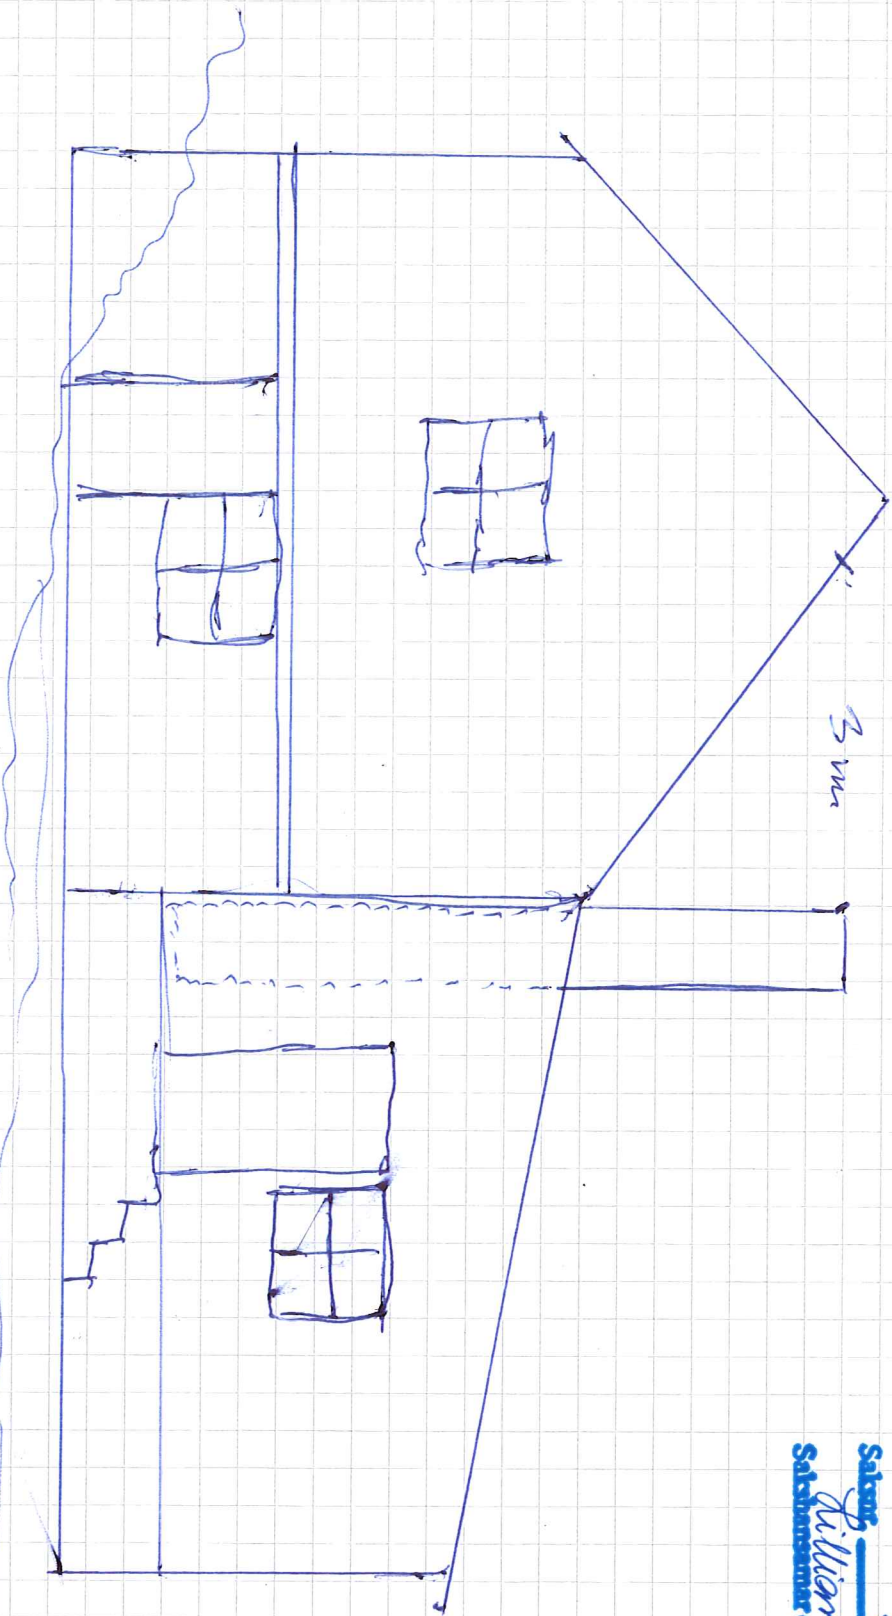

MELAND KOMMUNE
Godtrefte 22.03.2016
Saksnr. 80/2016
William S. Brakstved
Saksnummer 81

Roof drawings