

SITUASJONSKART

VED 1.

MELAND
25-August-2016UNE

Gnr/Bnr: 25/3
Adresse: Fosse 195
Eigar/søkar: Kjartan Aarhus



Kvalitet : FKB-B


Målestokk: 1:500
Dato: 03.07.2012

Gjeldande plan : Kommuneplan
Planformål : LNF

Vår referanse: ocb

Sign.

- | | | | |
|-----------|------------------------|---|------------|
| — // — | Gjerde | ■ | Bolighus |
| - - - - - | Usikker eigedomsgrense | ■ | Andre bygg |
| — — — — — | Målt eigedomsgrense | | |

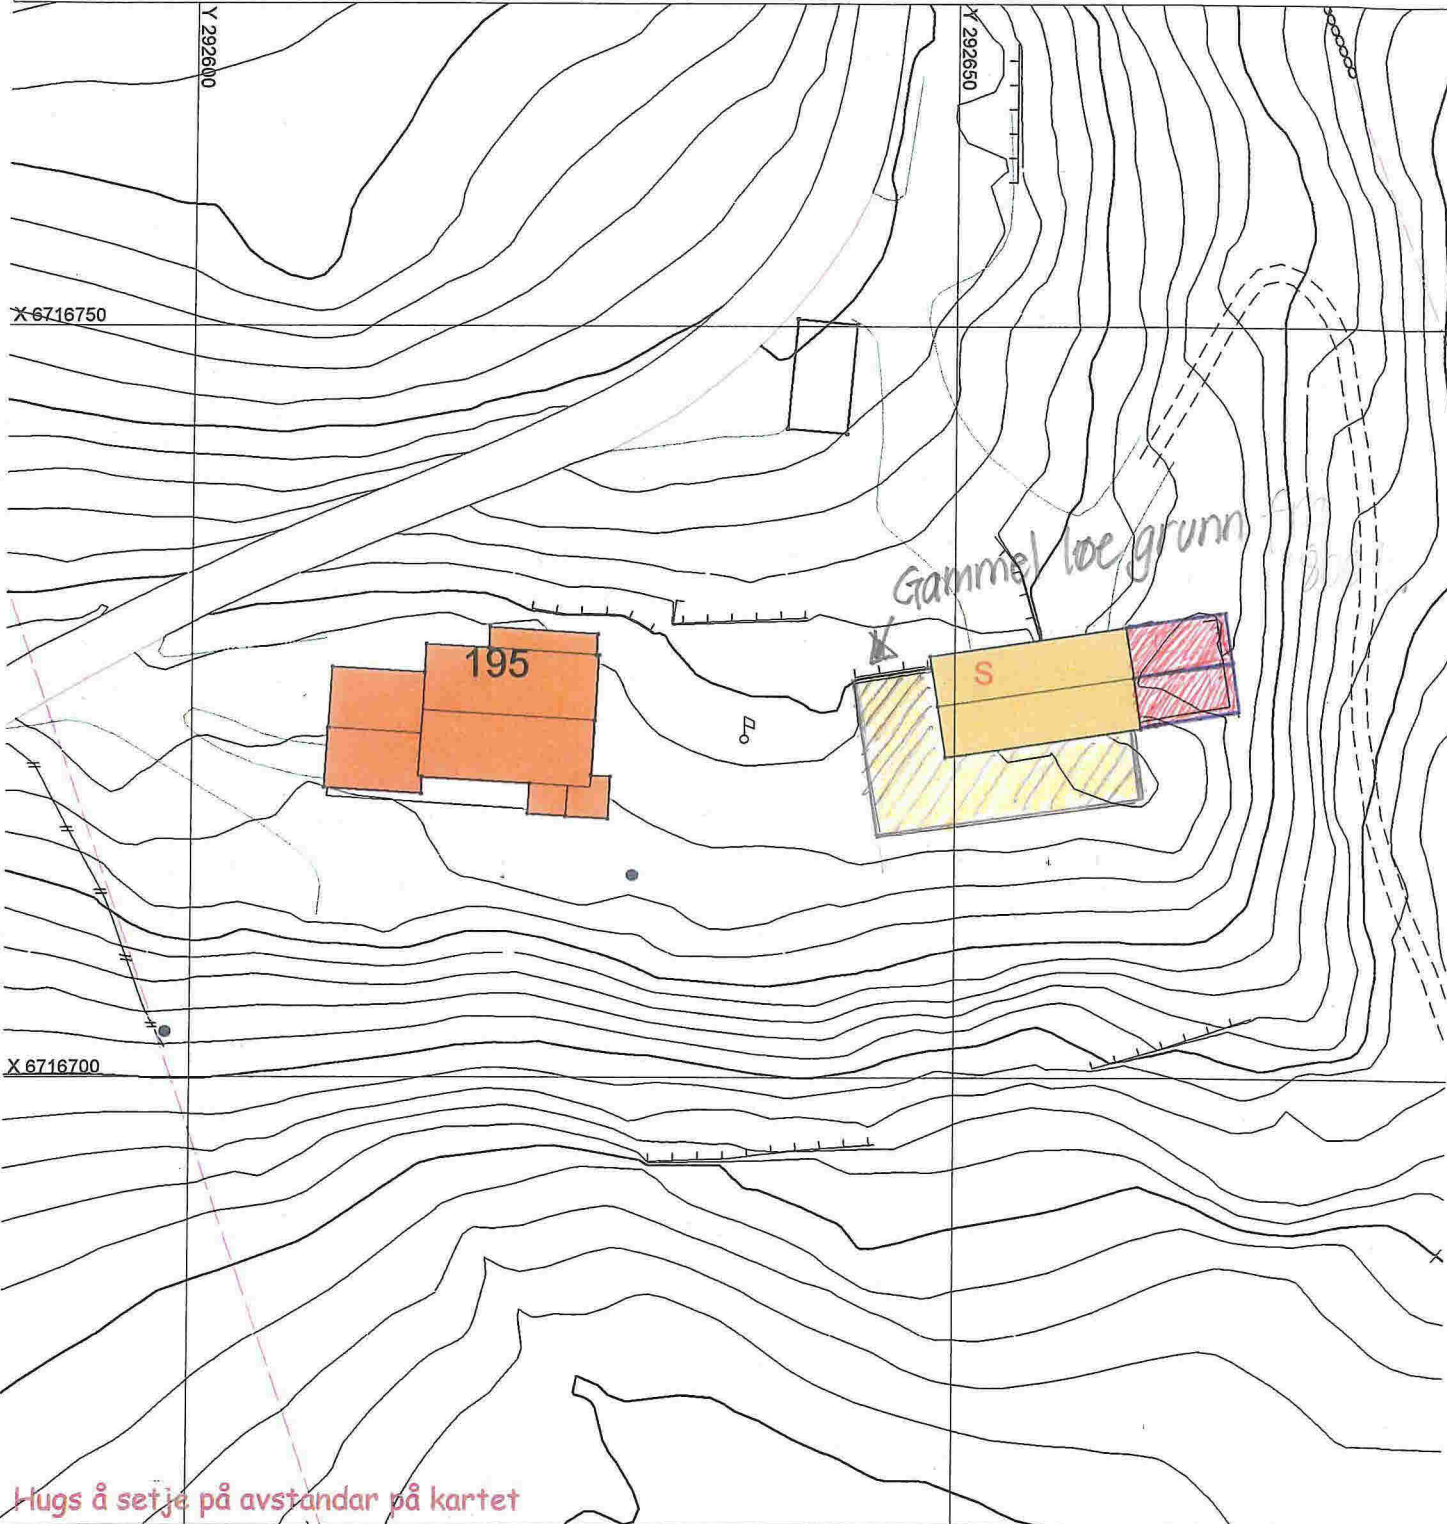

Hugs å setje på avstandar på kartet


SITUASJONSPLAN

▨ Tiltak

Underskrift Situasjonsplan

Dato


1 2 3 4 5 6 7 8 9 10 11 12

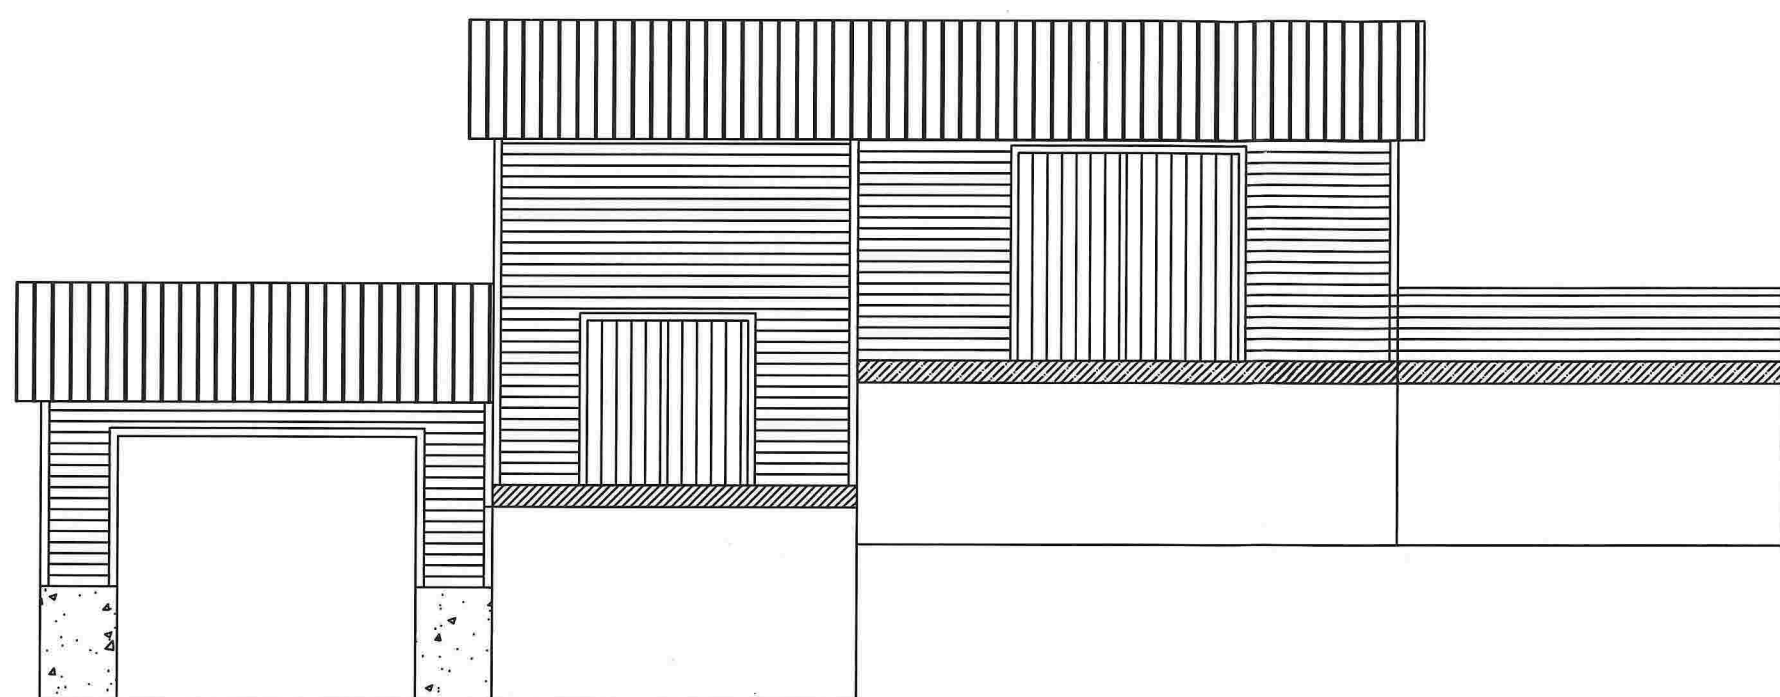

NORD



VEST

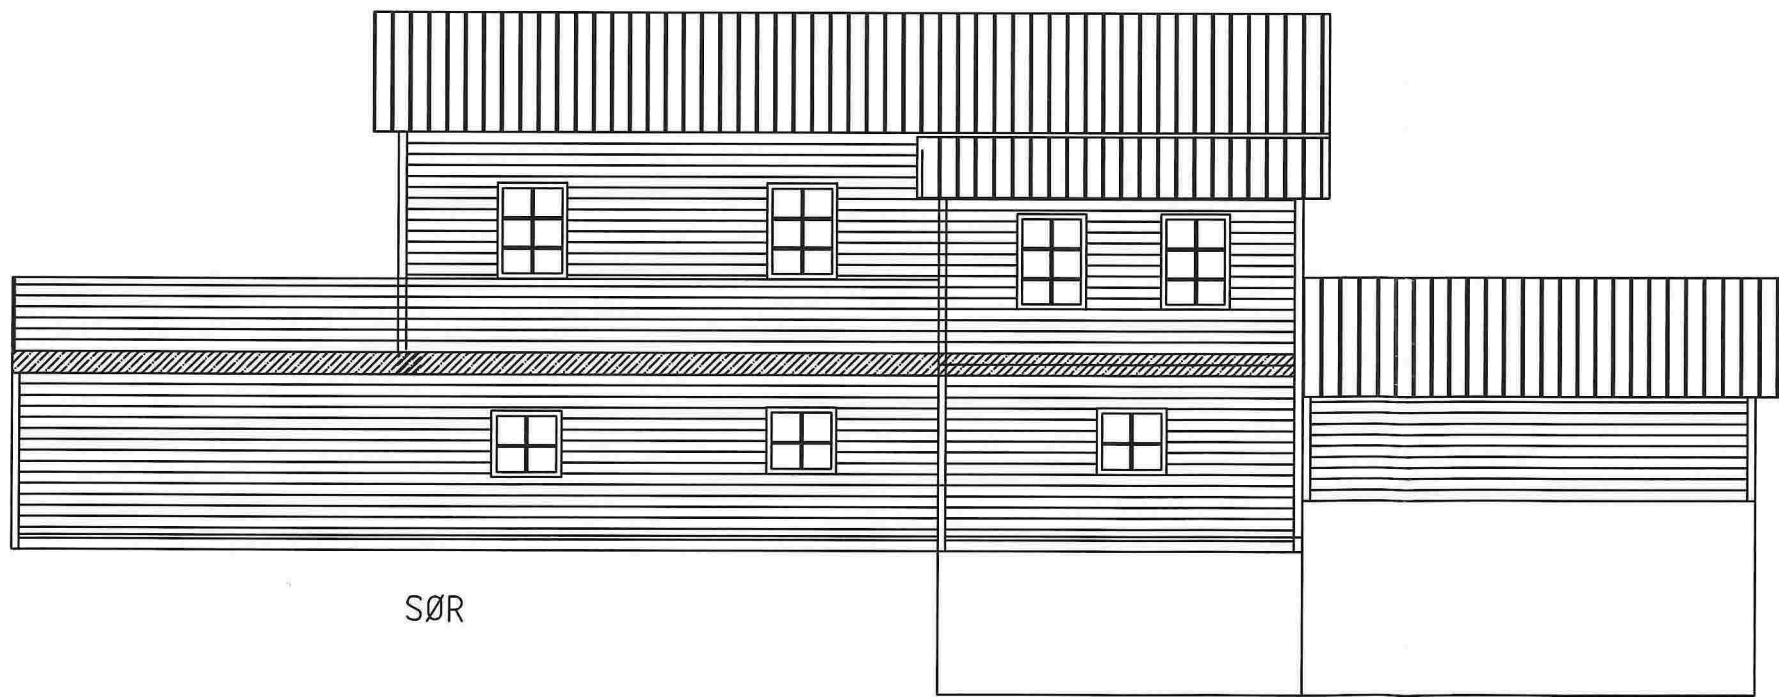


SØR



AUST

| R. Zone | R.O.no. | Sign./Date | Chr | Project | used | Original Scale | Item | Qty | Id. no | Description | Drg. no./Type | Material |
|---------|---------|------------|-----|---------|------|----------------|--|-----|--------|--|------------------|-------------|
| | | | | | | | <small>This drawing is our property. It is not to be traced, copied or published without our written consent, nor is to be altered in any way.</small> | | | Status Contr. LIAa Drawn by Checked Prof. rel. Prod. rel. | Date 18.08.16 | |
| | | | | | | 1:100 | | | | | TERRASSE/BOD LØE | Replaces |
| | | | | | | | | | | | FOSSE 25/3 | Redskapsbod |
| | | | | | | | | | | | AARHUS | Replaced by |

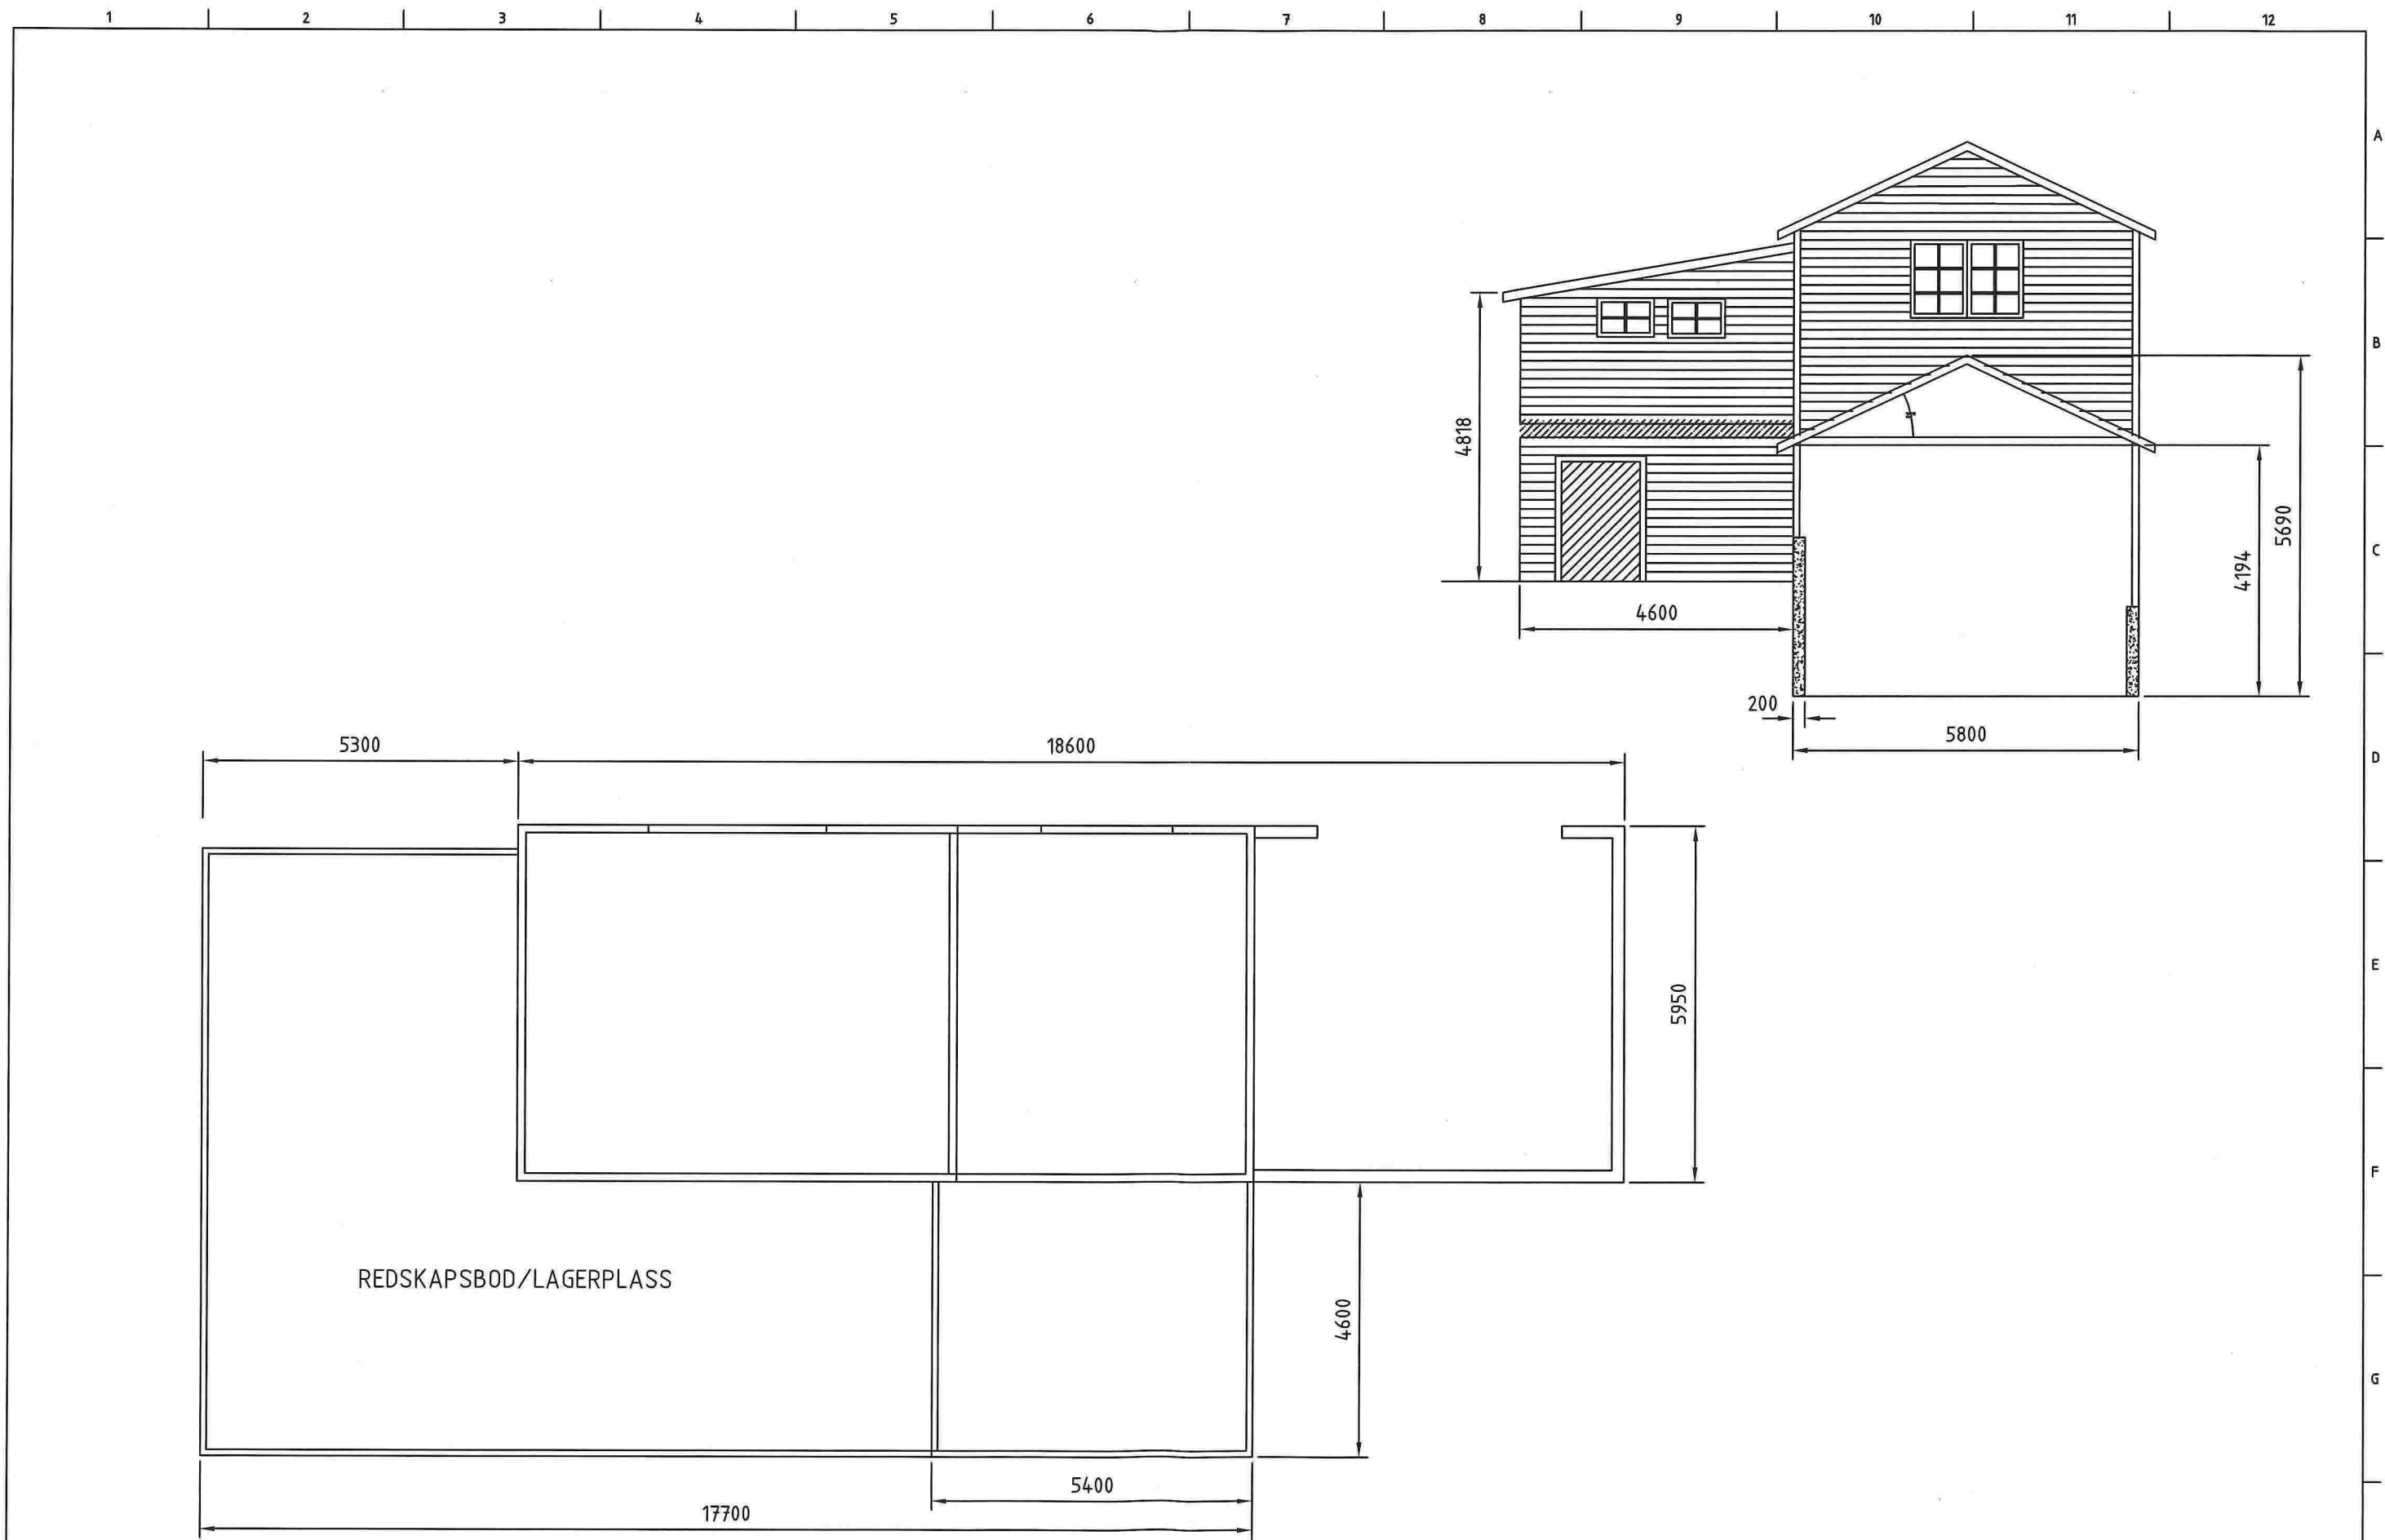

| Item | Qty | Id. no | Description | Drwg. no./Type | Material |
|--|------|--------|-------------|----------------|----------------|
| This drawing is our property. It is not to be traced, copied or published without our written consent, nor to be altered in any way. | | | Status | Sign. | Date |
| | | | Constr. | LIAa | 03.02.16 |
| | | | Drawn by | | |
| | | | Checked | | |
| | | | Prof. rel. | | |
| | | | Prod. rel. | | |
| R. | Zone | R.O.n. | Sign./Date | Chf. | Project. used |
| | | | | | Original Scale |
| | | | | | 1:100 |
| | | | | | PLAN - SNITT |
| | | | | | LAGERPLASS LØE |
| | | | | | FOSSE 25/3 |
| | | | | | AARHUS |
| | | | | | Replaced by: |
| | | | | | LAGERPLASS |
| | | | | | Replaced by: |